



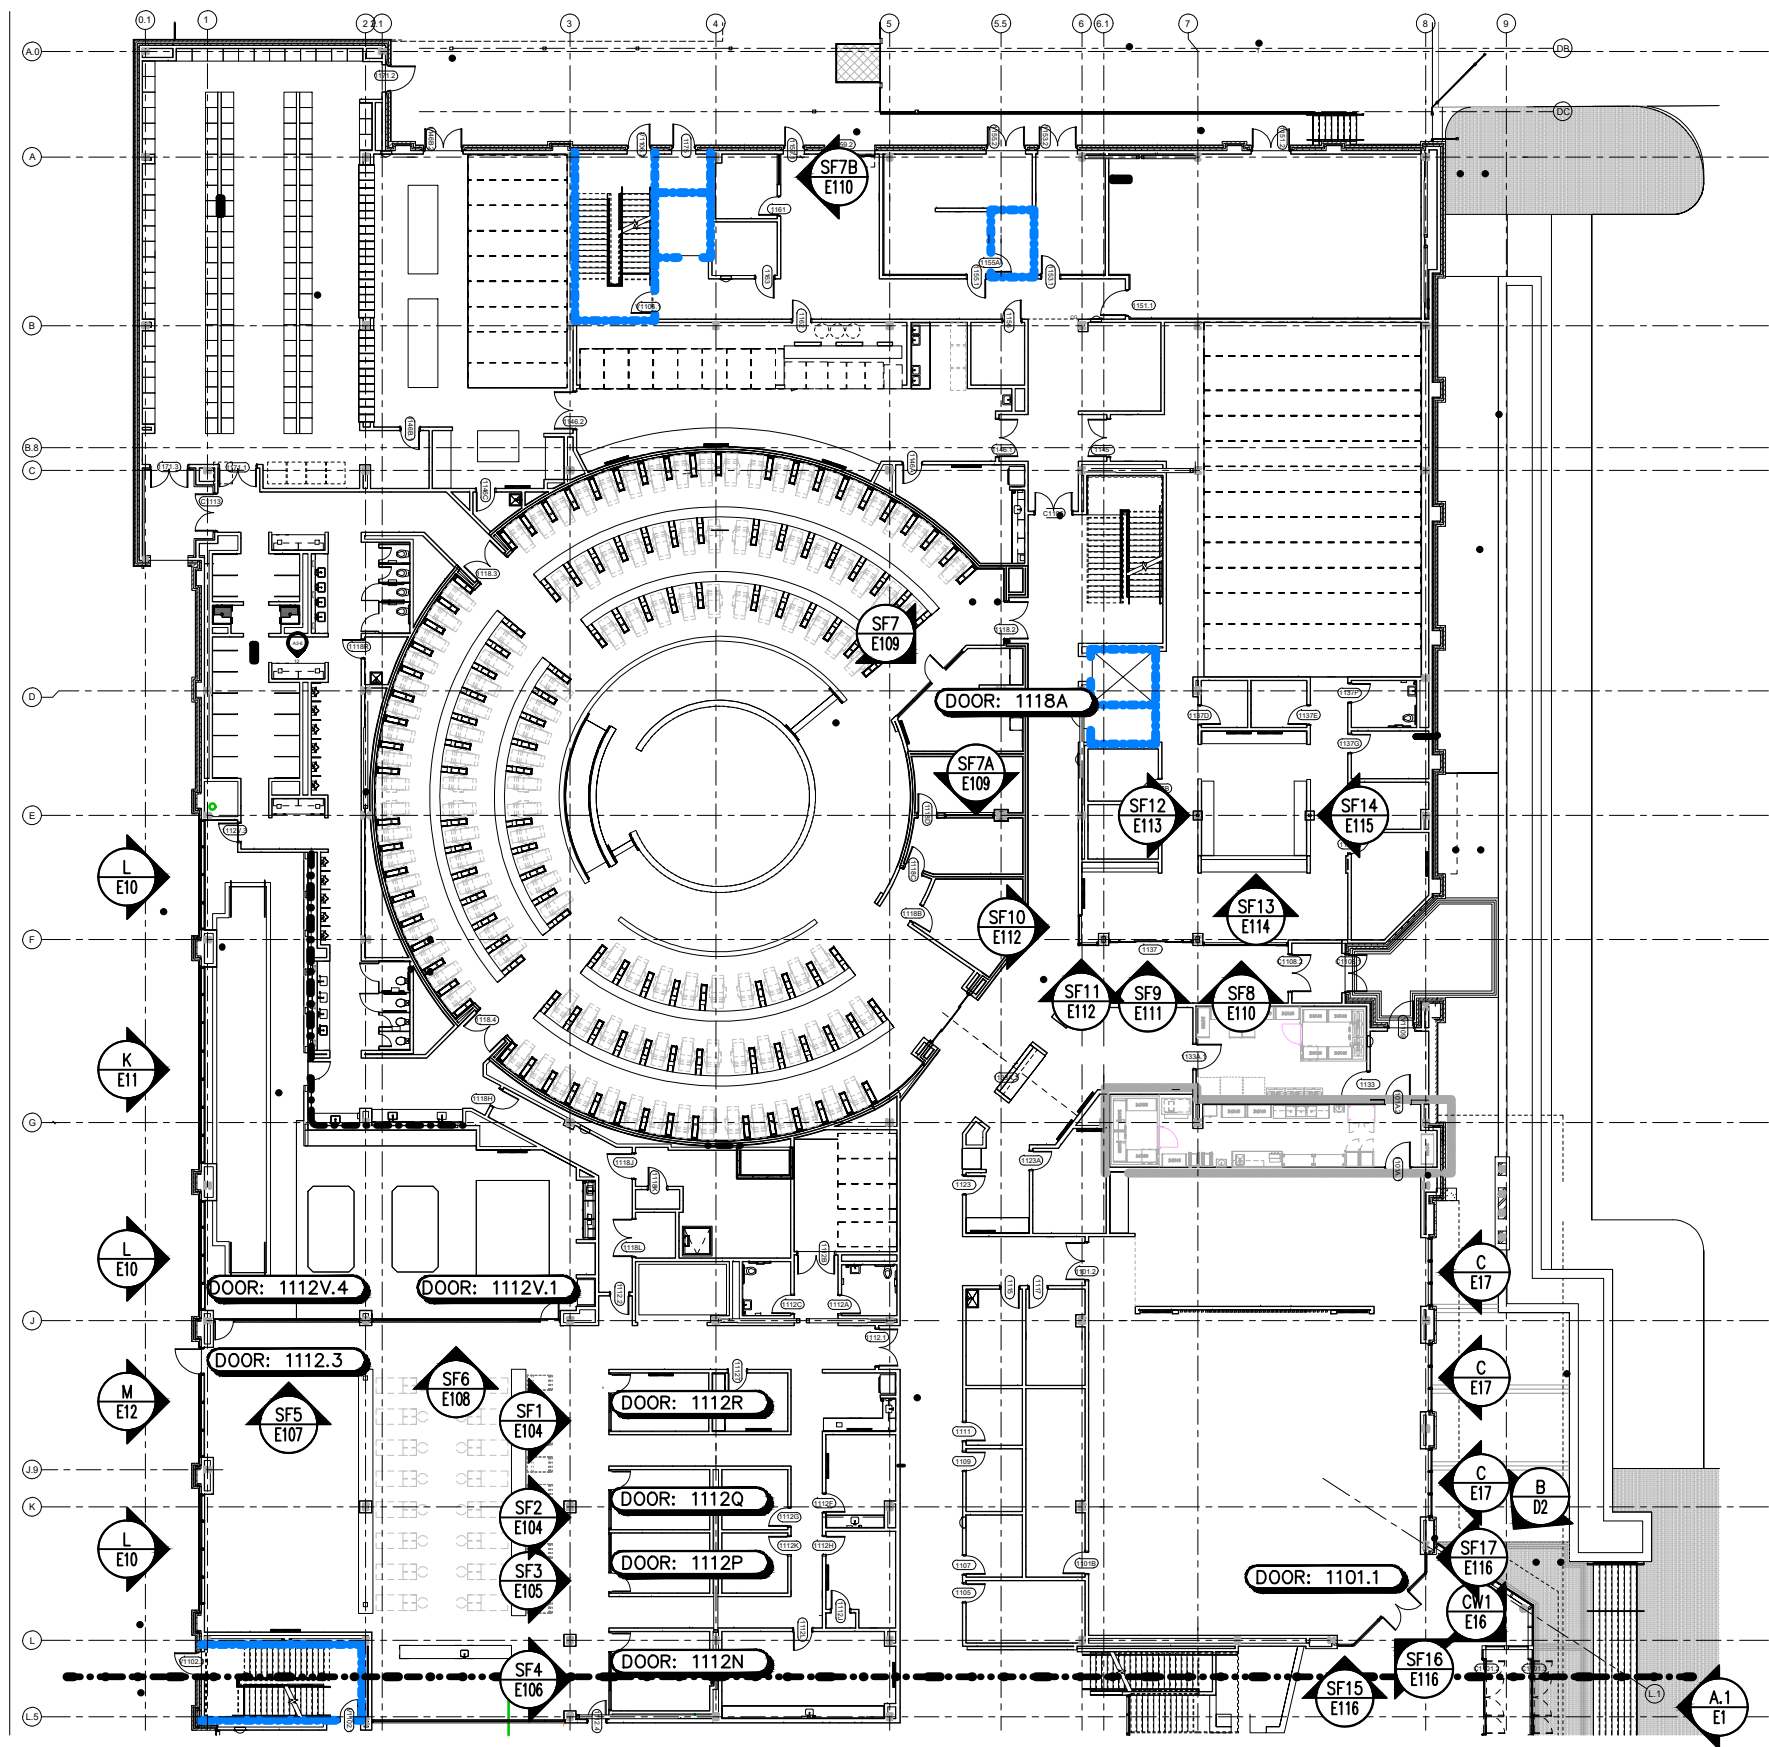

 **QUAD A – FIELD LVL PLAN**
SCALE: 1/8" = 1'-0"
ARCH. REF.: 1/A2-1A

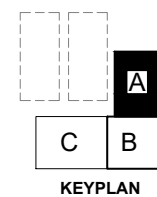


ARCH / G.C. NOTE:

FLOOR PLANS ARE PROVIDED FOR OPENING TYPE LOCATION ONLY.
REFER TO SPECIFIC MARK ELEVATIONS FOR SIZE REFERENCE
DIMENSIONING, MULLION SPACING, ETC.


CONT. INDICATES THAT THE ELEVATION IS SHOWN ON ANOTHER FLOOR
PLAN. DO NOT DUPLICATE QUANTITY.

PROJECT		DESCRIPTION	
PROJECT NO.		DATE	
DRAWN		REV BY	
SCALE		MANUAL COMP	
DRAWING NO.			
SHEET			

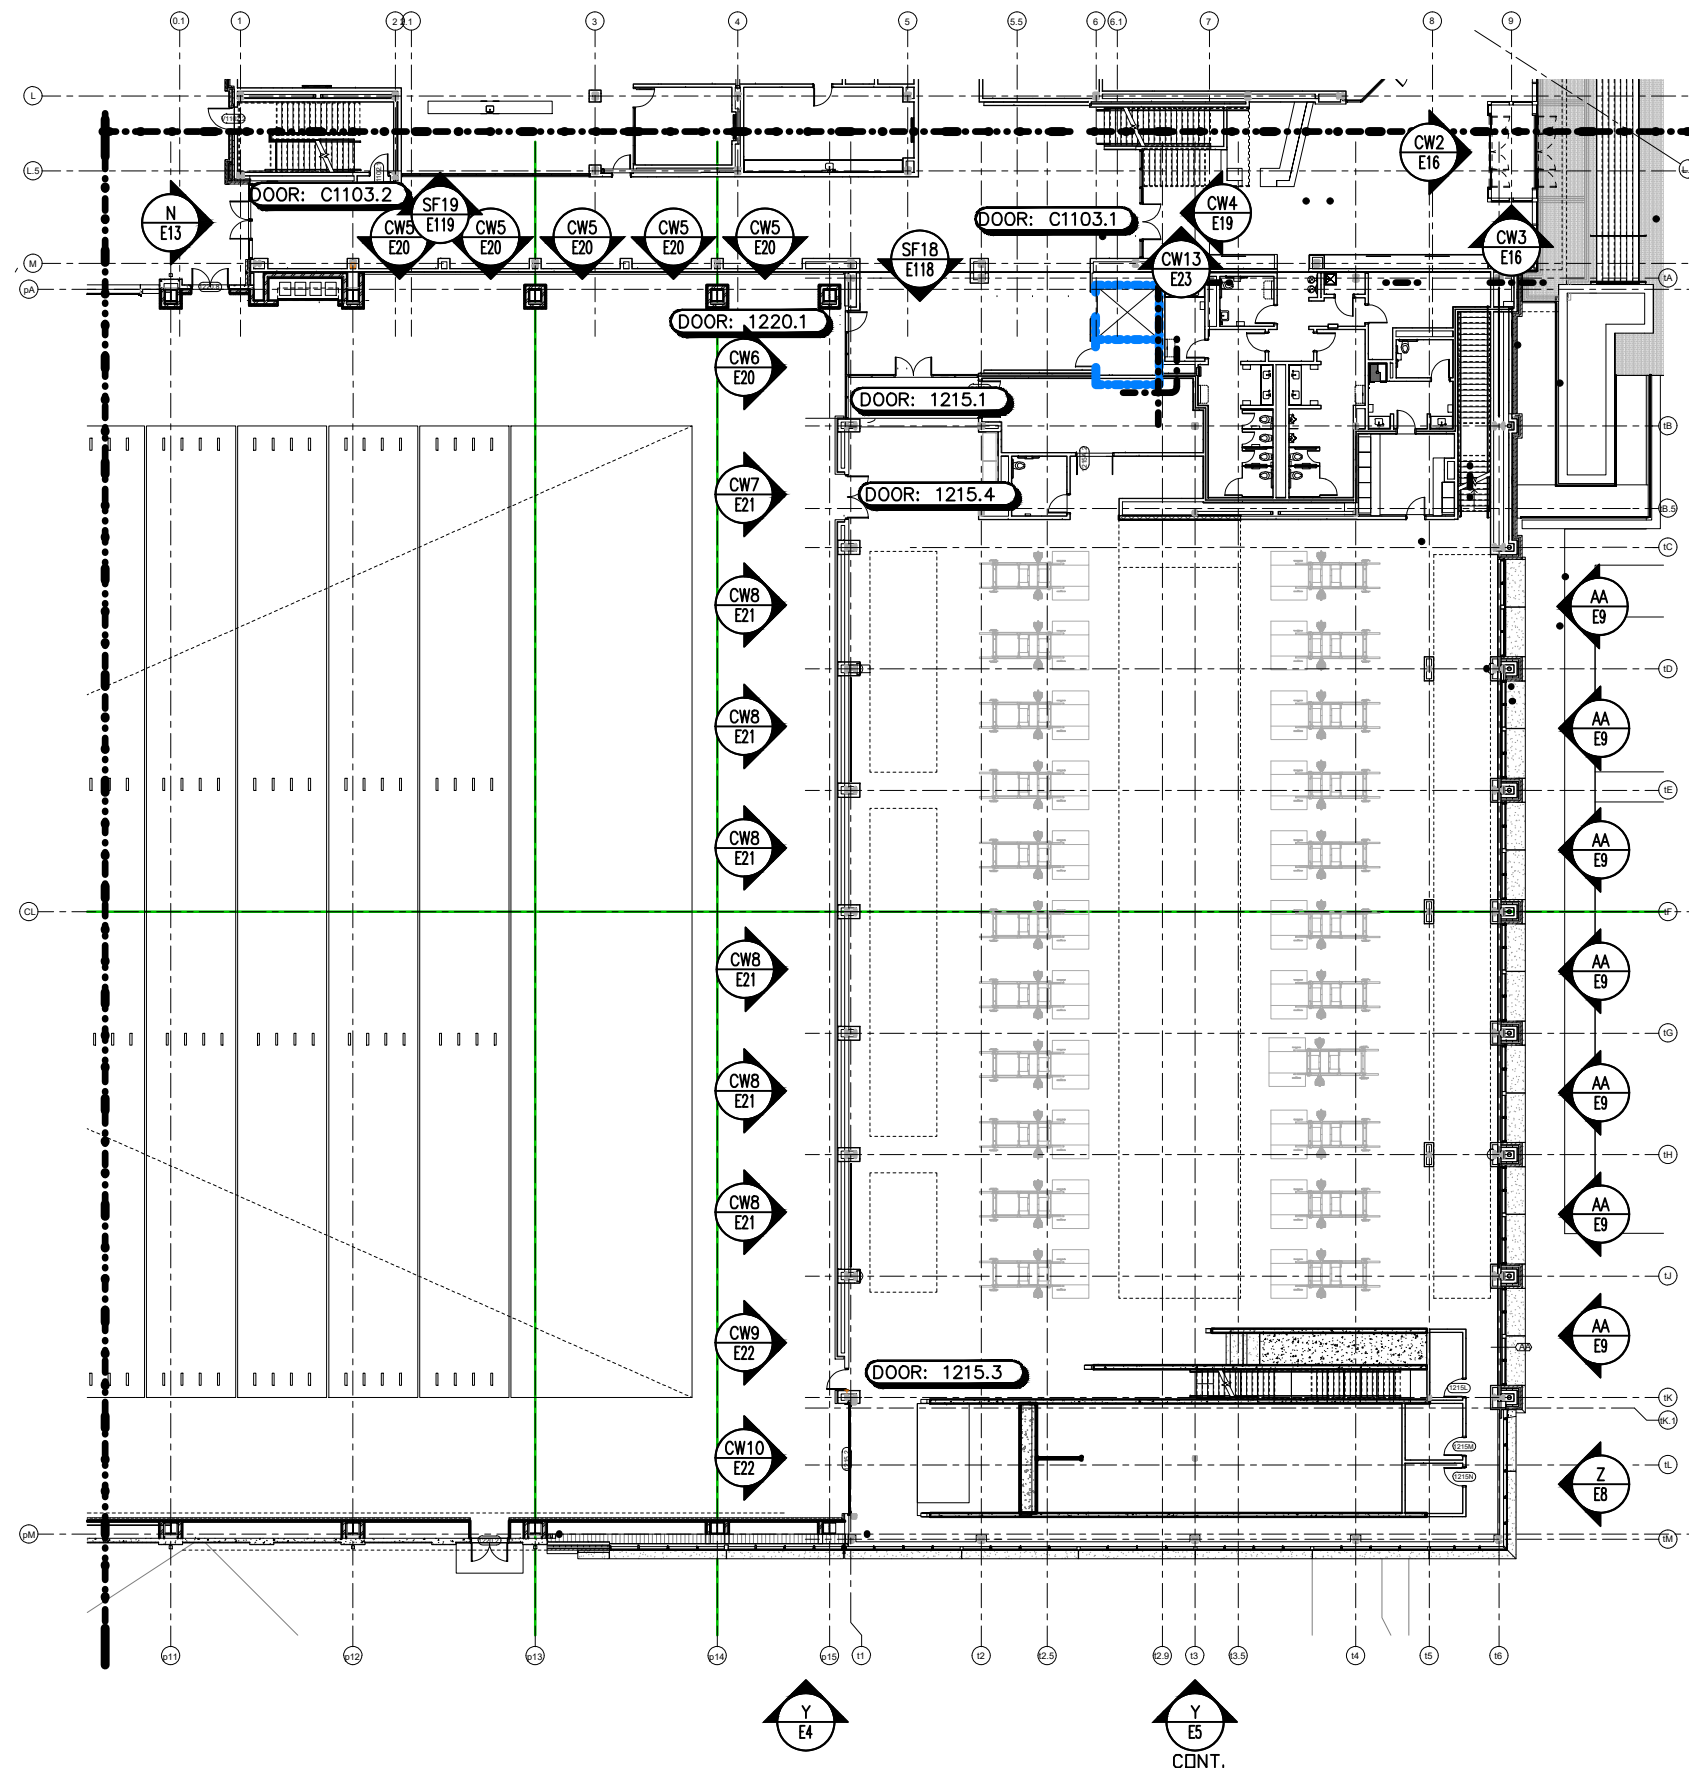

QUAD B - FIELD LVL PLAN

SCALE: 1/8" = 1'-0"
ARCH. REF.: 1/A2-1B

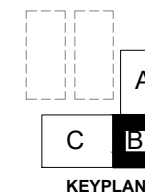

ARCH / G.C. NOTE:

FLOOR PLANS ARE PROVIDED FOR OPENING TYPE LOCATION ONLY.
REFER TO SPECIFIC MARK ELEVATIONS FOR SIZE REFERENCE
DIMENSIONING, MULLION SPACING, ETC.

CONT. INDICATES THAT THE ELEVATION IS SHOWN ON ANOTHER FLOOR
PLAN. DO NOT DUPLICATE QUANTITY.

PROJECT

PROJECT NO.

DRAWN DATE

SCALE

DRAWING NO.

SHEET

DESCRIPTION

DATE

REV BY

MANUAL COMP




SCALE: 1/8" = 1'-0"
ARCH. REF.: 1/A2-1C



FLOOR PLANS ARE PROVIDED FOR OPENING TYPE LOCATION ONLY.
REFER TO SPECIFIC MARK ELEVATIONS FOR SIZE REFERENCE
DIMENSIONING, MULLION SPACING, ETC.

CONT. INDICATES THAT THE ELEVATION IS SHOWN ON ANOTHER FLOOR PLAN. DO NOT DUPLICATE QUANTITY.

[illegible]

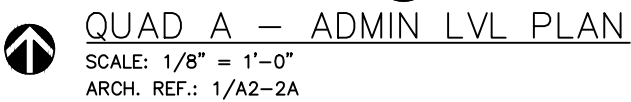


KEYPLAN

FLOOR PLANS ARE PROVIDED FOR OPENING TYPE LOCATION ONLY.
REFER TO SPECIFIC MARK ELEVATIONS FOR SIZE REFERENCE
DIMENSIONING, MULLION SPACING, ETC.

CONT. INDICATES THAT THE ELEVATION IS SHOWN ON ANOTHER FLOOR PLAN. DO NOT DUPLICATE QUANTITY.


[illegible]

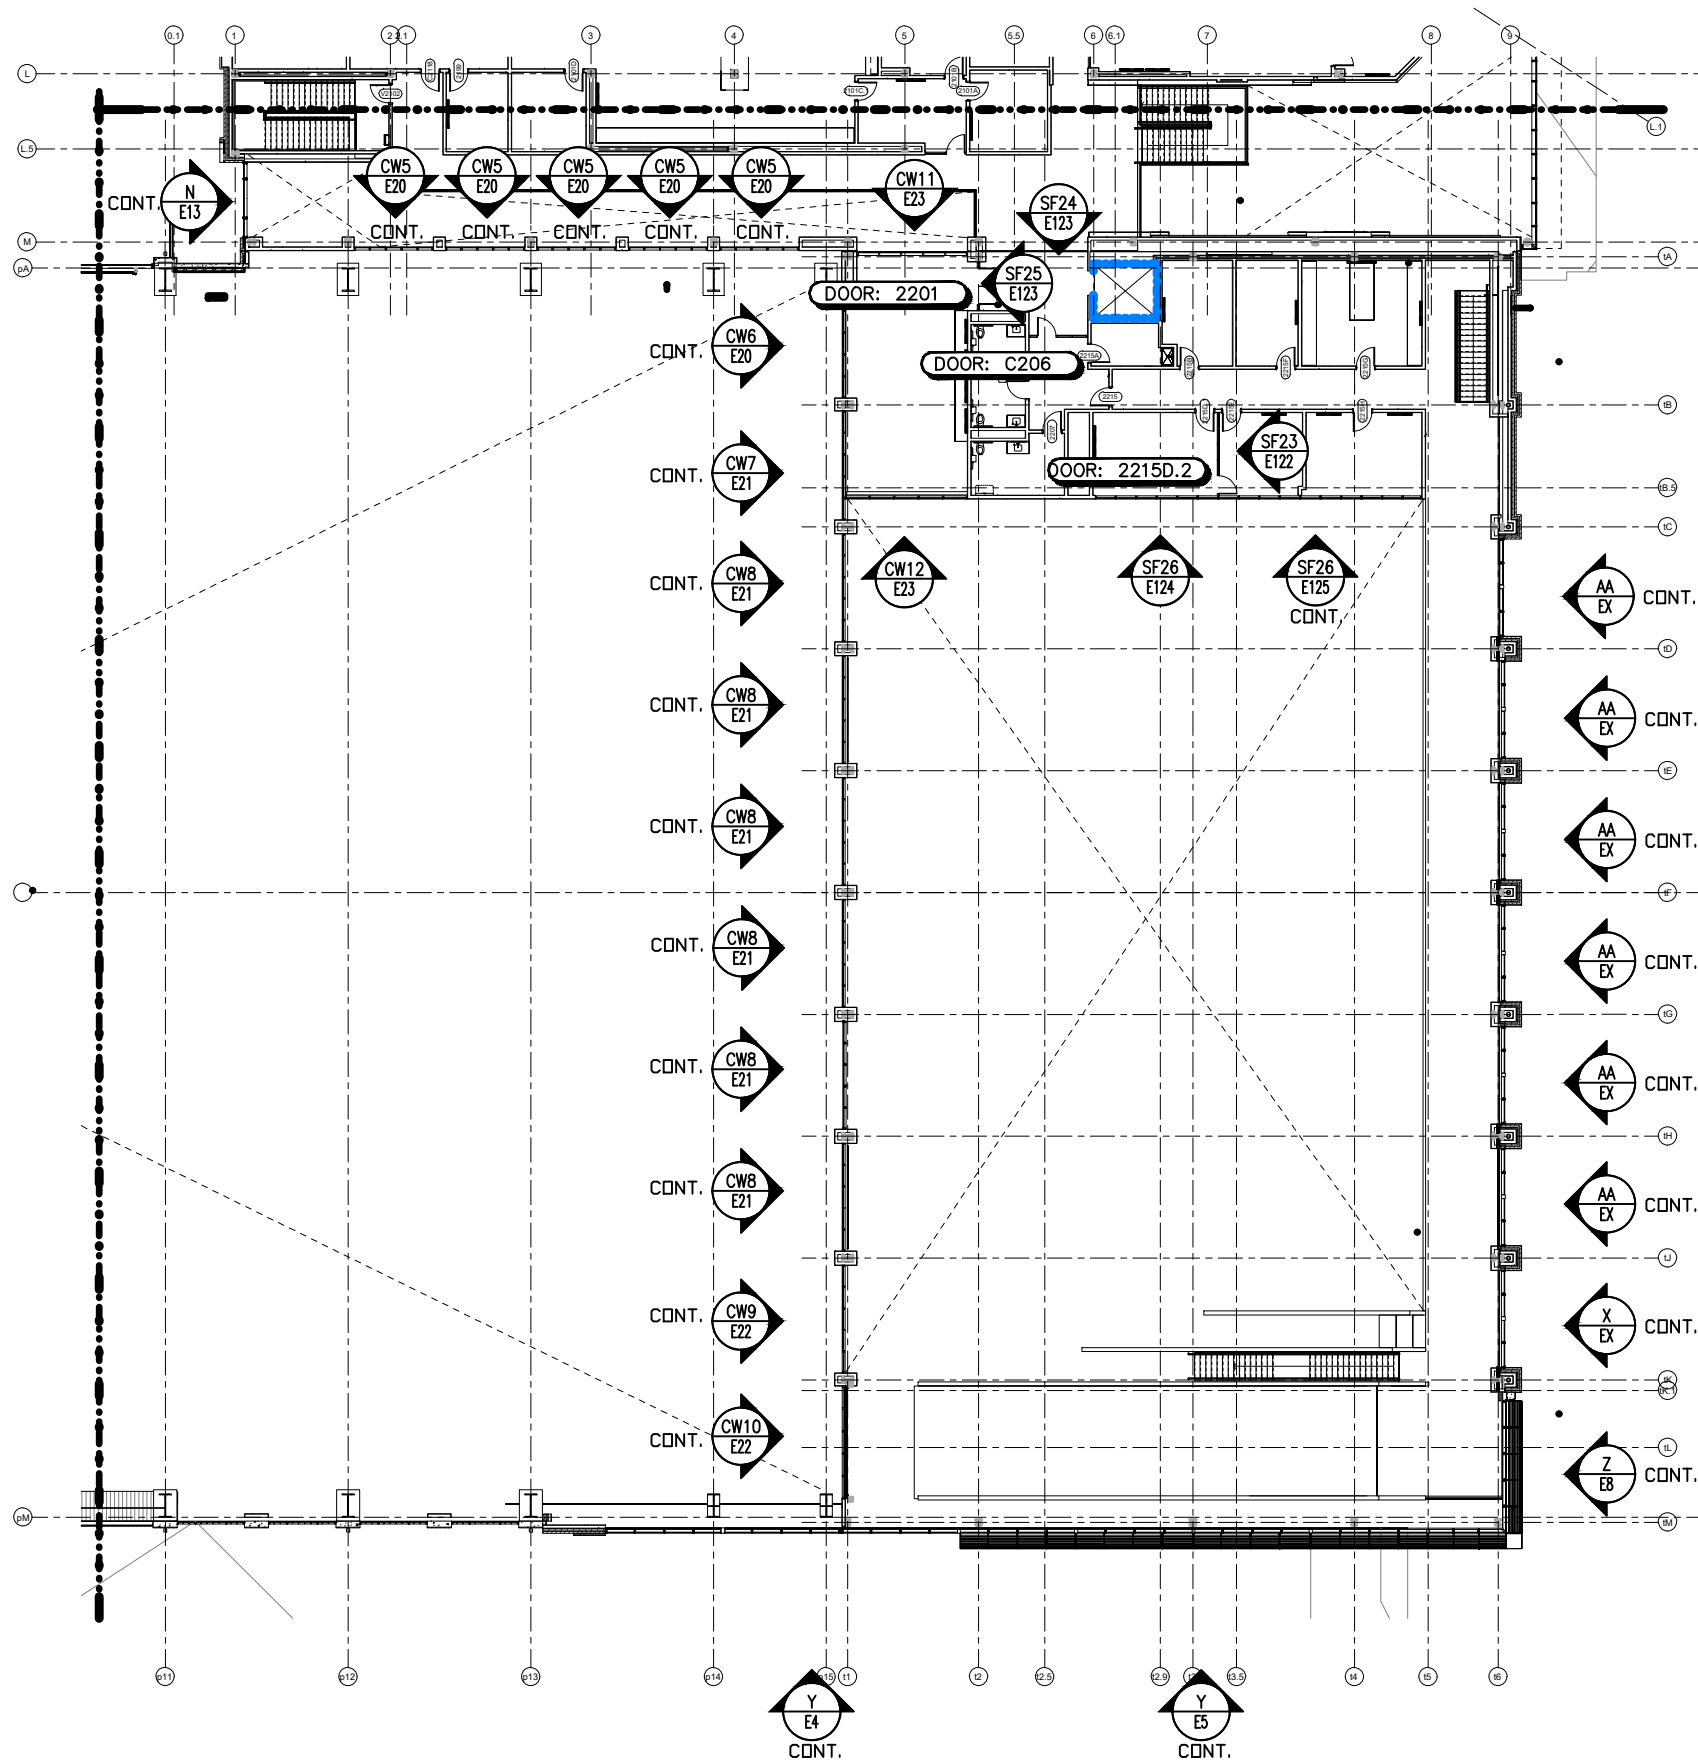

QUAD B - ADMIN LVL PLAN

SCALE: 1/8" = 1'-0"

ARCH. REF.: 1/A2-2B

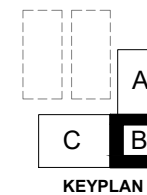


KEYPLAN

ARCH / G.C. NOTE:

FLOOR PLANS ARE PROVIDED FOR OPENING TYPE LOCATION ONLY.
REFER TO SPECIFIC MARK ELEVATIONS FOR SIZE REFERENCE
DIMENSIONING, MULLION SPACING, ETC.

CONT. INDICATES THAT THE ELEVATION IS SHOWN ON ANOTHER FLOOR
PLAN. DO NOT DUPLICATE QUANTITY.


PROJECT		DESCRIPTION	
PROJECT NO.			
DRAWN	DATE	REV	DATE
SCALE			
DRAWING NO.			
SHEET			

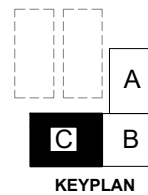

ARCH / G.C. NOTE:
FLOOR PLANS ARE PROVIDED FOR OPENING TYPE LOCATION ONLY.
REFER TO SPECIFIC MARK ELEVATIONS FOR SIZE REFERENCE
DIMENSIONING, MULLION SPACING, ETC.

CONT. INDICATES THAT THE ELEVATION IS SHOWN ON ANOTHER FLOOR PLAN. DO NOT DUPLICATE QUANTITY.

[illegible]

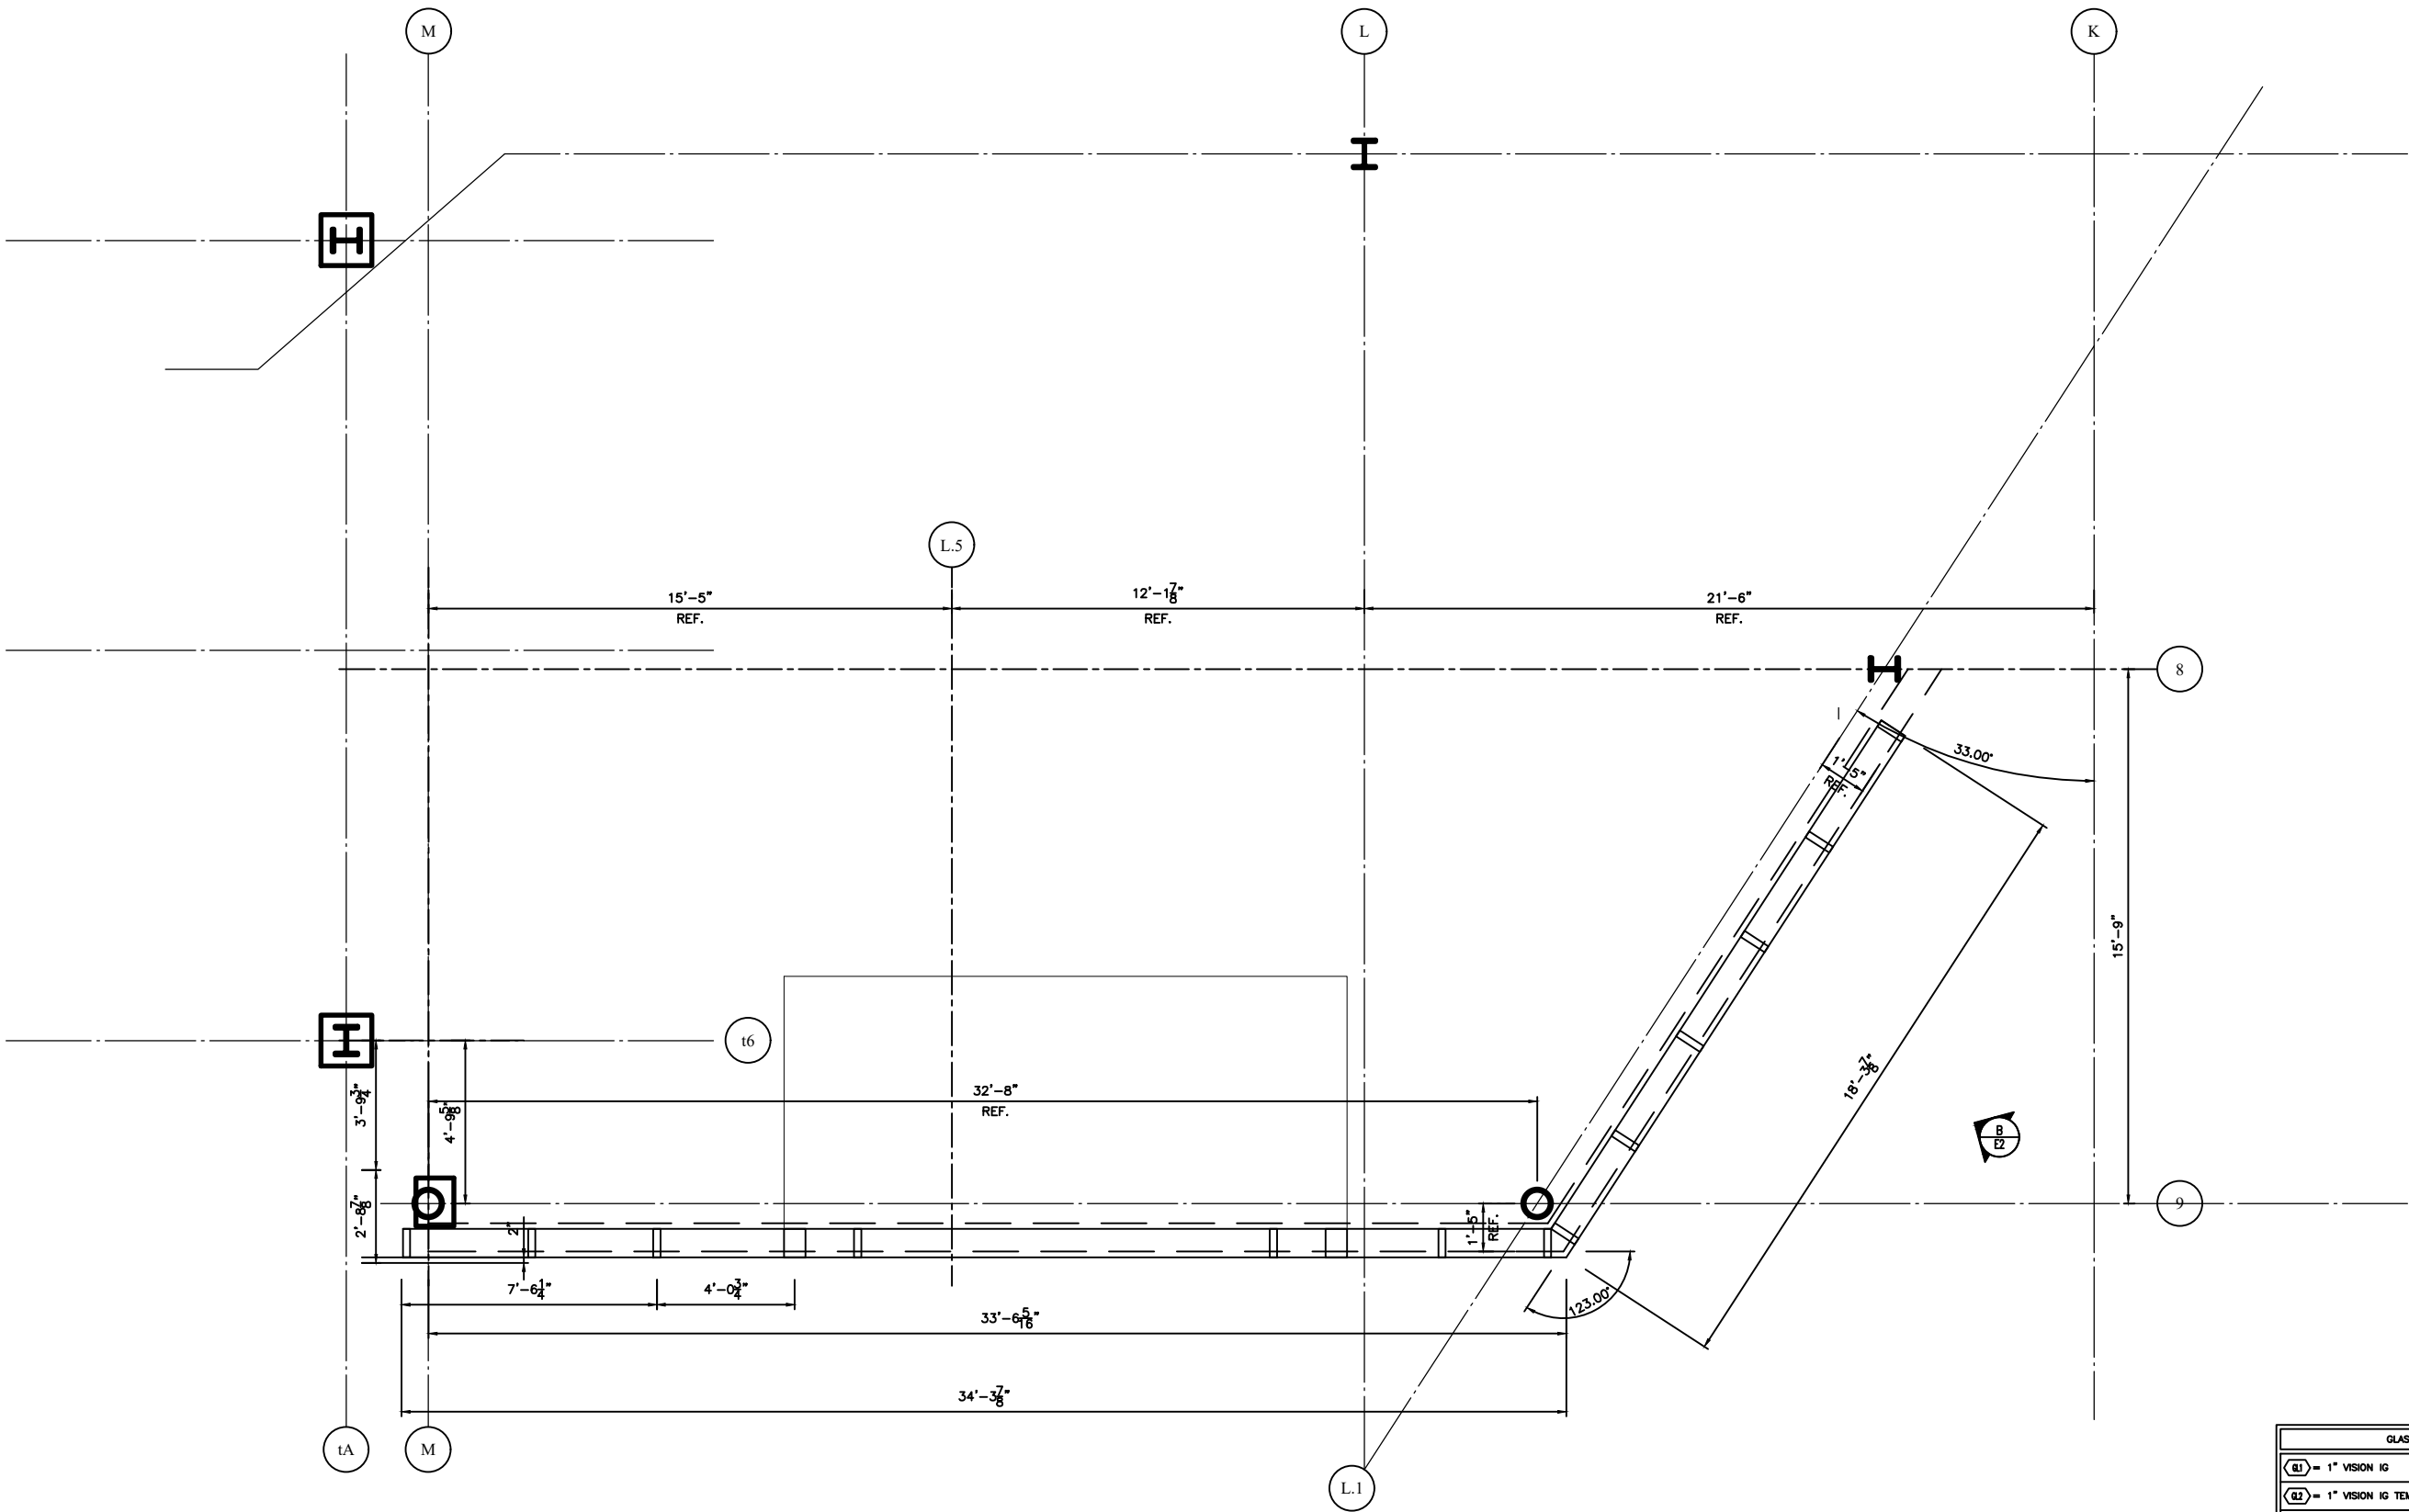

GLASS LEGEND	
	1" VISION IG
	1" VISION IG TEMPERED
	1" SPANDREL IG
	1/4" VISION MONOLITHIC
	1" VISION IG TEMPERED W/FRIT
	1/4" VISION LAMINATED
	3/8" VISION LAMINATED


(SEE COVER SHEET FOR MAKE-UP DESCRIPTIONS)

ARCH./G.C. NOTE!
THE SIZES SHOWN ON THESE SHOP DRAWINGS ARE OBE'S INTERPRETATION OF THE PROJECT'S REQUIREMENTS. PLEASE REVIEW/VERIFY THE DIMENSIONS SHOWN AND SUPPLY ANY MISSING DIMENSIONS PRIOR TO RELEASE FOR FABRICATION!

PROJECT		PROJECT NO.	
DRAWN		DATE	
SCALE		DRAWING NO.	
SHEET		SHEET	
MANUAL COMP		REV	BY
DESCRIPTION		DATE	BY

ARCH./G.C. NOTE:
THE SIZES SHOWN ON THESE SHOP DRAWINGS ARE OBE'S INTERPRETATION OF THE PROJECT'S REQUIREMENTS. PLEASE REVIEW/VERIFY THE DIMENSIONS SHOWN AND SUPPLY ANY MISSING DIMENSIONS PRIOR TO RELEASE FOR FABRICATION!

GLASS LEGEND	
	1" VISION IG
	1" VISION IG TEMPERED
	1" SPANDREL IG
	1/4" VISION MONOLITHIC
	1" VISION IG TEMPERED W/FRIT
	1/4" VISION LAMINATED
	3/8" VISION LAMINATED
(SEE COVER SHEET FOR MAKE-UP DESCRIPTIONS)	

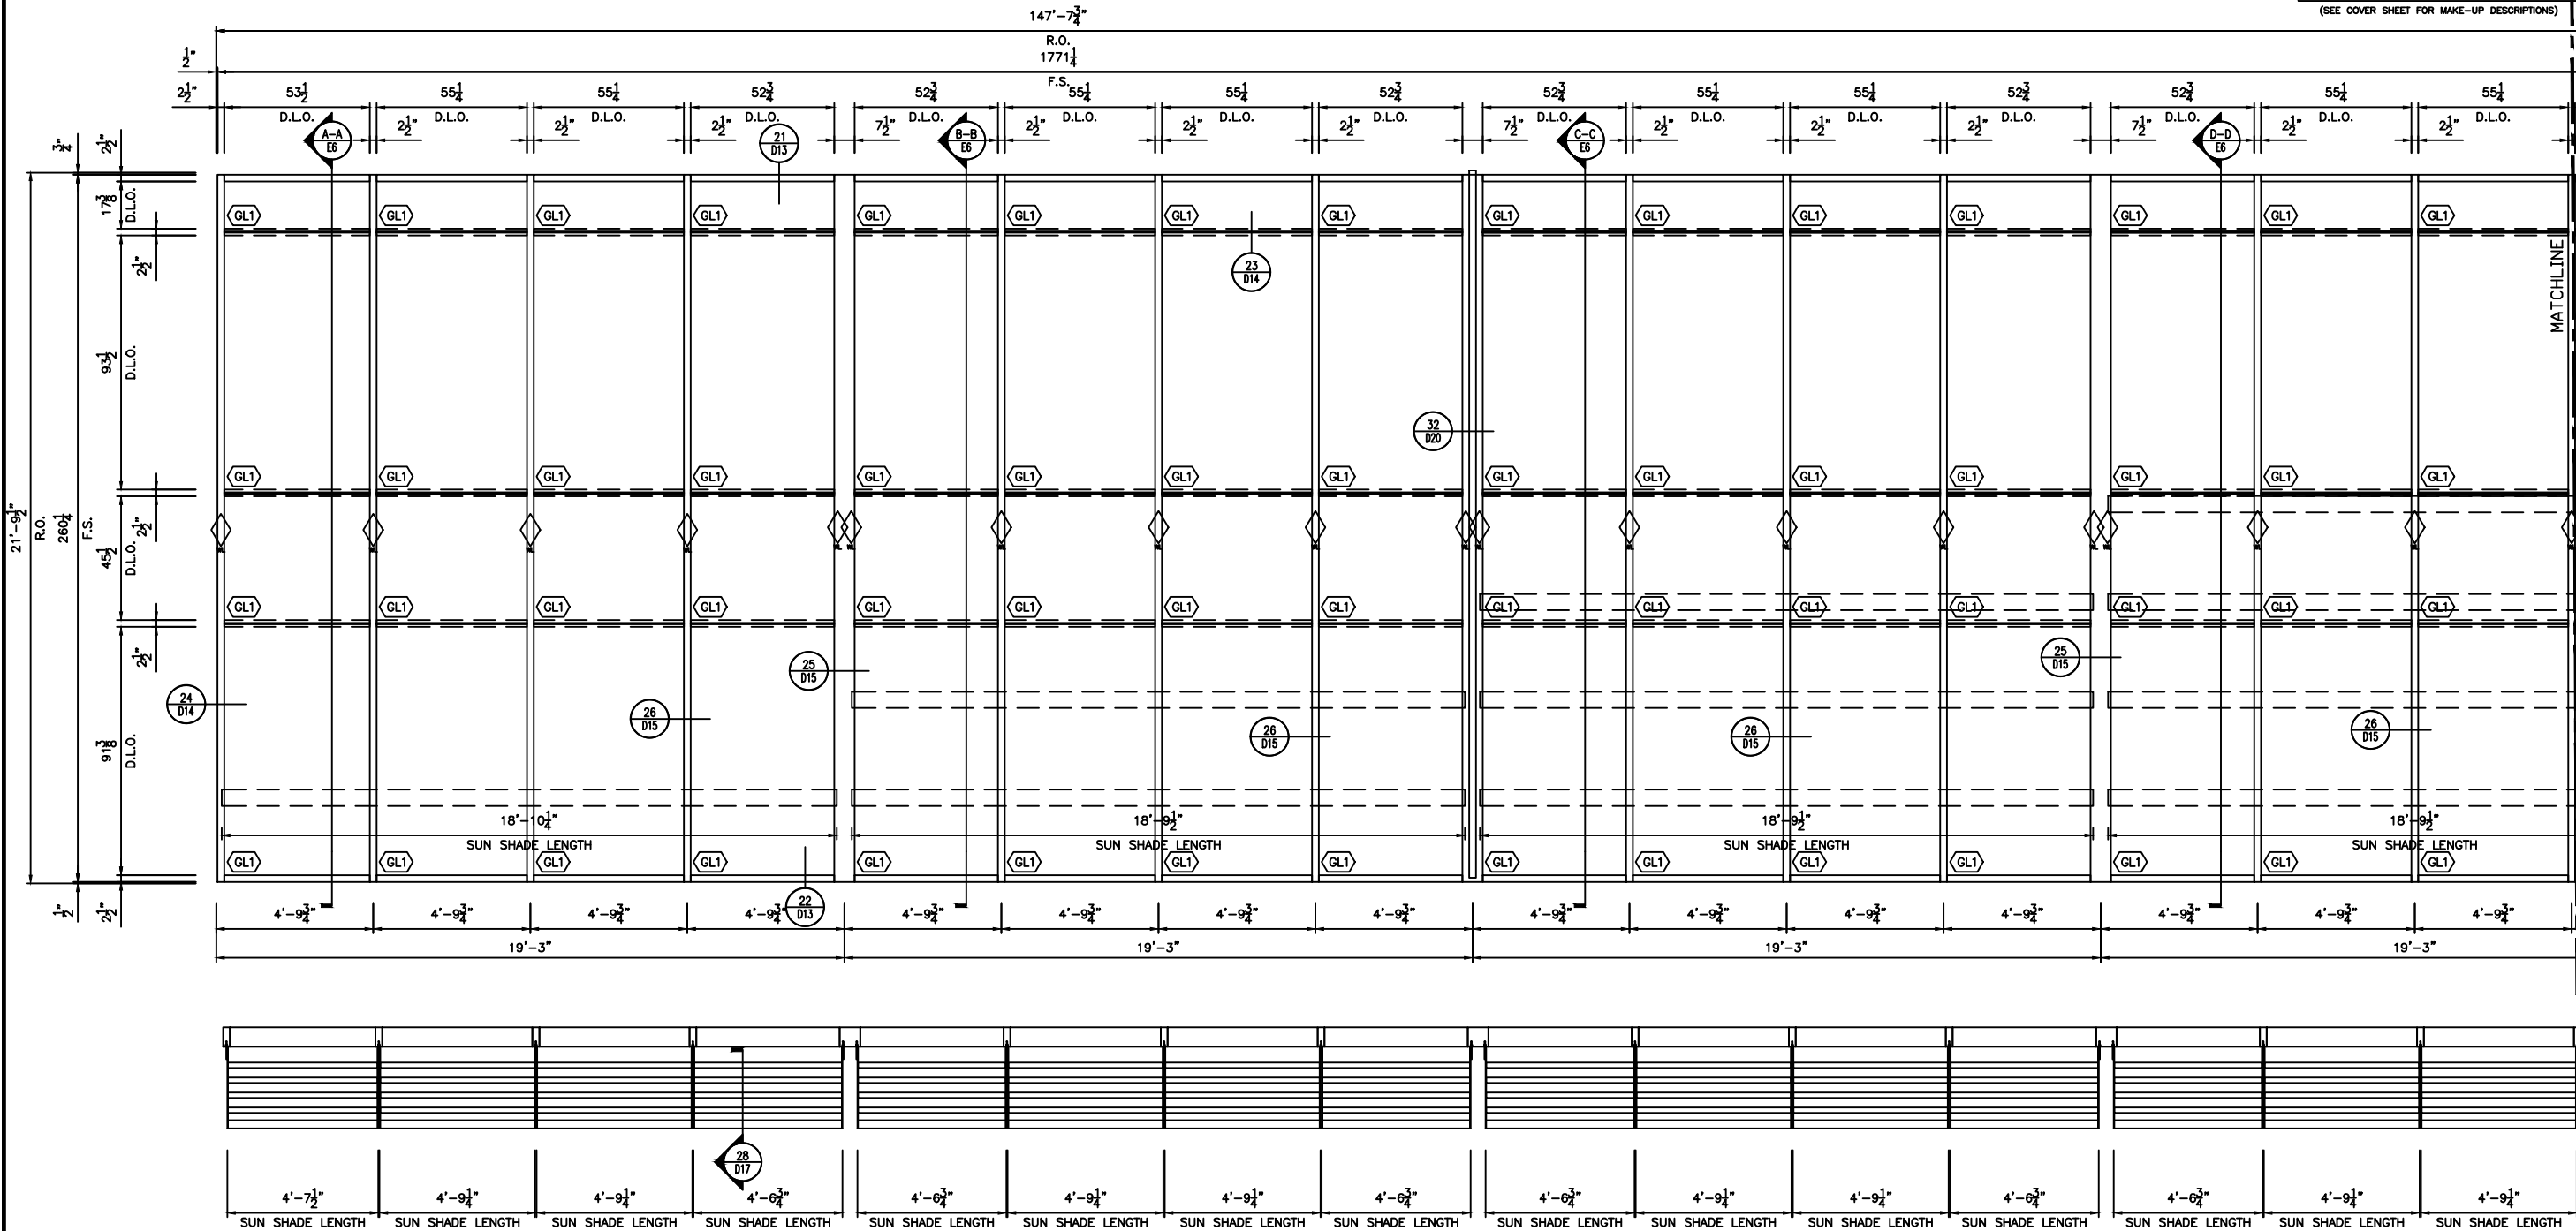


ELEVATION Y
SCALE: 3/8"=1'-0"
RELIANCE 2 1/2" X 7 1/4" CURTAIN WALL
ARCH. REF.: 1/A5.23
ONE (1) THUS ● SOUTH BUILDING ELEVATION

ONE (1) TOTAL

PROJECT		DESCRIPTION	
PROJECT NO.			
DRAWN	DATE	REV	BY
SCALE			
DRAWING NO.			
SHEET			


GLASS LEGEND	
	= 1" VISION IG
	= 1" VISION IG TEMPERED
	= 1" SPANDREL IG
	= 1/4" VISION MONOLITHIC
	= 1" VISION IG TEMPERED W/FRIT
	= 1/4" VISION LAMINATED
	= 3/8" VISION LAMINATED

(SEE COVER SHEET FOR MAKE-UP DESCRIPTIONS)

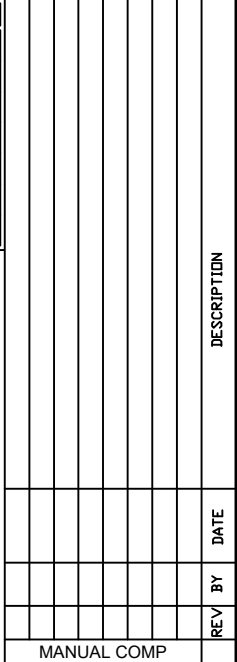


PROJECT	
PROJECT NO.	
DRAWN	DATE
SCALE	
DRAWING NO.	
SHEET	


CONT

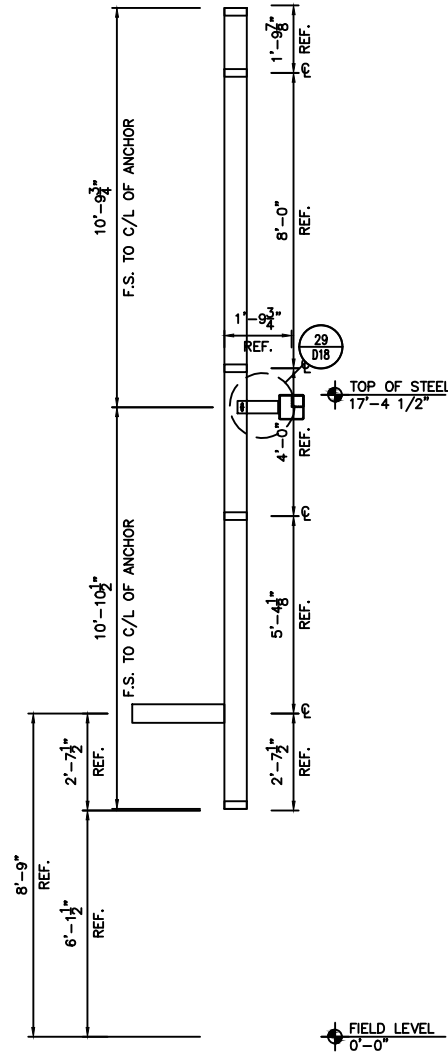


SECTION A-A
SCALE: 3/8" : 1'-0"

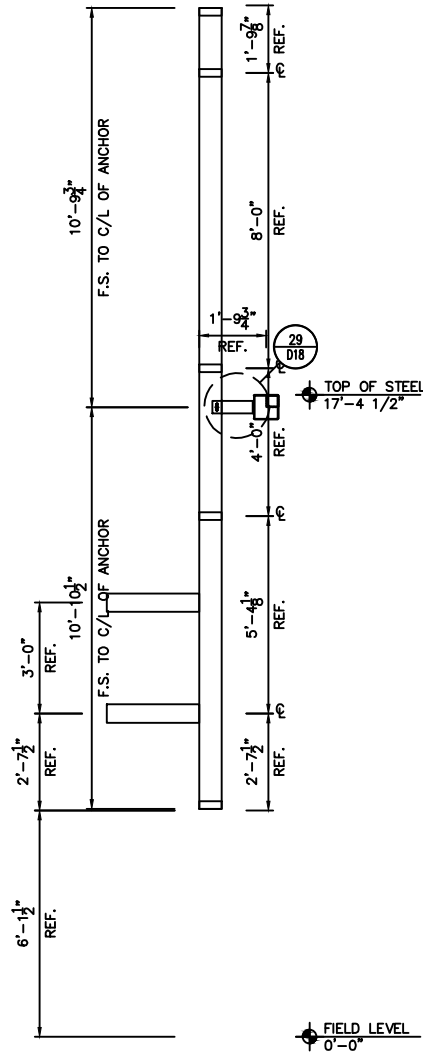


SECTION B-B
SCALE: 3/8" : 1'-0"

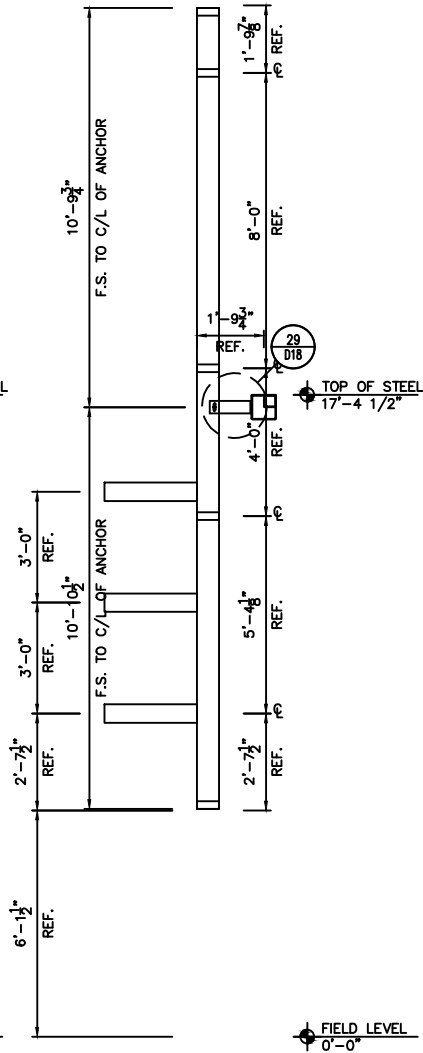

SECTION C-C
SCALE: 3/8" : 1'-0"

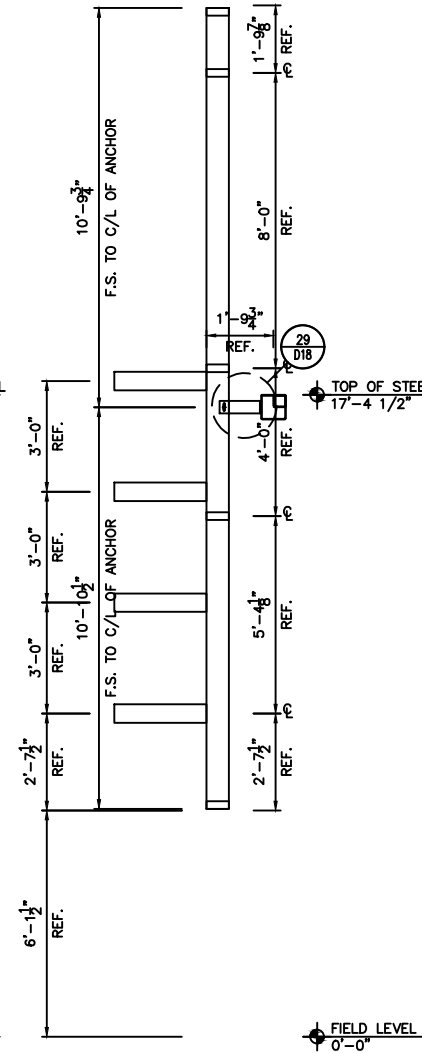

SECTION D-D
SCALE: 3/8" : 1'-0"

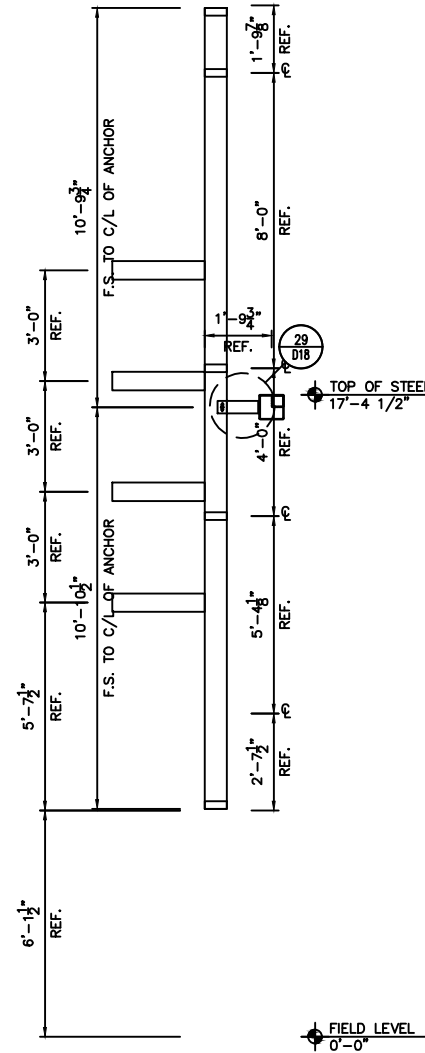


SECTION E-E
SCALE: 3/8" : 1'-0"

GLASS LEGEND	
	01 = 1" VISION IG
	02 = 1" VISION IG TEMPERED
	03 = 1" SPANDREL IG
	04 = 1/4" VISION MONOLITHIC
	05 = 1" VISION IG TEMPERED W/FRIT
	06 = 1/4" VISION LAMINATED
	07 = 3/8" VISION LAMINATED


(SEE COVER SHEET FOR MAKE-UP DESCRIPTIONS)

ARCH./G.C. NOTE
THE SIZES SHOWN ON THESE SHOP DRAWINGS ARE OBE'S INTERPRETATION OF THE PROJECT'S REQUIREMENTS. PLEASE REVIEW/VERIFY THE DIMENSIONS SHOWN AND SUPPLY ANY MISSING DIMENSIONS PRIOR TO RELEASE FOR FABRICATION!

--	--	

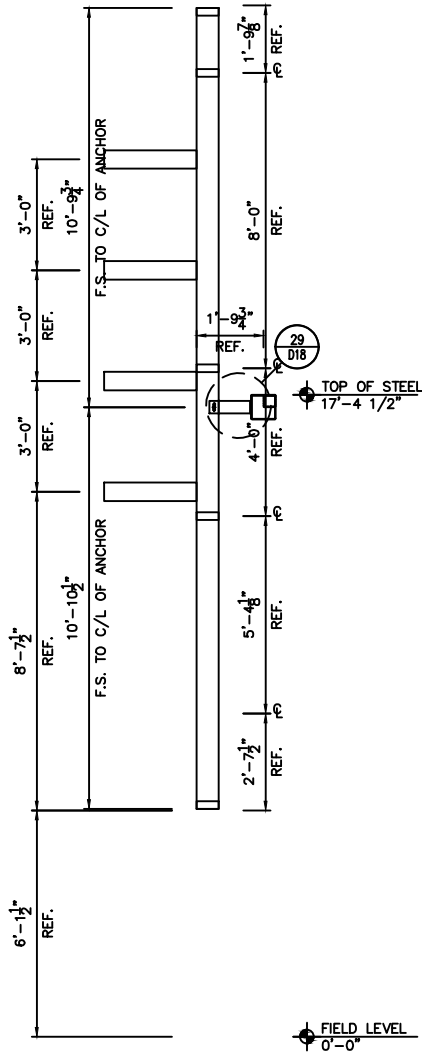

SECTION F-F
SCALE: 3/8" : 1'-0"

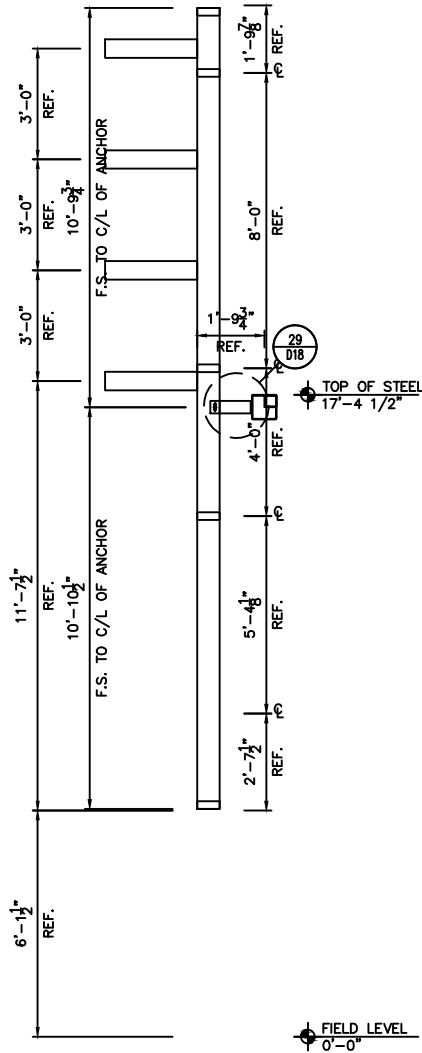

SECTION G-G
SCALE: 3/8" : 1'-0"

GLASS LEGEND

01

= 1" VISION IG

02

= 1" VISION IG TEMPERED

03

= 1" SPANDREL IG

04

= 1/4" VISION MONOLITHIC

05

= 1" VISION IG TEMPERED W/FRIT

06

= 1/4" VISION LAMINATED

07

= 3/8" VISION LAMINATED

(SEE COVER SHEET FOR MAKE-UP DESCRIPTIONS)

ARCH./G.C. NOTE

THE SIZES SHOWN ON THESE SHOP DRAWINGS ARE OBE'S INTERPRETATION OF THE PROJECT'S REQUIREMENTS. PLEASE REVIEW/VERIFY THE DIMENSIONS SHOWN AND SUPPLY ANY MISSING DIMENSIONS PRIOR TO RELEASE FOR FABRICATION!

PROJECT

PROJECT NO.

DRAWN

DATE

SCALE

DRAWING NO.

SHEET



MANUAL COMP

REV

BY


DATE

DESCRIPTION

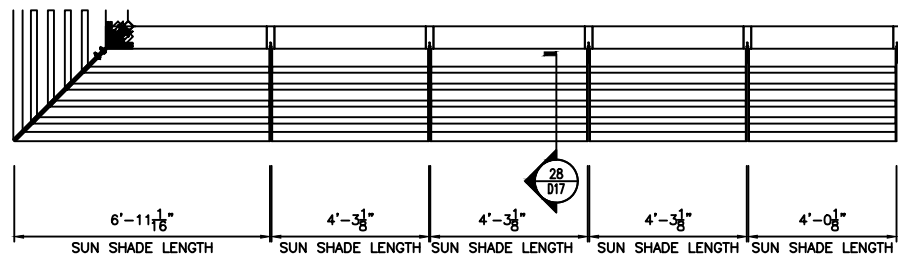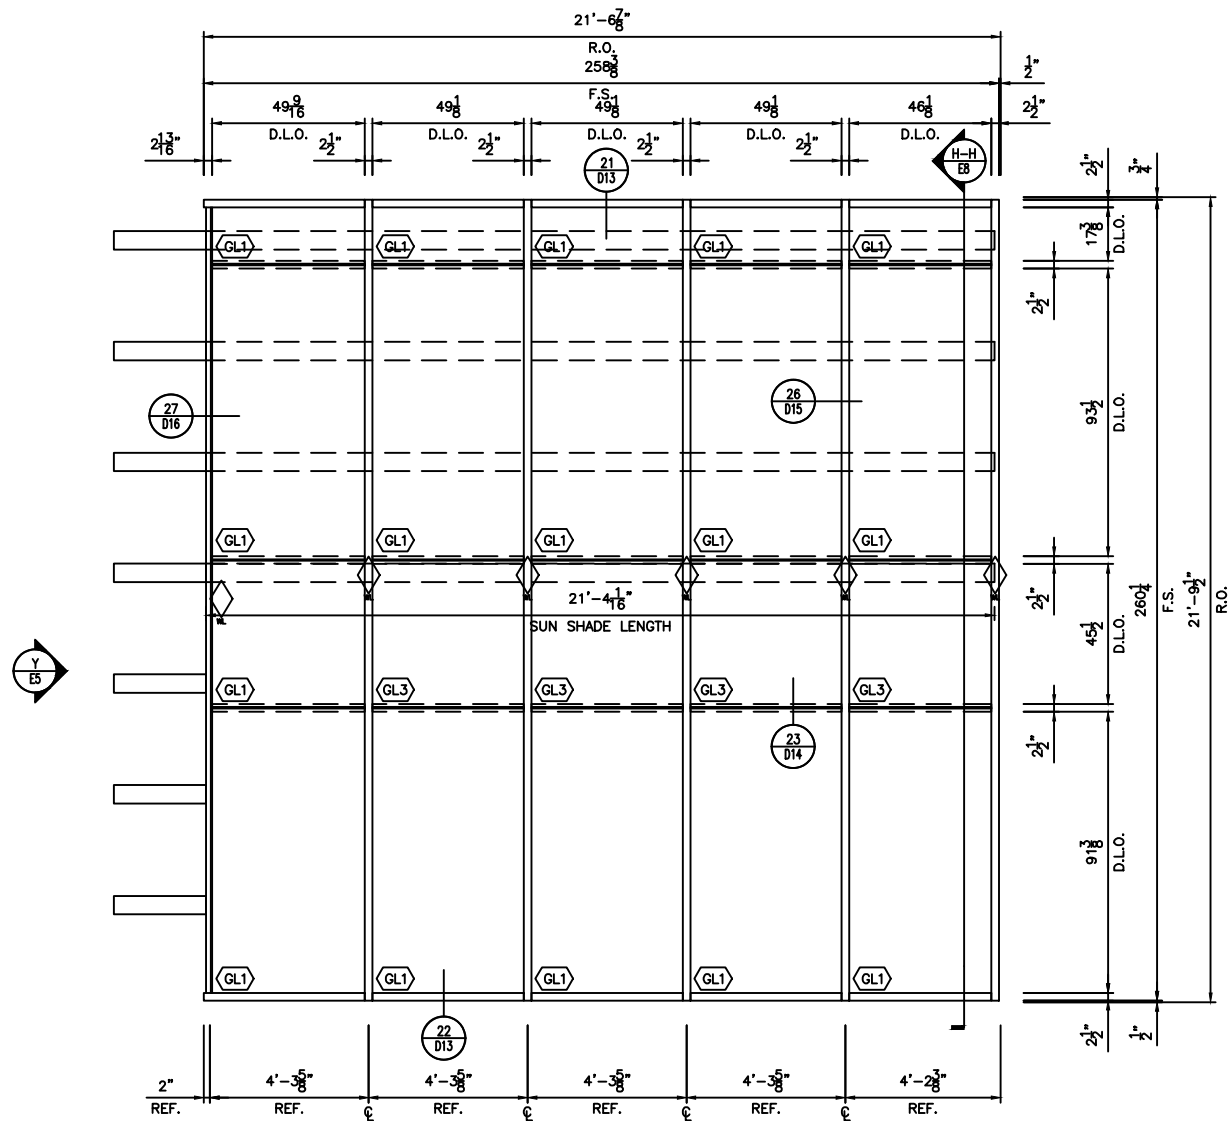


ELEVATION Z
SCALE: 3/8"=1'-0"
RELIANCE 2 1/2" X 7 1/4" CURTAIN WALL
ARCH. REF.: 2/A5.23
ONE (1) THUS ● EAST BUILDING ELEVATION

ONE (1) TOTAL

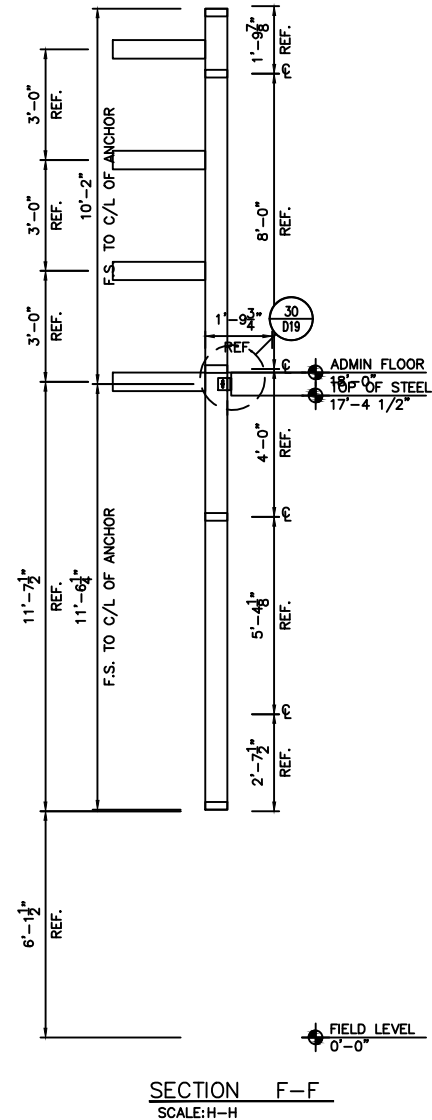

GLASS LEGEND	
01	1" VISION IG
02	1" VISION IG TEMPERED
03	1" SPANDREL IG
04	1/4" VISION MONOLITHIC
05	1" VISION IG TEMPERED W/FRIT
06	1/4" VISION LAMINATED
07	3/8" VISION LAMINATED
(SEE COVER SHEET FOR MAKE-UP DESCRIPTIONS)	
ARCH./G.C. NOTE	
THE SIZES SHOWN ON THESE SHOP DRAWINGS ARE OBE'S INTERPRETATION OF THE PROJECT'S REQUIREMENTS. PLEASE REVIEW/VERIFY THE DIMENSIONS SHOWN AND SUPPLY ANY MISSING DIMENSIONS PRIOR TO RELEASE FOR FABRICATION!	



--	--	

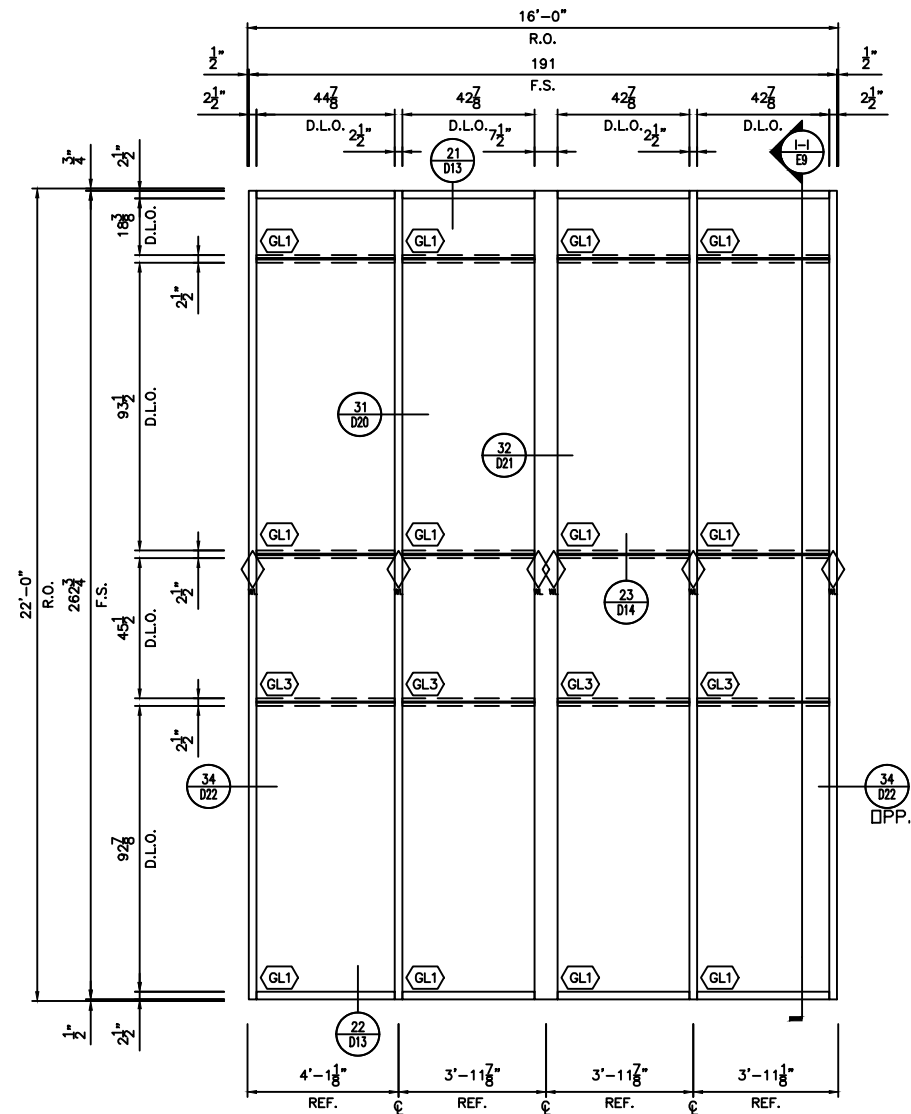

ELEVATION AA
SCALE: 3/8"=1'-0"
RELIANCE 2 1/2" X 7 1/4" CURTAIN WALL
ARCH. REF.: 2/A5.23
SEVEN (7) THUS ☉ EAST BUILDING ELEVATION

SEVEN (7) TOTAL



ARCH./G.C. NOTE
THE SIZES SHOWN ON THESE SHOP
DRAWINGS ARE OBE'S INTERPRETATION
OF THE PROJECT'S REQUIREMENTS.
PLEASE REVIEW/VERIFY THE
DIMENSIONS SHOWN AND SUPPLY
ANY MISSING DIMENSIONS PRIOR TO
RELEASE FOR FABRICATION!

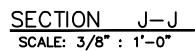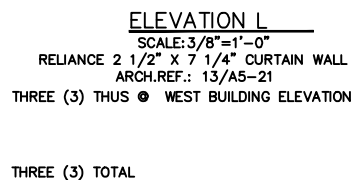


ARCH./G.C. NOTE!
THE SIZES SHOWN ON THESE SHOP DRAWINGS ARE OBE'S INTERPRETATION OF THE PROJECT'S REQUIREMENTS. PLEASE REVIEW/VERIFY THE DIMENSIONS SHOWN AND SUPPLY ANY MISSING DIMENSIONS PRIOR TO RELEASE FOR FABRICATION!

PROJECT	PROJECT NO.									
	DRAWN					DATE				
	SCALE									
	DRAWING NO.									
	SHEET									
	MANUAL COMP									
	REV	BY	DATE	DESCRIPTION						

Ⓐ = PP16 STEEL IN MULLION
LENGTH 25'-3 1/4" CENTERED IN MULLION

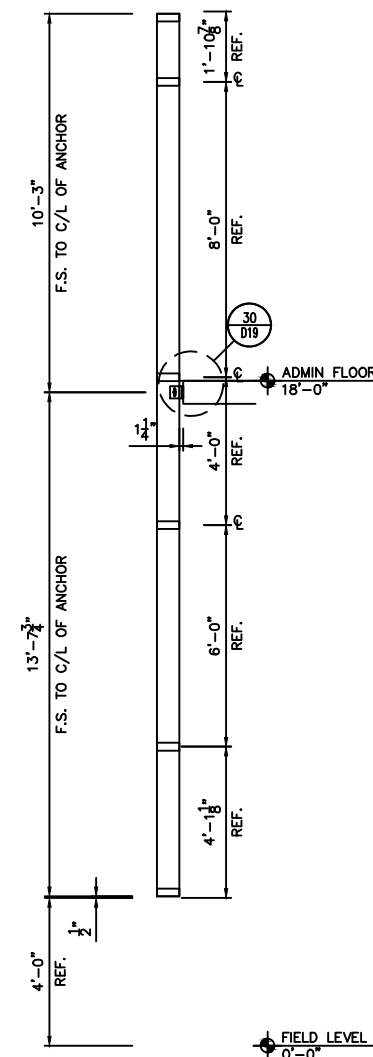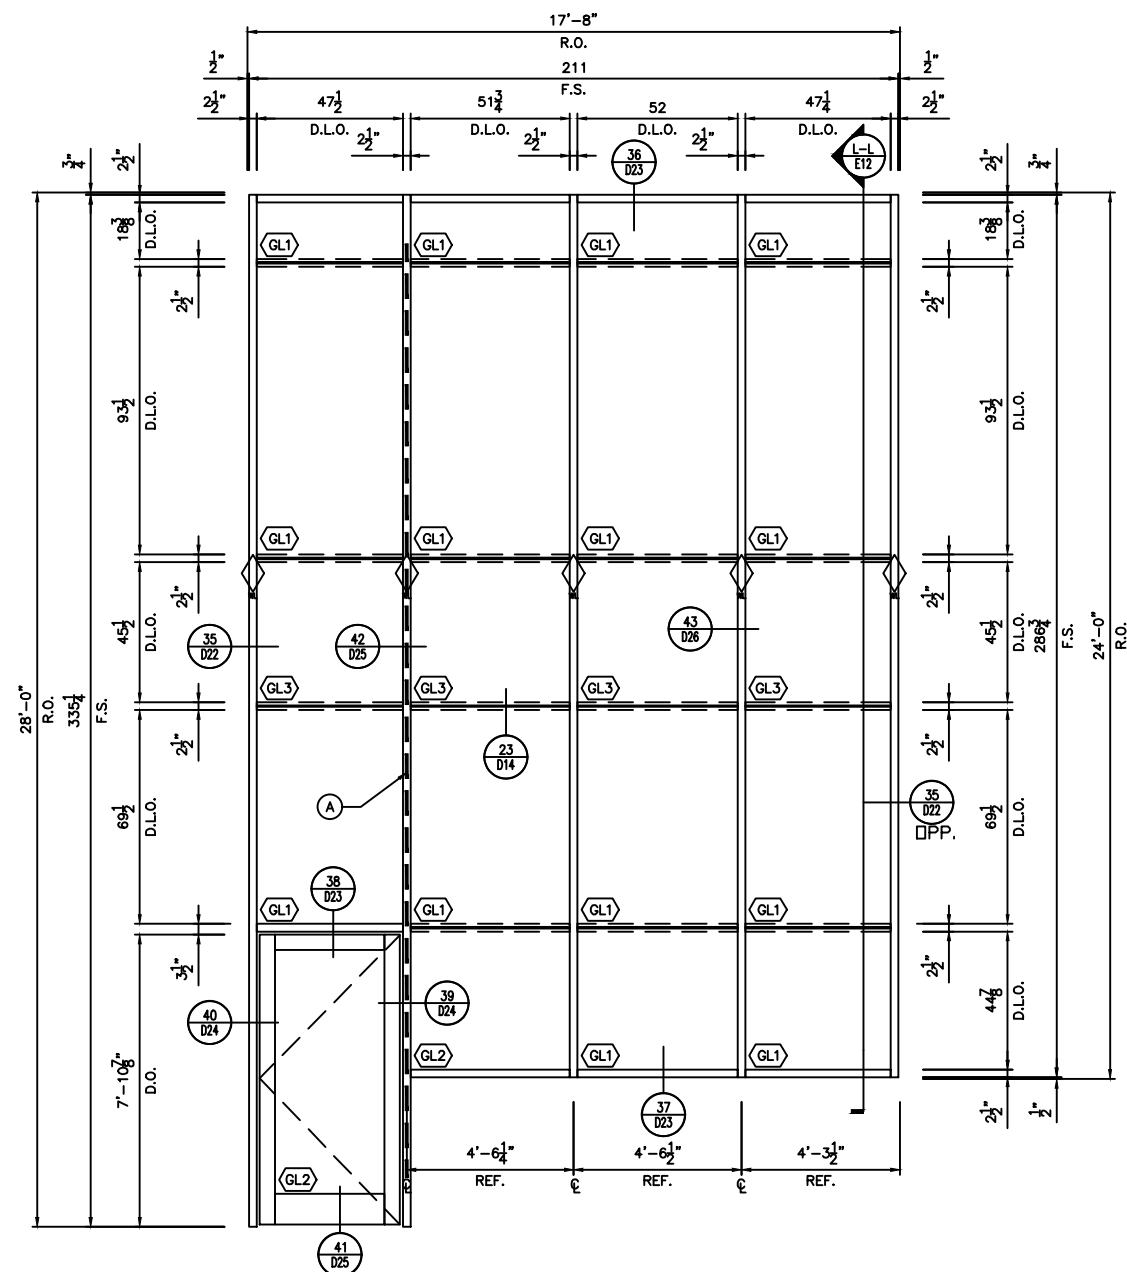

SECTION L-L
SCALE: $3/8" : 1'-0"$

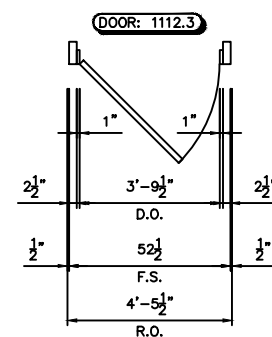

ELEVATION M
SCALE: 3/8"=1'-0"
RELIANCE 2 1/2" X 7 1/4" CURTAIN WALL W/WS-500
ARCH.REF.: 14/A5-21
ONE (1) THUS @ WEST BUILDING ELEVATION

ONE (1) TOTAL

GLASS LEGEND	
Q1	= 1" VISION IG
Q2	= 1" VISION IG TEMPERED
Q3	= 1" SPANDREL IG
Q4	= 1/4" VISION MONOLITHIC
Q5	= 1" VISION IG TEMPERED W/FRIT
Q6	= 1/4" VISION LAMINATED
Q7	= 3/8" VISION LAMINATED



(SEE COVER SHEET FOR MAKE-UP DESCRIPTIONS)

ARCH./G.C. NOTES

THE SIZES SHOWN ON THESE SHOP DRAWINGS ARE OBE'S INTERPRETATION OF THE PROJECT'S REQUIREMENTS. PLEASE REVIEW/VERIFY THE DIMENSIONS SHOWN AND SUPPLY ANY MISSING DIMENSIONS PRIOR TO RELEASE FOR FABRICATION!

[illegible]

ⓑ = PP16 STEEL IN MULLION
LENGTH 29'-1 1/4" CENTERED IN MULLION
☆ = CUSTOMIZED SETTING BLOCKS REQUIRED

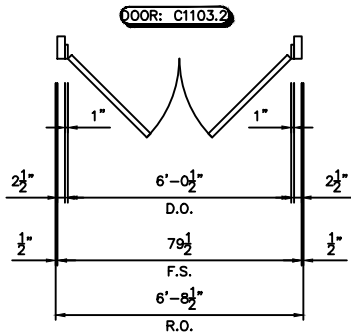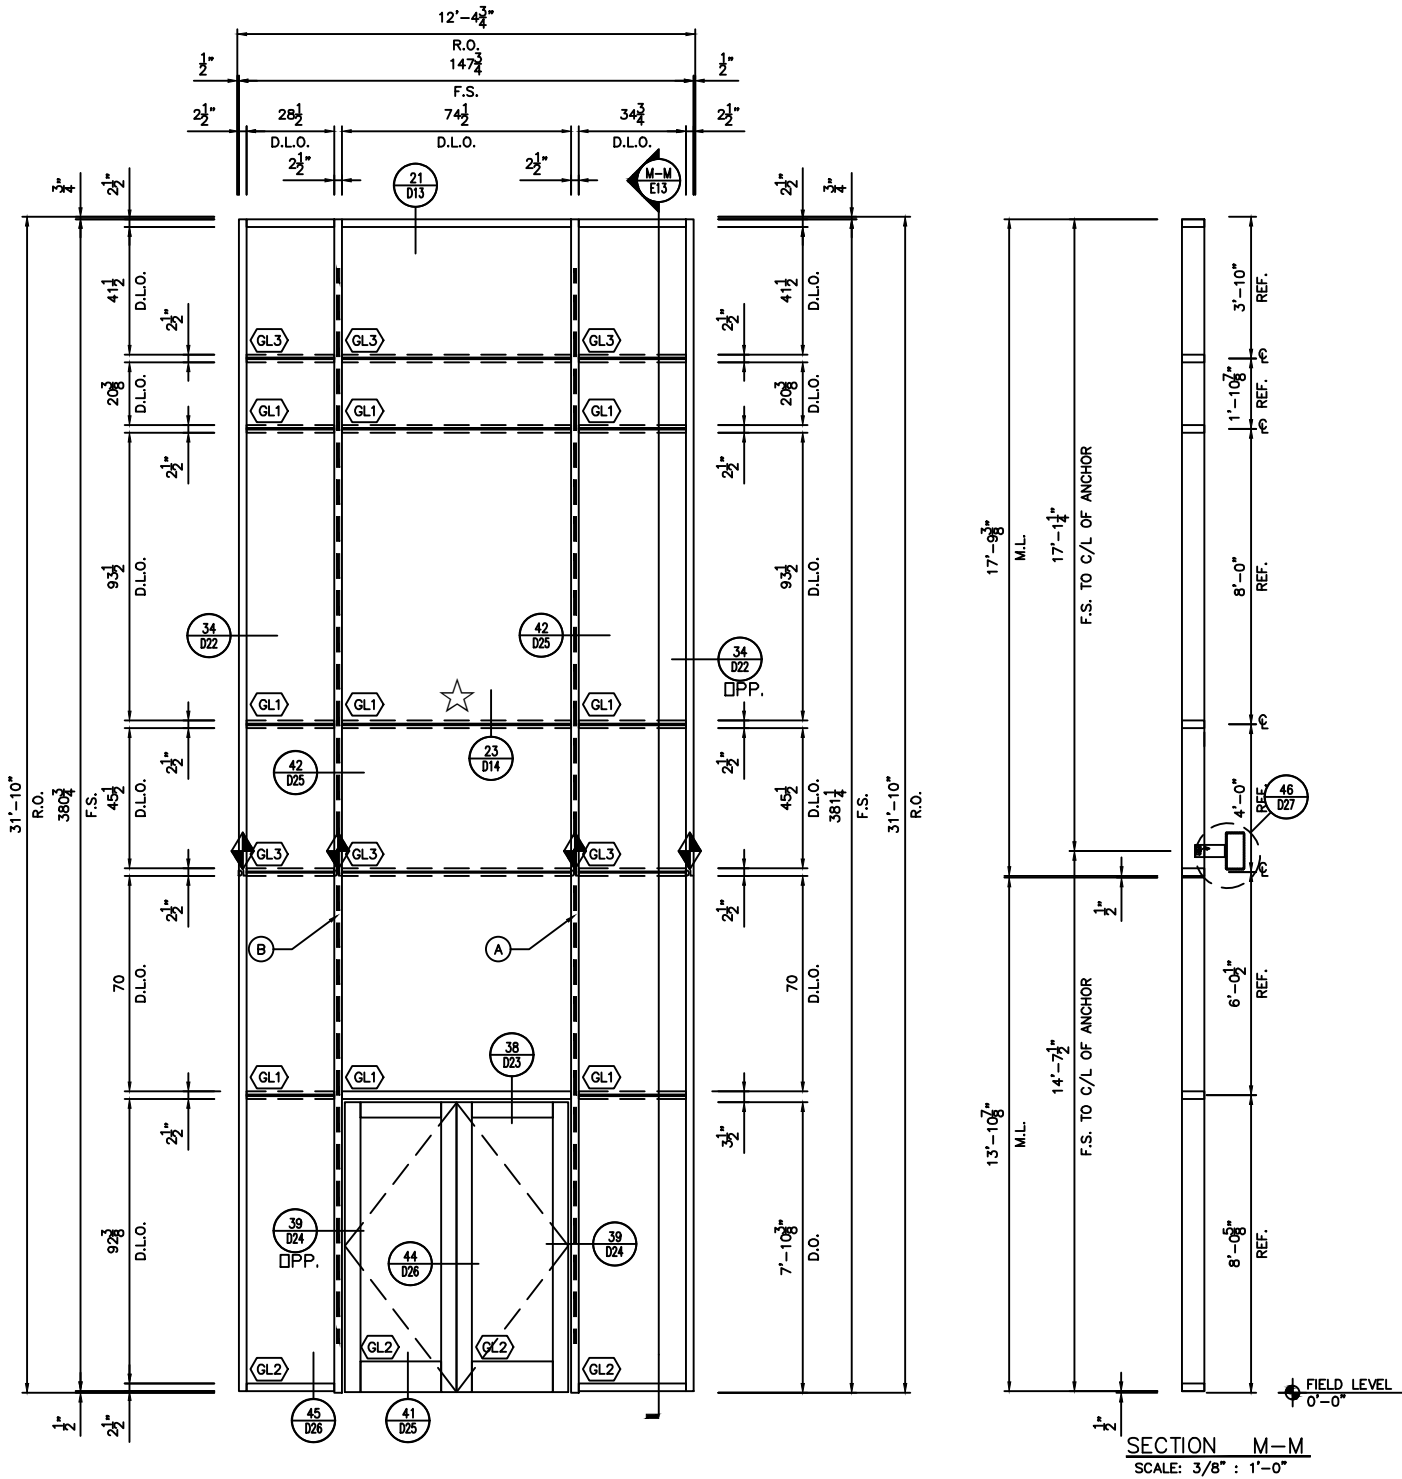

ELEVATION N
SCALE: 3/8" = 1'-0"
RELIANCE 2 1/2" X 7 1/4" CURTAIN WALL W/WS-500
ARCH.REF.: 15/A5-21
ONE (1) THUS ● WEST BUILDING ELEVATION

ONE (1) TOTAL


GLASS LEGEND	
GL1	1" VISION IG
GL2	1" VISION IG TEMPERED
GL3	1" SPANDREL IG
GL4	1/4" VISION MONOLITHIC
GL5	1" VISION IG TEMPERED W/FRIT
GL6	1/4" VISION LAMINATED
GL7	3/8" VISION LAMINATED

(SEE COVER SHEET FOR MAKE-UP DESCRIPTIONS)

ARCH./G.C. NOTE
THE SIZES SHOWN ON THESE SHOP DRAWINGS ARE OBE'S INTERPRETATION OF THE PROJECT'S REQUIREMENTS. PLEASE REVIEW/VERIFY THE DIMENSIONS SHOWN AND SUPPLY ANY MISSING DIMENSIONS PRIOR TO RELEASE FOR FABRICATION!


PROJECT		PROJECT NO.	
DRAWN		DATE	
SCALE		DRAWING NO.	
SHEET		DESCRIPTION	

Ⓢ = PP16 STEEL IN MULLION
LENGTH 21'-8 1/8" CENTERED IN MULLION

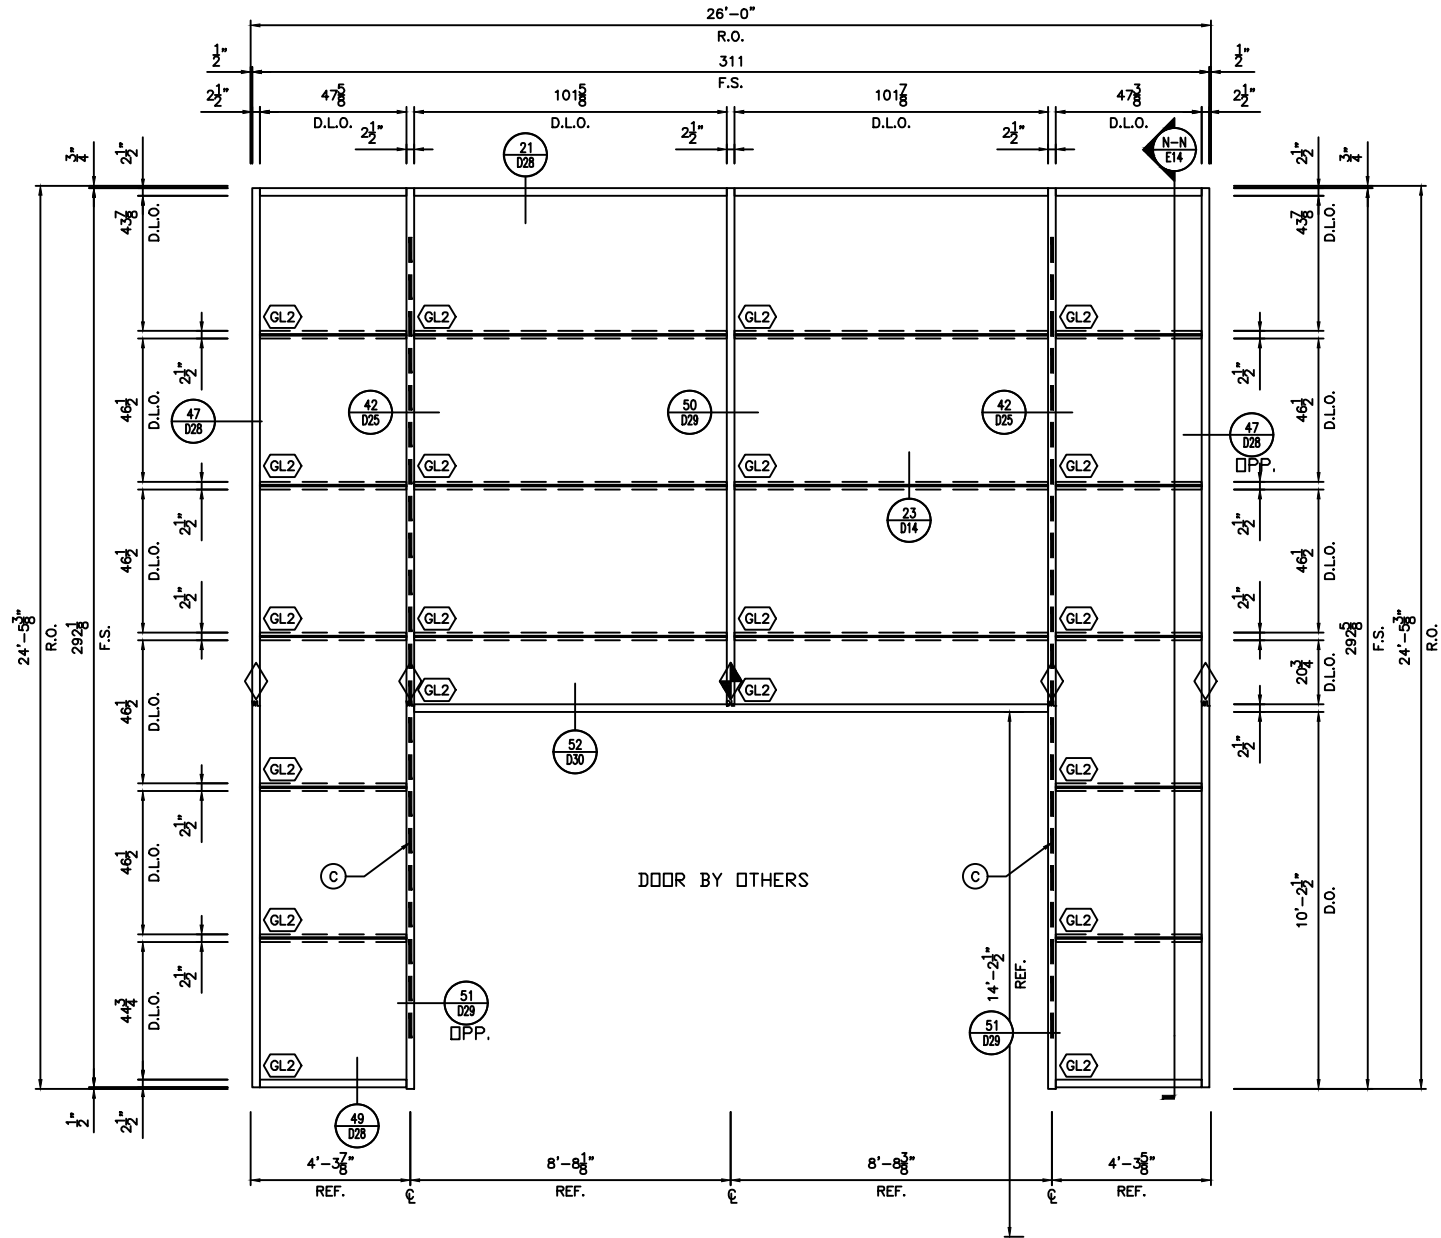

ELEVATION O
SCALE: 3/8" = 1'-0"
RELIANCE 2 1/2" X 7 1/4" CURTAIN WALL
ARCH. REF.: 16/A5-21
THREE (3) THUS ● NORTH BUILDING ELEVATION

THREE (3) TOTAL

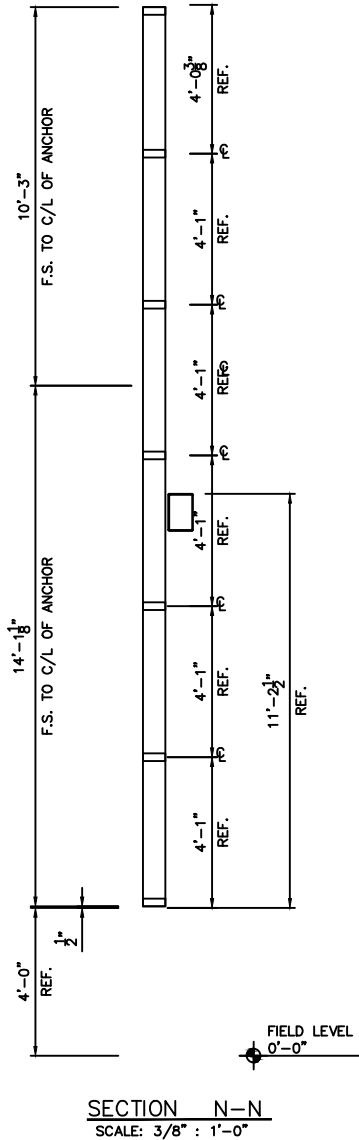

SECTION N-N
SCALE: 3/8" = 1'-0"

GLASS LEGEND	
GL1	1" VISION IG
GL2	1" VISION IG TEMPERED
GL3	1" SPANDREL IG
GL4	1/4" VISION MONOLITHIC
GL5	1" VISION IG TEMPERED W/FRIT
GL6	1/4" VISION LAMINATED
GL7	3/8" VISION LAMINATED
(SEE COVER SHEET FOR MAKE-UP DESCRIPTIONS)	

ARCH./G.C. NOTE
THE SIZES SHOWN ON THESE SHOP DRAWINGS ARE OBE'S INTERPRETATION OF THE PROJECT'S REQUIREMENTS. PLEASE REVIEW/VERIFY THE DIMENSIONS SHOWN AND SUPPLY ANY MISSING DIMENSIONS PRIOR TO RELEASE FOR FABRICATION!

PROJECT		PROJECT NO.	
DRAWN		DATE	
SCALE		DRAWING NO.	
SHEET		DESCRIPTION	

The diagram is a detailed architectural floor plan of a 4-story building. It features a structural grid with vertical lines labeled 21, 23, 42, and 49, and horizontal lines labeled 47, 23, 42, and 49. The plan includes various annotations such as 'R.O.', 'F.S.', 'D.L.O.', 'GL1', 'D', and 'PP'. Dimensions are provided for both the overall building footprint and the spacing between grid lines. The plan also shows the location of various structural elements and their connections.


Dimensions:

- Overall width: 26'-0"
- Overall height: 24'-3 3/8"
- Grid spacing (vertical): 74 5/8" (between 21 and 23), 74 5/8" (between 23 and 42), 74 5/8" (between 42 and 49), 74 5/8" (between 49 and 47).
- Grid spacing (horizontal): 6'-6 7/8" (between 47 and 23), 6'-5 1/8" (between 23 and 42), 6'-5 1/8" (between 42 and 49), 6'-6 7/8" (between 49 and 47).

Annotations:

- R.O. (Right of Way):** Indicated along the top and bottom edges.
- F.S. (Finish Surface):** Indicated along the top and bottom edges.
- D.L.O. (Dashed Line Offset):** Indicated along the top and bottom edges.
- GL1 (Grid Line 1):** Indicated along the top and bottom edges.
- D (Dashed Line):** Indicated along the top and bottom edges.
- PP (Pier/Pole):** Indicated along the top and bottom edges.

FIVE (5) TOTAL

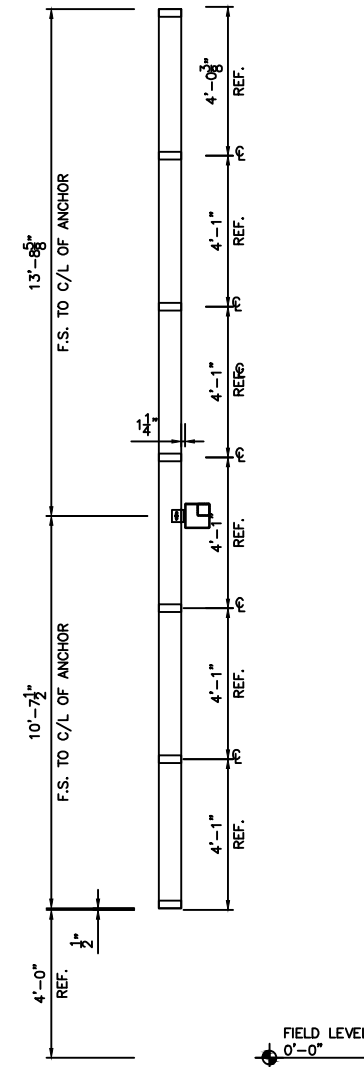


GLASS LEGEND	
01	1" VISION IG
02	1" VISION IG TEMPERED
03	1" SPANDREL IG
04	1/4" VISION MONOLITHIC
05	1" VISION IG TEMPERED W/FRIT
06	1/4" VISION LAMINATED
07	3/8" VISION LAMINATED

(SEE COVER SHEET FOR MAKE-UP DESCRIPTIONS)


ARCH./G.C. NOTE
THE SIZES SHOWN ON THESE SHOP DRAWINGS ARE OBE'S INTERPRETATION OF THE PROJECT'S REQUIREMENTS. PLEASE REVIEW/VERIFY THE DIMENSIONS SHOWN AND SUPPLY ANY MISSING DIMENSIONS PRIOR TO RELEASE FOR FABRICATION!

[illegible]

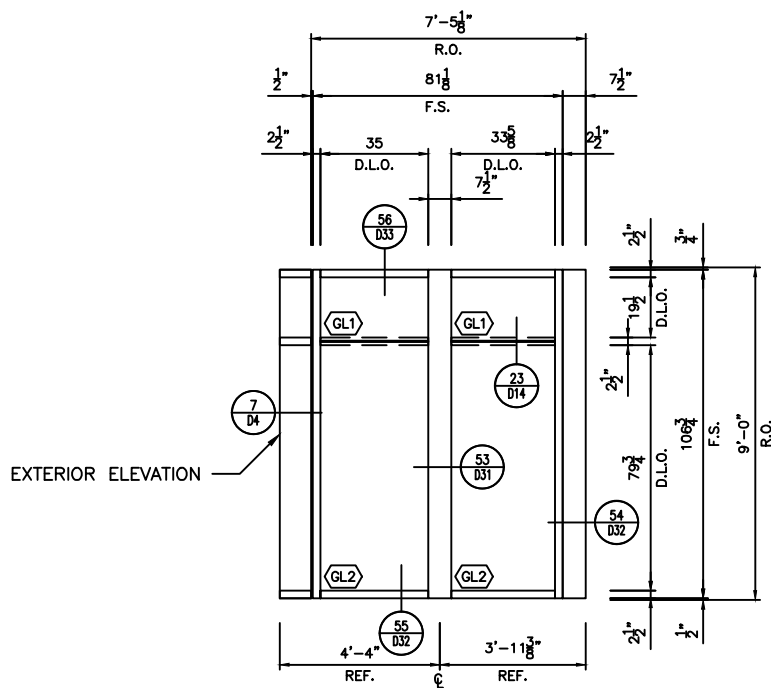


ELEVATION CW1
SCALE: 3/8"=1'-0"
RELIANCE 2 1/2" X 7 1/4" CURTAIN WALL
ARCH. REF.: 3/A7-15, 1/A6-5
ONE (1) THUS ● LOBBY ENTRY C1101

ONE (1) TOTAL

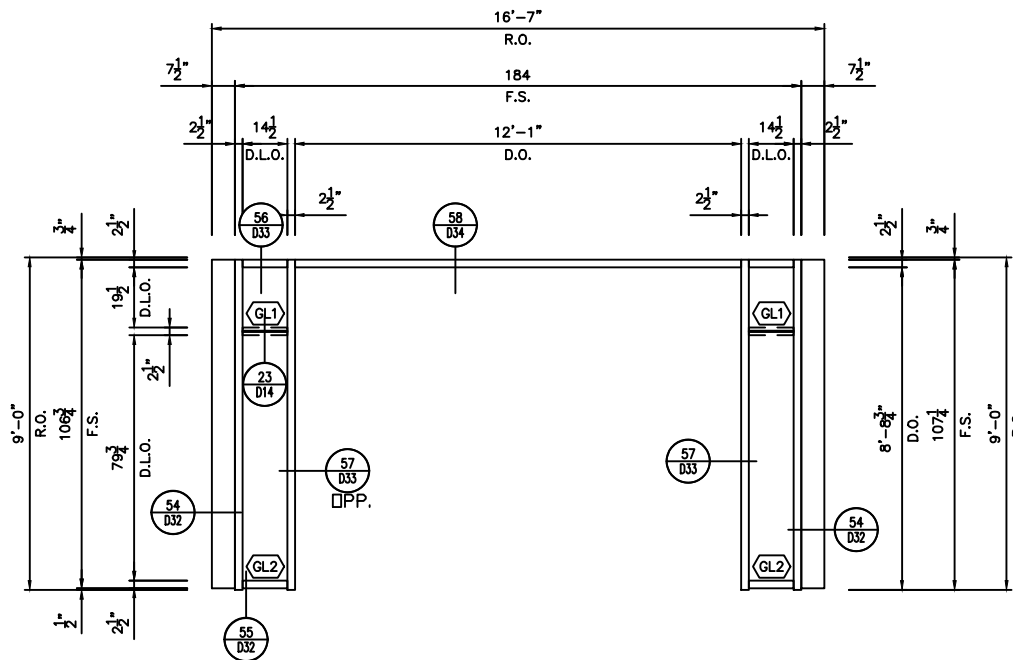

ELEVATION CW2
SCALE: 3/8"=1'-0"
RELIANCE 2 1/2" X 7 1/4" CURTAIN WALL
ARCH. REF.: 3/A7-15, 1/A6-5
ONE (1) THUS ● LOBBY ENTRY C1101

ONE (1) TOTAL

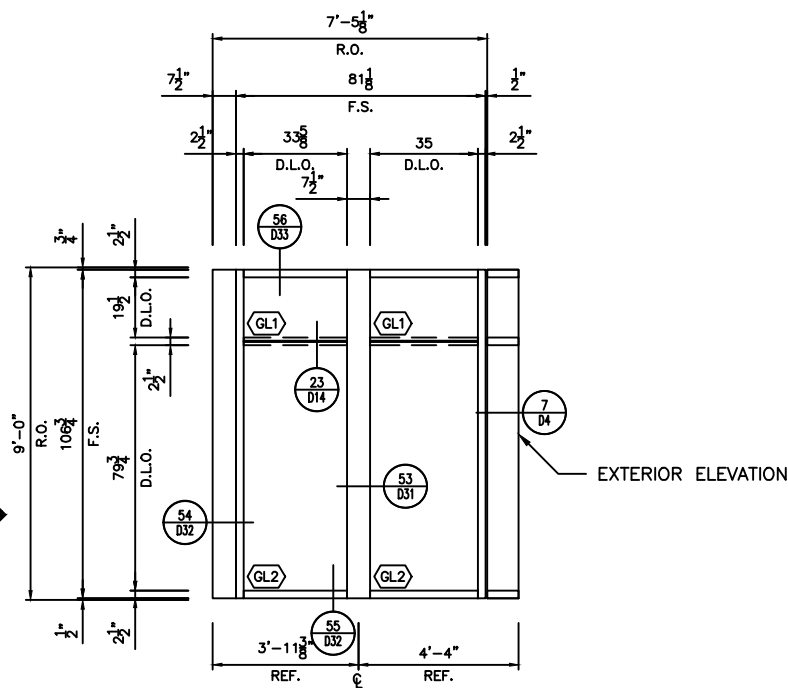

ELEVATION CW3
SCALE: 3/8"=1'-0"
RELIANCE 2 1/2" X 7 1/4" CURTAIN WALL
ARCH. REF.: 3/A7-15, 1/A6-5
ONE (1) THUS ● LOBBY ENTRY C1101


ONE (1) TOTAL

GLASS LEGEND	
GL1	= 1" VISION IG
GL2	= 1" VISION IG TEMPERED
GL3	= 1" SPANDREL IG
GL4	= 1/4" VISION MONOLITHIC
GL5	= 1" VISION IG TEMPERED W/FRIT
GL6	= 1/4" VISION LAMINATED
GL7	= 3/8" VISION LAMINATED

(SEE COVER SHEET FOR MAKE-UP DESCRIPTIONS)


ARCH./G.C. NOTE
THE SIZES SHOWN ON THESE SHOP DRAWINGS ARE OBE'S INTERPRETATION OF THE PROJECT'S REQUIREMENTS. PLEASE REVIEW/VERIFY THE DIMENSIONS SHOWN AND SUPPLY ANY MISSING DIMENSIONS PRIOR TO RELEASE FOR FABRICATION!

PROJECT	
PROJECT NO.	
DRAWN	DATE
SCALE	
DRAWING NO.	
SHEET	
MANUAL COMP	
REV	BY
DATE	
DESCRIPTION	

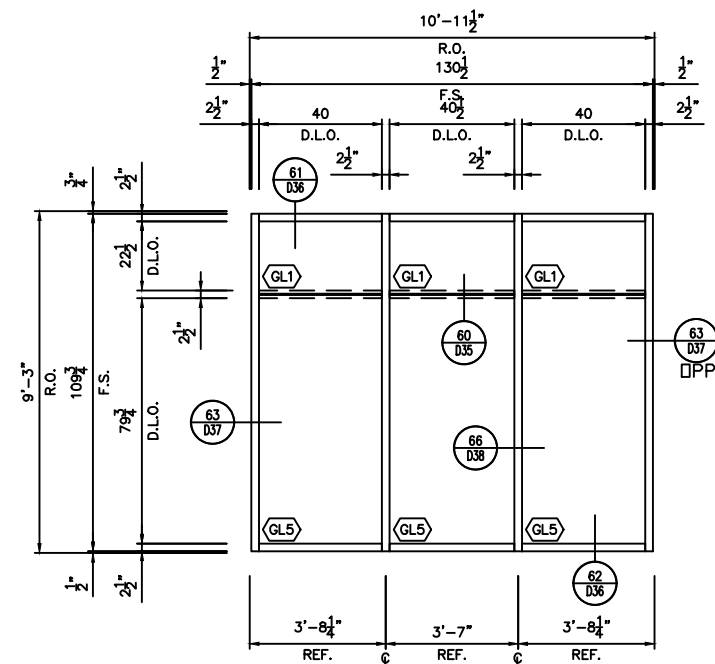

ELEVATION C
SCALE: 3/8"=1'-0"
RELIANCE 2 1/2" X 6" CURTAIN WALL
ARCH. REF.: 4/A5-21
THREE (3) THUS @ WEST BUILDING ELEVATION

THREE (3) TOTAL

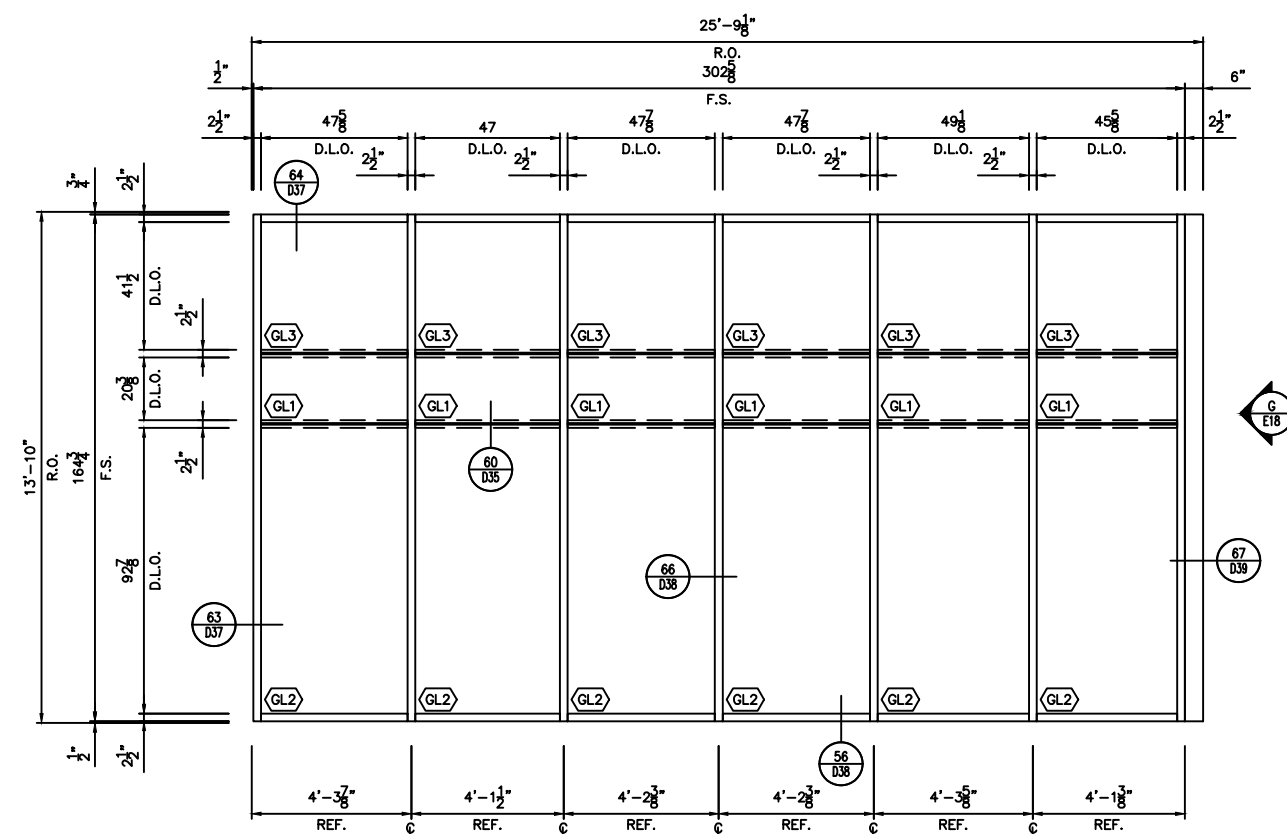

ELEVATION F
SCALE: 3/8"=1'-0"
RELIANCE 2 1/2" X 6" CURTAIN WALL
ARCH. REF.: 7/A5-21
ONE (1) THUS @ WEST BUILDING ELEVATION

ONE (1) TOTAL



GLASS LEGEND	
Q1	= 1" VISION IG
Q2	= 1" VISION IG TEMPERED
Q3	= 1" SPANDREL IG
Q4	= 1/4" VISION MONOLITHIC
Q5	= 1" VISION IG TEMPERED W/FRIT
Q6	= 1/4" VISION LAMINATED
Q7	= 3/8" VISION LAMINATED

(SEE COVER SHEET FOR MAKE-UP DESCRIPTIONS)


ARCH./G.C. NOTE!

THE SIZES SHOWN ON THESE SHOP DRAWINGS ARE OBE'S INTERPRETATION OF THE PROJECT'S REQUIREMENTS. PLEASE REVIEW/VERIFY THE DIMENSIONS SHOWN AND SUPPLY ANY MISSING DIMENSIONS PRIOR TO RELEASE FOR FABRICATION!

[illegible]

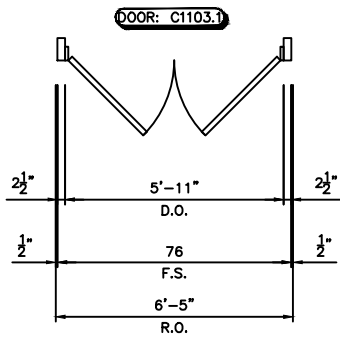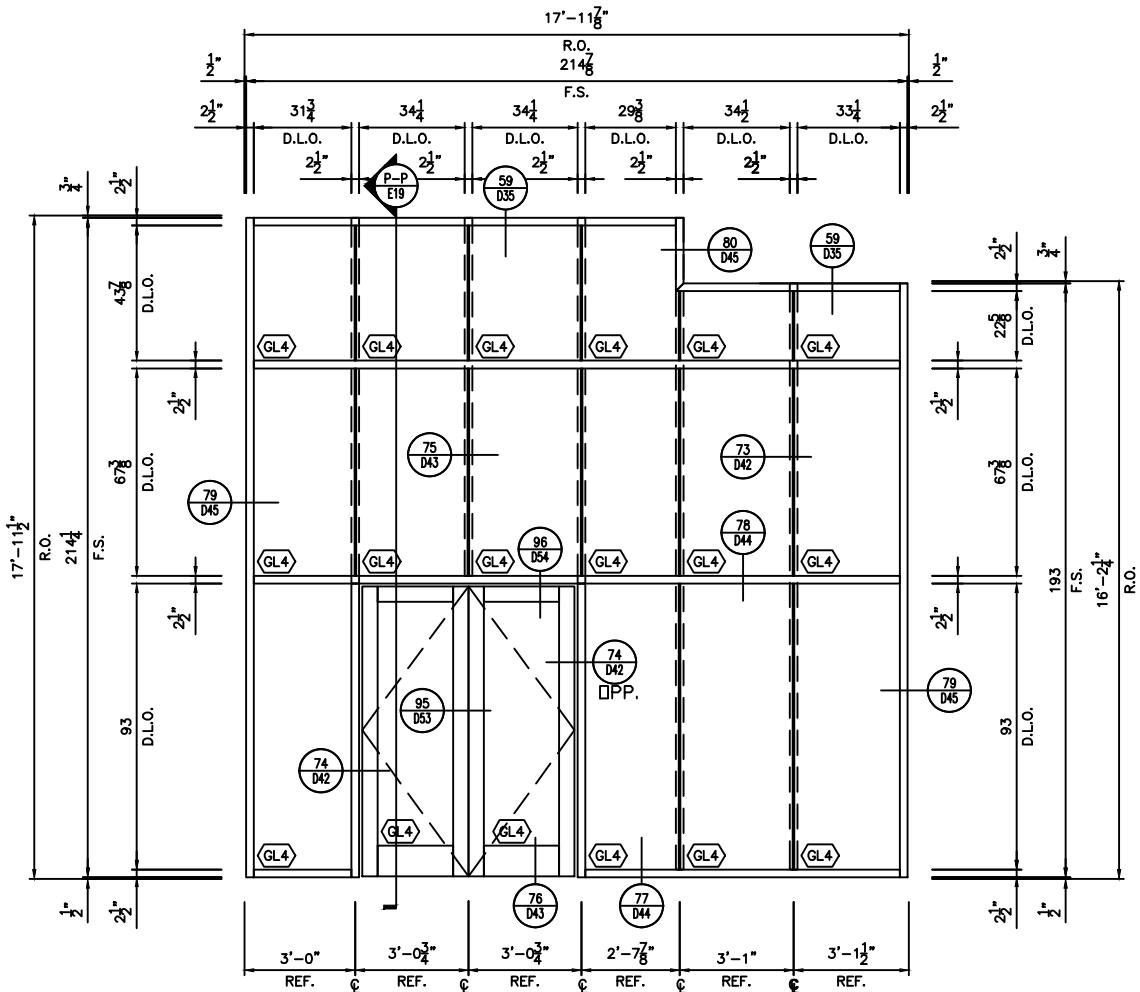

ELEVATION CW4
SCALE: 3/8"=1'-0"
RELIANCE 2 1/2" X 6" CURTAIN WALL
ARCH.REF.: 8/A6-5
ONE (1) THUS ● LOBBY C1102
ONE (1) TOTAL

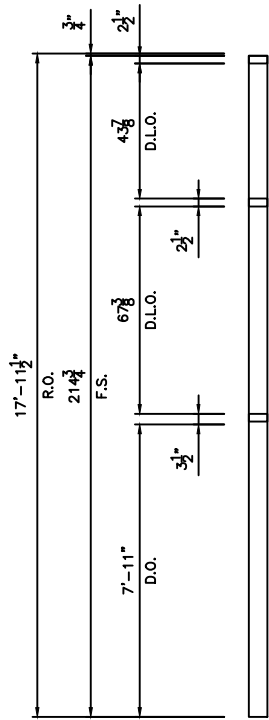


SECTION P-P
SCALE: 3/8" : 1'-0"

GLASS LEGEND	
GL1	1" VISION IG
GL2	1" VISION IG TEMPERED
GL3	1" SPANDREL IG
GL4	1/4" VISION MONOLITHIC
GL5	1" VISION IG TEMPERED W/FRIT
GL6	1/4" VISION LAMINATED
GL7	3/8" VISION LAMINATED

(SEE COVER SHEET FOR MAKE-UP DESCRIPTIONS)


ARCH./G.C. NOTE
THE SIZES SHOWN ON THESE SHOP DRAWINGS ARE OBE'S INTERPRETATION OF THE PROJECT'S REQUIREMENTS. PLEASE REVIEW/VERIFY THE DIMENSIONS SHOWN AND SUPPLY ANY MISSING DIMENSIONS PRIOR TO RELEASE FOR FABRICATION!

PROJECT		PROJECT NO.	
DRAWN		DATE	
SCALE		DRAWING NO.	
SHEET		SHEET	
REVISION		DESCRIPTION	
REV		BY	
MANUAL COMP			

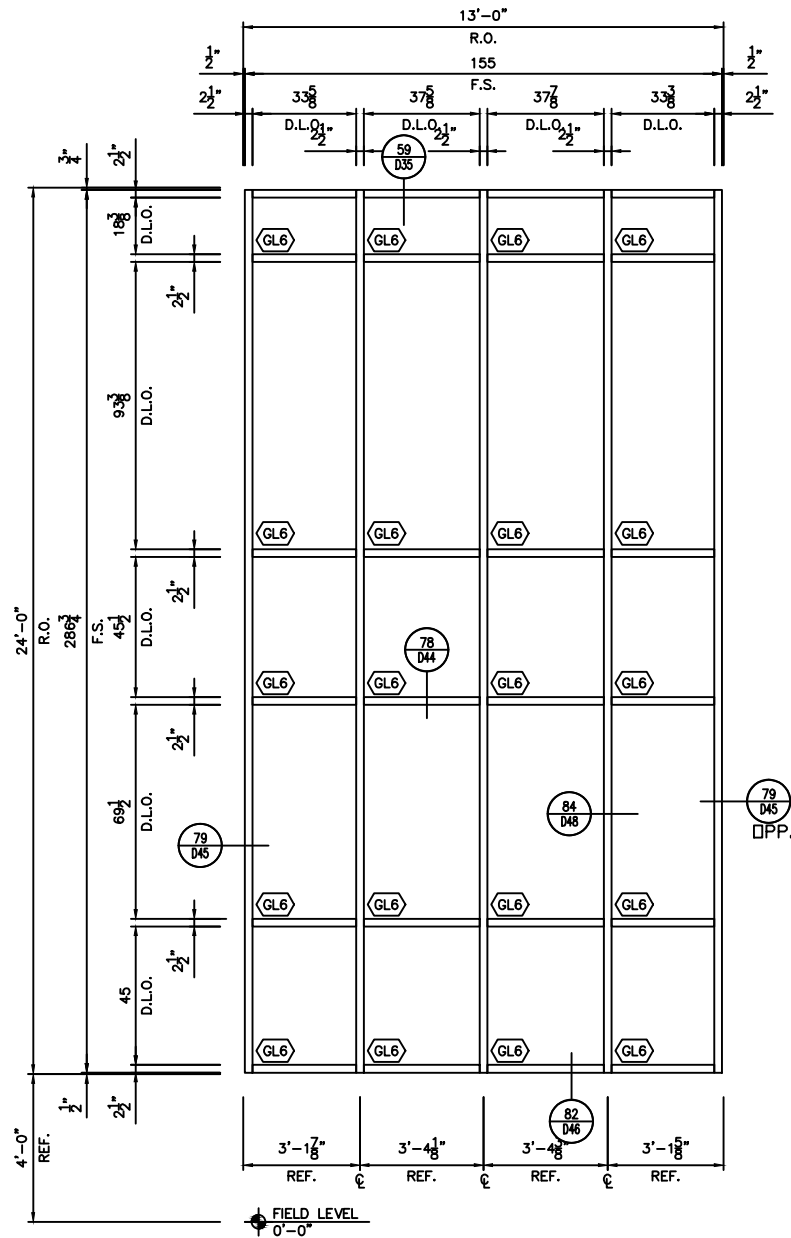


ELEVATION CW5
SCALE: 3/8"=1'-0"
RELIANCE 2 1/2" X 6" CURTAIN WALL
ARCH. REF.: 1/A5-24
FIVE (5) TOTAL

FIVE (5) TOTAL

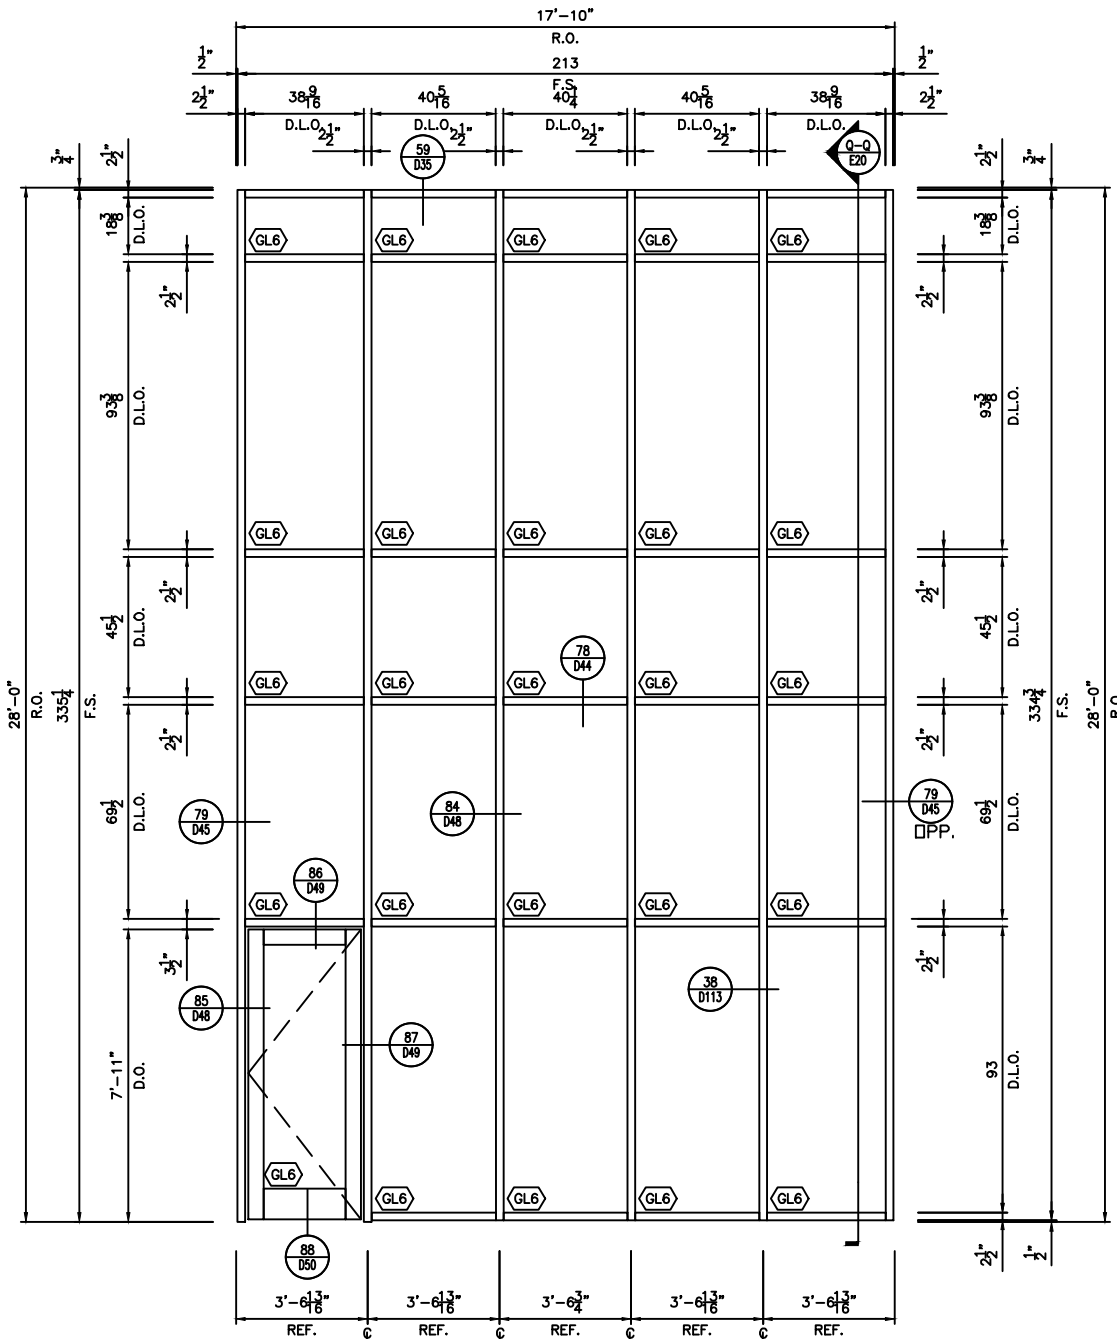

ELEVATION CW6
SCALE: 3/8"=1'-0"
RELIANCE 2 1/2" X 6" CURTAIN WALL
ARCH. REF.: 1/A5-24
ONE (1) TOTAL



ONE (1) TOTAL

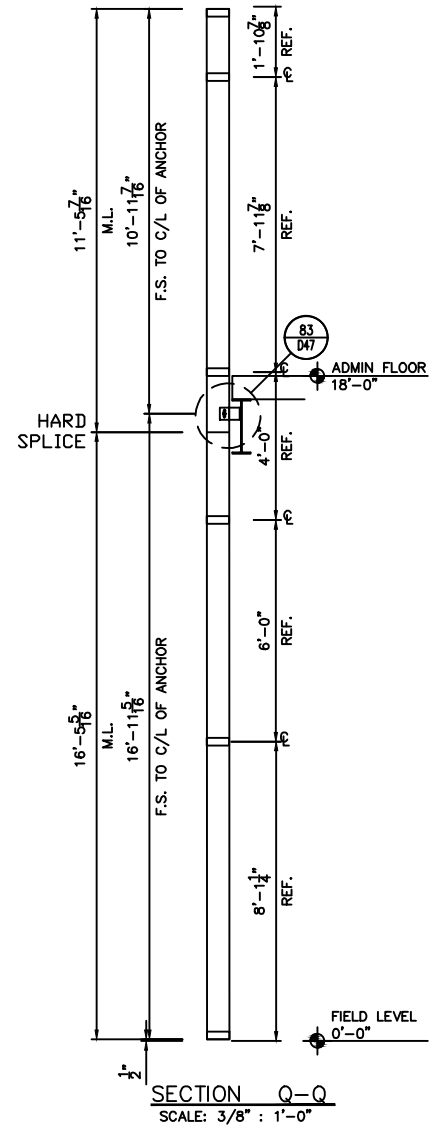



GLASS LEGEND	
GL1	1" VISION IG
GL2	1" VISION IG TEMPERED
GL3	1" SPANDREL IG
GL4	1/4" VISION MONOLITHIC
GL5	1" VISION IG TEMPERED W/FRIT
GL6	1/4" VISION LAMINATED
GL7	3/8" VISION LAMINATED

ARCH./G.C. NOTE
THE SIZES SHOWN ON THESE SHOP DRAWINGS ARE OBE'S INTERPRETATION OF THE PROJECT'S REQUIREMENTS. PLEASE REVIEW/VERIFY THE DIMENSIONS SHOWN AND SUPPLY ANY MISSING DIMENSIONS PRIOR TO RELEASE FOR FABRICATION!

PROJECT	
PROJECT NO.	
DRAWN	DATE
SCALE	
DRAWING NO.	
SHEET	

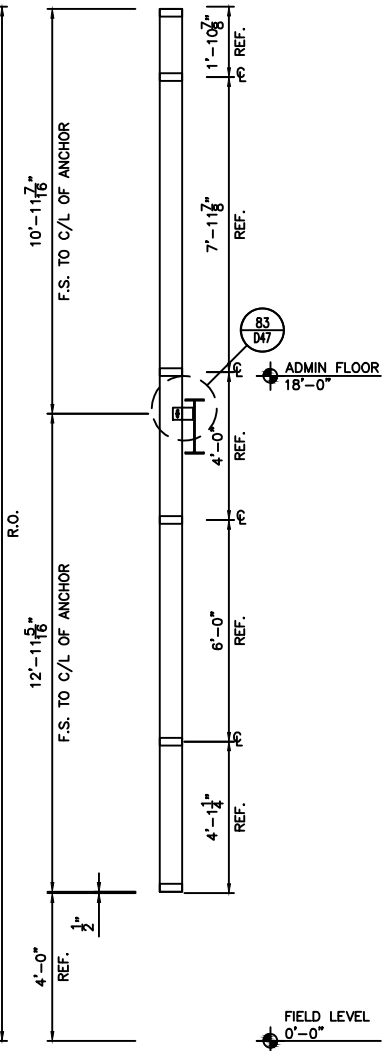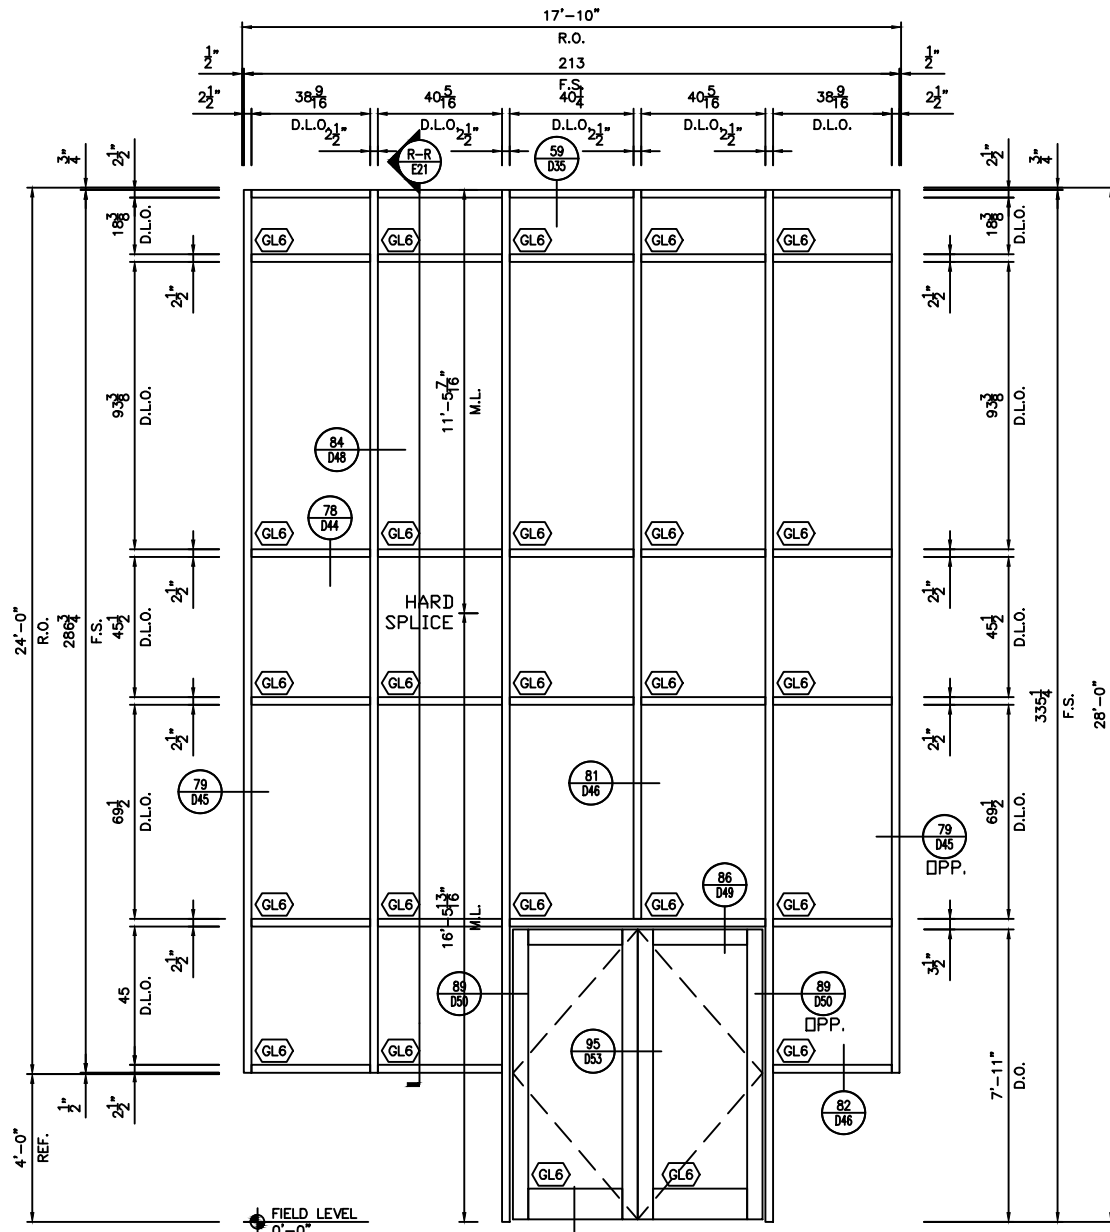

SECTION R-R
SCALE: 3/8" : 1'-0"

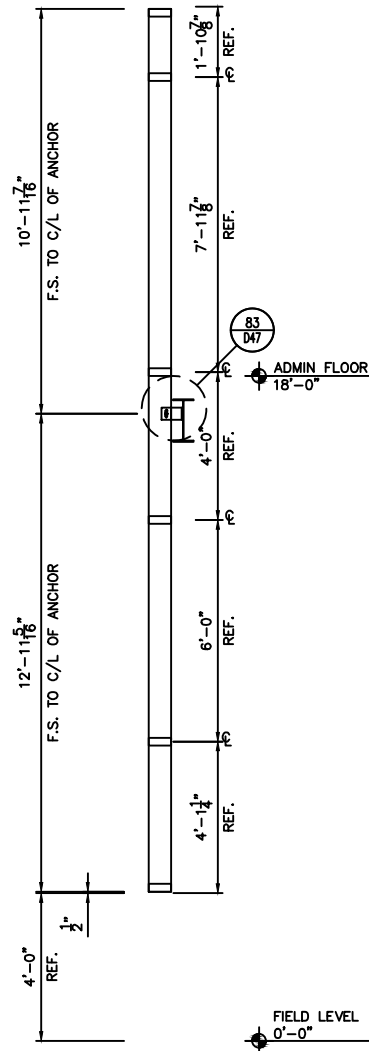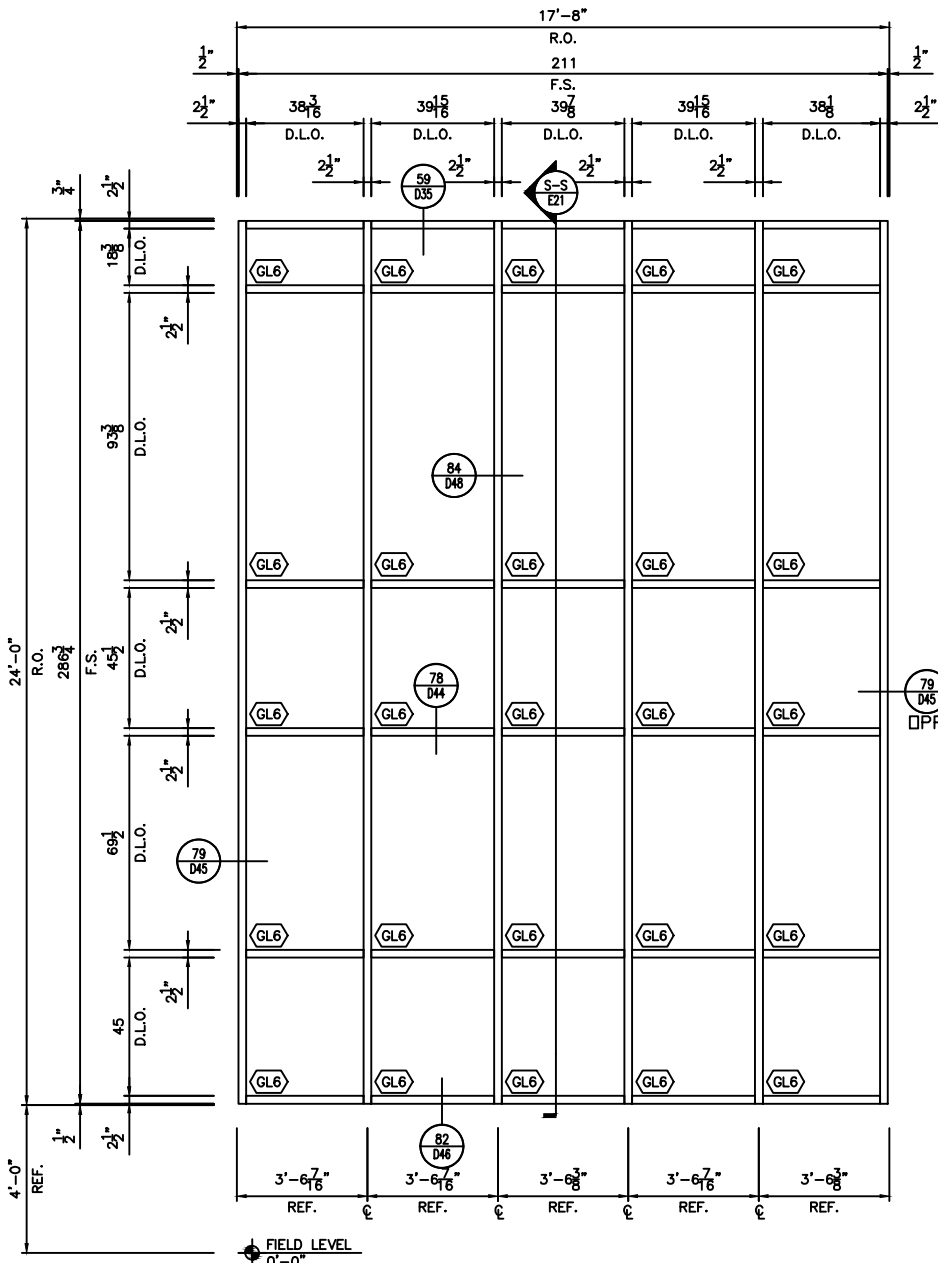


SECTION S-S
SCALE: 3/8" : 1'-0"

ELEVATION CW7

SCALE: 3/8"=1'-0"
RELIANCE 2 1/2" X 6" CURTAIN WALL
ARCH. REF.: 1/A5-24
ONE (1) THUS ● SPORTS PERFORMANCE 1215

ONE (1) TOTAL

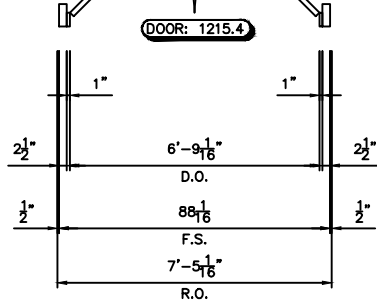

ELEVATION CW8

SCALE: 3/8"=1'-0"
RELIANCE 2 1/2" X 6" CURTAIN WALL
ARCH. REF.: 4/A6-5
SIX (6) THUS ● SPORTS PERFORMANCE 1215


SIX (6) TOTAL

GLASS LEGEND	
01	1" VISION IG
02	1" VISION IG TEMPERED
03	1" SPANDREL IG
04	1/4" VISION MONOLITHIC
05	1" VISION IG TEMPERED W/FRIT
06	1/4" VISION LAMINATED
07	3/8" VISION LAMINATED

(SEE COVER SHEET FOR MAKE-UP DESCRIPTIONS)


ARCH./G.C. NOTE
THE SIZES SHOWN ON THESE SHOP DRAWINGS ARE OBE'S INTERPRETATION OF THE PROJECT'S REQUIREMENTS. PLEASE REVIEW/VERIFY THE DIMENSIONS SHOWN AND SUPPLY ANY MISSING DIMENSIONS PRIOR TO RELEASE FOR FABRICATION!

DESCRIPTION			
REV	BY	DATE	
MANUAL COMP			
PROJECT			
PROJECT NO.			
DRAWN		DATE	
SCALE			
DRAWING NO.			
SHEET			

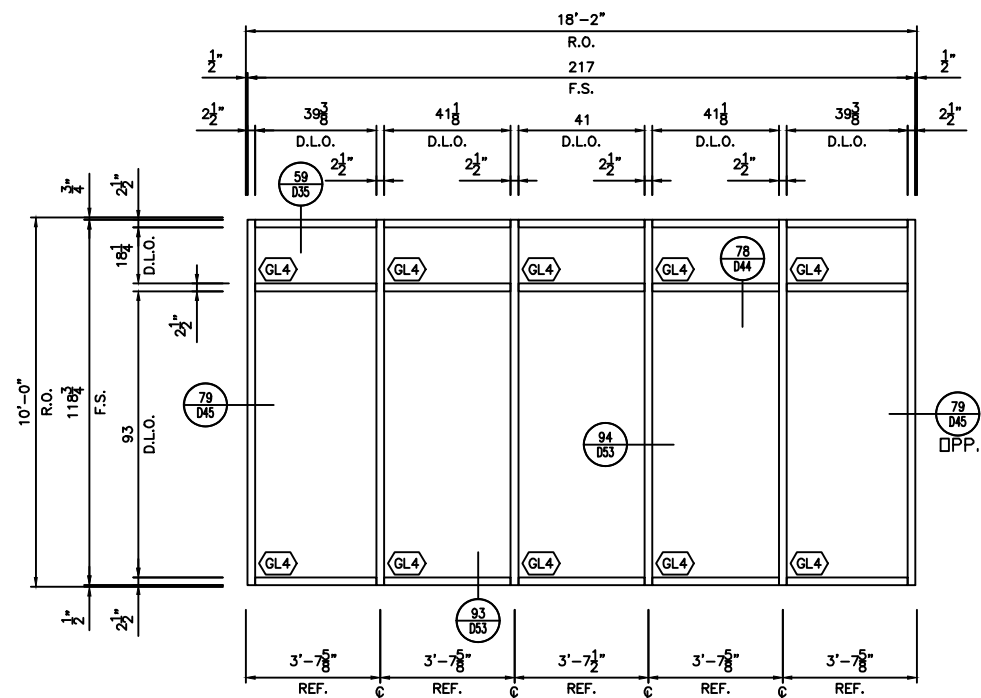


ELEVATION CW11
SCALE: 3/8"=1'-0"
RELIANCE 2 1/2" X 6" CURTAIN WALL
ARCH.REF.: 1/A6-3
ONE (1) THUS ● RECRUITING LOUNGE 2201

ONE (1) TOTAL

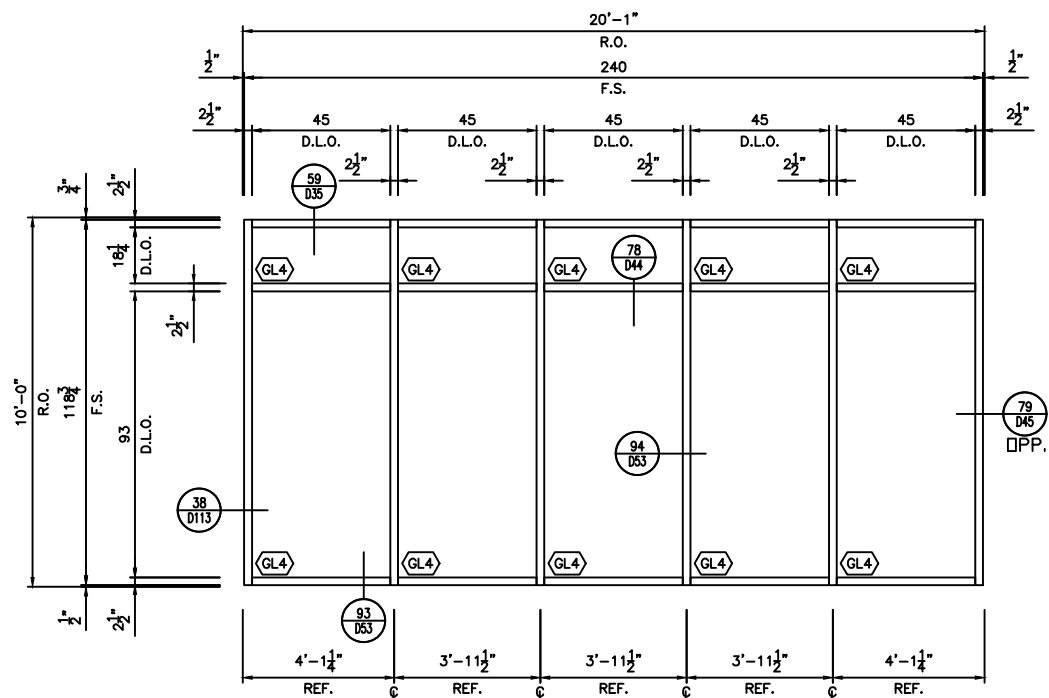

ELEVATION CW12
SCALE: 3/8"=1'-0"
RELIANCE 2 1/2" X 6" CURTAIN WALL
ARCH.REF.: 1/A6-3
ONE (1) THUS ● RECRUITING LOUNGE 2201

ONE (1) TOTAL

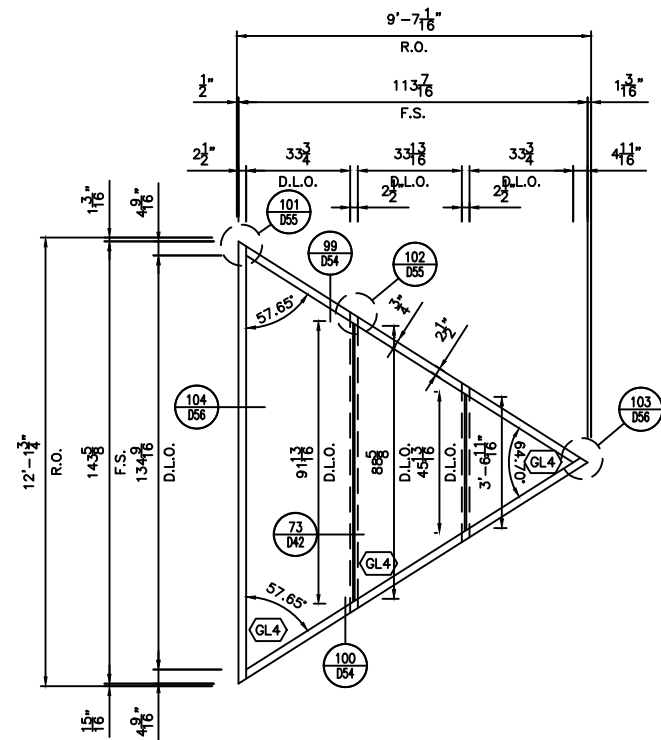

ELEVATION CW13
SCALE: 3/8"=1'-0"
RELIANCE 2 1/2" X 6" CURTAIN WALL
ARCH.REF.: 9/A6-5
ONE (1) THUS ● LOBBY C1102


ONE (1) TOTAL

GLASS LEGEND	
GL1	1" VISION IG
GL2	1" VISION IG TEMPERED
GL3	1" SPANDREL IG
GL4	1/4" VISION MONOLITHIC
GL5	1" VISION IG TEMPERED W/FRIT
GL6	1/4" VISION LAMINATED
GL7	3/8" VISION LAMINATED

(SEE COVER SHEET FOR MAKE-UP DESCRIPTIONS)


ARCH./G.C. NOTE
THE SIZES SHOWN ON THESE SHOP DRAWINGS ARE OBE'S INTERPRETATION OF THE PROJECT'S REQUIREMENTS. PLEASE REVIEW/VERIFY THE DIMENSIONS SHOWN AND SUPPLY ANY MISSING DIMENSIONS PRIOR TO RELEASE FOR FABRICATION!

PROJECT		DESCRIPTION	
PROJECT NO.		DATE	BY
DRAWN		DATE	SCALE
DRAWING NO.		SHEET	

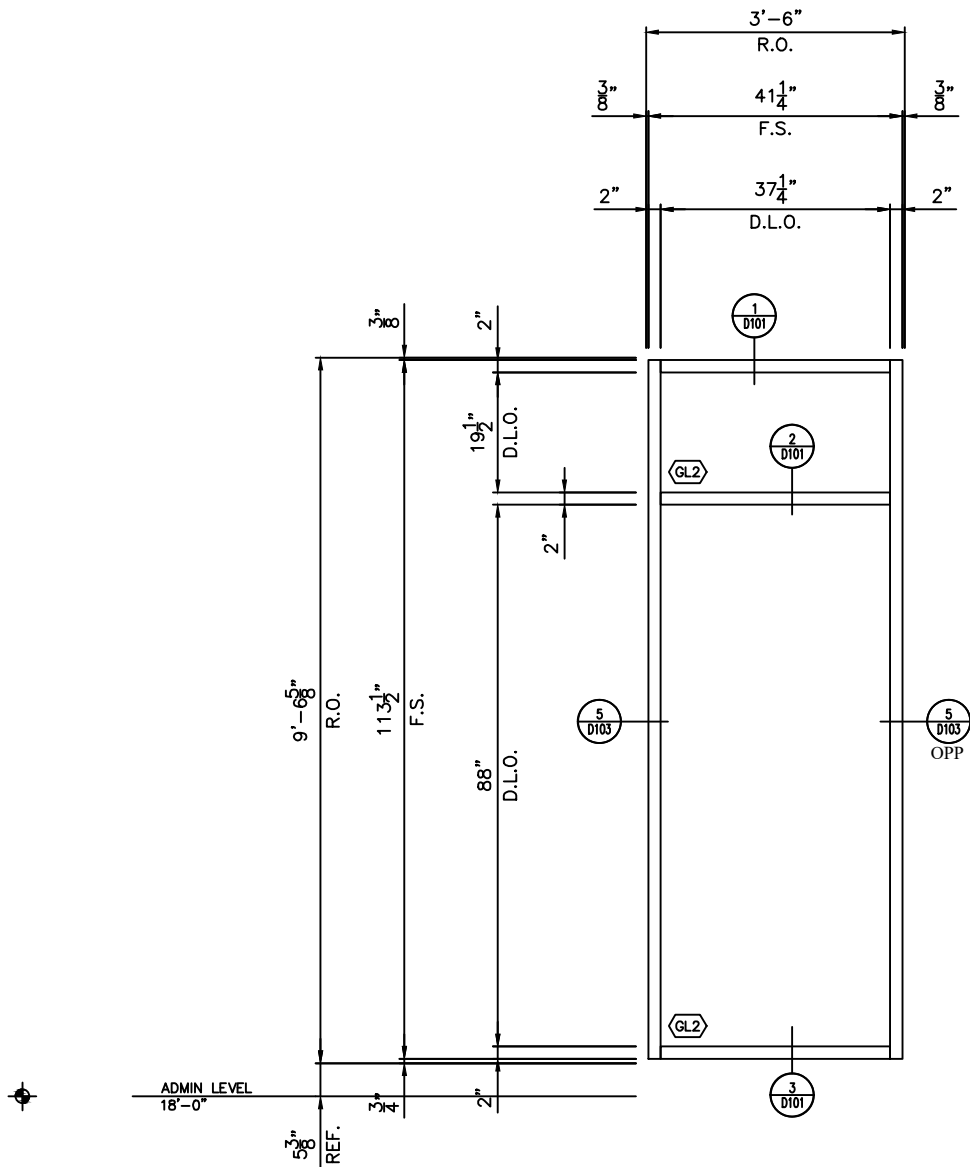

ELEVATION D
SCALE: 3/4"=1'-0"
FG-3000 MP THERMAL STOREFRONT (2" X 4 1/2")
ARCH. REF.: 18/A5.21
FOUR (4) THUS ● EAST LEVEL 2

FOUR (4) TOTAL

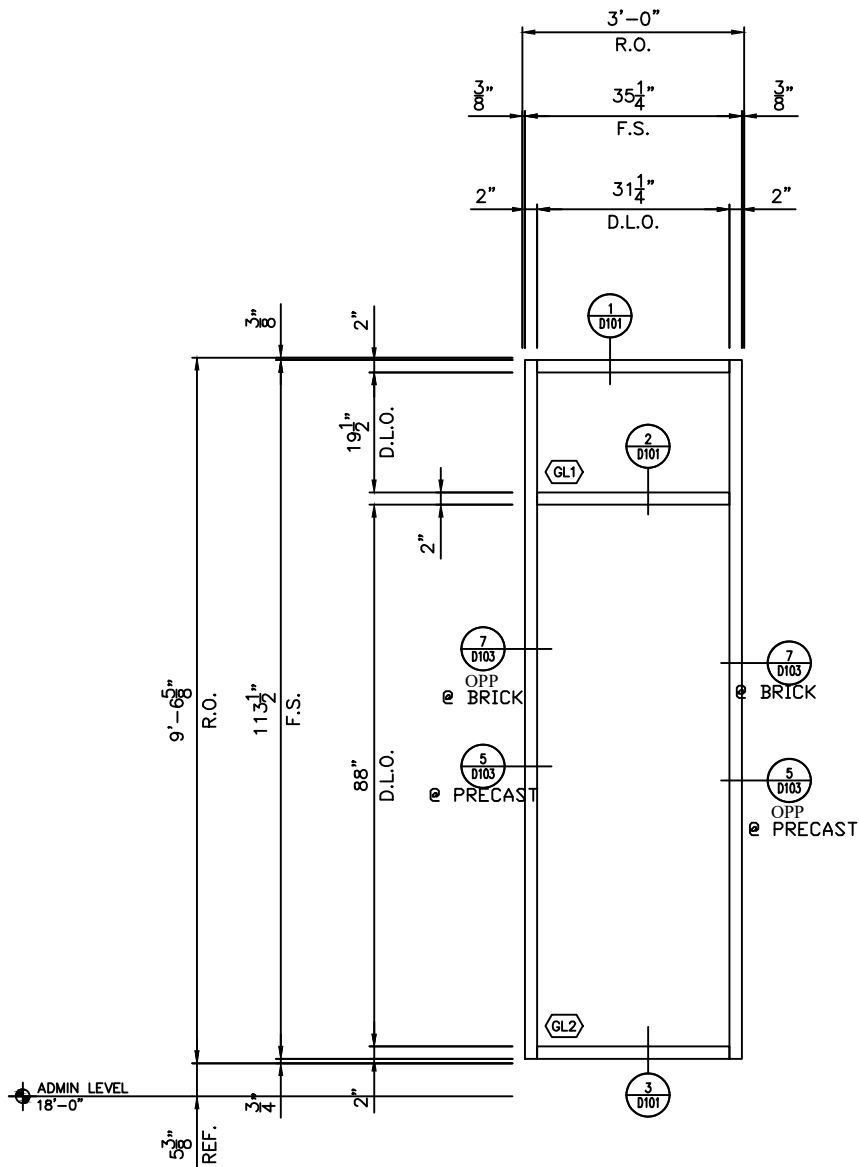


ELEVATION H.1
SCALE: 3/4"=1'-0"
FG-3000 MP THERMAL STOREFRONT (2" X 4 1/2")
ARCH. REF.: 10/A5.21
SIX (6) THUS ● EAST LEVEL 2

FOUR (4) TOTAL

GLASS LEGEND	
GL1	1" VISION IG
GL2	1" VISION IG TEMPERED
GL3	1" SPANDREL IG
GL4	1/4" VISION MONOLITHIC
GL5	1" VISION IG TEMPERED W/FRIT
GL6	1/4" VISION LAMINATED
GL7	3/8" VISION LAMINATED
(SEE COVER SHEET FOR MAKE-UP DESCRIPTIONS)	
ARCH./G.C. NOTE	
THE SIZES SHOWN ON THESE SHOP DRAWINGS ARE OBE'S INTERPRETATION OF THE PROJECT'S REQUIREMENTS. PLEASE REVIEW/VERIFY THE DIMENSIONS SHOWN AND SUPPLY ANY MISSING DIMENSIONS PRIOR TO RELEASE FOR FABRICATION!	

PROJECT		PROJECT NO.	
DRAWN		DATE	
SCALE		DRAWING NO.	
SHEET		SHEET	
MANUAL COMP		REV	BY
DESCRIPTION		DATE	BY

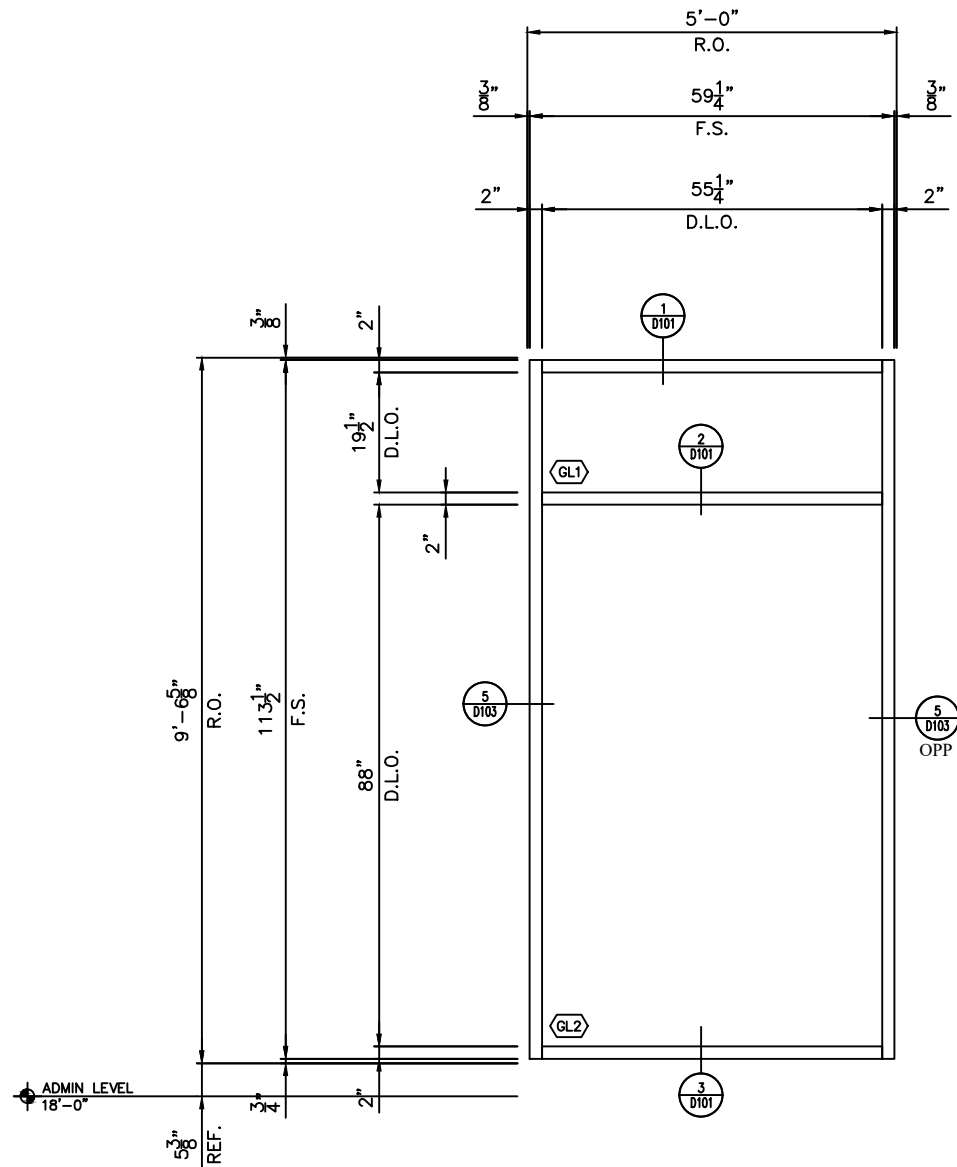

ELEVATION H
SCALE: 3/4"=1'-0"
FG-3000 MP THERMAL STOREFRONT (2" X 4 1/2")
ARCH.REF.: 9/A5.21
THREE (3) THUS @ EAST LEVEL 2

THREE (3) TOTAL


GLASS LEGEND	
01	1" VISION IG
02	1" VISION IG TEMPERED
03	1" SPANDREL IG
04	1/4" VISION MONOLITHIC
05	1" VISION IG TEMPERED W/FRIT
06	1/4" VISION LAMINATED
07	3/8" VISION LAMINATED

(SEE COVER SHEET FOR MAKE-UP DESCRIPTIONS)

ARCH./G.C. NOTE
THE SIZES SHOWN ON THESE SHOP DRAWINGS ARE OBE'S INTERPRETATION OF THE PROJECT'S REQUIREMENTS. PLEASE REVIEW/VERIFY THE DIMENSIONS SHOWN AND SUPPLY ANY MISSING DIMENSIONS PRIOR TO RELEASE FOR FABRICATION!

PROJECT NO.	
DRAWN	DATE
SCALE	
DRAWING NO.	
SHEET	
REVISIONS	
REV	BY
MANUAL COMP	
DESCRIPTION	

ADMIN LEVEL
18'-0"

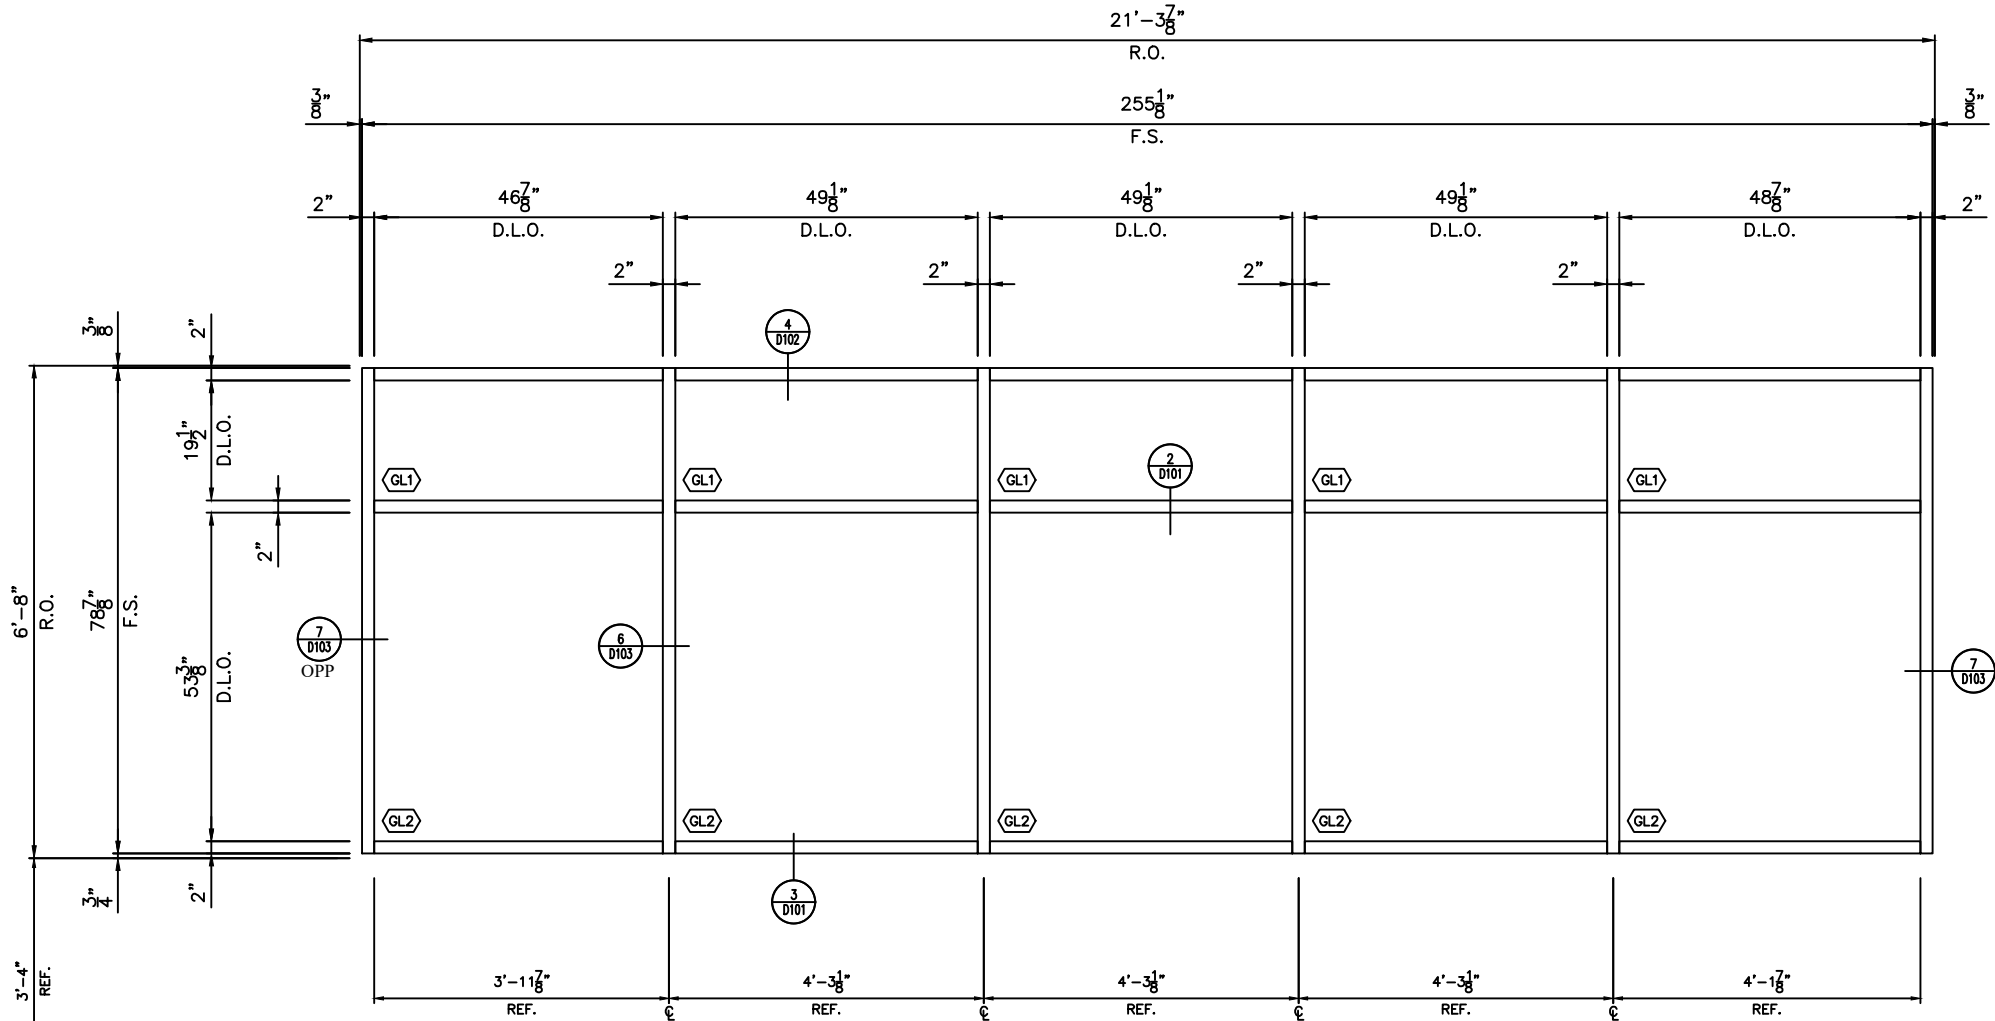

ELEVATION E
SCALE: 3/4"=1'-0"
FG-3000 MP THERMAL STOREFRONT (2" X 4 1/2")
ARCH. REF.: 6/A5.21
ONE (1) THUS ● NORTH LEVEL 2



ONE (1) TOTAL

GLASS LEGEND	
GL1	= 1" VISION IG
GL2	= 1" VISION IG TEMPERED
GL3	= 1" SPANDREL IG
GL4	= 1/4" VISION MONOLITHIC
GL5	= 1" VISION IG TEMPERED W/FRIT
GL6	= 1/4" VISION LAMINATED
GL7	= 3/8" VISION LAMINATED

(SEE COVER SHEET FOR MAKE-UP DESCRIPTIONS)



ARCH./G.C. NOTE
THE SIZES SHOWN ON THESE SHOP DRAWINGS ARE OBE'S INTERPRETATION OF THE PROJECT'S REQUIREMENTS. PLEASE REVIEW/VERIFY THE DIMENSIONS SHOWN AND SUPPLY ANY MISSING DIMENSIONS PRIOR TO RELEASE FOR FABRICATION!

PROJECT		PROJECT NO.	
DRAWN		DATE	
SCALE		DRAWING NO.	
SHEET		SHEET	
MANUAL COMP		REV	
BY		DATE	
DESCRIPTION			

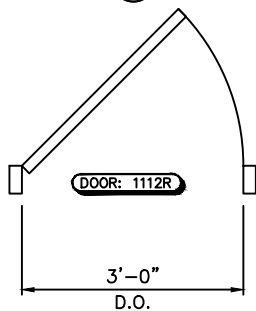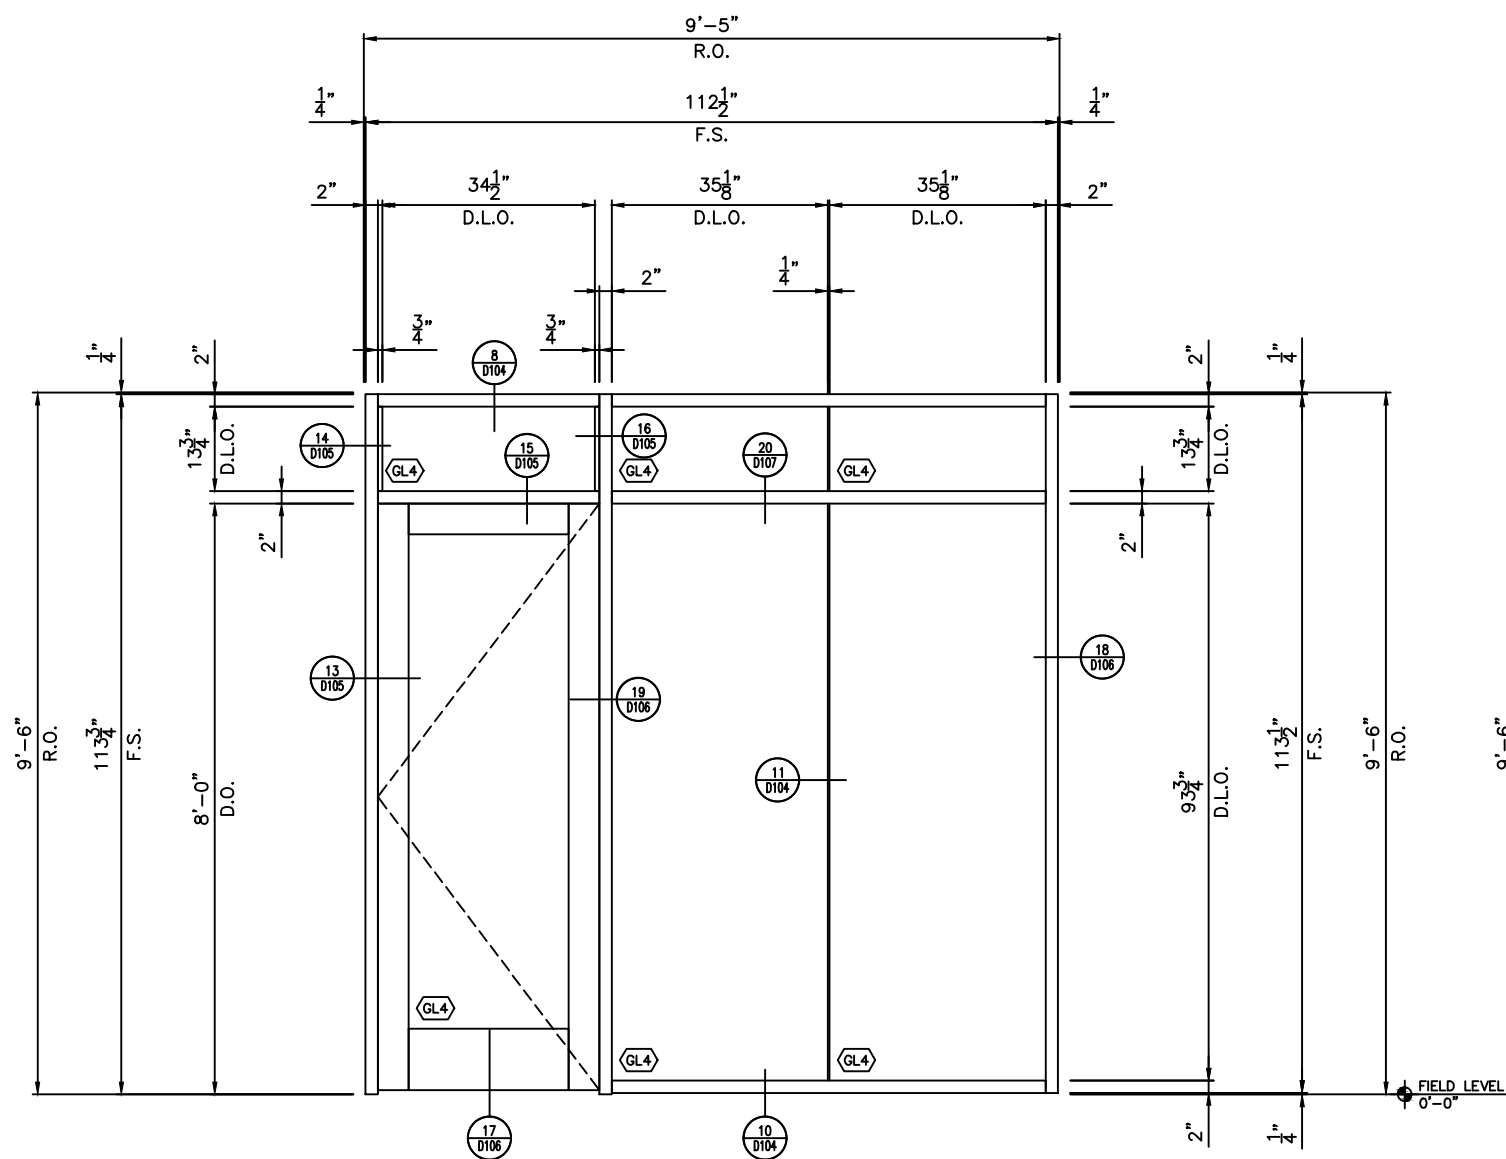

ELEVATION SF1
SCALE: 3/4"=1'-0"
FG-3000 NON-THERMAL STOREFRONT (2" X 4 1/2")
ARCH.REF.: 6/A3-3
ONE (1) THUS @ 1112 SPORTS TRREATMENT

ONE (1) TOTAL

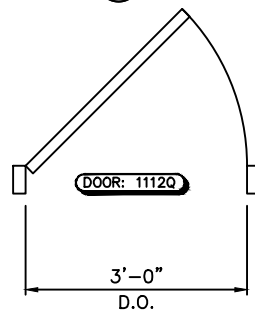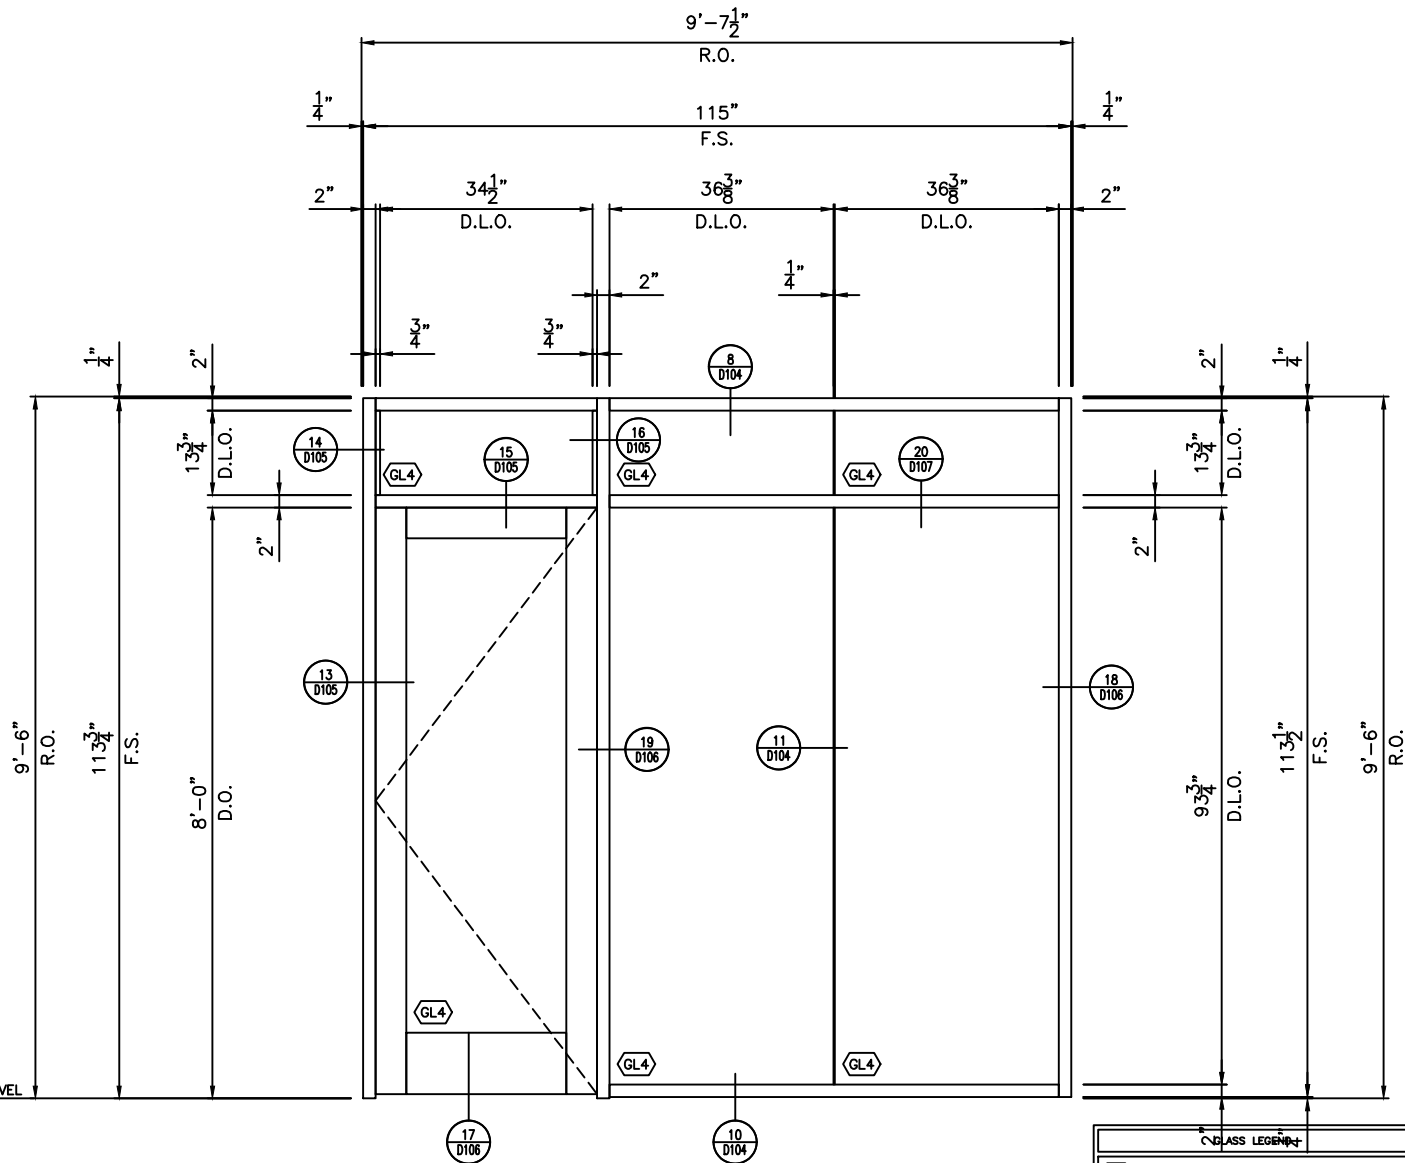


ELEVATION SF2
SCALE: 3/4"=1'-0"
FG-3000 NON-THERMAL STOREFRONT (2" X 4 1/2")
ARCH.REF.: 6/A3-3
ONE (1) THUS @ 1112 SPORTS TRREATMENT

ONE (1) TOTAL

GLASS LEGEND	
01	1" VISION IG
02	1" VISION IG TEMPERED
03	1" SPANDREL IG
04	1/4" VISION MONOLITHIC
05	1" VISION IG TEMPERED W/FRIT
06	1/4" VISION LAMINATED
07	3/8" VISION LAMINATED
(SEE COVER SHEET FOR MAKE-UP DESCRIPTIONS)	
ARCH./G.C. NOTE	
THE SIZES SHOWN ON THESE SHOP DRAWINGS ARE OBE'S INTERPRETATION OF THE PROJECT'S REQUIREMENTS. PLEASE REVIEW/VERIFY THE DIMENSIONS SHOWN AND SUPPLY ANY MISSING DIMENSIONS PRIOR TO RELEASE FOR FABRICATION!	

PROJECT		REVISIONS		DATE		DESCRIPTION	
PROJECT NO.		REV		BY		DATE	
DRAWN		DATE		SCALE		DRAWING NO.	
SHEET		MANUAL COMP		REV		BY	


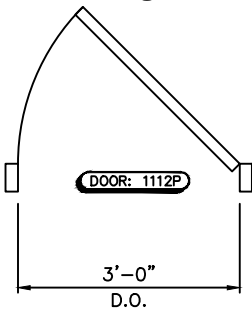


ONE (1) TOTAL

ARCH./G.C. NOTE!
THE SIZES SHOWN ON THESE SHOP DRAWINGS ARE OBE'S INTERPRETATION OF THE PROJECT'S REQUIREMENTS. PLEASE REVIEW/VERIFY THE DIMENSIONS SHOWN AND SUPPLY ANY MISSING DIMENSIONS PRIOR TO RELEASE FOR FABRICATION!

[illegible]

ERECTOR NOTE:
BOTTOM ROW OF GLASS MUST BE HARD STACKED TO
HORIZONTAL MULLION TO CARRY THE LOAD OF THE
UPPER GLASS

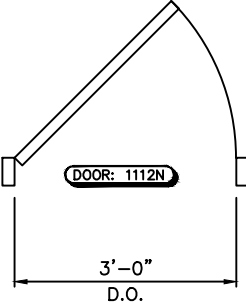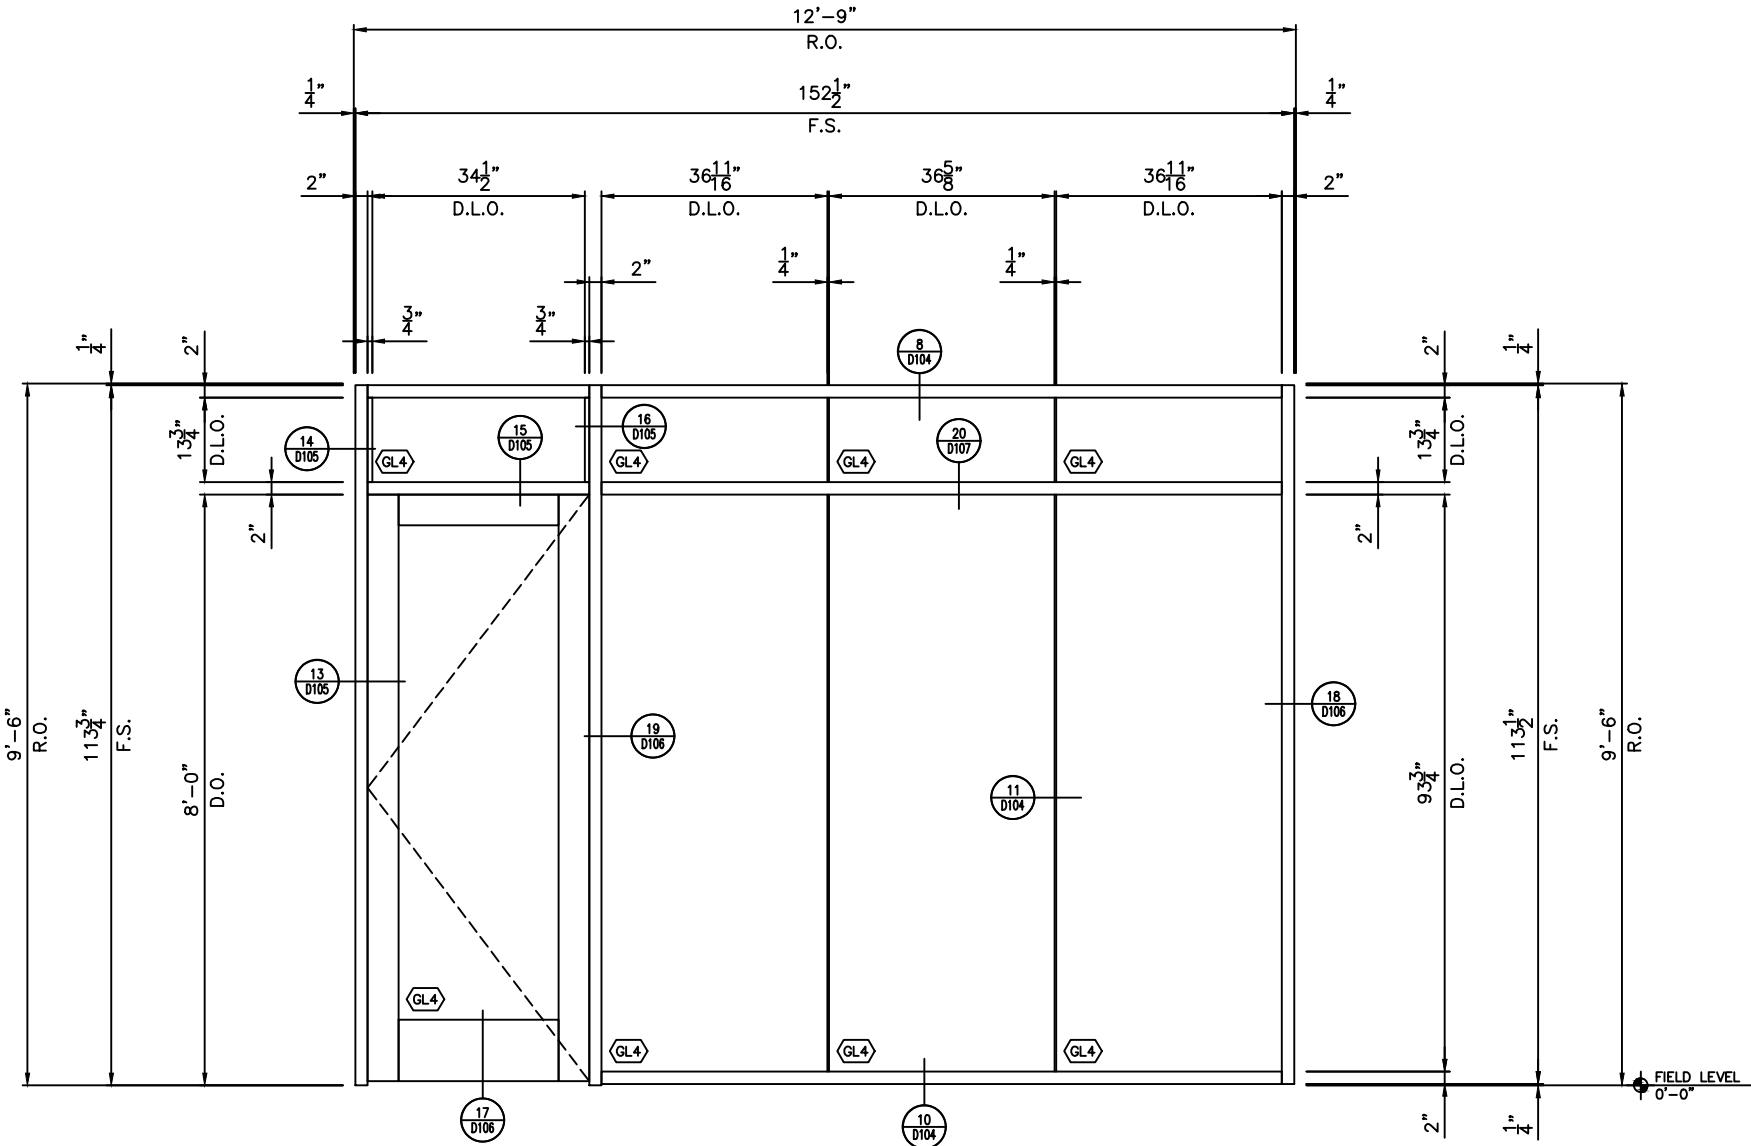

ELEVATION SF4

SCALE: $3/4" = 1'$ - 0

FG-3000 NON-THERMAL STOREFRONT (2" X 4 1/2")
ARCH.REF.: 6/A3-3

ARCH.REF.: 6/A3-

ONE (1) THUS © 1112 SPORTS TRREATMEN

ONE (1) TOTAL

GLASS LEGEND	
0.1	= 1" VISION IG
0.2	= 1" VISION IG TEMPERED
0.3	= 1" SPANDREL IG
0.4	= 1/4" VISION MONOLITHIC
0.5	= 1" VISION IG TEMPERED W/FRIT
0.6	= 1/4" VISION LAMINATED
0.7	= 3/8" VISION LAMINATED



(SEE COVER SHEET FOR MAKE-UP DESCRIPTION)

ARCH./G.C. NOTE

THE SIZES SHOWN ON THESE SHOP
DRAWINGS ARE OBE'S INTERPRETATION
OF THE PROJECT'S REQUIREMENTS.
PLEASE REVIEW/VERIFY THE
DIMENSIONS SHOWN AND SUPPLY
ANY MISSING DIMENSIONS PRIOR TO
RELEASE FOR FABRICATION!

[illegible]

ERECTOR NOTE:
BOTTOM ROW OF GLASS MUST BE HARD STACKED TO
HORIZONTAL MULLION TO CARRY THE LOAD OF THE
UPPER GLASS

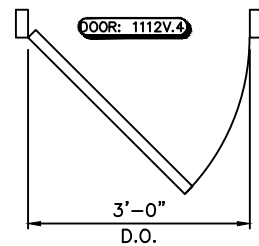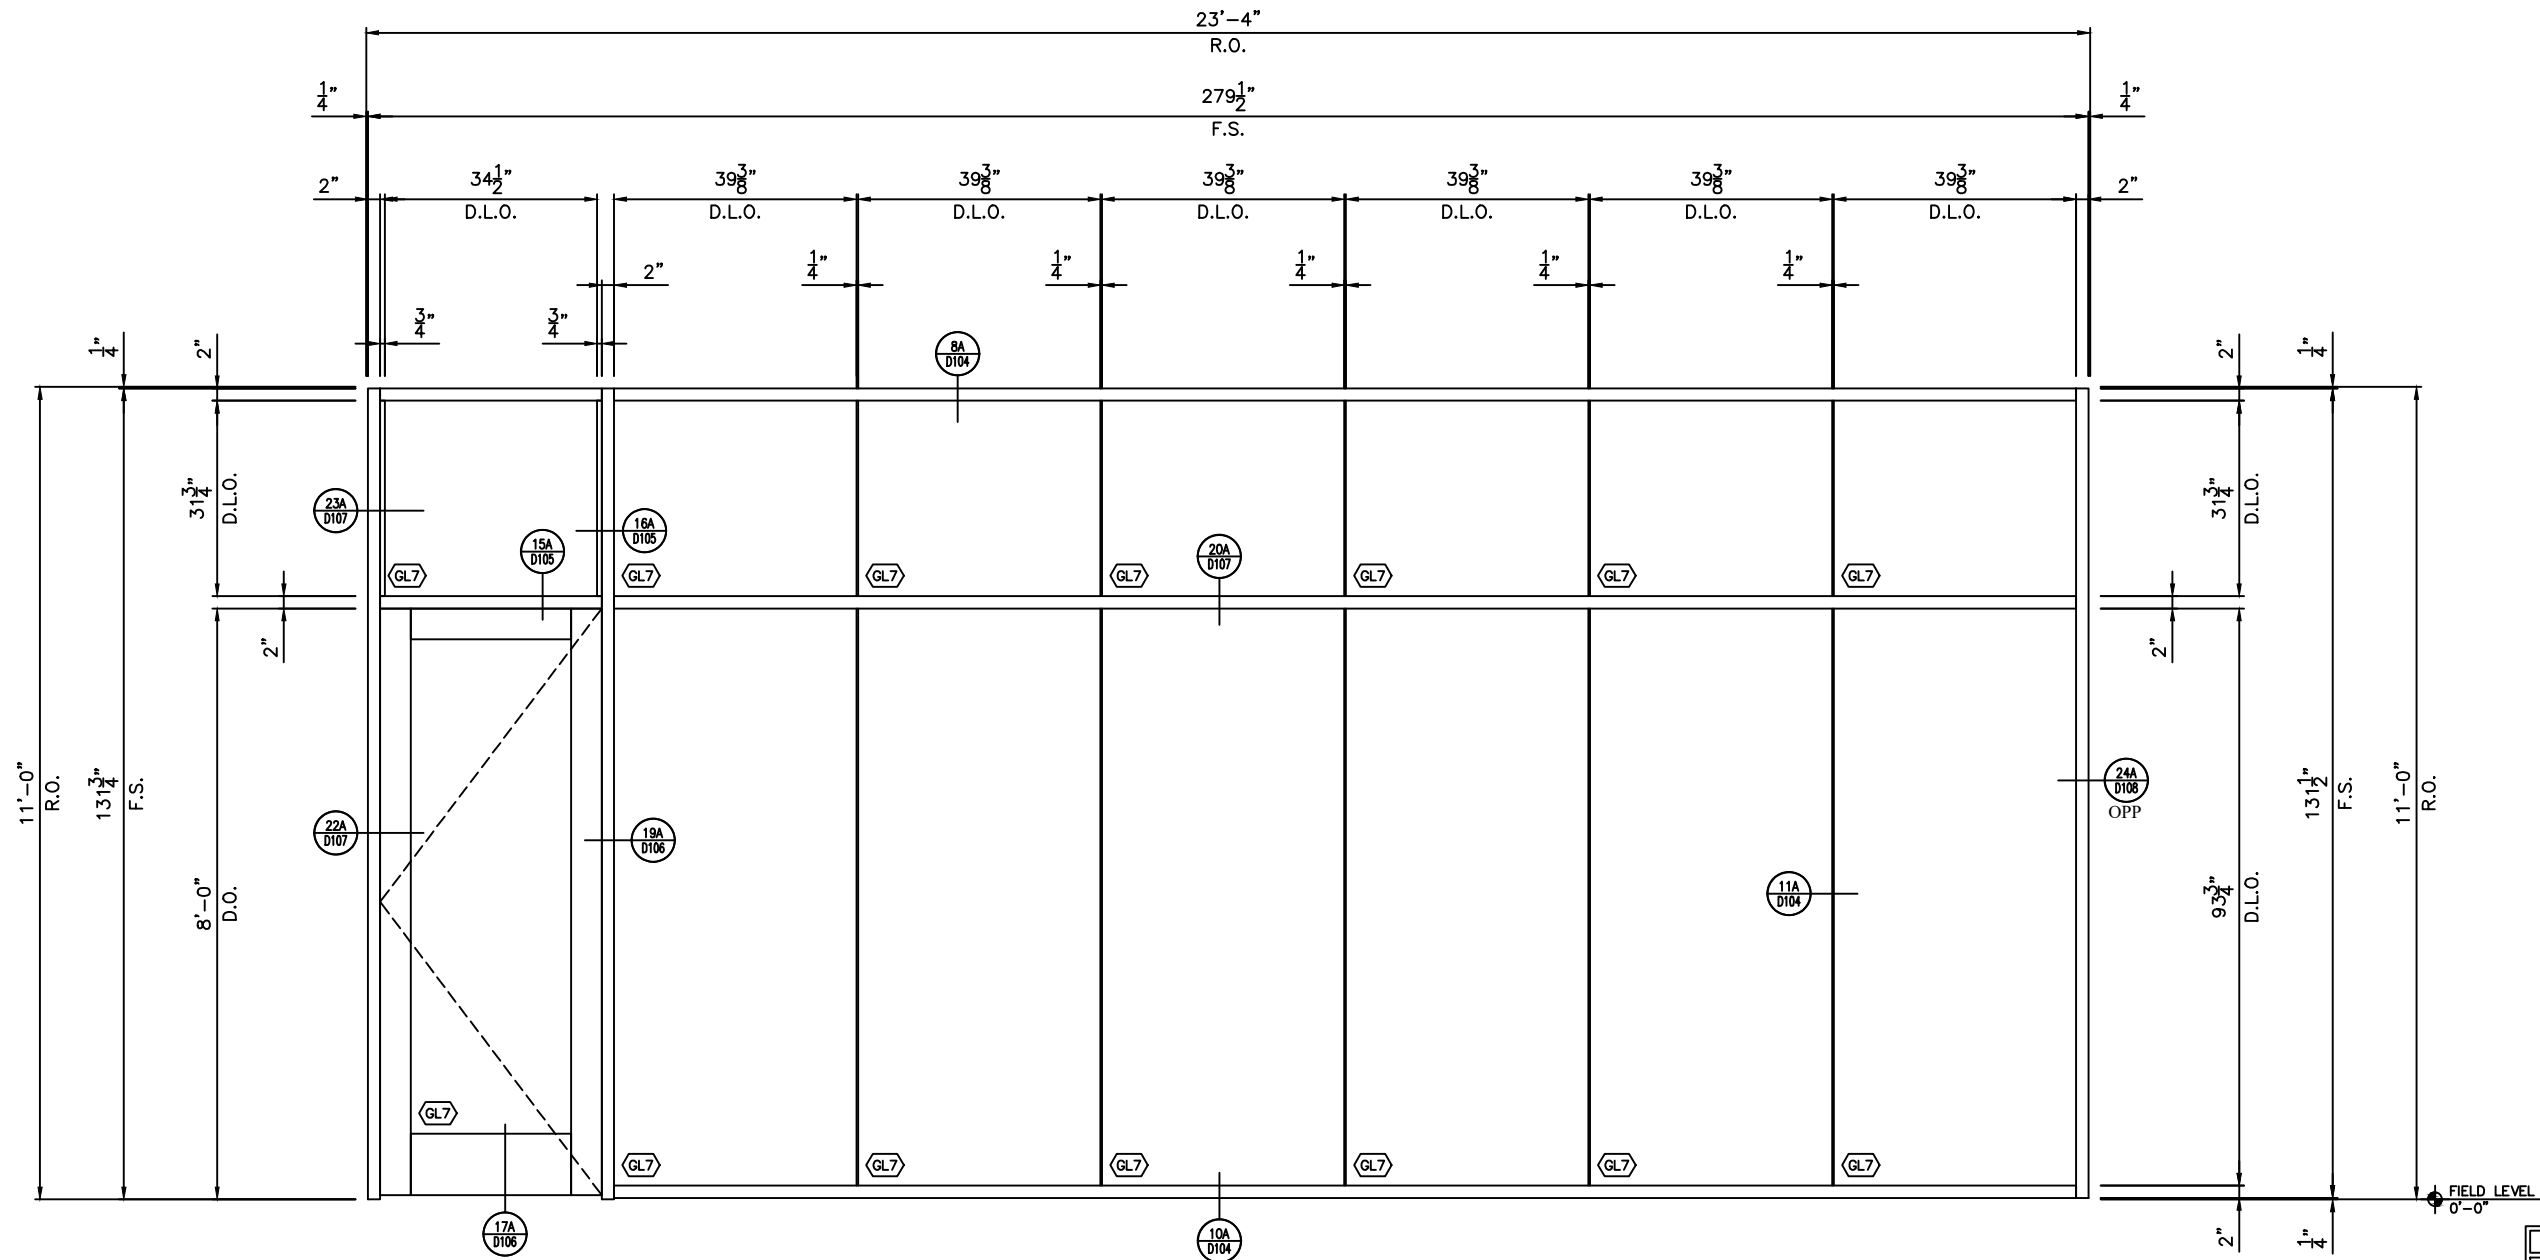


ELEVATION SF5
SCALE: 3/4"=1'-0"
FG-3000 NON-THERMAL STOREFRONT (2" X 4 1/2")
ARCH.REF.: 6/A3-4
ONE (1) THUS @ 1112 SPORTS TRREATMENT

ONE (1) TOTAL

GLASS LEGEND	
G1	1" VISION IG
G2	1" VISION IG TEMPERED
G3	1" SPANDREL IG
G4	1/4" VISION MONOLITHIC
G5	1" VISION IG TEMPERED W/FRIT
G6	1/4" VISION LAMINATED
G7	3/8" VISION LAMINATED

ARCH./G.C. NOTE!
THE SIZES SHOWN ON THESE SHOP
DRAWINGS ARE OBE'S INTERPRETATION
OF THE PROJECT'S REQUIREMENTS.
PLEASE REVIEW/VERIFY THE
DIMENSIONS SHOWN AND SUPPLY
ANY MISSING DIMENSIONS PRIOR TO
RELEASE FOR FABRICATION!

[illegible]

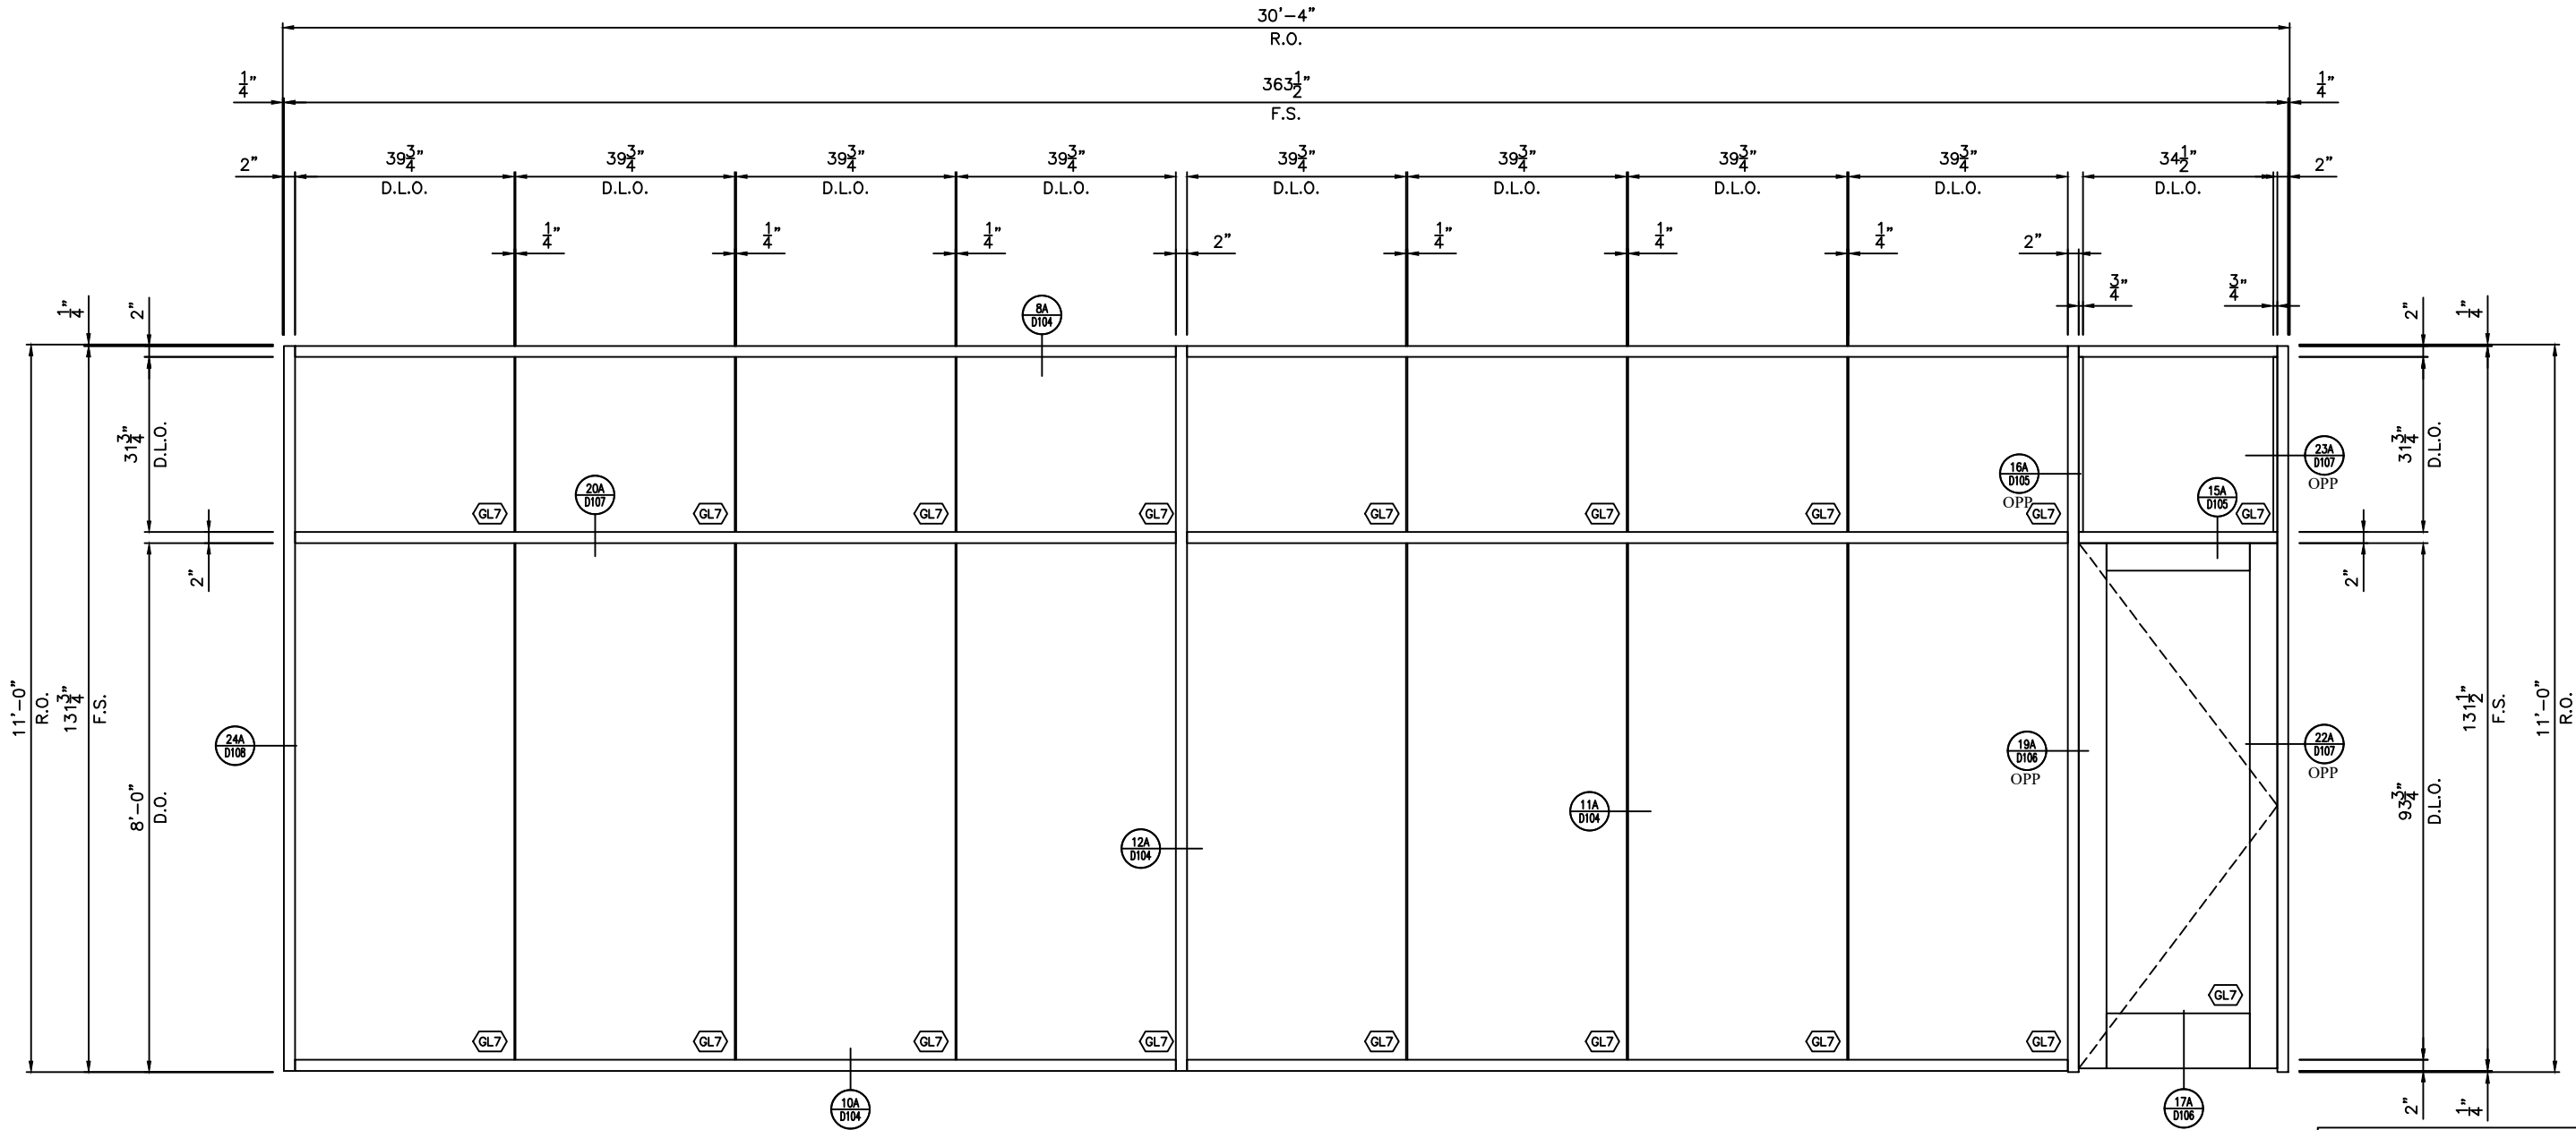


ERECTOR NOTE:
BOTTOM ROW OF GLASS MUST BE HARD STACKED TO
HORIZONTAL MULLION TO CARRY THE LOAD OF THE
UPPER GLASS

ARCH./G.C. NOTE:
OBE HAS ADDED A MULLION TO THE CENTER OF THE
ELEVATION DO TO THE LENGTH OF THE HORIZONTAL
MULLIONS IS GREATER THEN THE FULL LENGTH OF THE
STOCK LENGTH MATERIAL.

ELEVATION SF6
SCALE: 3/4"=1'-0"
FG-3000 NON-THERMAL STOREFRONT (2" X 4 1/2")
ARCH.REF.: 6/A3-4
ONE (1) THUS @ 1112 SPORTS TRREATMENT



ONE (1) TOTAL

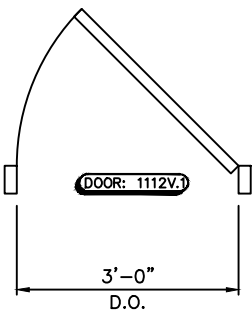

GLASS LEGEND	
GL1	1" VISION IG
GL2	1" VISION IG TEMPERED
GL3	1" SPANDREL IG
GL4	1/4" VISION MONOLITHIC
GL5	1" VISION IG TEMPERED W/FRIT
GL6	1/4" VISION LAMINATED
GL7	3/8" VISION LAMINATED
(SEE COVER SHEET FOR MAKE-UP DESCRIPTIONS)	

ARCH./G.C. NOTE:
THE SIZES SHOWN ON THESE SHOP
DRAWINGS ARE OBE'S INTERPRETATION
OF THE PROJECT'S REQUIREMENTS.
PLEASE REVIEW/VERIFY THE
DIMENSIONS SHOWN AND SUPPLY
ANY MISSING DIMENSIONS PRIOR TO
RELEASE FOR FABRICATION!

PROJECT		REVISIONS		DESCRIPTION	
PROJECT NO.		DATE		BY	
DRAWN		DATE		REV	
SCALE		DRAWING NO.		SHEET	
PROJECT		MANUAL COMP			

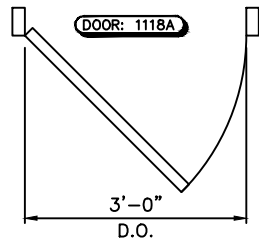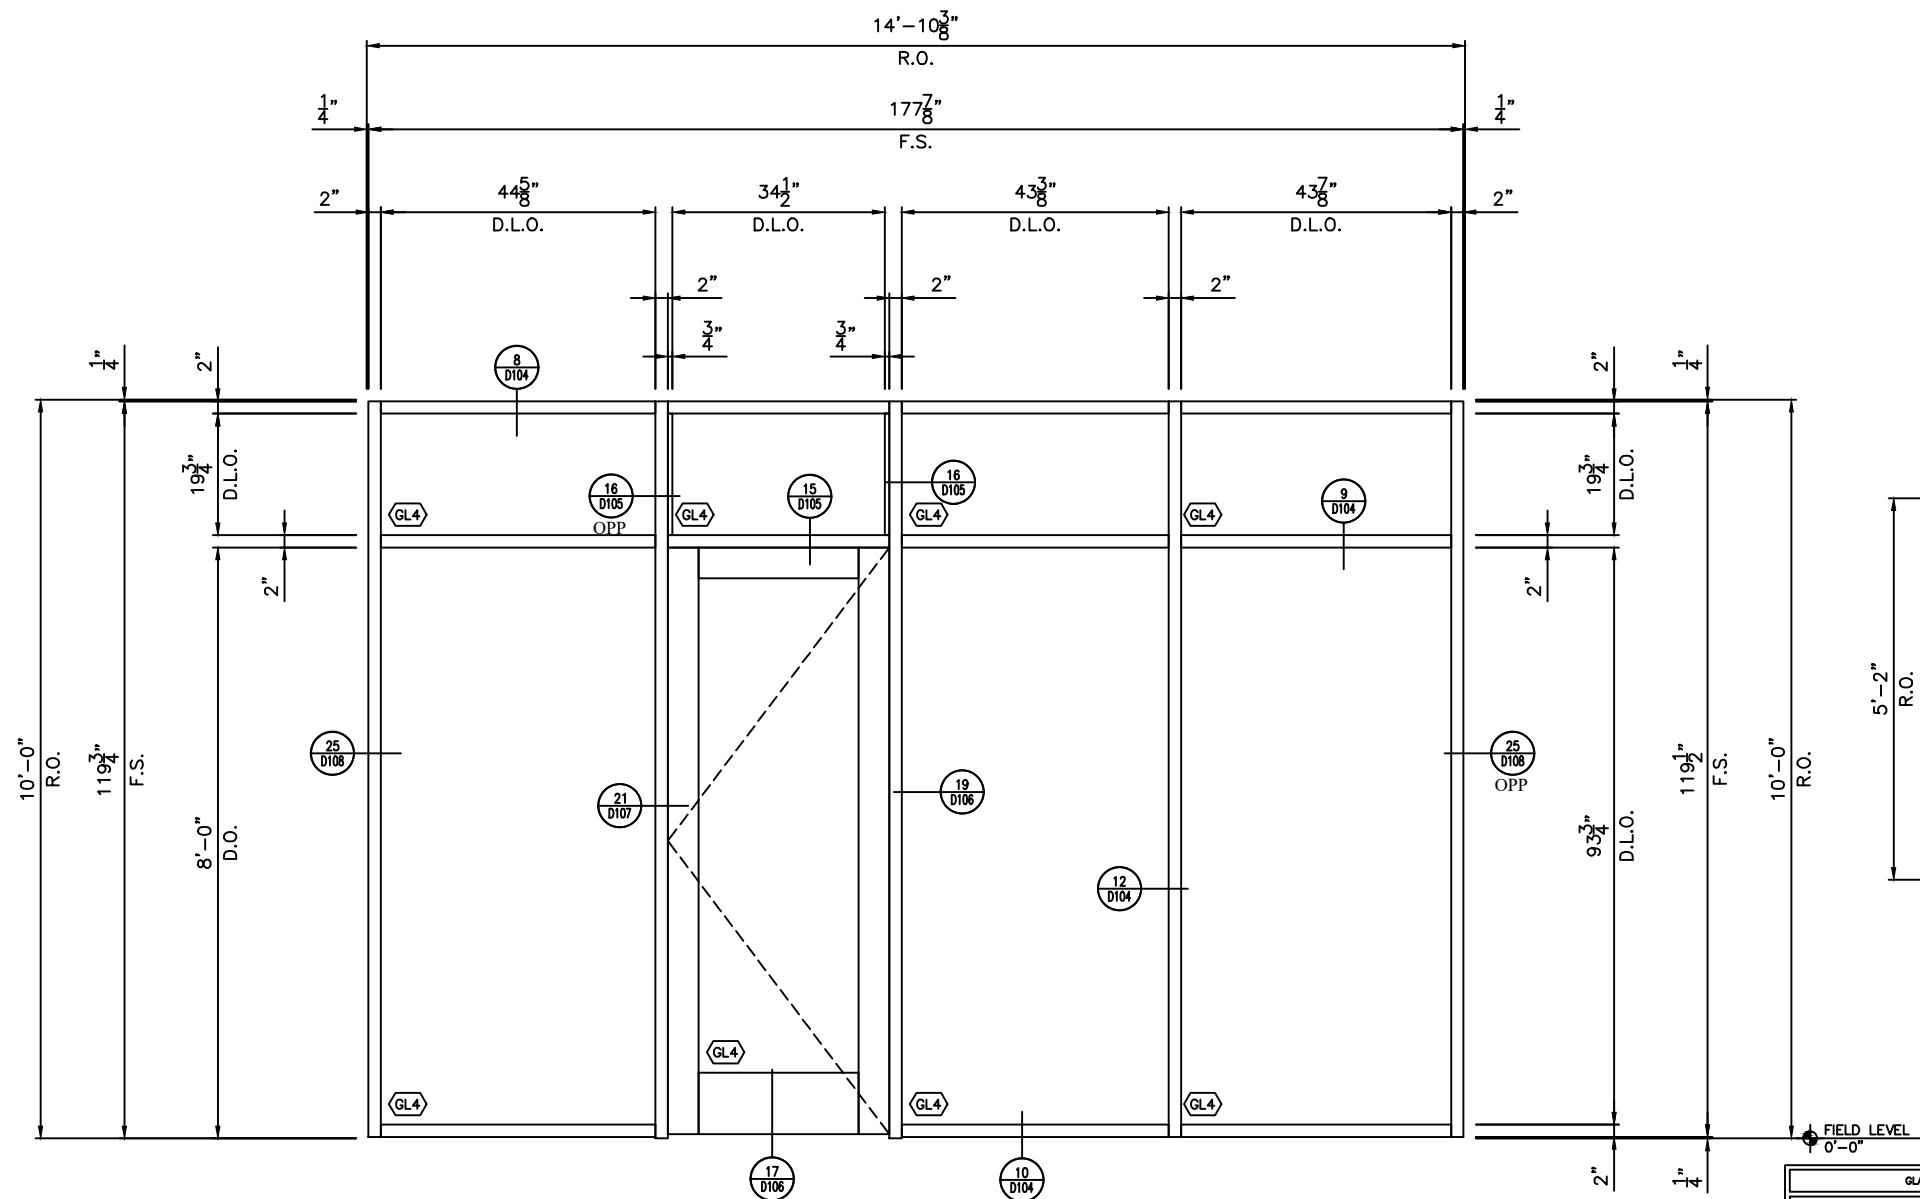


ELEVATION SF7
SCALE: 3/4"=1'-0"
FG-3000 NON-THERMAL STOREFRONT (2" X 4 1/2")
ARCH. REF.: 5/A6-10
ONE (1) THUS ● 1118A BARBER SHOP

ONE (1) TOTAL

GLASS LEGEND	
	= 1" VISION IG
	= 1" VISION IG TEMPERED
	= 1" SPANDREL IG
	= 1/4" VISION MONOLITHIC
	= 1" VISION IG TEMPERED W/FRIT
	= 1/4" VISION LAMINATED
	= 3/8" VISION LAMINATED

(SEE COVER SHEET FOR MAKE-UP DESCRIPTIONS)


ARCH./G.C. NOTE!
THE SIZES SHOWN ON THESE SHOP DRAWINGS ARE OBE'S INTERPRETATION OF THE PROJECT'S REQUIREMENTS. PLEASE REVIEW/VERIFY THE DIMENSIONS SHOWN AND SUPPLY ANY MISSING DIMENSIONS PRIOR TO RELEASE FOR FABRICATION!

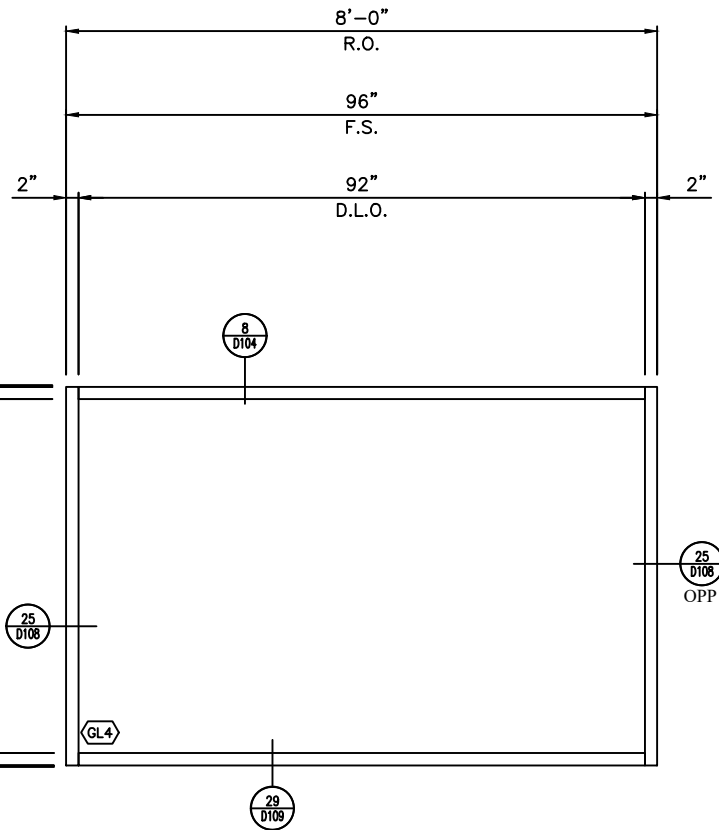

ELEVATION SF7A
SCALE: 3/4"=1'-0"
FG-3000 NON-THERMAL STOREFRONT (2" X 4 1/2")
ARCH. REF.: 1/A6-30
ONE (1) THUS ● 1161 BUILDING OPERATIONS


ONE (1) TOTAL

PROJECT				DESCRIPTION	
PROJECT NO.				DATE	
DRAWN				BY	
SCALE				REV	
DRAWING NO.					
SHEET					

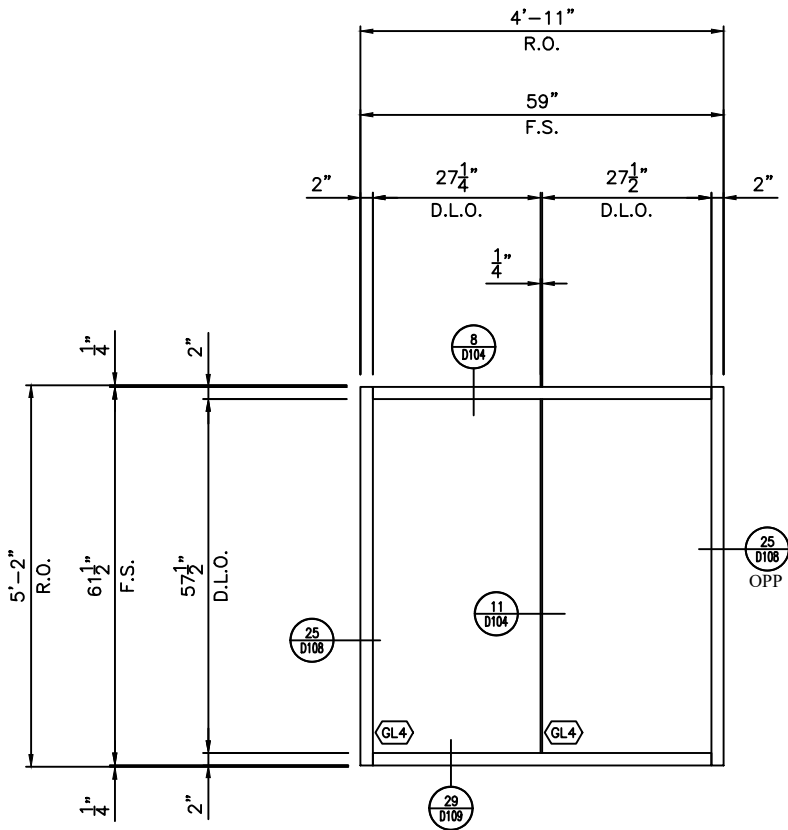

ELEVATION SF7B
SCALE: 3/4"=1'-0"
FG-3000 NON-THERMAL STOREFRONT (2" X 4 1/2")
ARCH. REF.: 1/A6-30
ONE (1) THUS ● 1161 BUILDING OPERATIONS

ONE (1) TOTAL

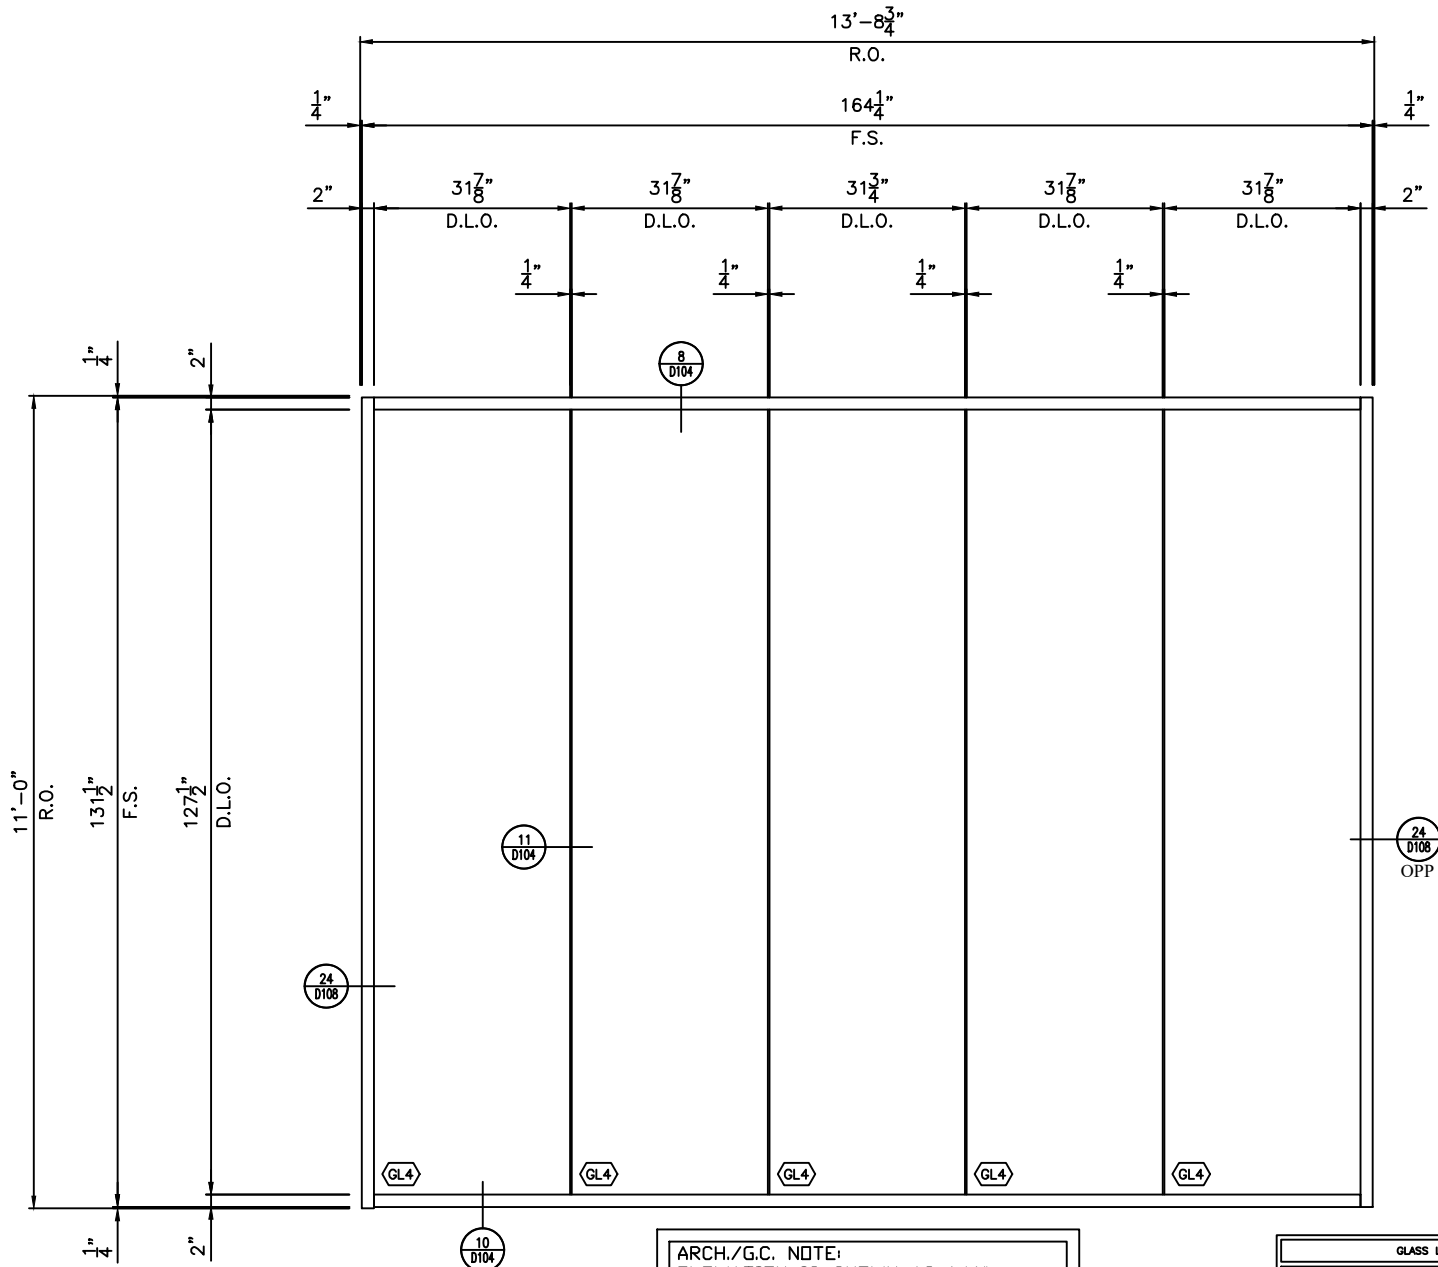

ARCH./G.C. NOTE:
ELEVATION IS SHOWN AS 1/4"
MONOLITHIC. STRUCTURAL REVIEW IS
REQUIRED TO VERIFY THAT 1/4"
MONOLITHIC WILL WORK.


ELEVATION SF8
SCALE: 3/4"=1'-0"
FG-3000 NON-THERMAL STOREFRONT (2" X 4 1/2")
ARCH. REF.: 3/A3-2
ONE (1) THUS ● 1137 EQ INNOVATION LAB

ONE (1) TOTAL

GLASS LEGEND	
01	1" VISION IG
02	1" VISION IG TEMPERED
03	1" SPANDREL IG
04	1/4" VISION MONOLITHIC
05	1" VISION IG TEMPERED W/FRIT
06	1/4" VISION LAMINATED
07	3/8" VISION LAMINATED
(SEE COVER SHEET FOR MAKE-UP DESCRIPTIONS)	

ARCH./G.C. NOTE!
THE SIZES SHOWN ON THESE SHOP
DRAWINGS ARE OBE'S INTERPRETATION
OF THE PROJECT'S REQUIREMENTS.
PLEASE REVIEW/VERIFY THE
DIMENSIONS SHOWN AND SUPPLY
ANY MISSING DIMENSIONS PRIOR TO
RELEASE FOR FABRICATION!

PROJECT		REVISIONS		DESCRIPTION	
PROJECT NO.		REV	BY	DATE	
DRAWN		DATE		SCALE	
DRAWING NO.		SHEET			

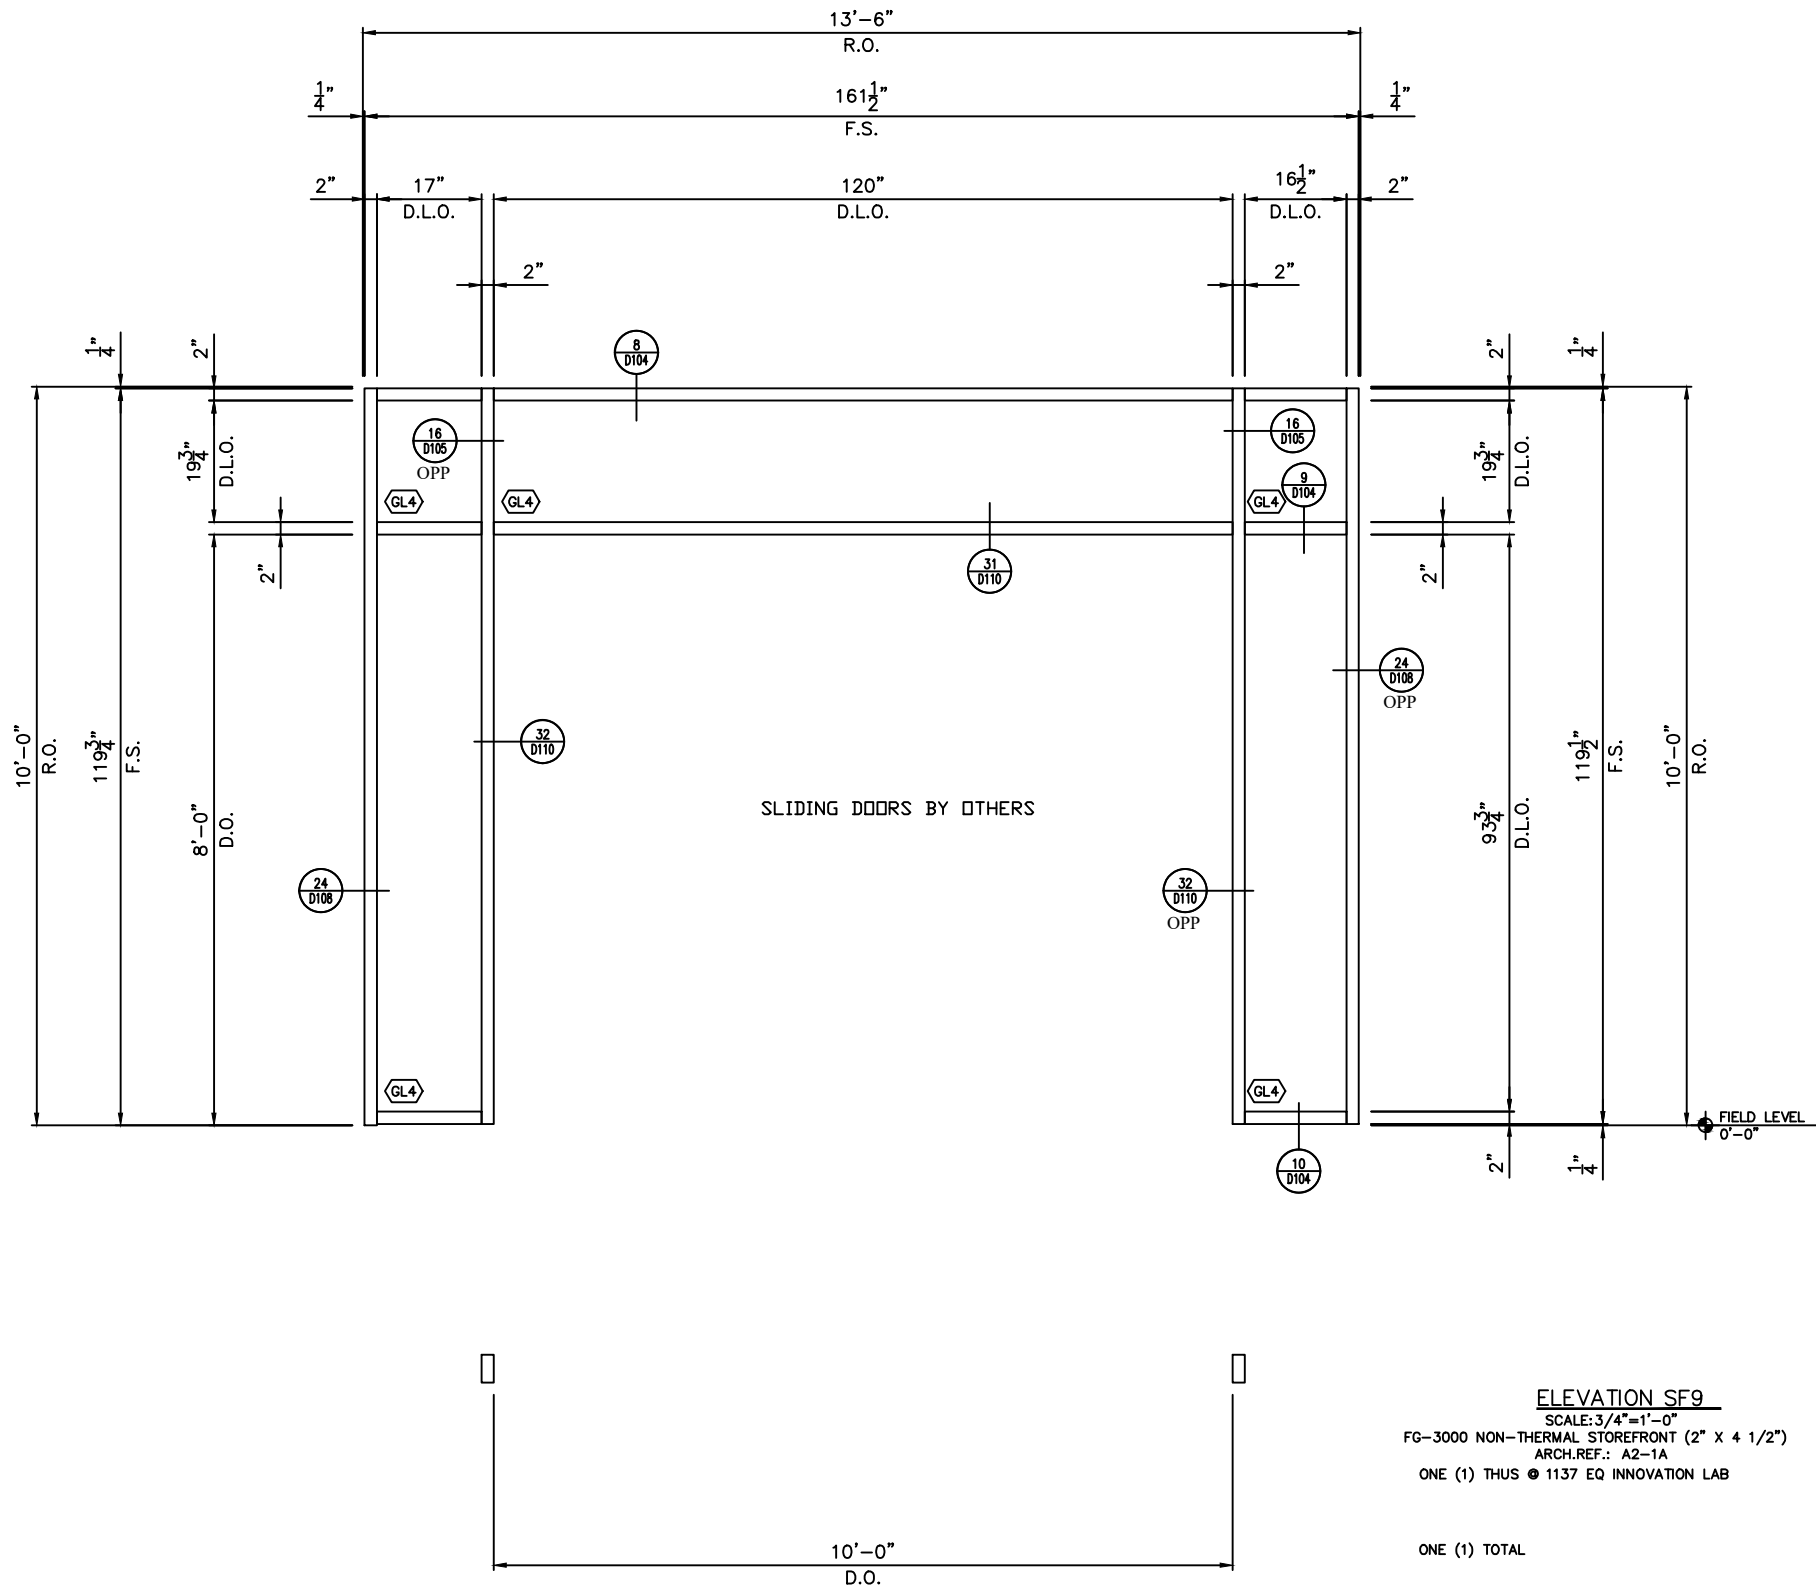

ELEVATION SF9
SCALE: 3/4" = 1'-0"
FG-3000 NON-THERMAL STOREFRONT (2" X 4 1/2")
ARCH. REF.: A2-1A
ONE (1) THUS @ 1137 EQ INNOVATION LAB

ONE (1) TOTAL

GLASS LEGEND

GL1

= 1" VISION IG

GL2

= 1" VISION IG TEMPERED

GL3

= 1" SPANDREL IG

GL4

= 1/4" VISION MONOLITHIC

GL5

= 1" VISION IG TEMPERED W/FRIT

GL6

= 1/4" VISION LAMINATED

GL7

= 3/8" VISION LAMINATED

(SEE COVER SHEET FOR MAKE-UP DESCRIPTIONS)


ARCH./G.C. NOTE

THE SIZES SHOWN ON THESE SHOP DRAWINGS ARE OBE'S INTERPRETATION OF THE PROJECT'S REQUIREMENTS. PLEASE REVIEW/VERIFY THE DIMENSIONS SHOWN AND SUPPLY ANY MISSING DIMENSIONS PRIOR TO RELEASE FOR FABRICATION!

PROJECT		PROJECT NO.	
		DRAWN	DATE
		SCALE	
		DRAWING NO.	
SHEET		SHEET	
MANUAL COMP		REV	
		BY	DATE
		DESCRIPTION	



ONE (1) TOTAL

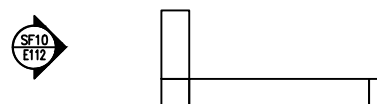





ONE (1) TOTAL

(SEE COVER SHEET FOR MAKE-UP DESCRIPTIONS)

THE SIZES SHOWN ON THESE SHOP
DRAWINGS ARE OBE'S INTERPRETATION
OF THE PROJECT'S REQUIREMENTS.
PLEASE REVIEW/VERIFY THE
DIMENSIONS SHOWN AND SUPPLY
ANY MISSING DIMENSIONS PRIOR TO
RELEASE FOR FABRICATION!

[illegible]

[illegible]

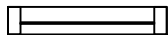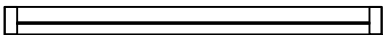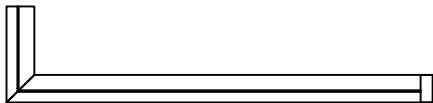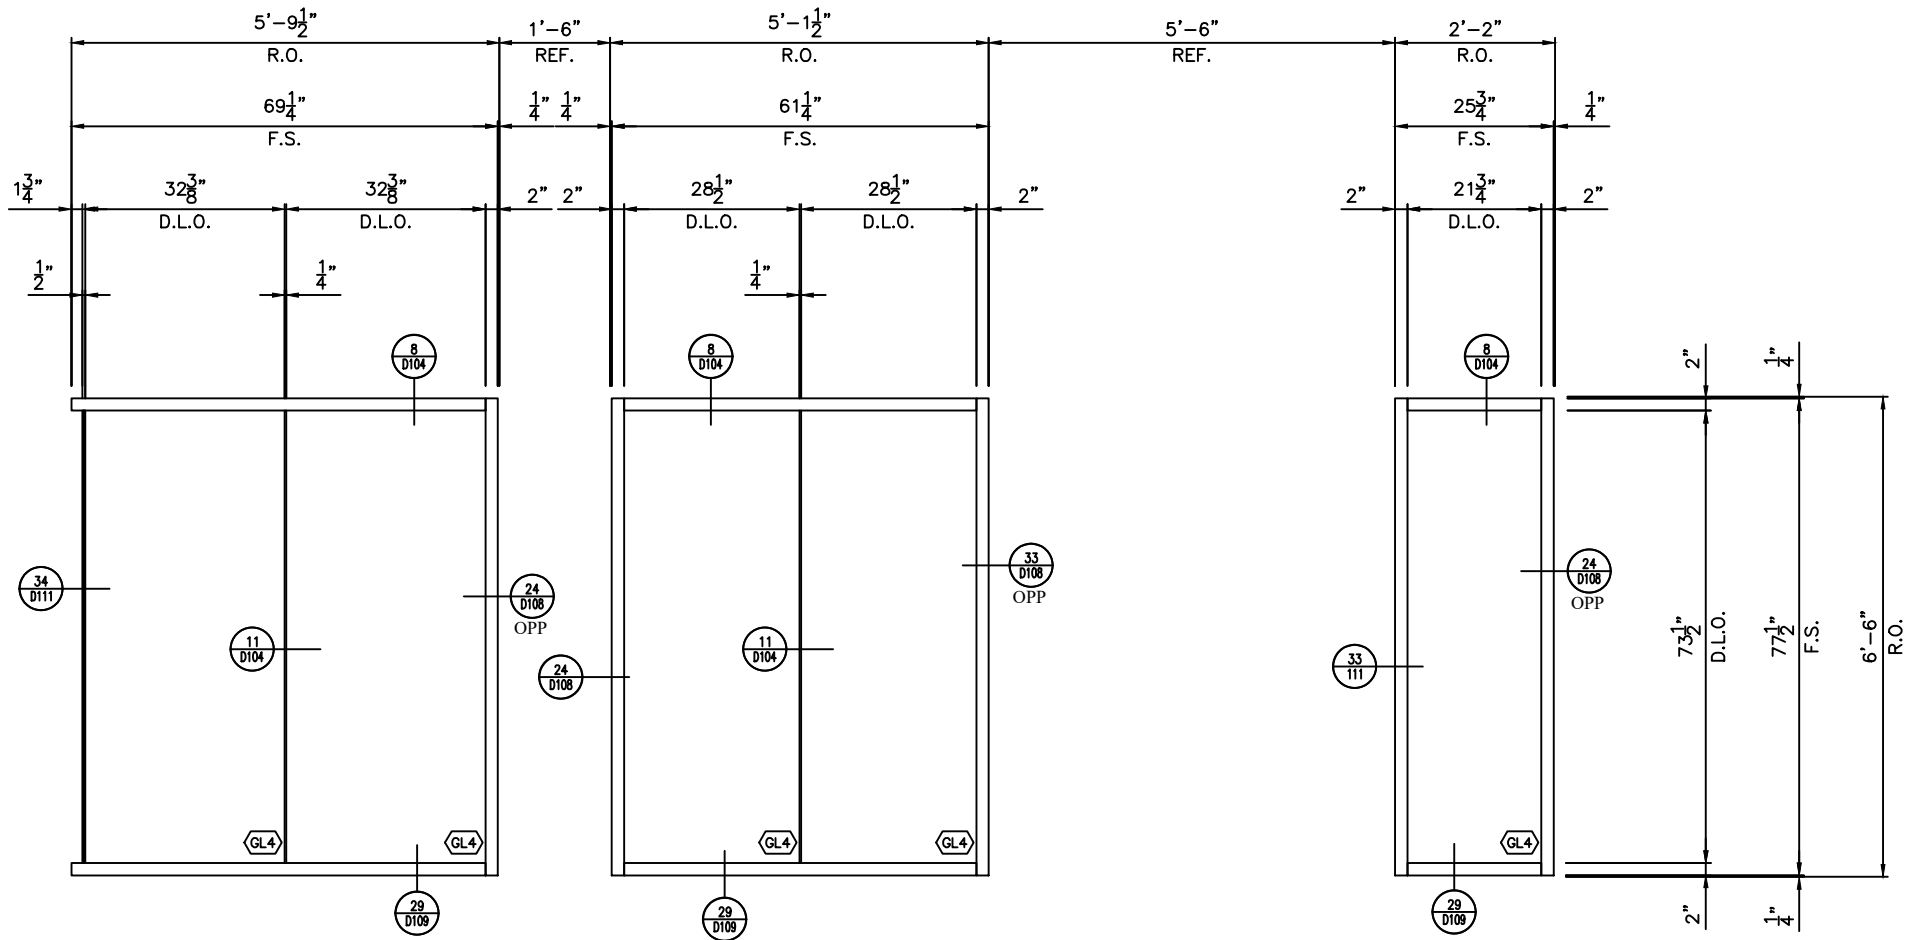

ELEVATION SF14
SCALE: 3/4"=1'-0"
FG-3000 NON-THERMAL STOREFRONT (2" X 4 1/2")
ARCH. REF.: 9/A3-2
ONE (1) THUS ● 1137C HELMET STUDIO


ONE (1) TOTAL

GLASS LEGEND	
GL1	1" VISION IG
GL2	1" VISION IG TEMPERED
GL3	1" SPANDREL IG
GL4	1/4" VISION MONOLITHIC
GL5	1" VISION IG TEMPERED W/FRIT
GL6	1/4" VISION LAMINATED
GL7	3/8" VISION LAMINATED

(SEE COVER SHEET FOR MAKE-UP DESCRIPTIONS)

ARCH./G.C. NOTE:
THE SIZES SHOWN ON THESE SHOP DRAWINGS ARE OBE'S INTERPRETATION OF THE PROJECT'S REQUIREMENTS. PLEASE REVIEW/VERIFY THE DIMENSIONS SHOWN AND SUPPLY ANY MISSING DIMENSIONS PRIOR TO RELEASE FOR FABRICATION!

PROJECT		REVISIONS		DATE		DESCRIPTION	
PROJECT NO.		REV		BY		DATE	
DRAWN		DATE		SCALE		DRAWING NO.	
PROJECT		SHEET		MANUAL COMP			

 


SCALE: 3/4"=1'-0"

FG-3000 NON-THERMAL STOREFRONT (2" X 4 1/2")
ARCH.REF.: 1/A6-5

ONE (1) THUS @ 1101 MULTI-PURPOSE

ONE (1) TOTAL

 


SCALE: 3/4"=1'-0"

FG-3000 NON-THERMAL STOREFRONT (2" X 4 1/2")
ARCH.REF.: 1/A6-5

ONE (1) THUS © 1101 MULTI-PURPOSE

ONE (1) TOTAL

 

SCALE: 3/4"=1'-0"

FG-3000 NON-THERMAL STOREFRONT (2" X 4 1/2")
ARCH.REF.: 1/A6-5

ONE (1) THUS @ 1101 MULTI-PURPOSE


ONE (1) TOTAL

ARCH./G.C. NOTE!

THE SIZES SHOWN ON THESE SHOP
DRAWINGS ARE OBE'S INTERPRETATION
OF THE PROJECT'S REQUIREMENTS.
PLEASE REVIEW/VERIFY THE
DIMENSIONS SHOWN AND SUPPLY
ANY MISSING DIMENSIONS PRIOR TO
RELEASE FOR FABRICATION!

[illegible]

MANUAL COMF

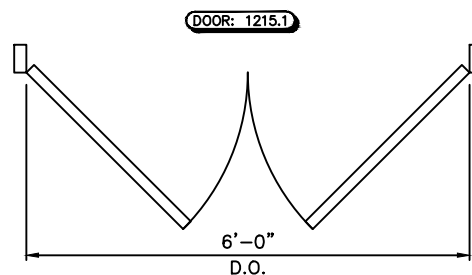


ONE (1) TOTAL

ARCH./G.C. NOTE
THE SIZES SHOWN ON THESE SHOP
DRAWINGS ARE OBE'S INTERPRETATION
OF THE PROJECT'S REQUIREMENTS.
PLEASE REVIEW/VERIFY THE
DIMENSIONS SHOWN AND SUPPLY
ANY MISSING DIMENSIONS PRIOR TO
RELEASE FOR FABRICATION!

PROJECT	PROJECT NO.		DESCRIPTION
	DRAWN	DATE	
	SCALE		
	DRAWING NO.		
	SHEET		
	MANUAL COMP		
	REV	BY	
	DATE		

ERECTOR NOTE:
BOTTOM ROW OF GLASS MUST BE HARD STACKED TO
HORIZONTAL MULLION TO CARRY THE LOAD OF THE
UPPER GLASS

ARCH./G.C. NOTE:
OBE HAS ADDED A MULLION TO THE CENTER OF THE
ELEVATION DO TO THE LENGTH OF THE HORIZONTAL
MULLIONS IS GREATER THEN THE FULL LENGTH OF THE
STOCK LENGTH MATERIAL.

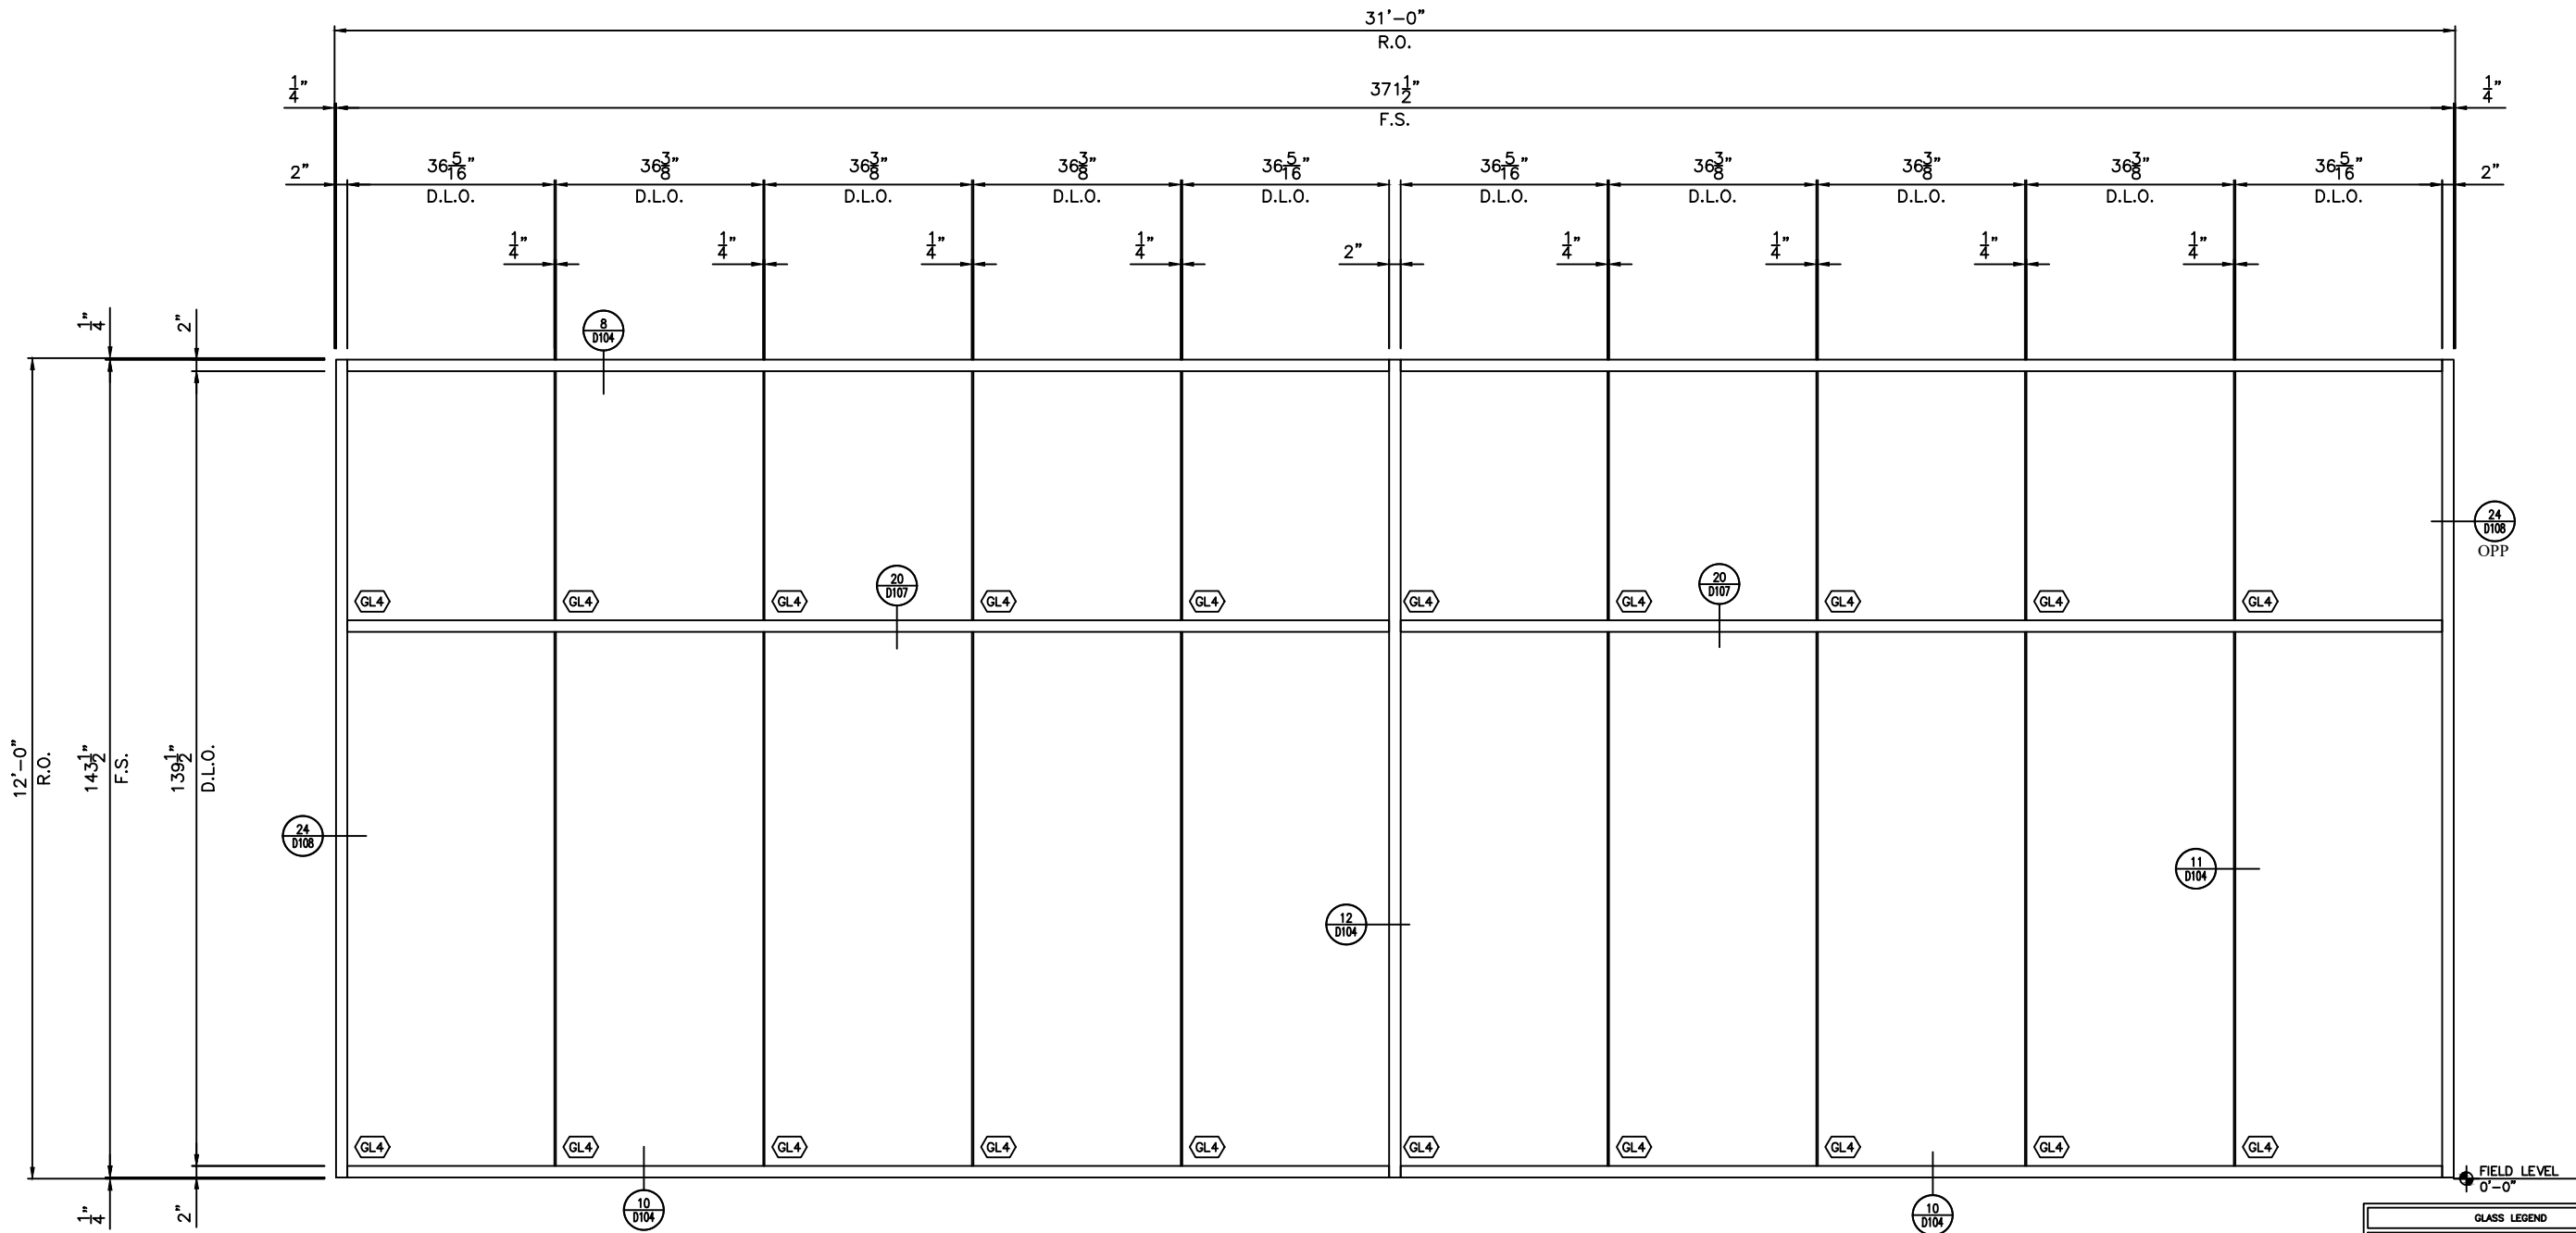

ELEVATION SF19
SCALE: 3/4"=1'-0"
FG-3000 NON-THERMAL STOREFRONT (2" X 4 1/2")
ARCH. REF.: 1/A6-4
ONE (1) THUS @ C1103 MAIN CORRIDOR

ONE (1) TOTAL



GLASS LEGEND	
01	1" VISION IG
02	1" VISION IG TEMPERED
03	1" SPANDREL IG
04	1/4" VISION MONOLITHIC
05	1" VISION IG TEMPERED W/FRIT
06	1/4" VISION LAMINATED
07	3/8" VISION LAMINATED

(SEE COVER SHEET FOR MAKE-UP DESCRIPTIONS)

ARCH./G.C. NOTE:
THE SIZES SHOWN ON THESE SHOP
DRAWINGS ARE OBE'S INTERPRETATION
OF THE PROJECT'S REQUIREMENTS.
PLEASE REVIEW/VERIFY THE
DIMENSIONS SHOWN AND SUPPLY
ANY MISSING DIMENSIONS PRIOR TO
RELEASE FOR FABRICATION!

PROJECT		REVISIONS		DESCRIPTION	
PROJECT NO.		REV		DATE	
DRAWN		BY		DATE	
SCALE		REV		DATE	
DRAWING NO.		MANUAL COMP		DATE	
SHEET		REV		DATE	

ERECTOR NOTE:
BOTTOM ROW OF GLASS MUST BE HARD STACKED TO
HORIZONTAL MULLION TO CARRY THE LOAD OF THE
UPPER GLASS

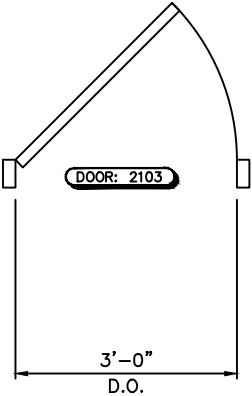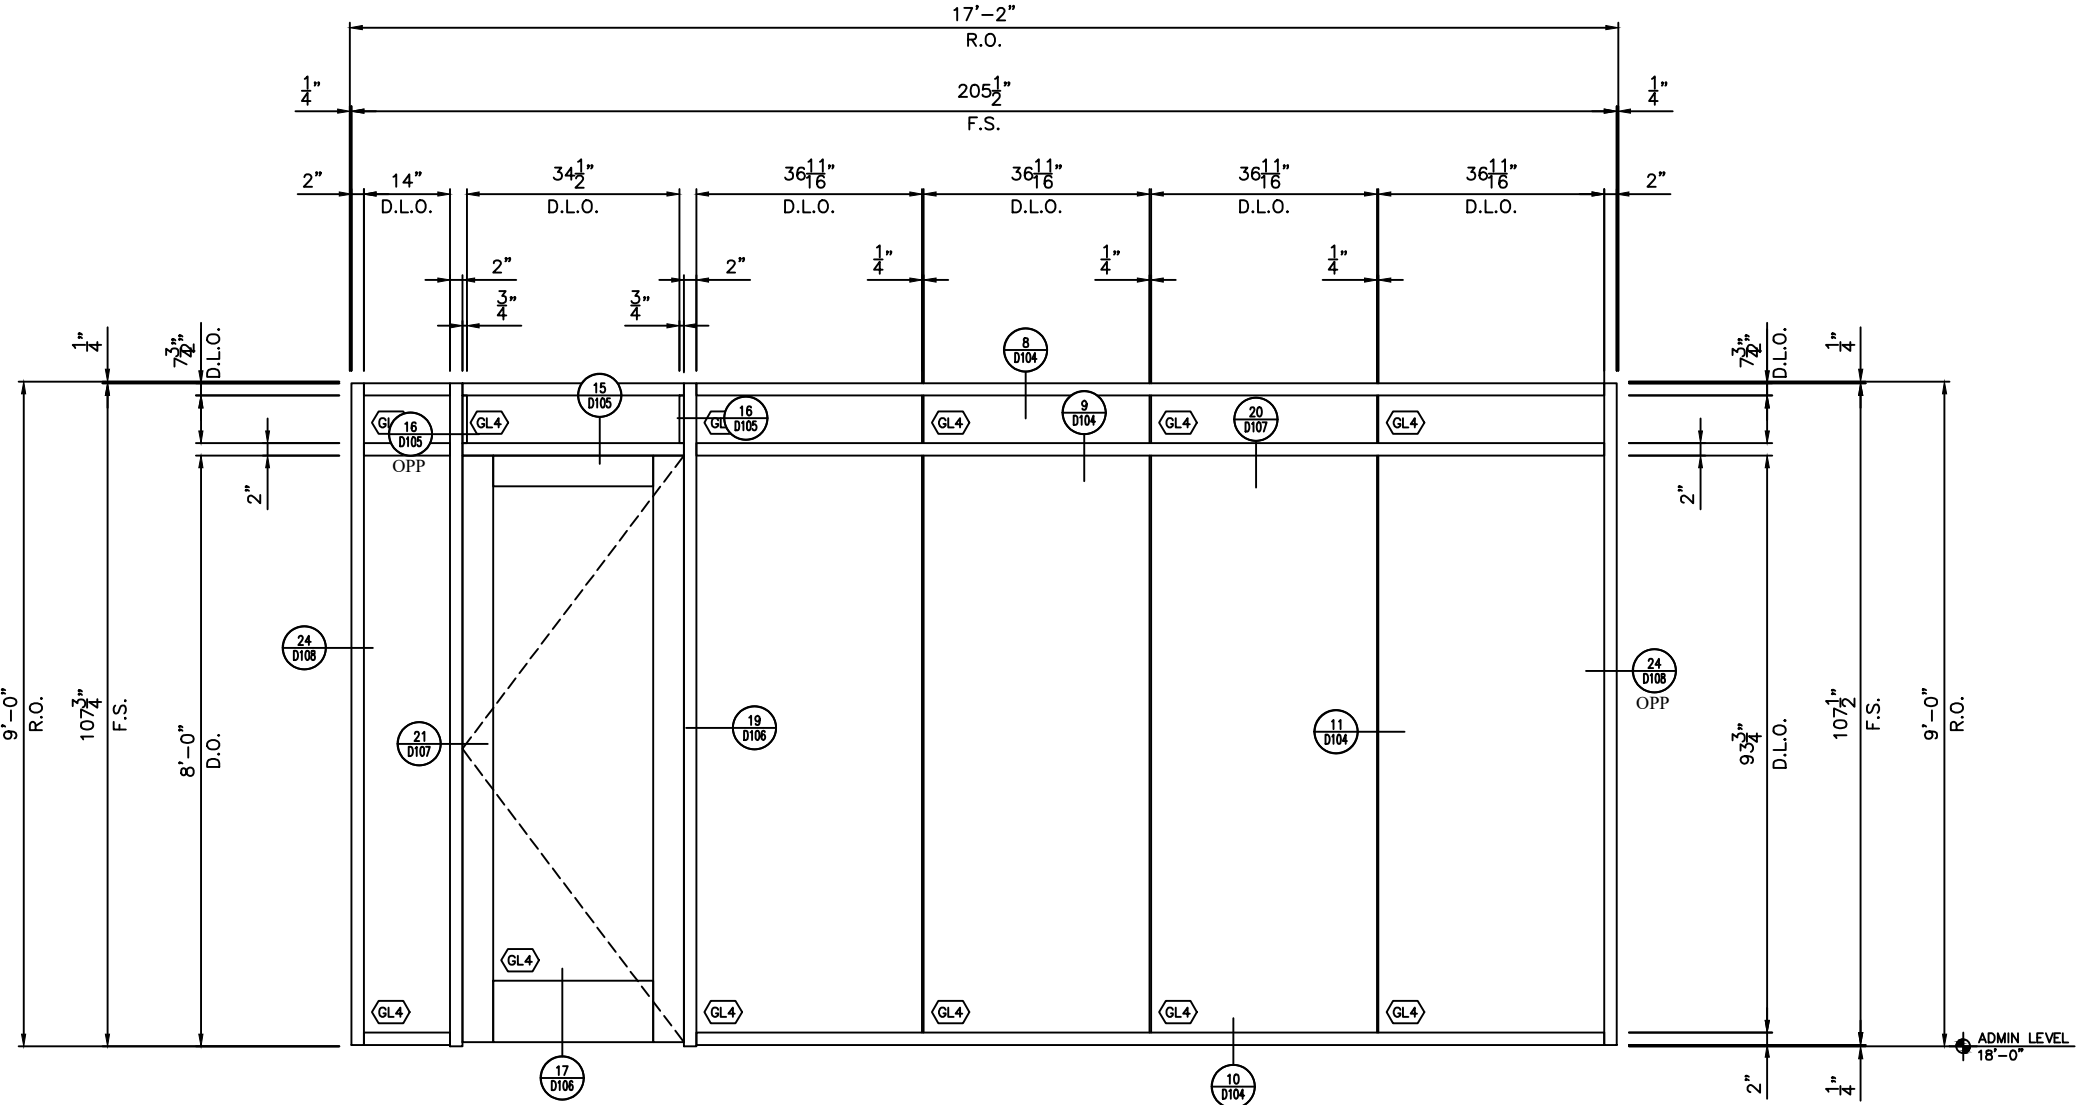

ELEVATION SF22
SCALE: 3/4"=1'-0"
FG-3000 NON-THERMAL STOREFRONT (2" X 4 1/2")
ARCH. REF.: 2/A6-30
ONE (1) THUS @ 2103 RECRUTING OFFICES

ONE (1) TOTAL


CLASS LEGEND	
	1" VISION IG
	1" VISION IG TEMPERED
	1" SPANDREL IG
	1/4" VISION MONOLITHIC
	1" VISION IG TEMPERED W/FRIT
	1/4" VISION LAMINATED
	3/8" VISION LAMINATED

(SEE COVER SHEET FOR MAKE-UP DESCRIPTIONS)


ARCH./G.C. NOTE

THE SIZES SHOWN ON THESE SHOP DRAWINGS ARE OBE'S INTERPRETATION OF THE PROJECT'S REQUIREMENTS. PLEASE REVIEW/VERIFY THE DIMENSIONS SHOWN AND SUPPLY ANY MISSING DIMENSIONS PRIOR TO RELEASE FOR FABRICATION!



[illegible]

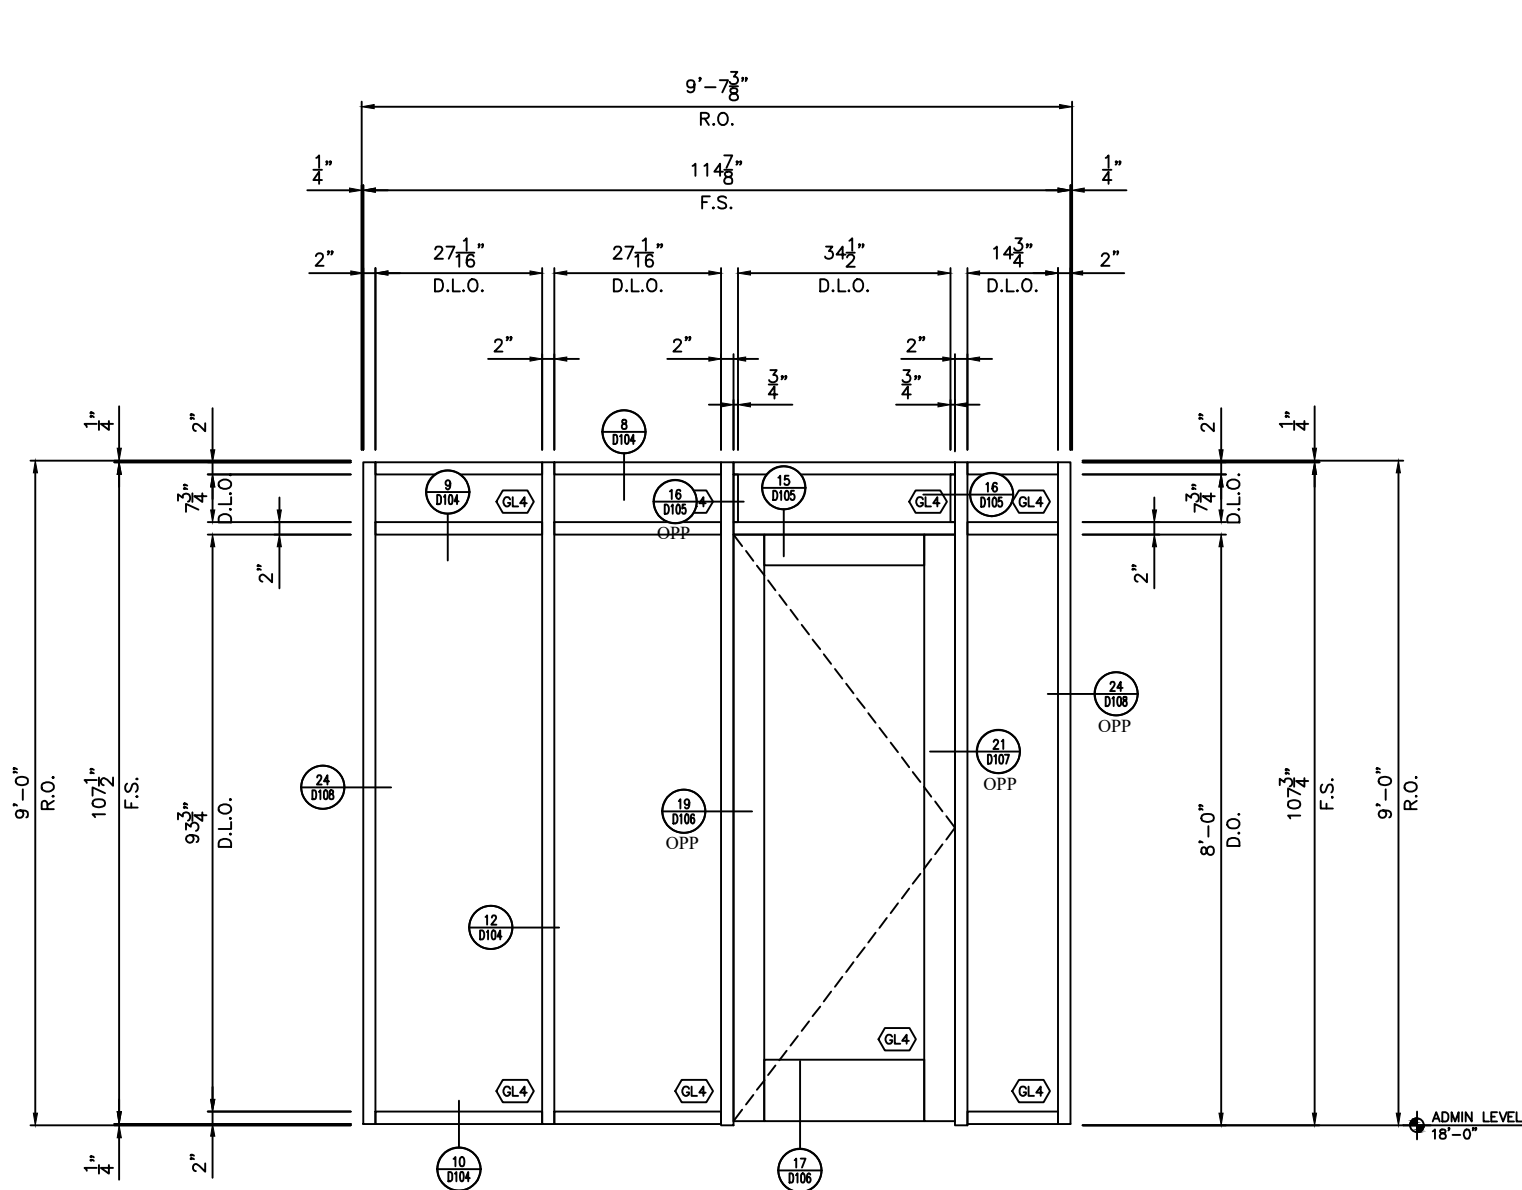

ELEVATION SF24
SCALE: 3/4"=1'-0"
FG-3000 NON-THERMAL STOREFRONT (2" X 4 1/2")
ARCH. REF.: 5/A6-30
ONE (1) THUS ● C2202 ENTRY VESTIBULE
ONE (1) TOTAL

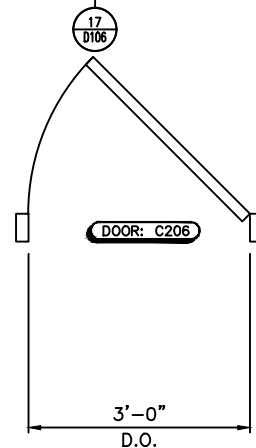


ELEVATION SF25
SCALE: 3/4"=1'-0"
FG-3000 NON-THERMAL STOREFRONT (2" X 4 1/2")
ARCH. REF.: 16/A6-42
ONE (1) THUS ● 2201 RECRUITING LOUNGE
ONE (1) TOTAL

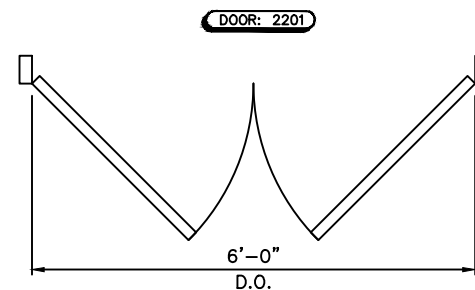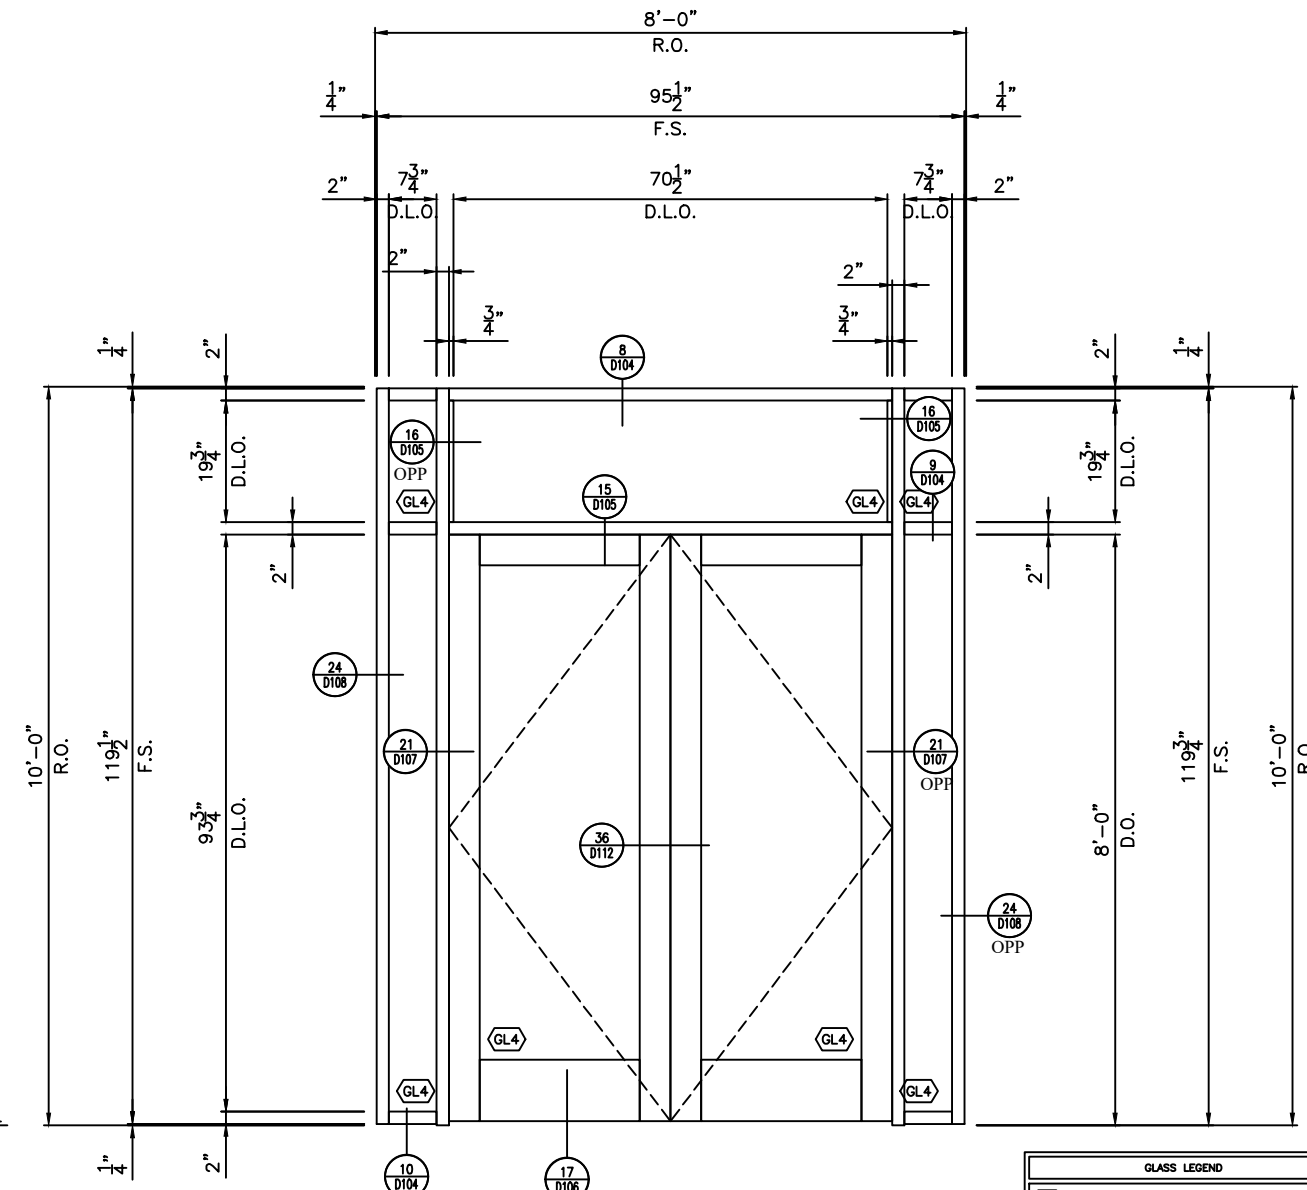

GLASS LEGEND	
GL1	1" VISION IG
GL2	1" VISION IG TEMPERED
GL3	1" SPANDREL IG
GL4	1/4" VISION MONOLITHIC
GL5	1" VISION IG TEMPERED W/FRIT
GL6	1/4" VISION LAMINATED
GL7	3/8" VISION LAMINATED

ARCH./G.C. NOTE:
THE SIZES SHOWN ON THESE SHOP DRAWINGS ARE OBE'S INTERPRETATION OF THE PROJECT'S REQUIREMENTS. PLEASE REVIEW/VERIFY THE DIMENSIONS SHOWN AND SUPPLY ANY MISSING DIMENSIONS PRIOR TO RELEASE FOR FABRICATION!


PROJECT		REVISIONS		DESCRIPTION	
PROJECT NO.		REV		BY	
DRAWN		DATE		DATE	
SCALE		MANUAL COMP		DATE	
DRAWING NO.		MANUAL COMP		DATE	
SHEET		MANUAL COMP		DATE	

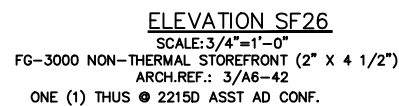


GLASS LEGEND	
G1	1" VISION IG
G2	1" VISION IG TEMPERED
G3	1" SPANDREL IG
G4	1/4" VISION MONOLITHIC
G5	1" VISION IG TEMPERED W/FRIT
G6	1/4" VISION LAMINATED
G7	3/8" VISION LAMINATED

ARCH./G.C. NOTE:
THE SIZES SHOWN ON THESE SHOP
DRAWINGS ARE OBE'S INTERPRETATION
OF THE PROJECT'S REQUIREMENTS.
PLEASE REVIEW/VERIFY THE
DIMENSIONS SHOWN AND SUPPLY
ANY MISSING DIMENSIONS PRIOR TO
RELEASE FOR FABRICATION!

PROJECT	PROJECT NO.		DESCRIPTION
	DRAWN	DATE	
	SCALE		
	DRAWING NO.		
	SHEET		
	MANUAL COMP		
	REV	BY	
	DATE		

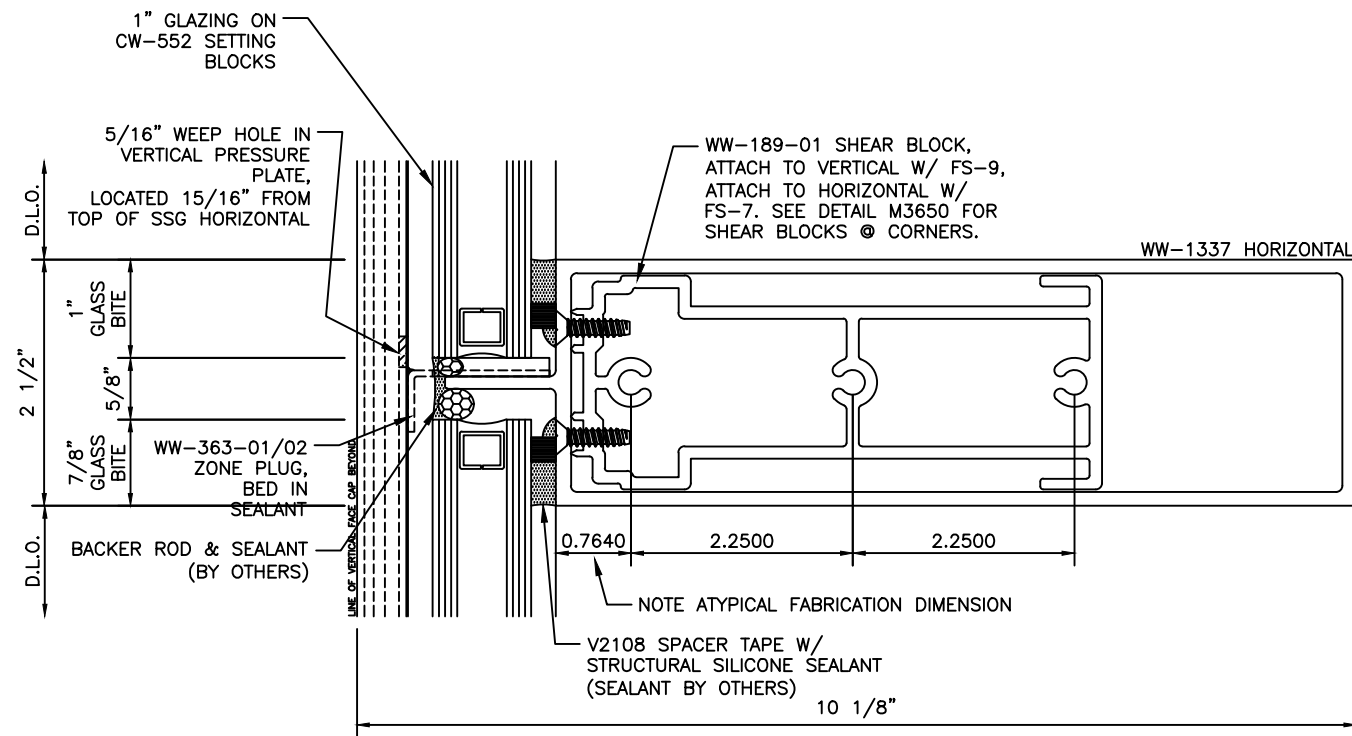

DETAIL 3
SCALE: FULL
ARCH. REF.: N/A

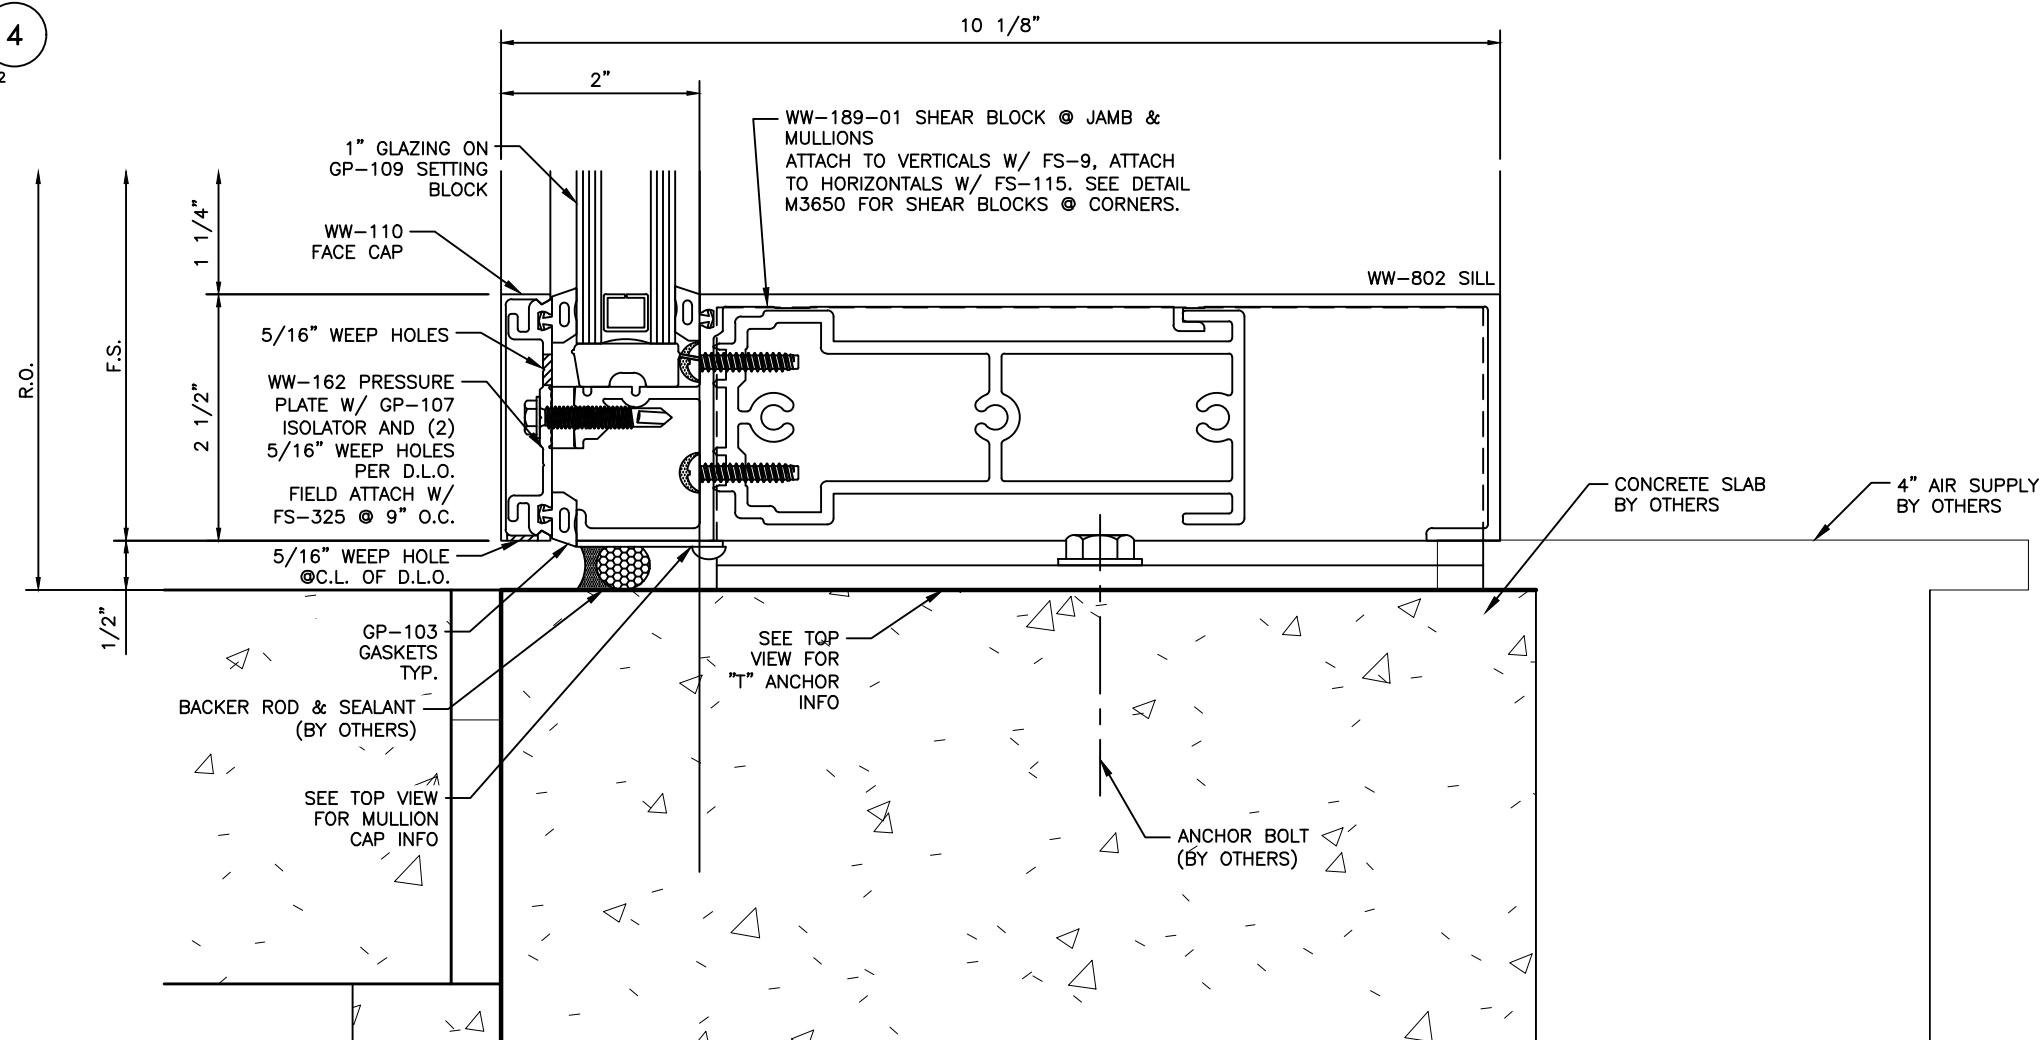

DETAIL 4
SCALE: FULL
ARCH. REF.: 2/A7-22



TYPICAL DETAIL NOTES:


- REFER TO INSTALLATION INSTRUCTIONS FOR ADDIT'L INFO.
- CAP-SEAL ALL FASTENERS IN GLAZING POCKETS.

GENERAL NOTE: SHIMS, SEALANT, BACKER RODS, AND PERIMETER FASTENERS TO BE FURNISHED BY CUSTOMER. GENERAL CONTRACTOR TO INSURE SUFFICIENT STRUCTURE TO SUPPORT ALUMINUM FRAMES.

--	--	

- TYPICAL DETAIL NOTES:
- REFER TO INSTALLATION INSTRUCTIONS FOR ADDIT'L INFO.
 - CAP-SEAL ALL FASTENERS IN GLAZING POCKETS.

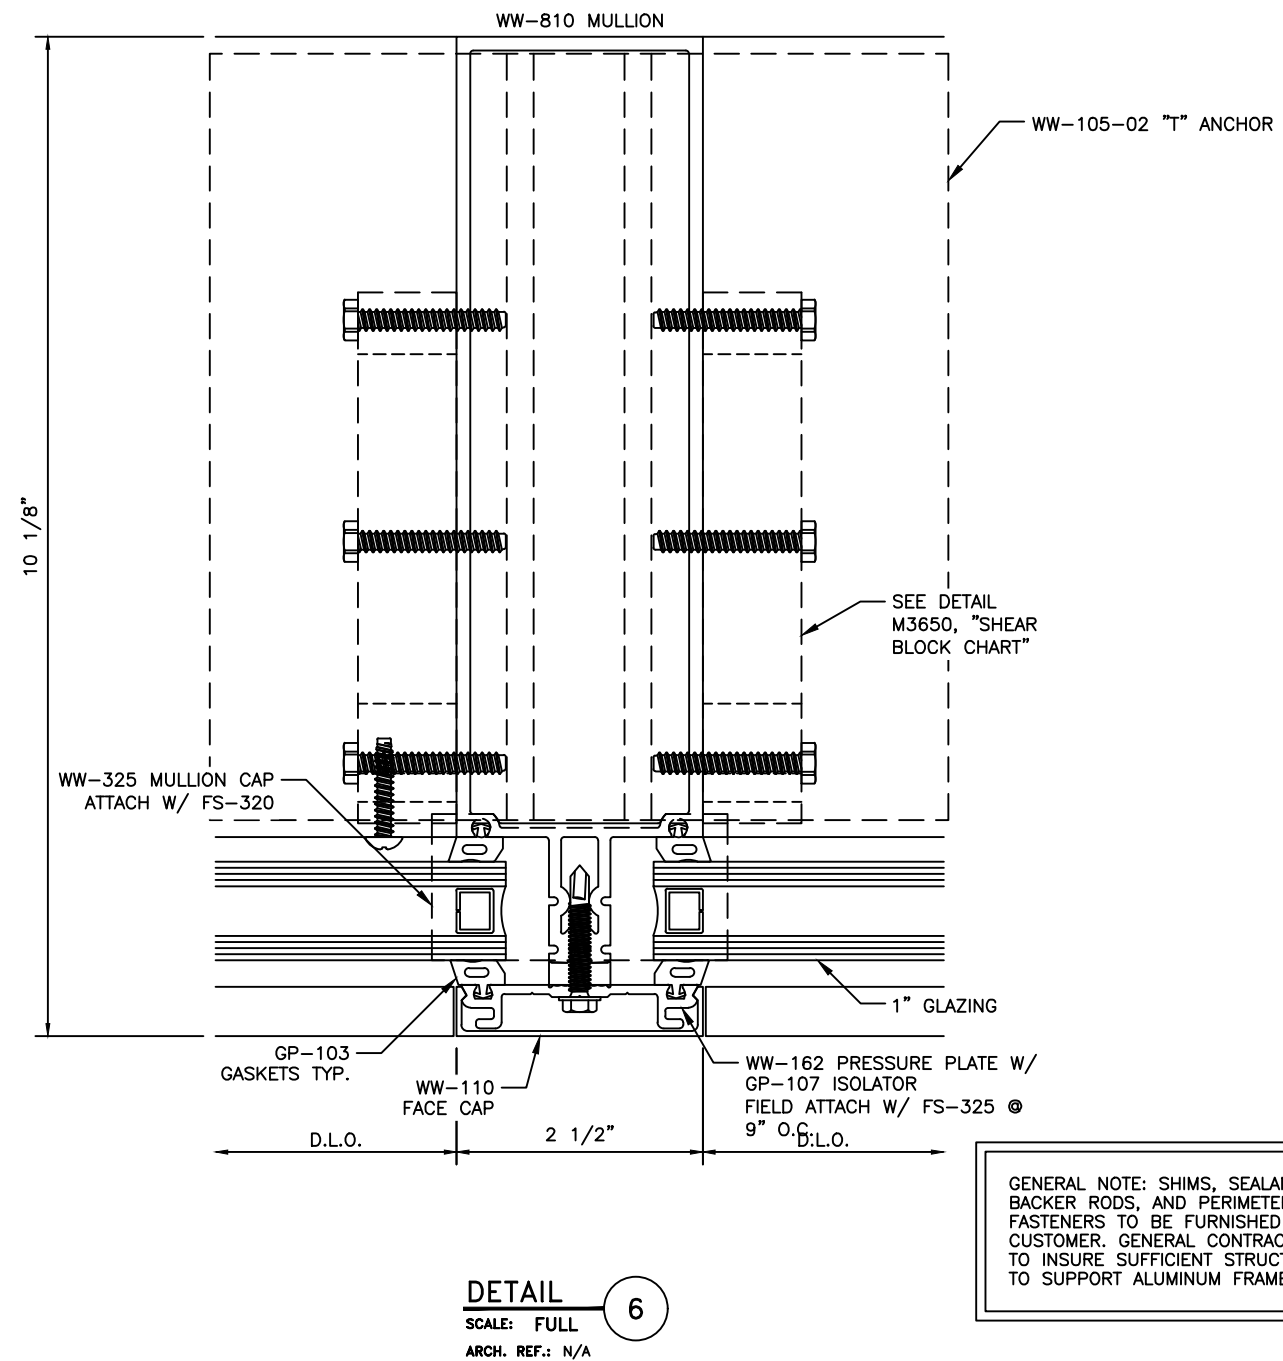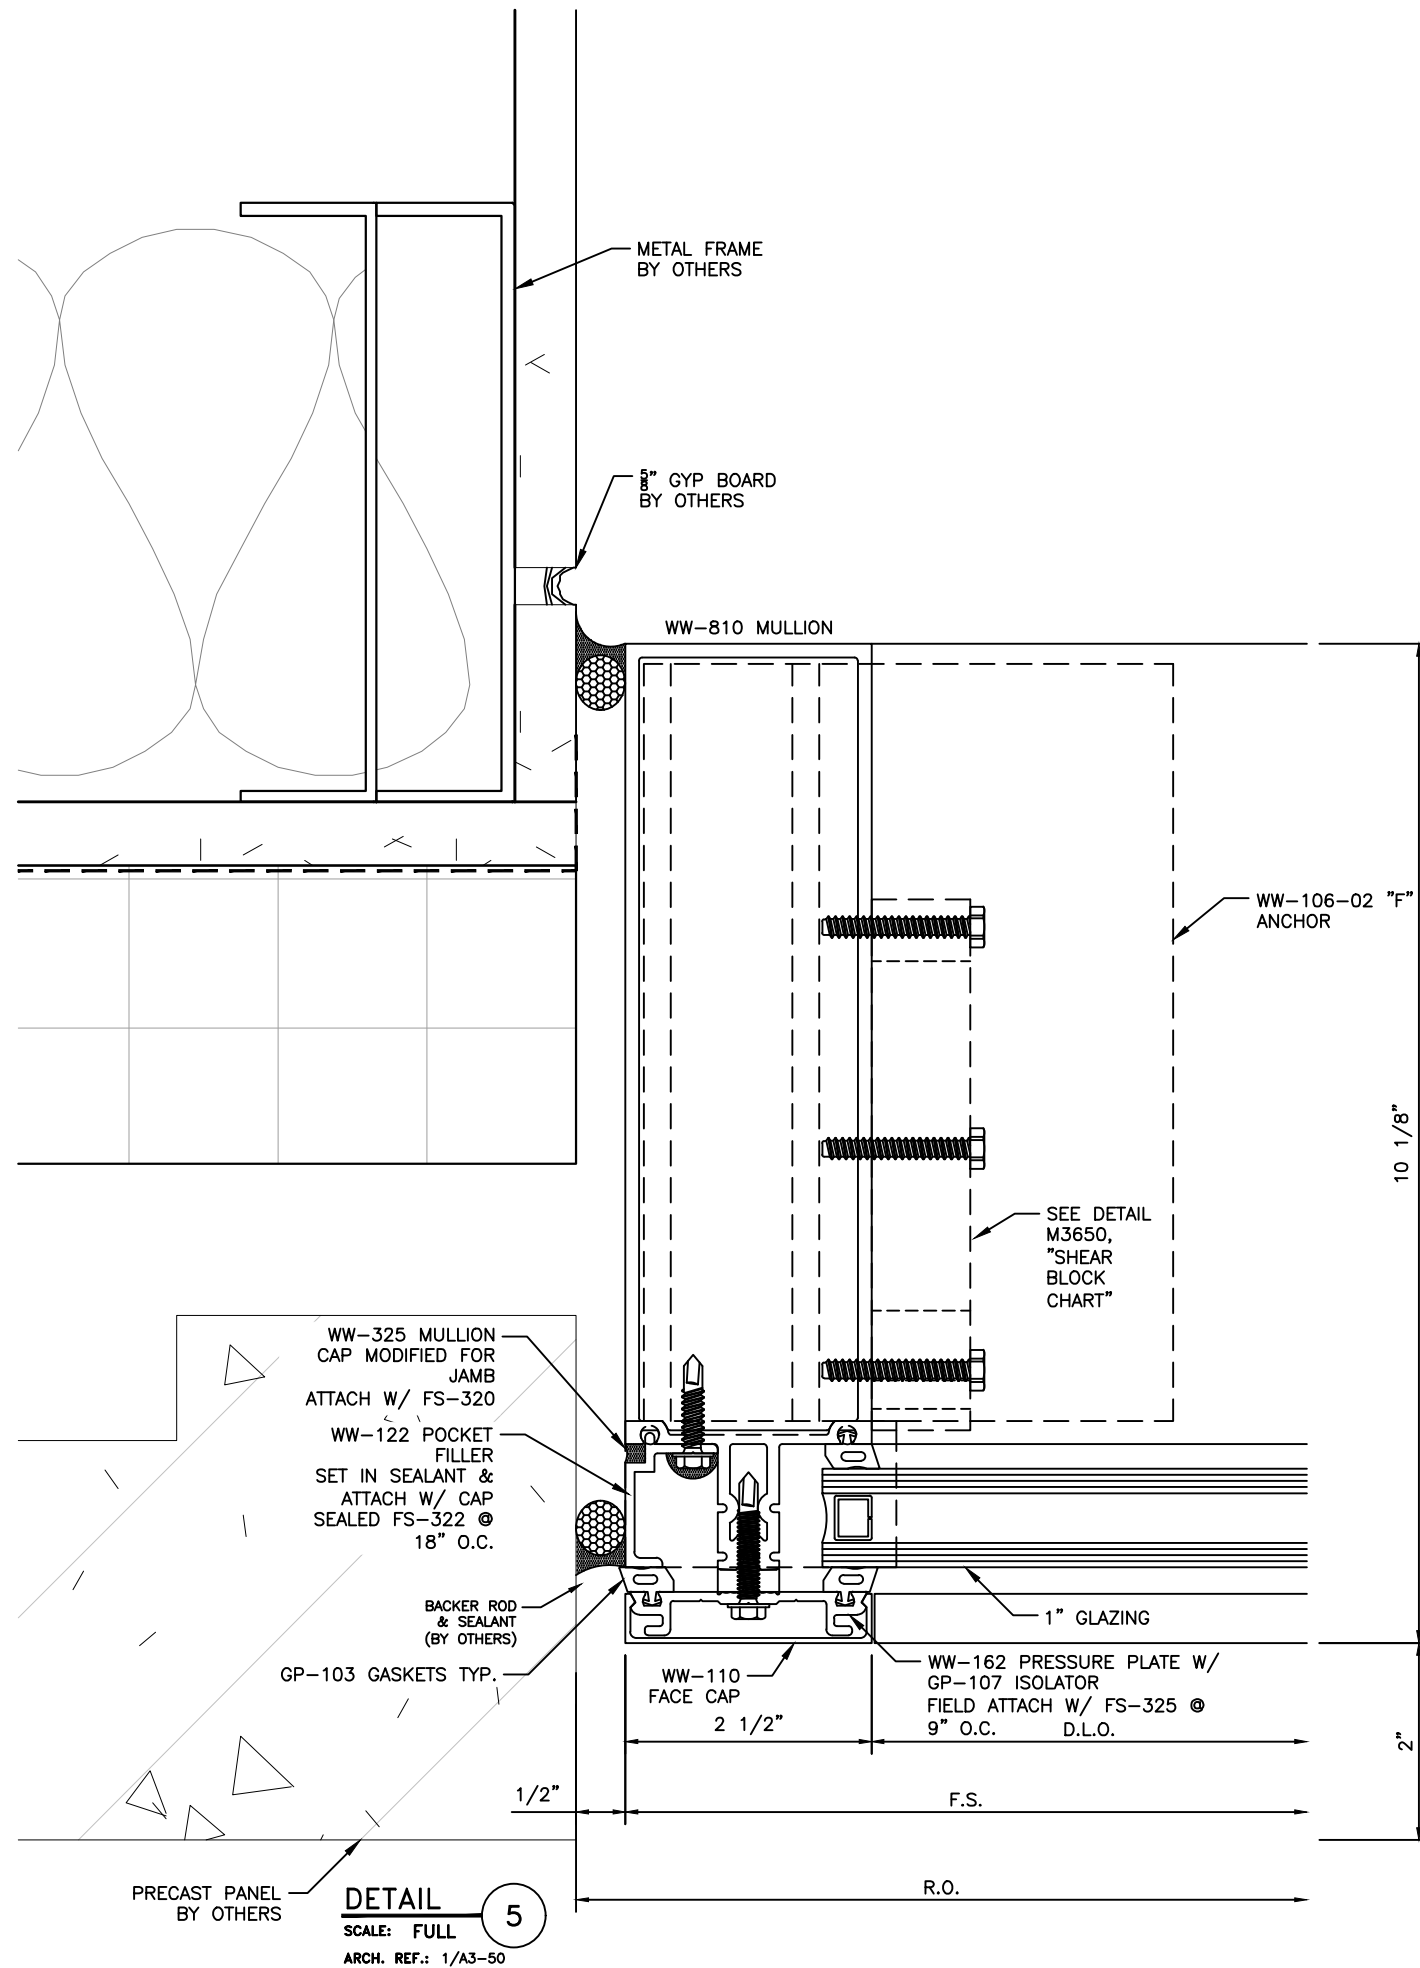[illegible]

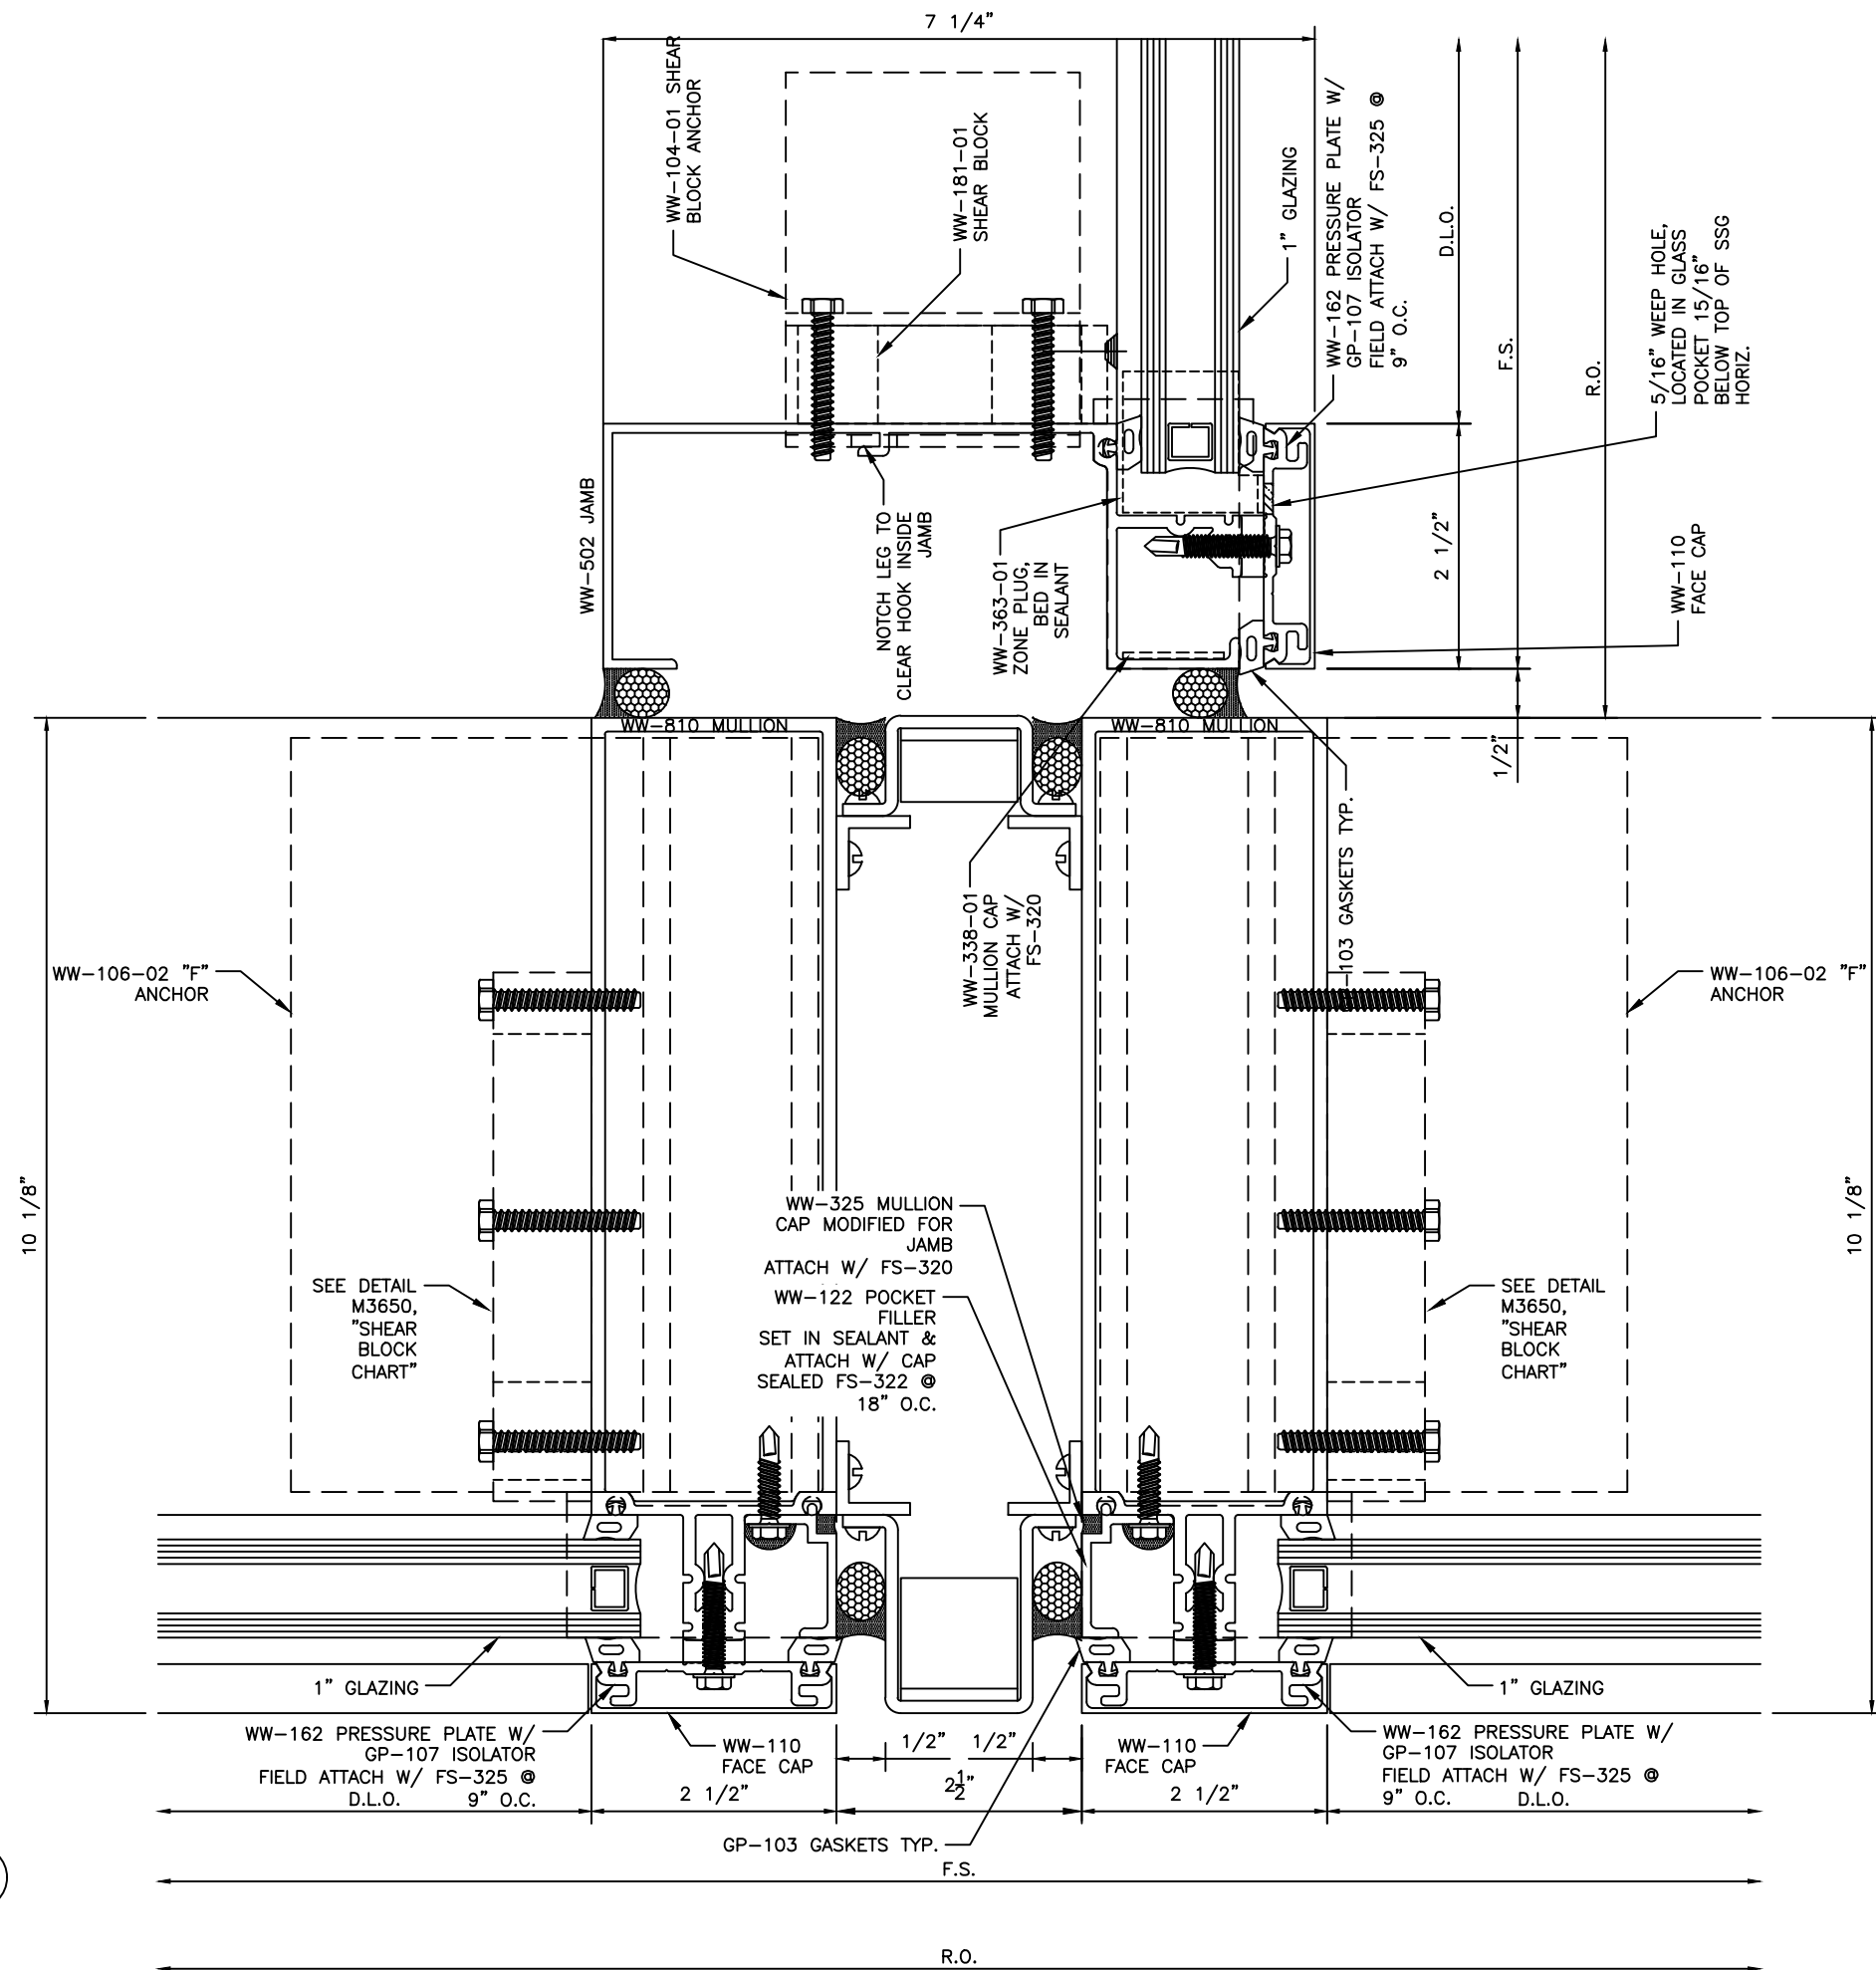

TYPICAL DETAIL NOTES:

- REFER TO INSTALLATION INSTRUCTIONS FOR ADDIT'L INFO.
- CAP-SEAL ALL FASTENERS IN GLAZING POCKETS.

GENERAL NOTE: SHIMS, SEALANT, BACKER RODS, AND PERIMETER FASTENERS TO BE FURNISHED BY CUSTOMER. GENERAL CONTRACTOR TO INSURE SUFFICIENT STRUCTURE TO SUPPORT ALUMINUM FRAMES.

DETAIL
SCALE: FULL
ARCH. REF.: N/

7

PROJECT

PROJECT NO.

DRAWN	DATE
-------	------

SCALE

DRAWING NO.



SHEET

DESCRIPTION

DATE _____

BY

MANUAL COMP

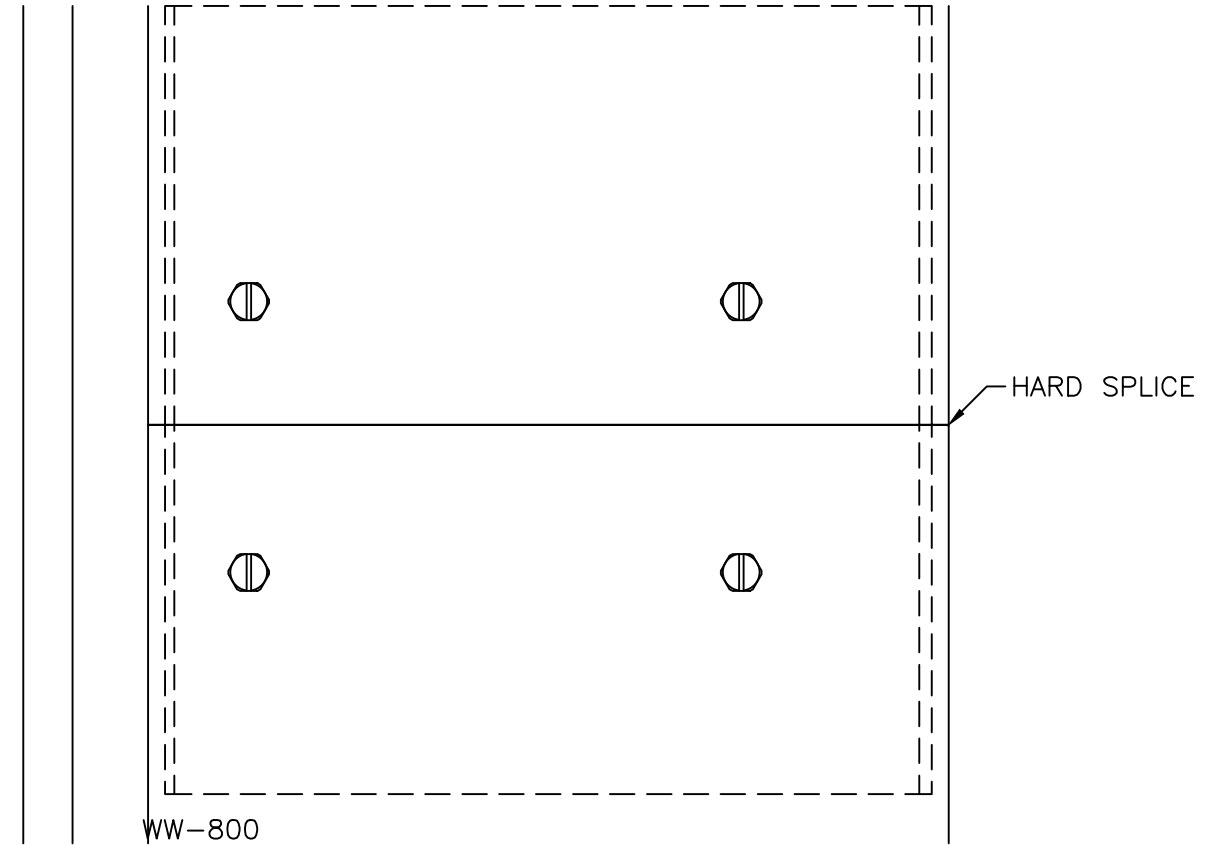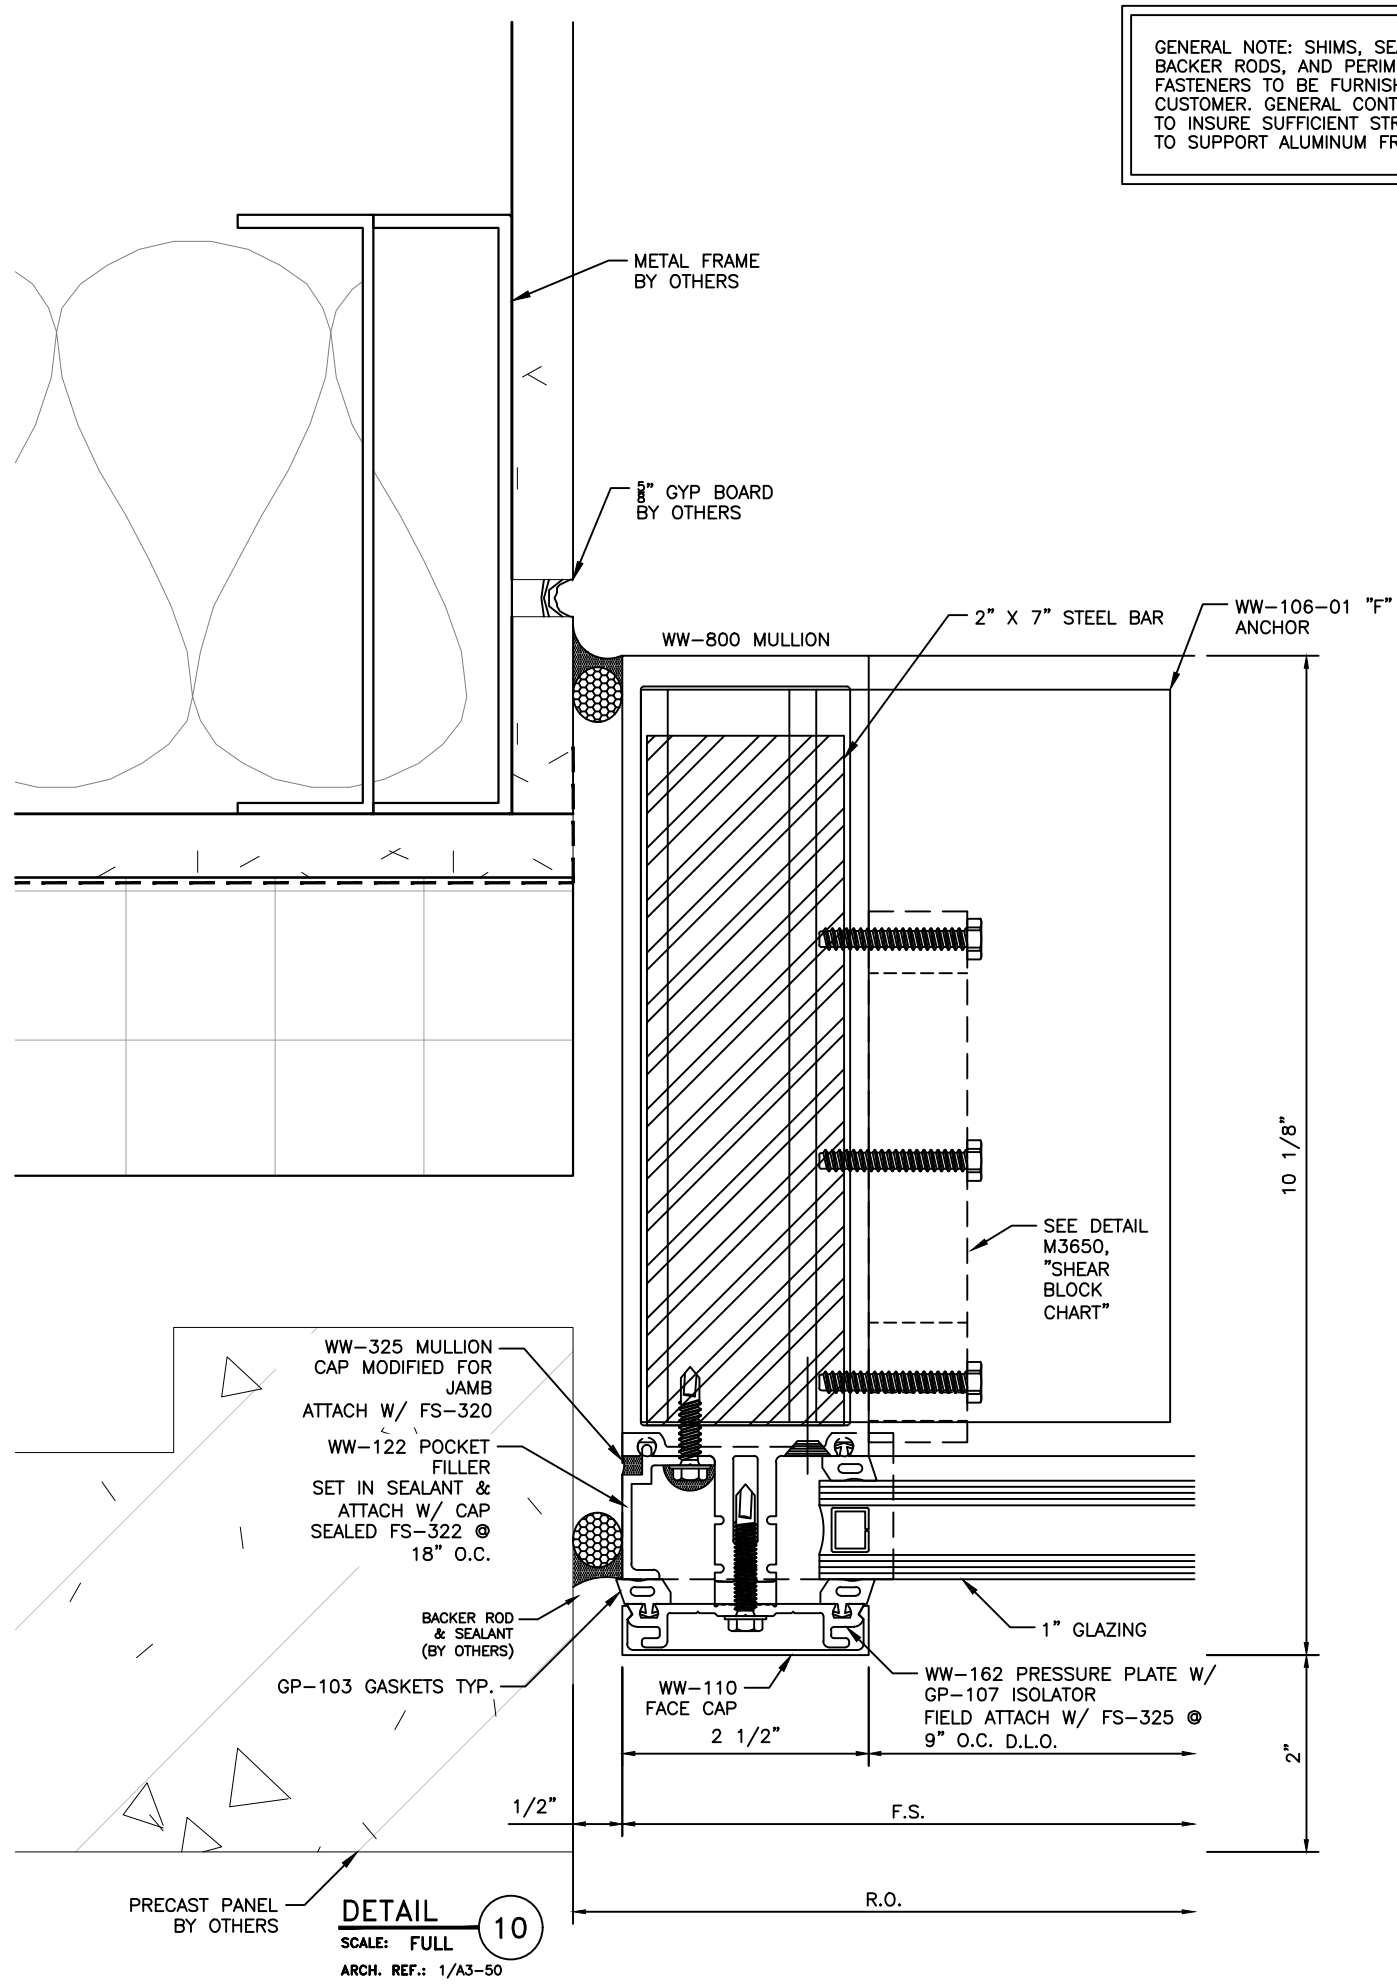


- TYPICAL DETAIL NOTES:**
- REFER TO INSTALLATION INSTRUCTIONS FOR ADDIT'L INFO.
 - CAP-SEAL ALL FASTENERS IN GLAZING POCKETS.

10-1/8" SYSTEM DEPTH	
MULLION	SPLICE
WW-800	CW-671
WW-810	WW-1179-01
WW-1175	WW-1176-01

DETAIL 11
SCALE: FULL
ARCH. REF.: N/A

DESCRIPTION		DATE	BY	REV
MANUAL COMP				
PROJECT		PROJECT NO.		
DRAWN		DATE		
SCALE		DRAWING NO.		
SHEET				

- TYPICAL DETAIL NOTES:**
- REFER TO INSTALLATION INSTRUCTIONS FOR ADDIT'L INFO.
 - CAP-SEAL ALL FASTENERS IN GLAZING POCKETS.

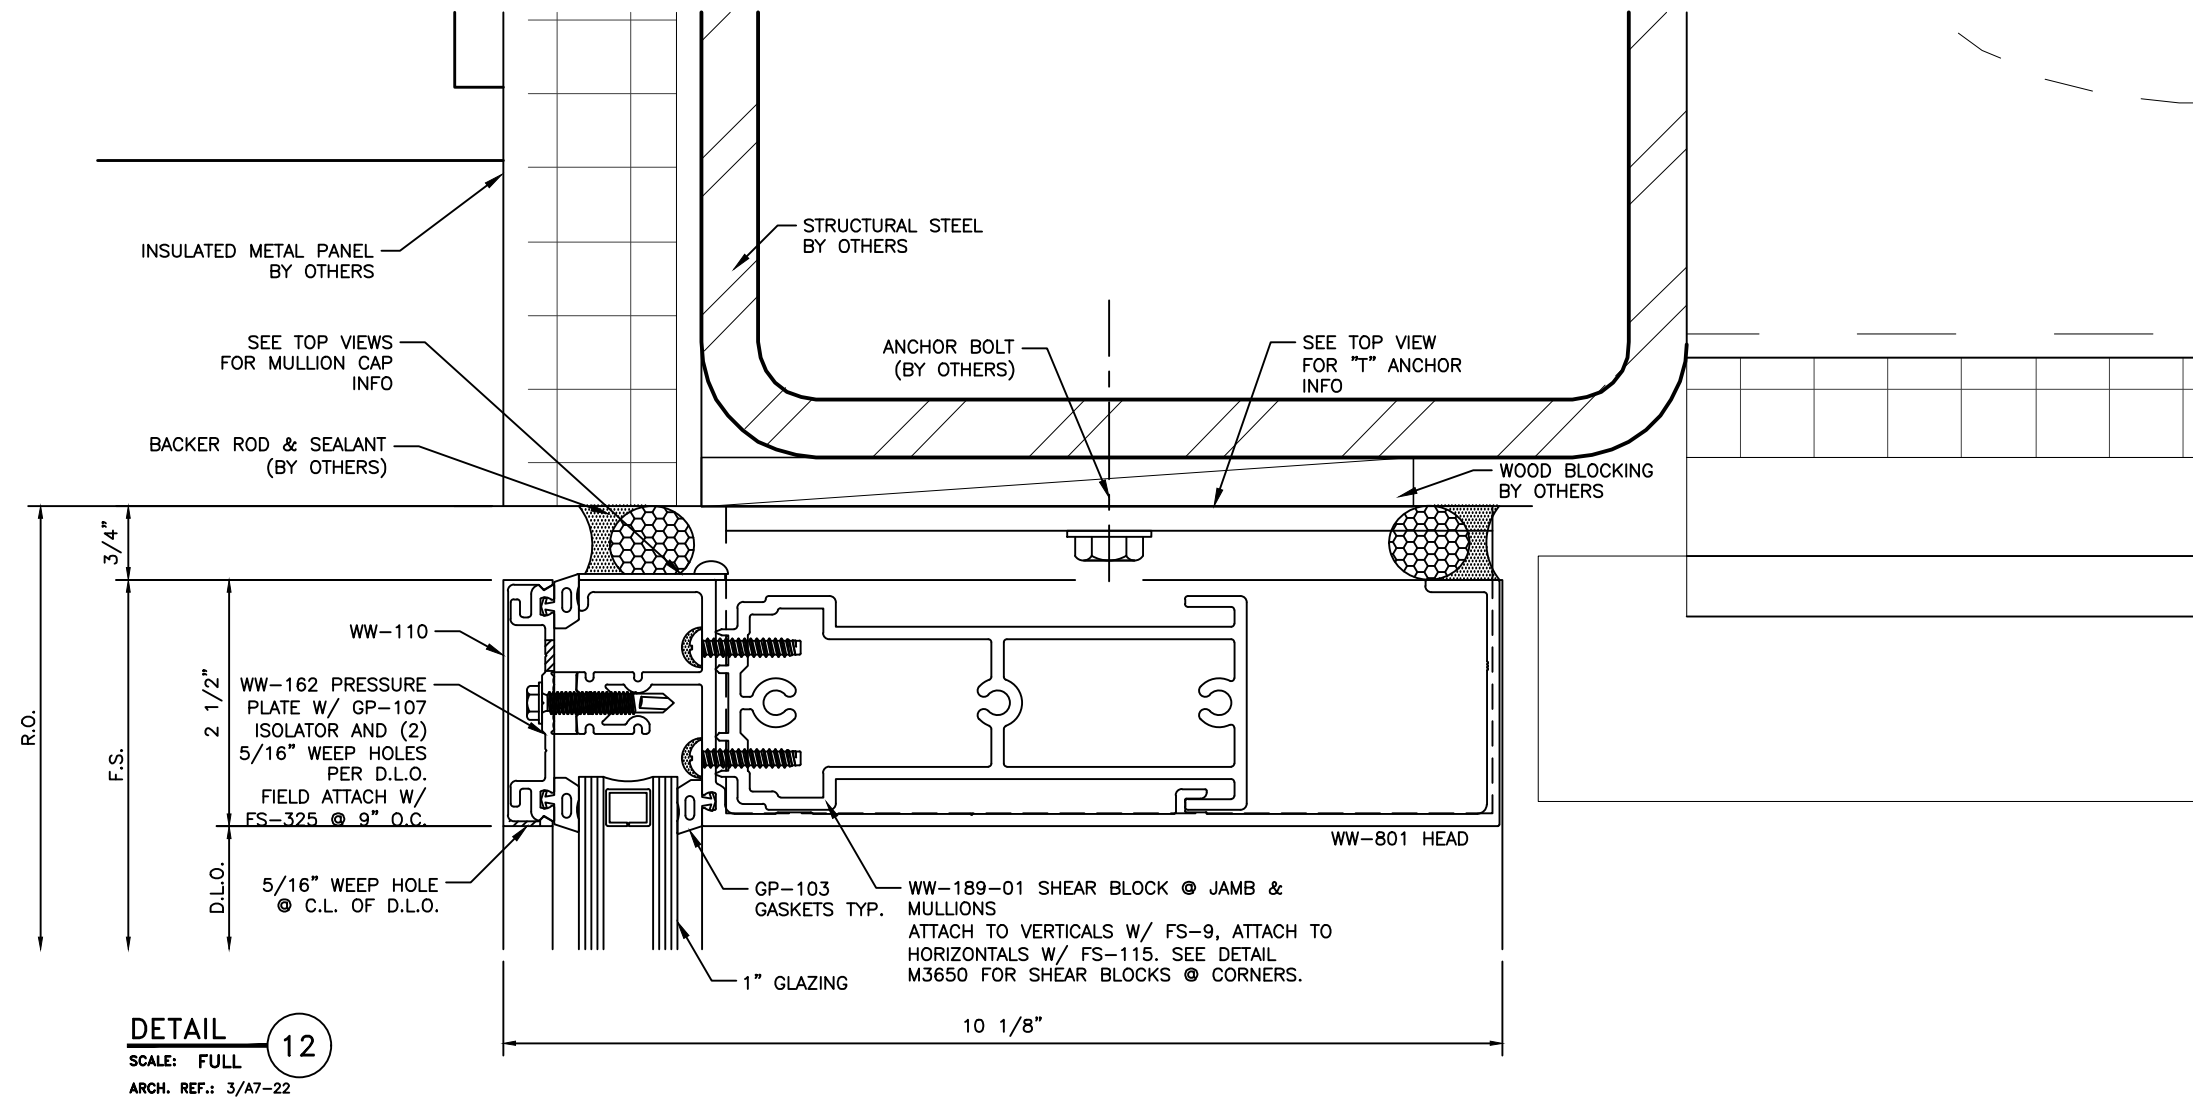


DETAIL
SCALE: FULL
ARCH. REF.: 3/A7-22

12

GENERAL NOTE: SHIMS, SEALANT, BACKER RODS, AND PERIMETER FASTENERS TO BE FURNISHED BY CUSTOMER. GENERAL CONTRACTOR TO INSURE SUFFICIENT STRUCTURE TO SUPPORT ALUMINUM FRAMES.

PROJECT					DESCRIPTION	
PROJECT NO.					DATE	
DRAWN					BY	
SCALE					REV	
DRAWING NO.					MANUAL COMP	
SHEET						

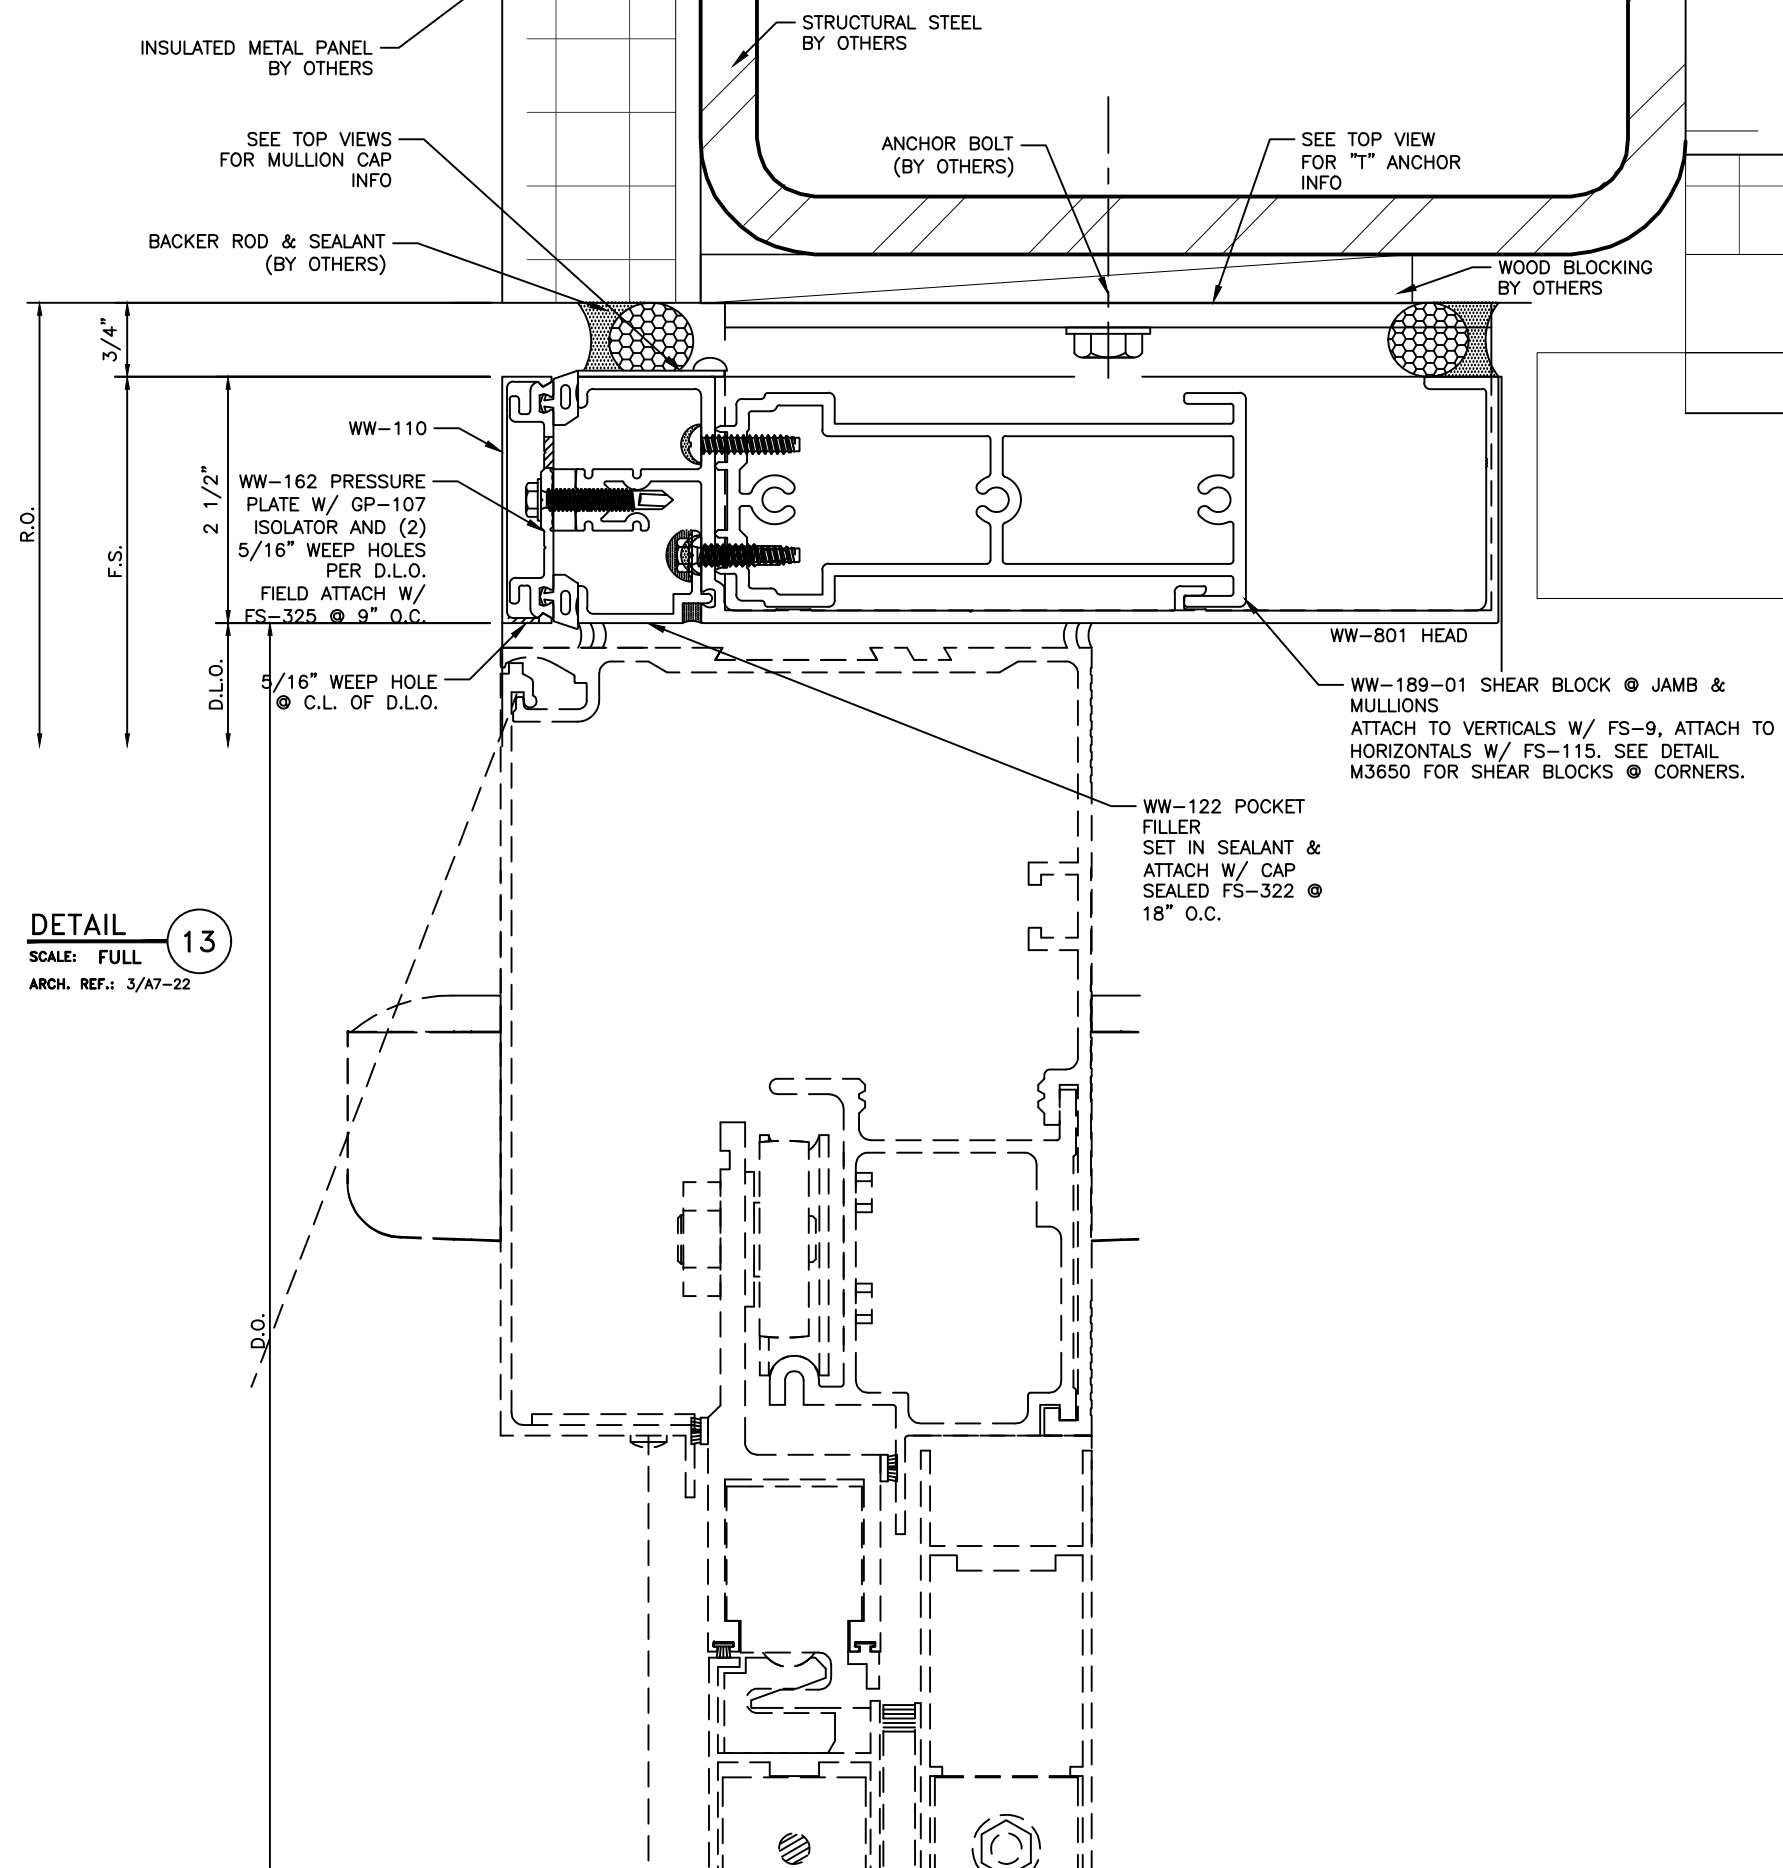


TYPICAL DETAIL NOTES:

- REFER TO INSTALLATION INSTRUCTIONS FOR ADDIT'L INFO.
- CAP-SEAL ALL FASTENERS IN GLAZING POCKETS.

GENERAL NOTE: SHIMS, SEALANT, BACKER RODS, AND PERIMETER FASTENERS TO BE FURNISHED BY CUSTOMER. GENERAL CONTRACTOR TO INSURE SUFFICIENT STRUCTURE TO SUPPORT ALUMINUM FRAMES.

PROJECT	PROJECT NO.	
	DRAWN	DATE
	SCALE	
	DRAWING NO.	
	SHEET	


- REFER TO INSTALLATION INSTRUCTIONS FOR ADDIT'L INFO.
- CAP-SEAL ALL FASTENERS IN GLAZING POCKETS.

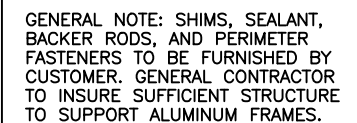[illegible]


[illegible]

--	--

PROJECT		
PROJECT NO.		
DRAWN	DATE	
SCALE		
DRAWING NO.		
SHEET		

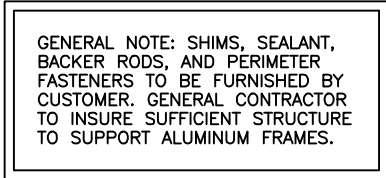


GENERAL NOTE: SHIMS, SEALANT, BACKER RODS, AND PERIMETER FASTENERS TO BE FURNISHED BY CUSTOMER. GENERAL CONTRACTOR TO INSURE SUFFICIENT STRUCTURE TO SUPPORT ALUMINUM FRAMES.

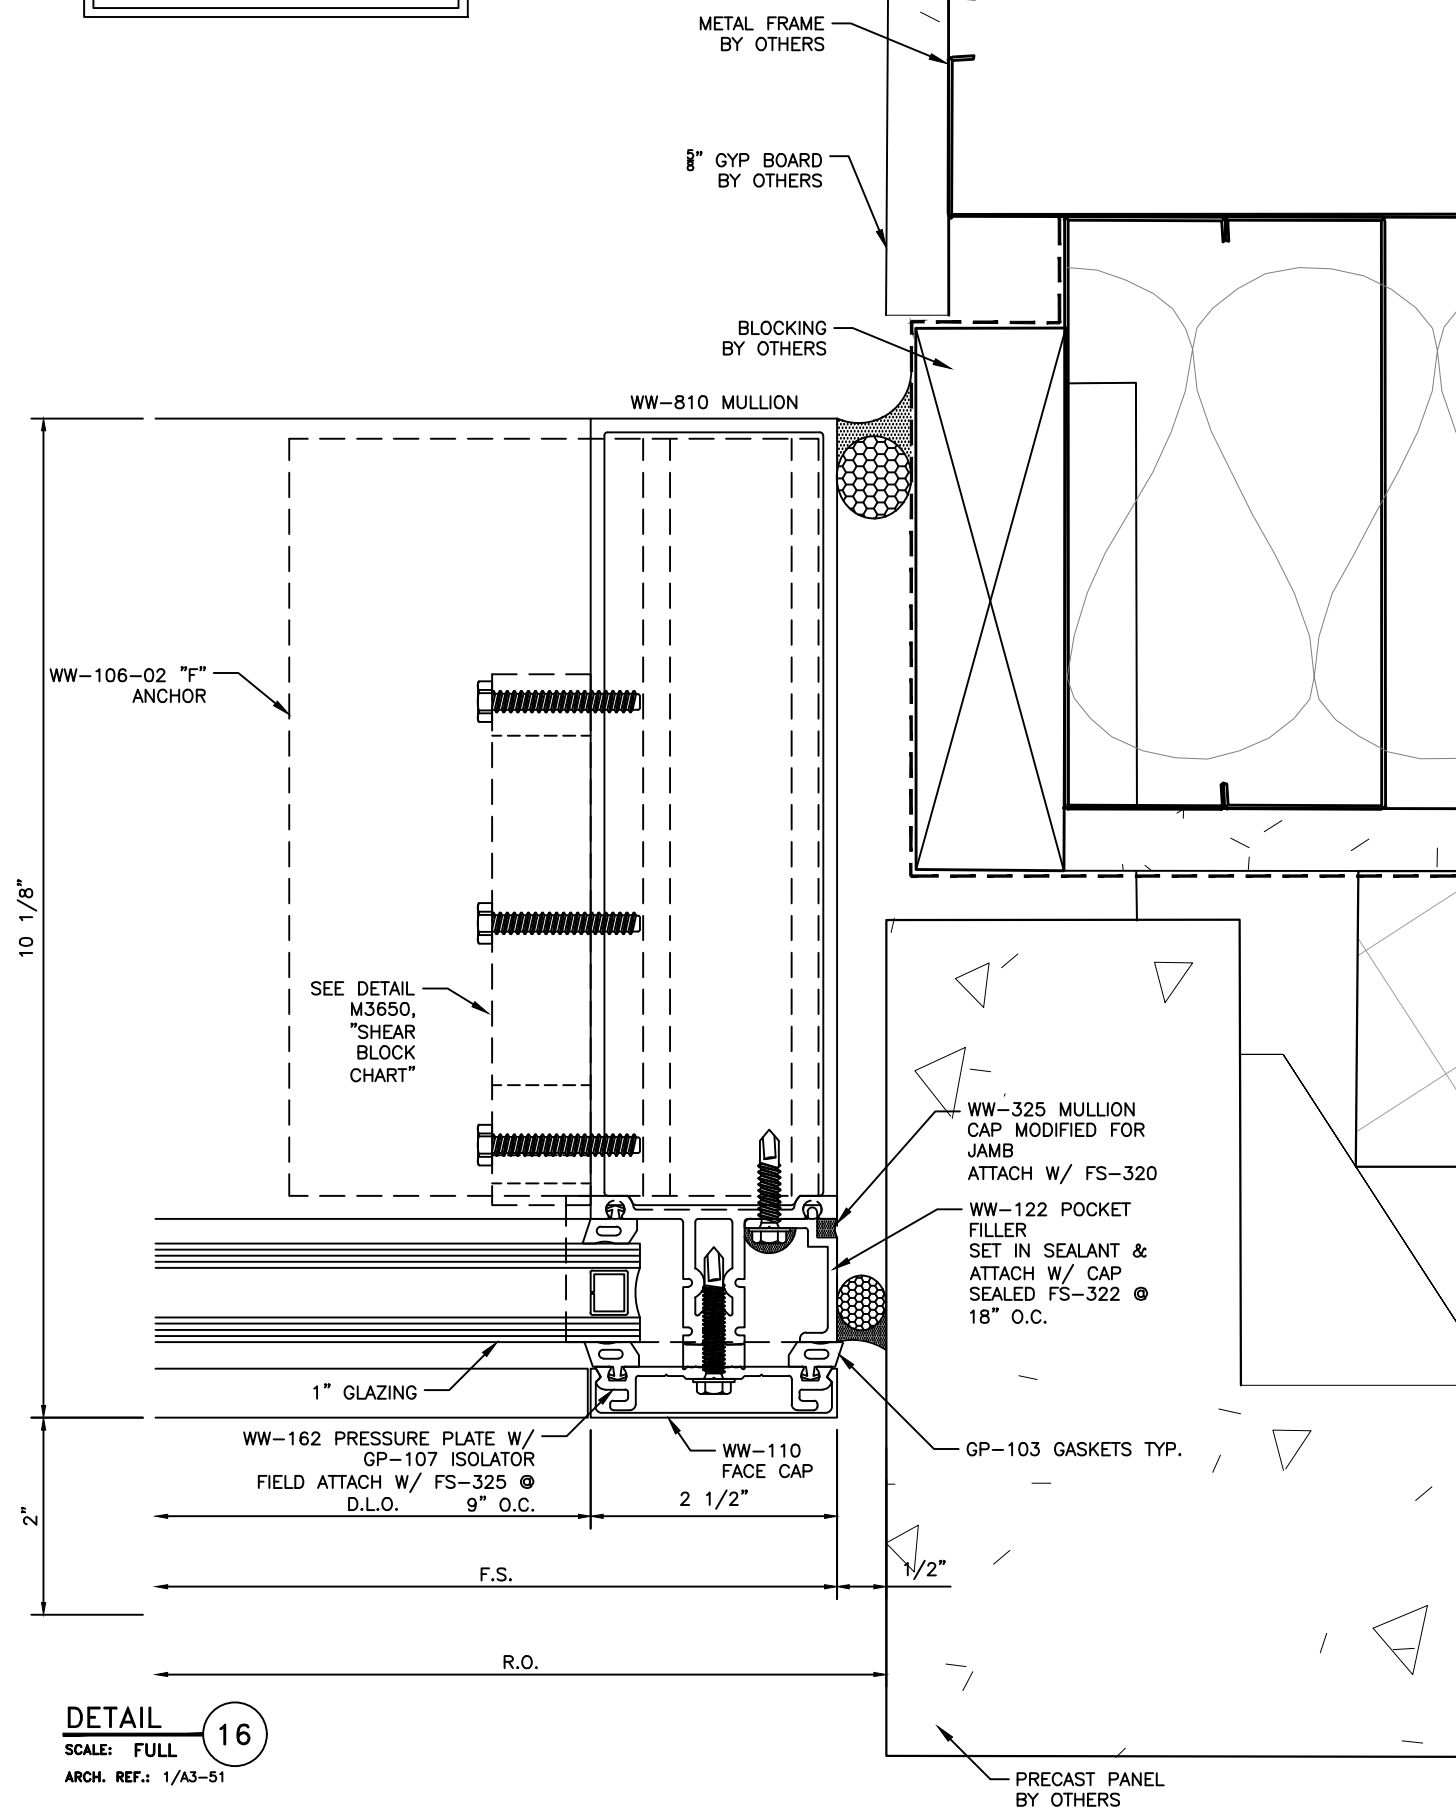


TYPICAL DETAIL NOTES:


- REFER TO INSTALLATION INSTRUCTIONS FOR ADDIT'L INFO.
- CAP-SEAL ALL FASTENERS IN GLAZING POCKETS.

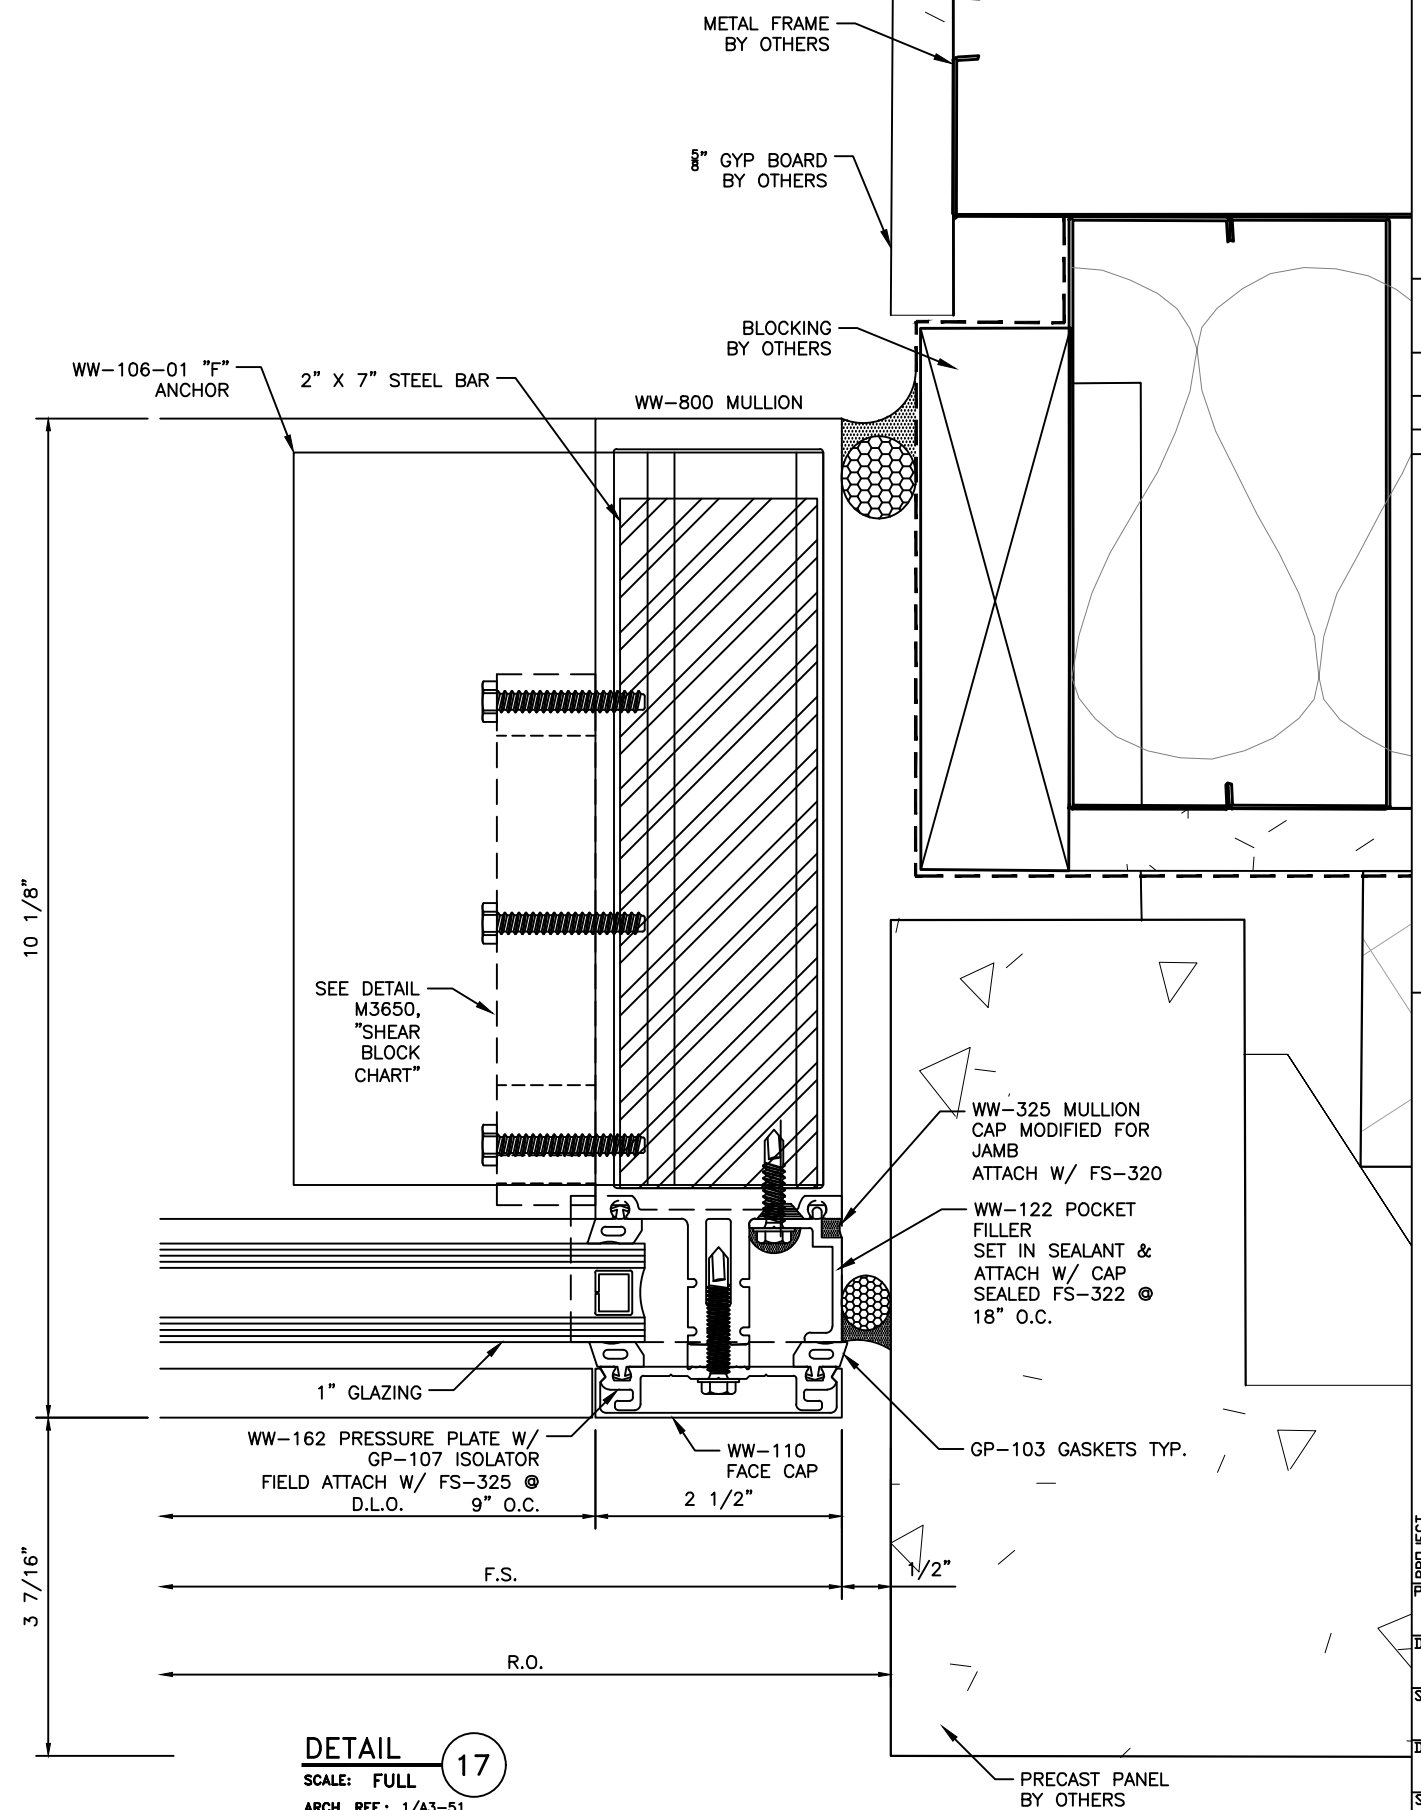


DESCRIPTION		DATE	BY	REV
MANUAL COMP				
PROJECT		PROJECT NO.		
DRAWN		DATE		
SCALE		DRAWING NO.		
SHEET				

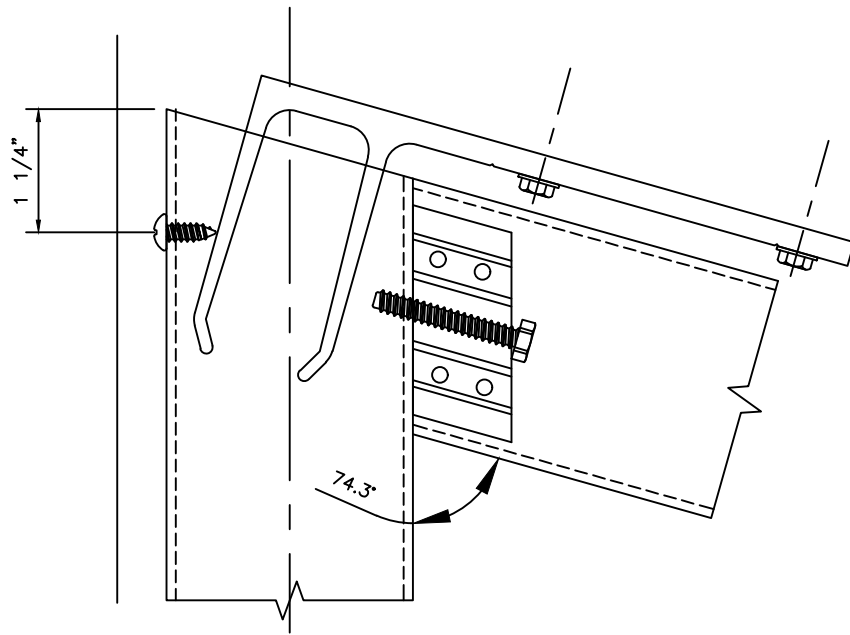

DETAIL 18
SCALE: FULL
ARCH. REF.: N/A

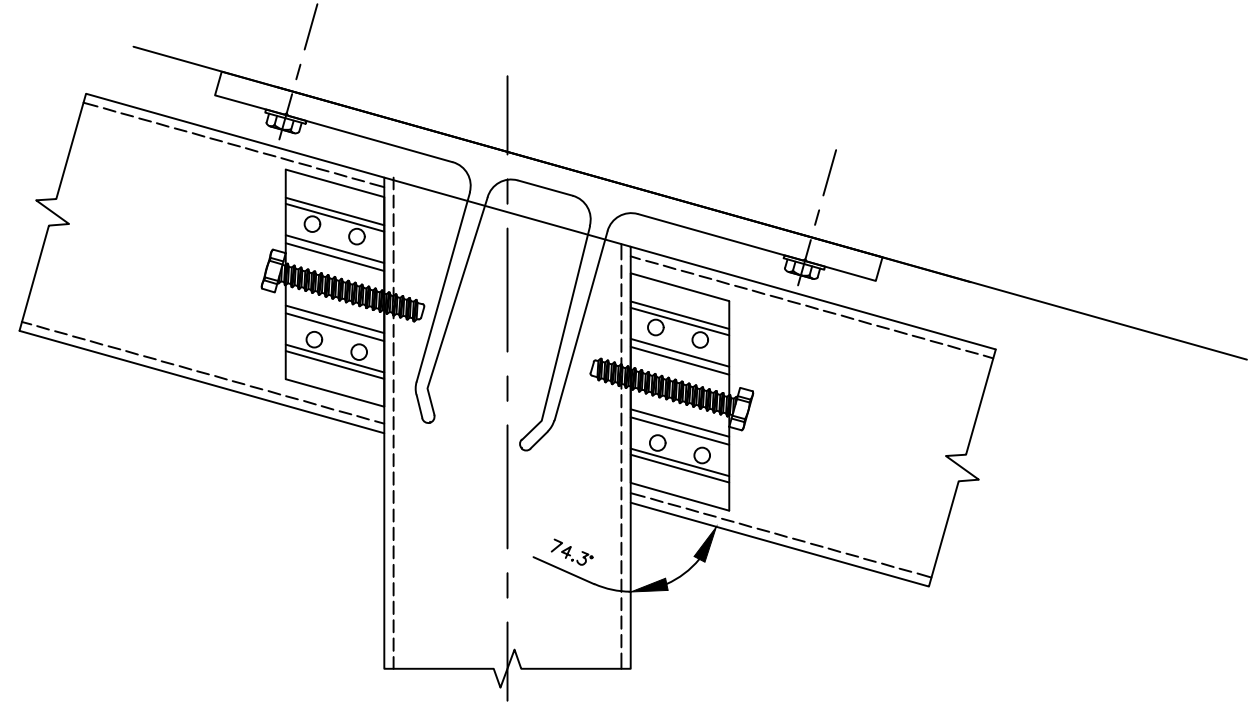

DETAIL 19
SCALE: FULL
ARCH. REF.: N/A

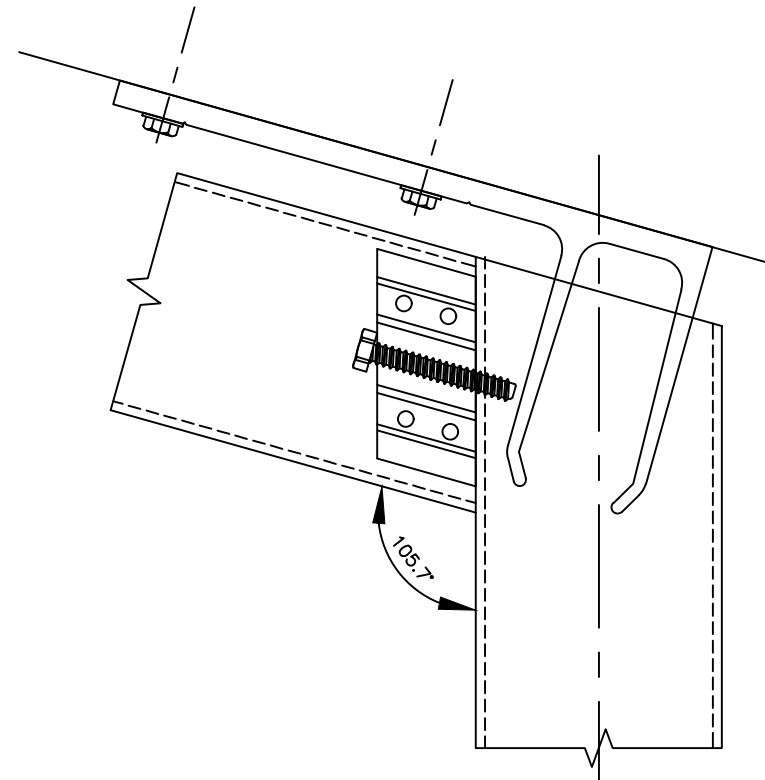


DETAIL 20
SCALE: FULL
ARCH. REF.: N/A

- TYPICAL DETAIL NOTES:**
- REFER TO INSTALLATION INSTRUCTIONS FOR ADDIT'L INFO.
 - CAP-SEAL ALL FASTENERS IN GLAZING POCKETS.

GENERAL NOTE: SHIMS, SEALANT, BACKER RODS, AND PERIMETER FASTENERS TO BE FURNISHED BY CUSTOMER. GENERAL CONTRACTOR TO INSURE SUFFICIENT STRUCTURE TO SUPPORT ALUMINUM FRAMES.


PROJECT					DESCRIPTION	
PROJECT NO.					DATE	
DRAWN					BY	
SCALE					REV	
DRAWING NO.					MANUAL COMP	
SHEET						

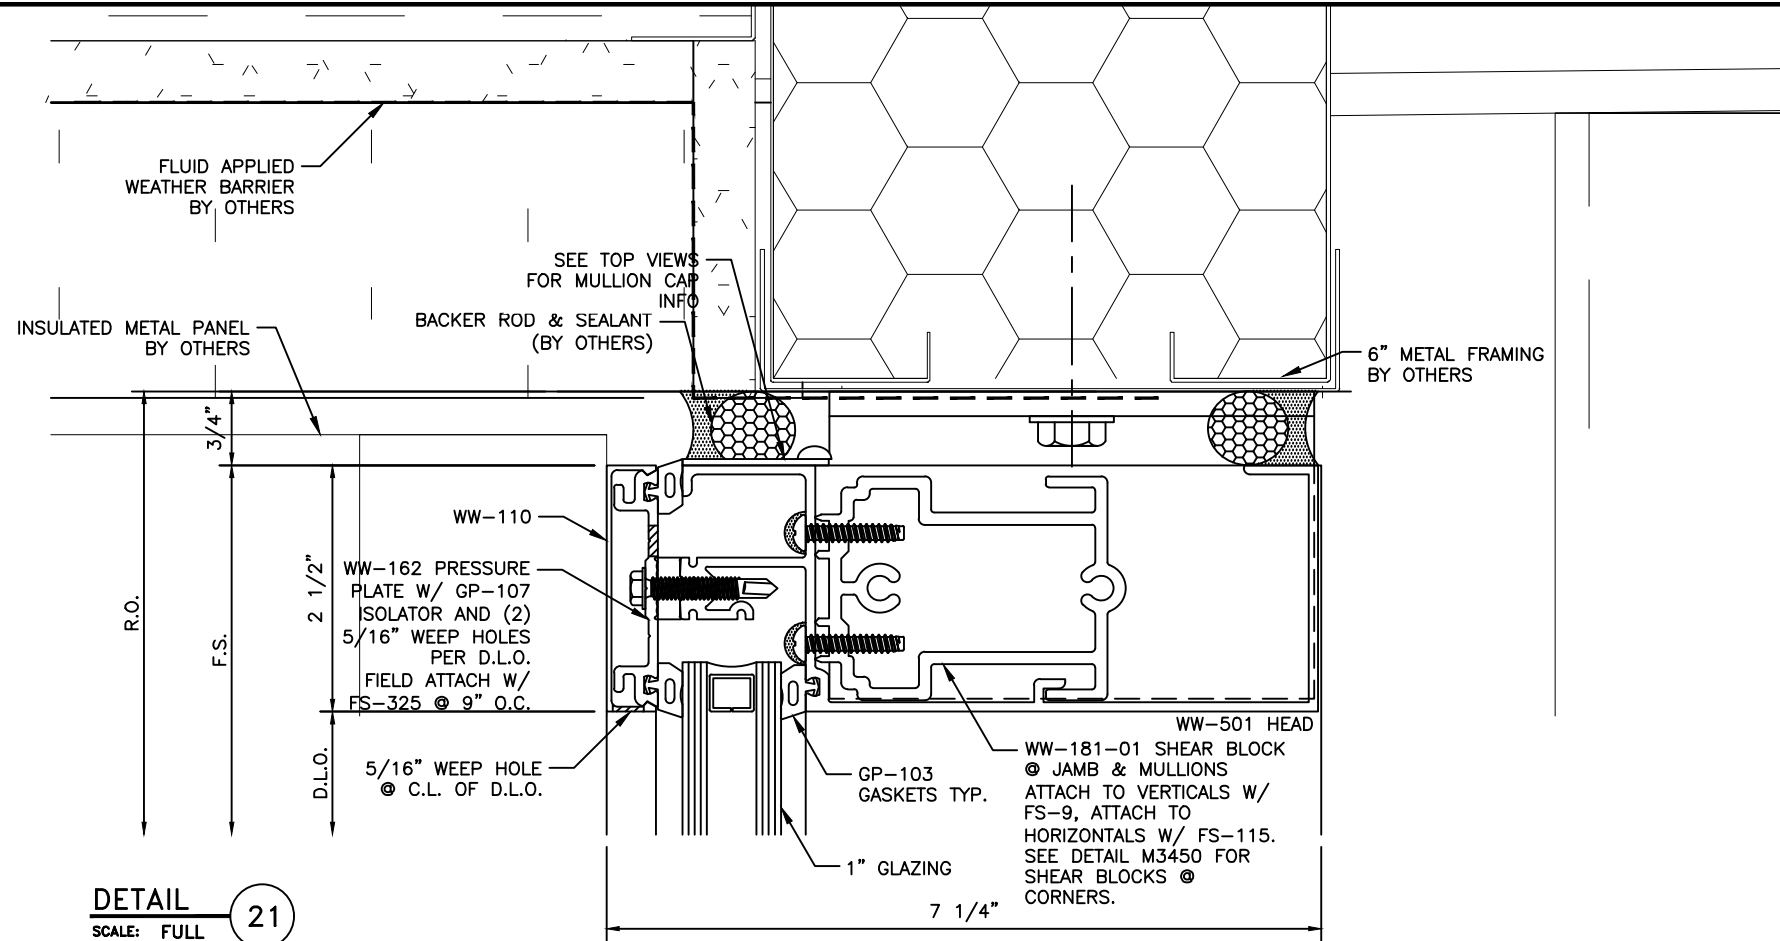

DETAIL 21
SCALE: FULL
ARCH. REF.: 3/A7-21

TYPICAL DETAIL NOTES:


- REFER TO INSTALLATION INSTRUCTIONS FOR ADDIT'L INFO.
- CAP-SEAL ALL FASTENERS IN GLAZING POCKETS.

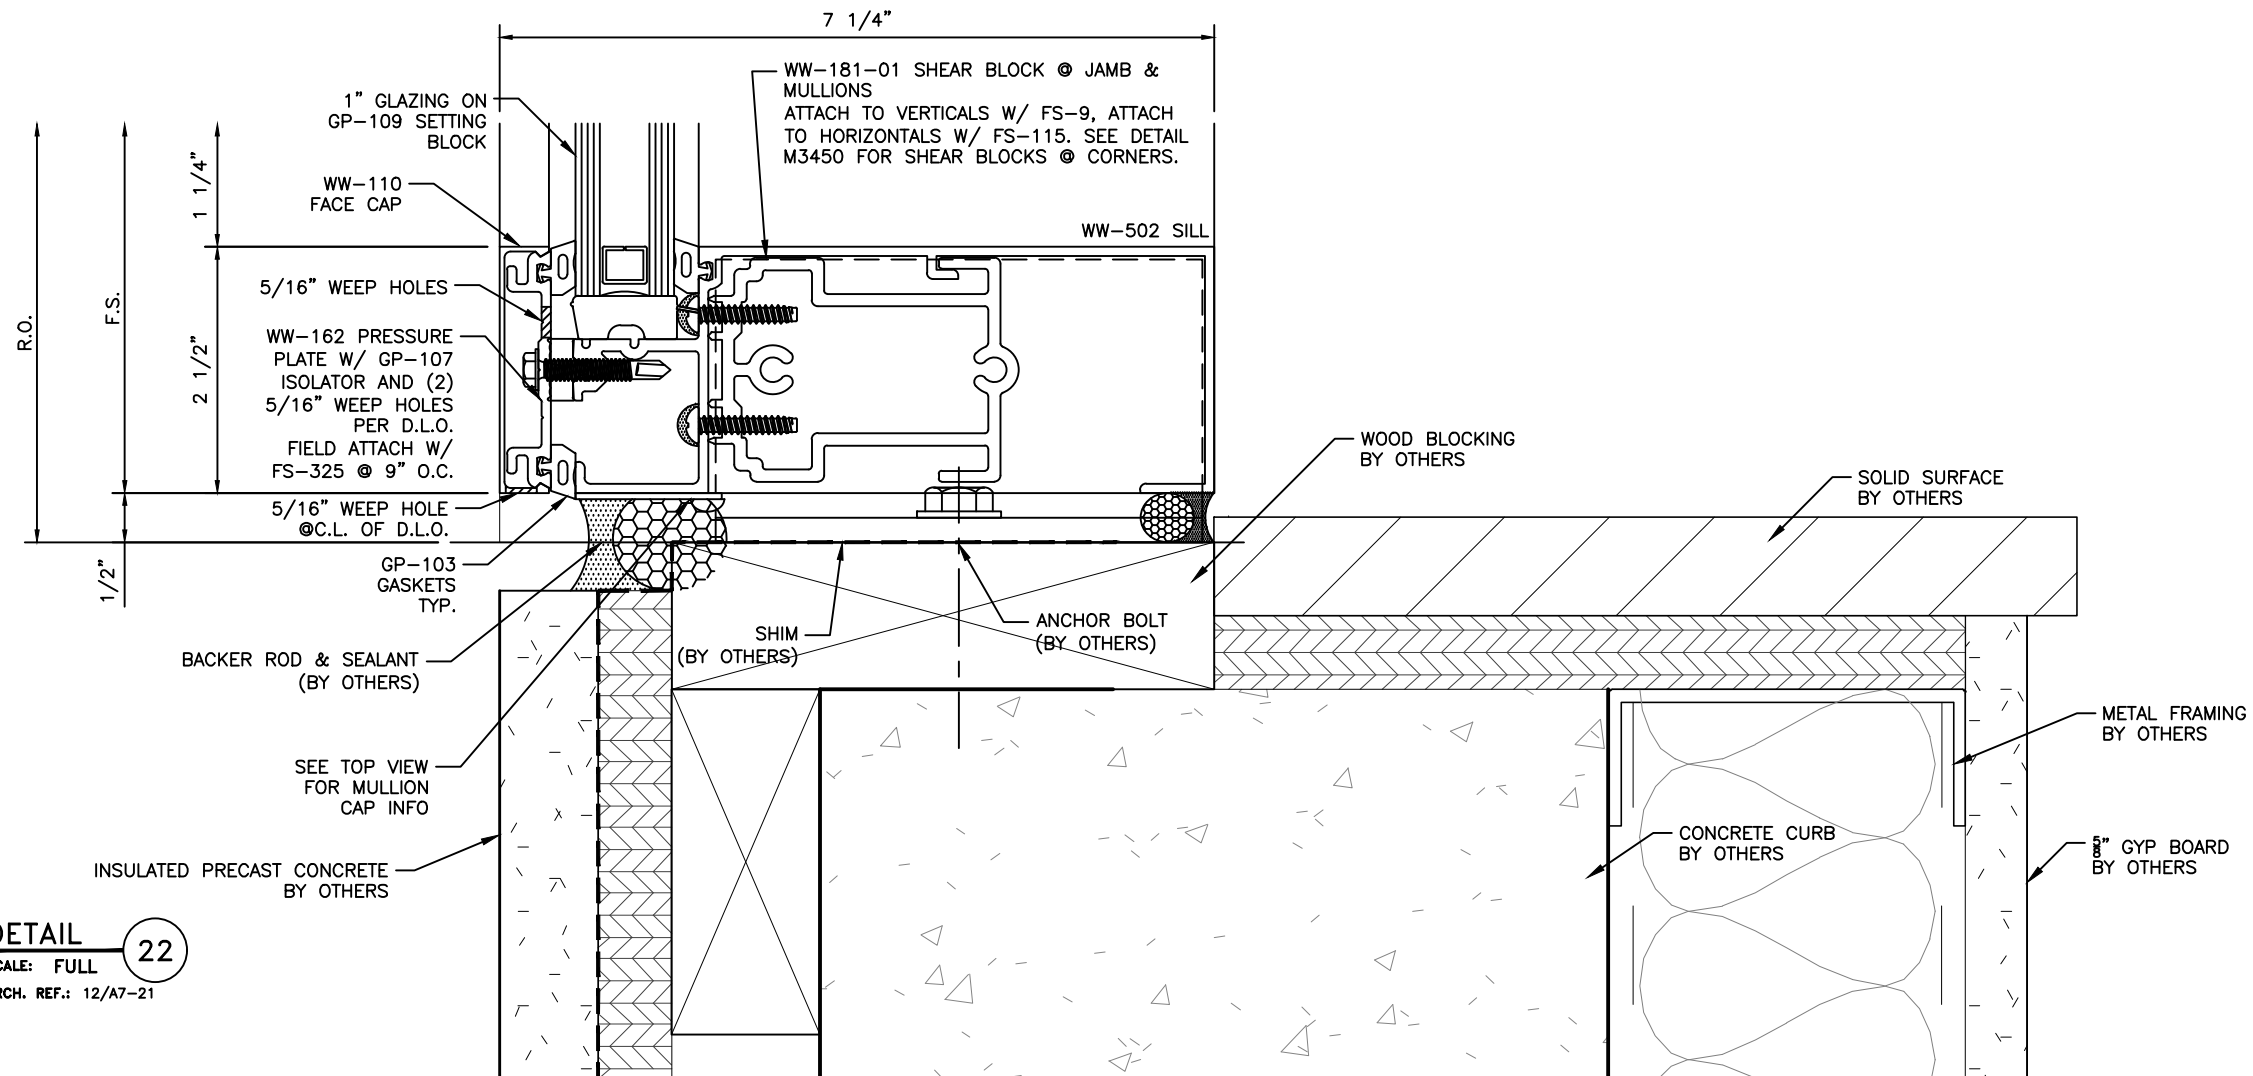


DETAIL 22
SCALE: FULL
ARCH. REF.: 12/A7-21

GENERAL NOTE: SHIMS, SEALANT, BACKER RODS, AND PERIMETER FASTENERS TO BE FURNISHED BY CUSTOMER. GENERAL CONTRACTOR TO INSURE SUFFICIENT STRUCTURE TO SUPPORT ALUMINUM FRAMES.

PROJECT				DESCRIPTION
PROJECT NO.				
DRAWN	DATE			
SCALE				
DRAWING NO.				
SHEET				

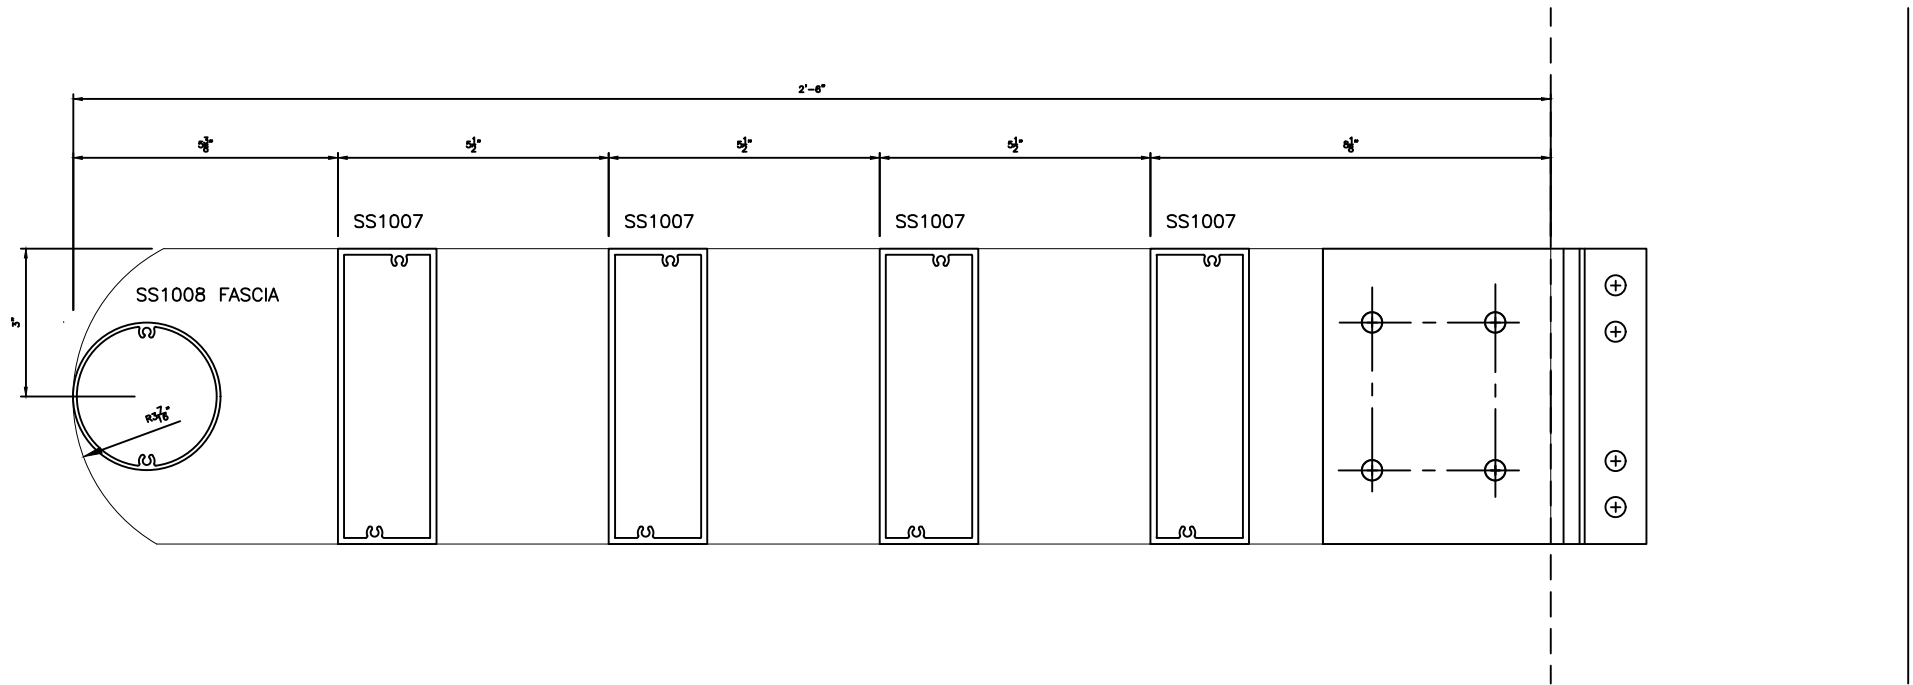

DETAIL
 SCALE: FULL
 ARCH. REF.: N/A

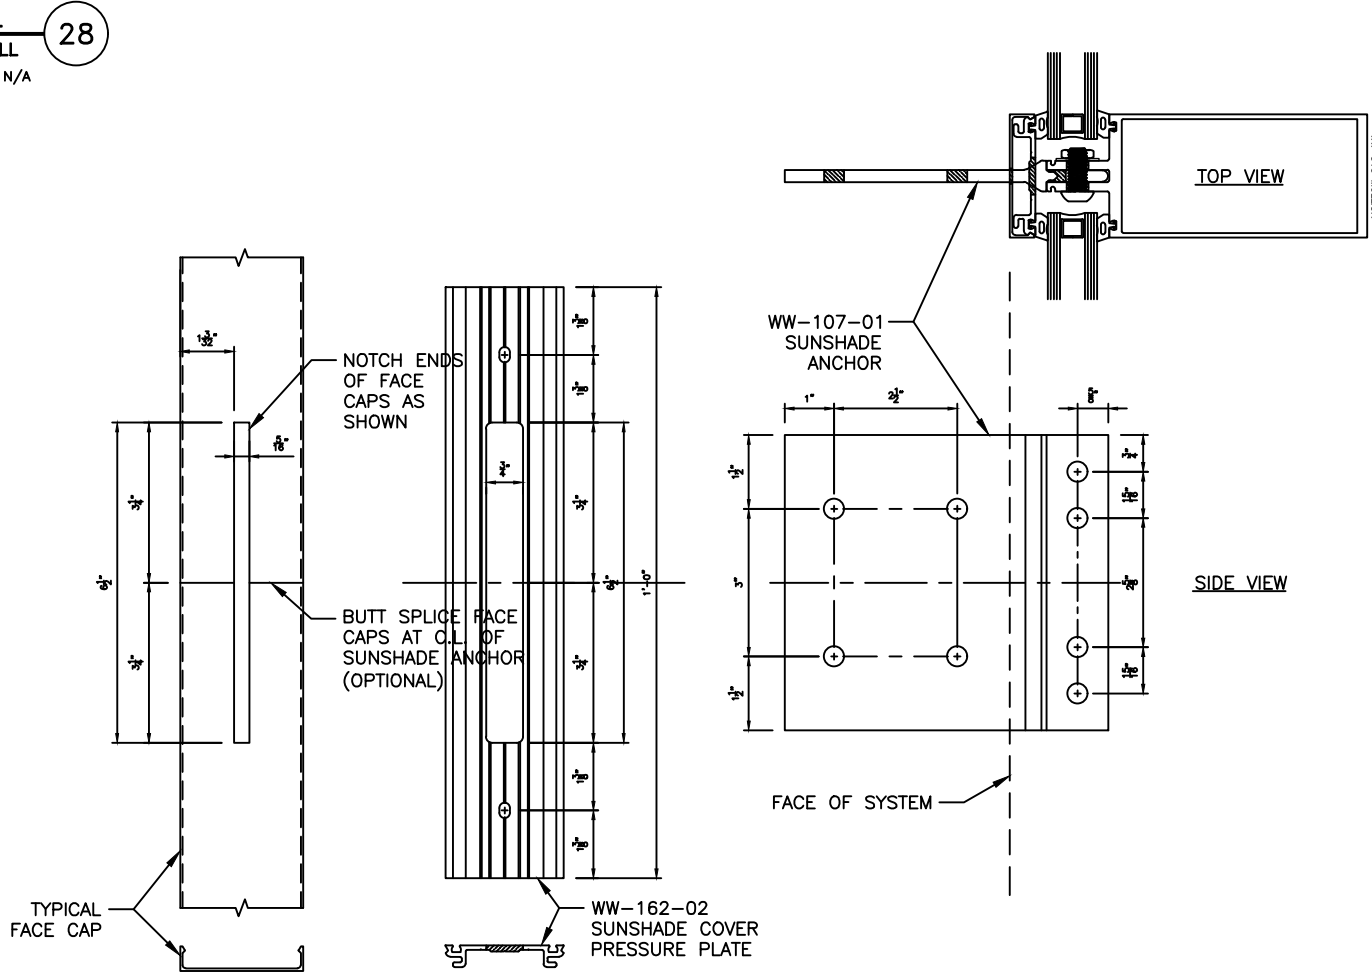


TYPICAL DETAIL NOTES:

- REFER TO INSTALLATION INSTRUCTIONS FOR ADDIT'L INFO.
- CAP-SEAL ALL FASTENERS IN GLAZING POCKETS.

GENERAL NOTE: SHIMS, SEALANT, BACKER RODS, AND PERIMETER FASTENERS TO BE FURNISHED BY CUSTOMER. GENERAL CONTRACTOR TO INSURE SUFFICIENT STRUCTURE TO SUPPORT ALUMINUM FRAMES.

PROJECT				DESCRIPTION	
PROJECT NO.				DATE	
DRAWN				BY	
SCALE				REV	
DRAWING NO.				MANUAL COMP	
SHEET					

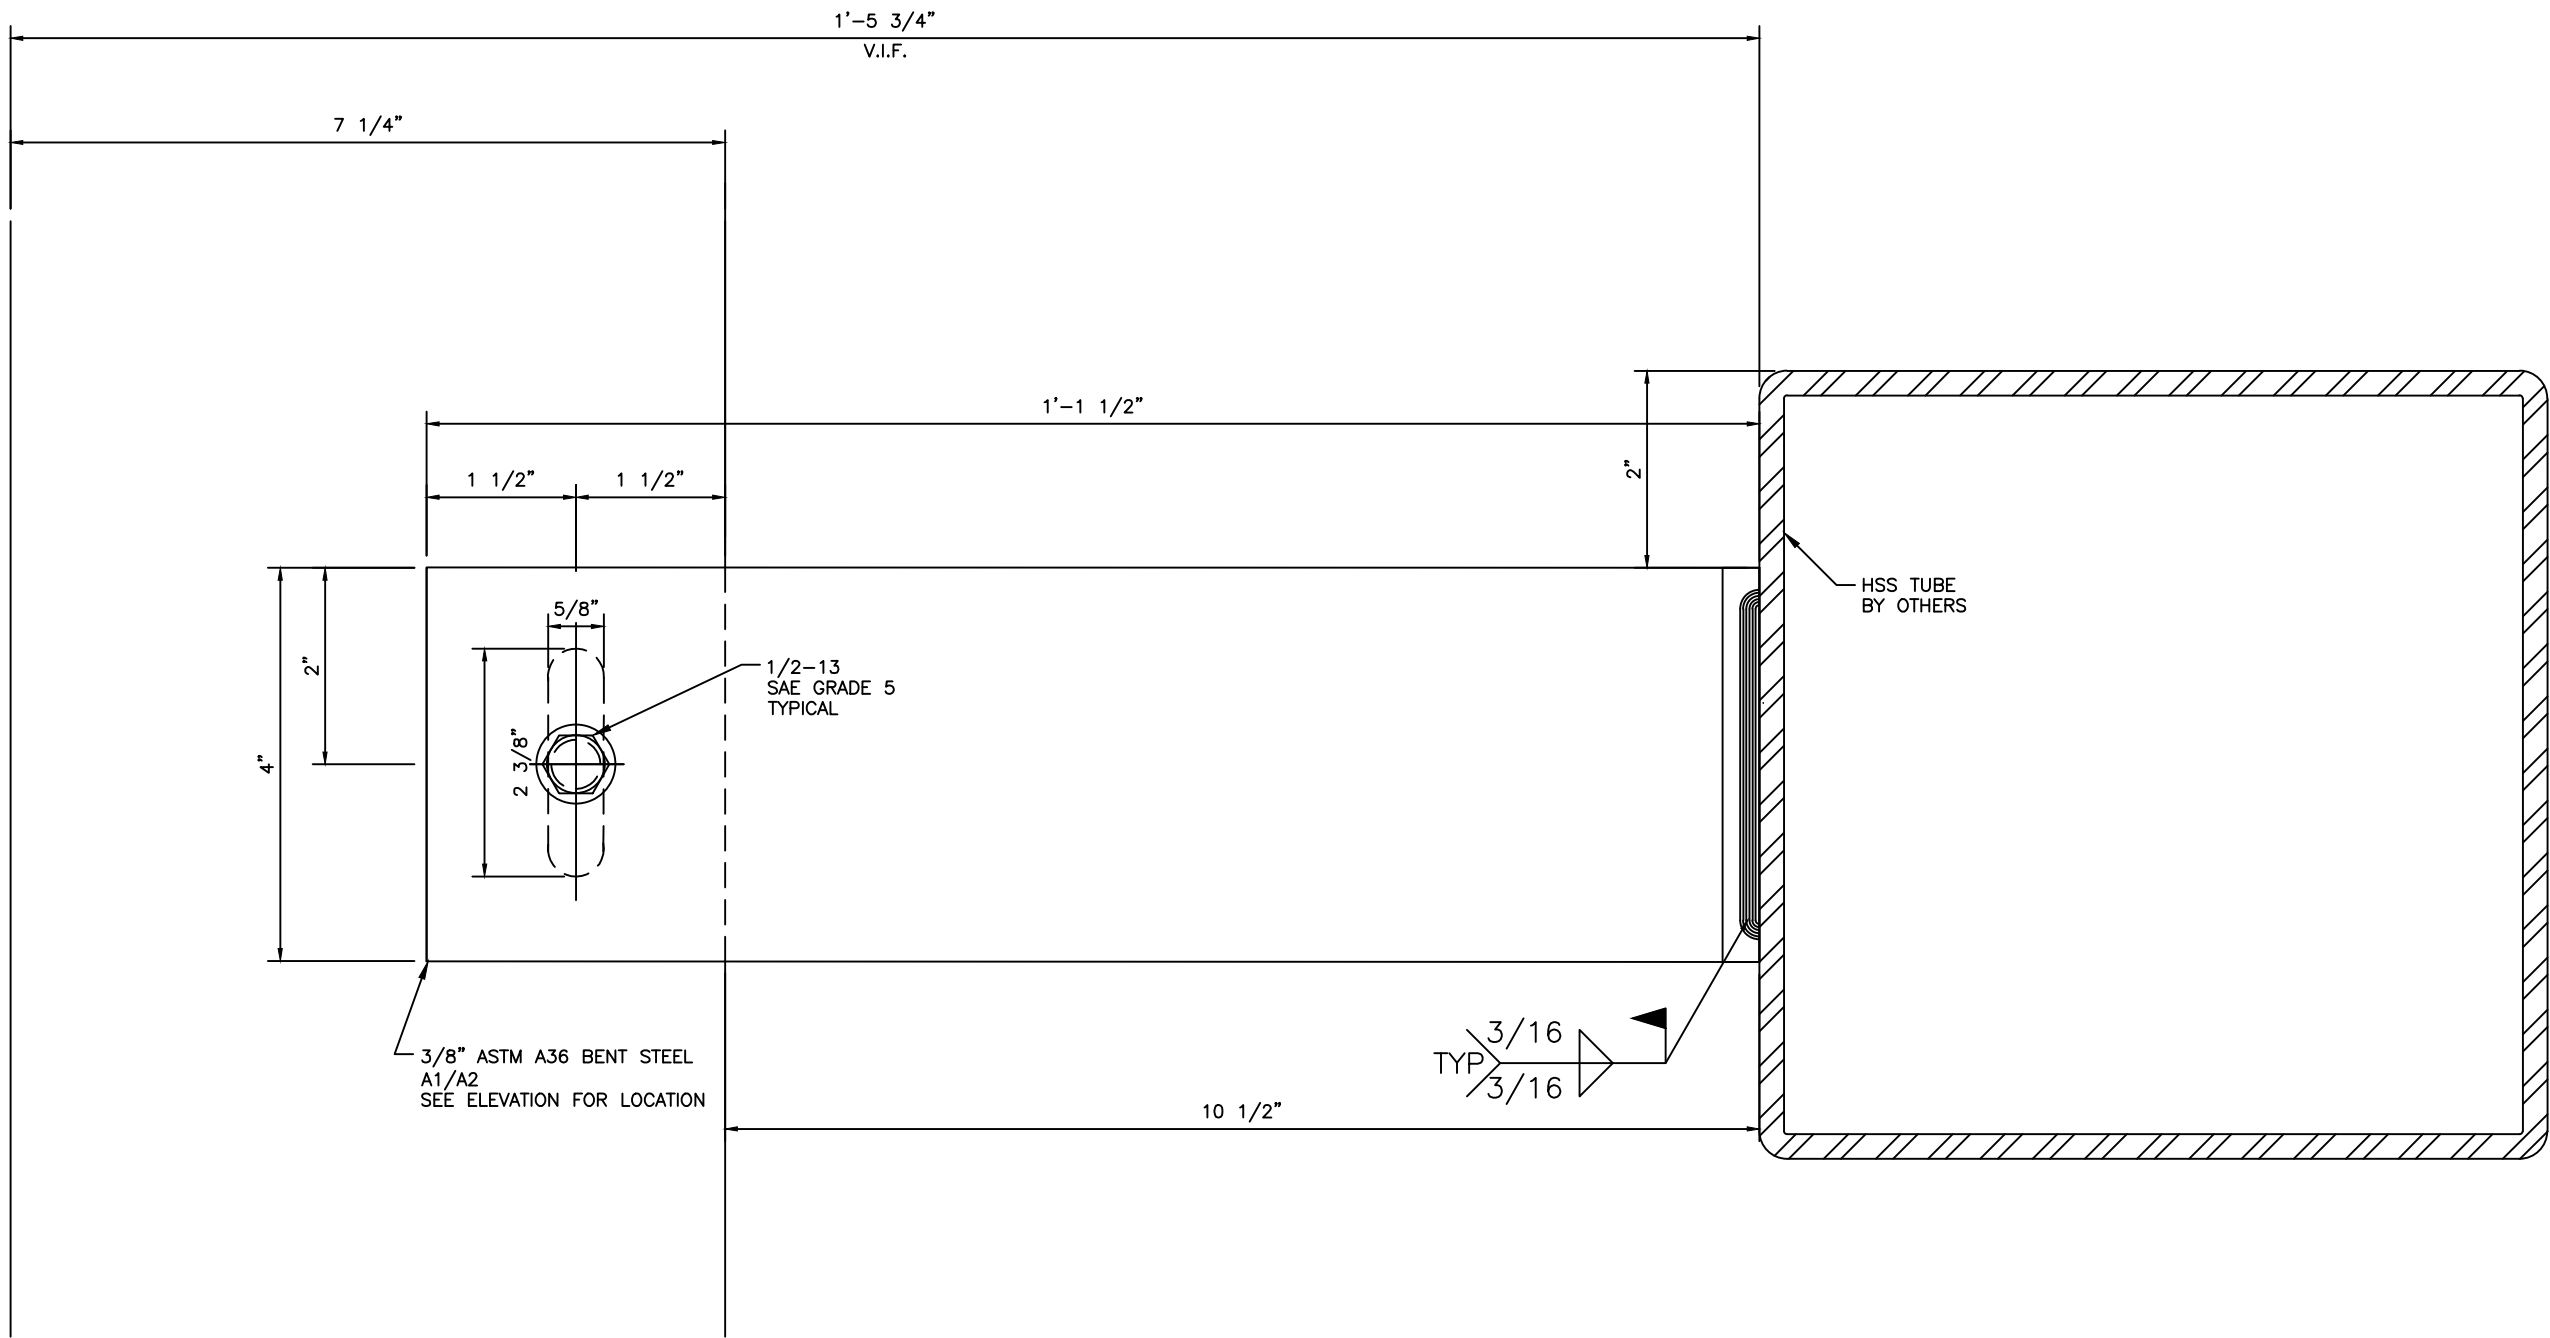

TYPICAL DETAIL NOTES:


- REFER TO INSTALLATION INSTRUCTIONS FOR ADDIT'L INFO.
- CAP-SEAL ALL FASTENERS IN GLAZING POCKETS.

DETAIL
SCALE: FULL
ARCH. REF.: 1/A7-7

29

GENERAL NOTE: SHIMS, SEALANT, BACKER RODS, AND PERIMETER FASTENERS TO BE FURNISHED BY CUSTOMER. GENERAL CONTRACTOR TO INSURE SUFFICIENT STRUCTURE TO SUPPORT ALUMINUM FRAMES.

	</
--	--	----

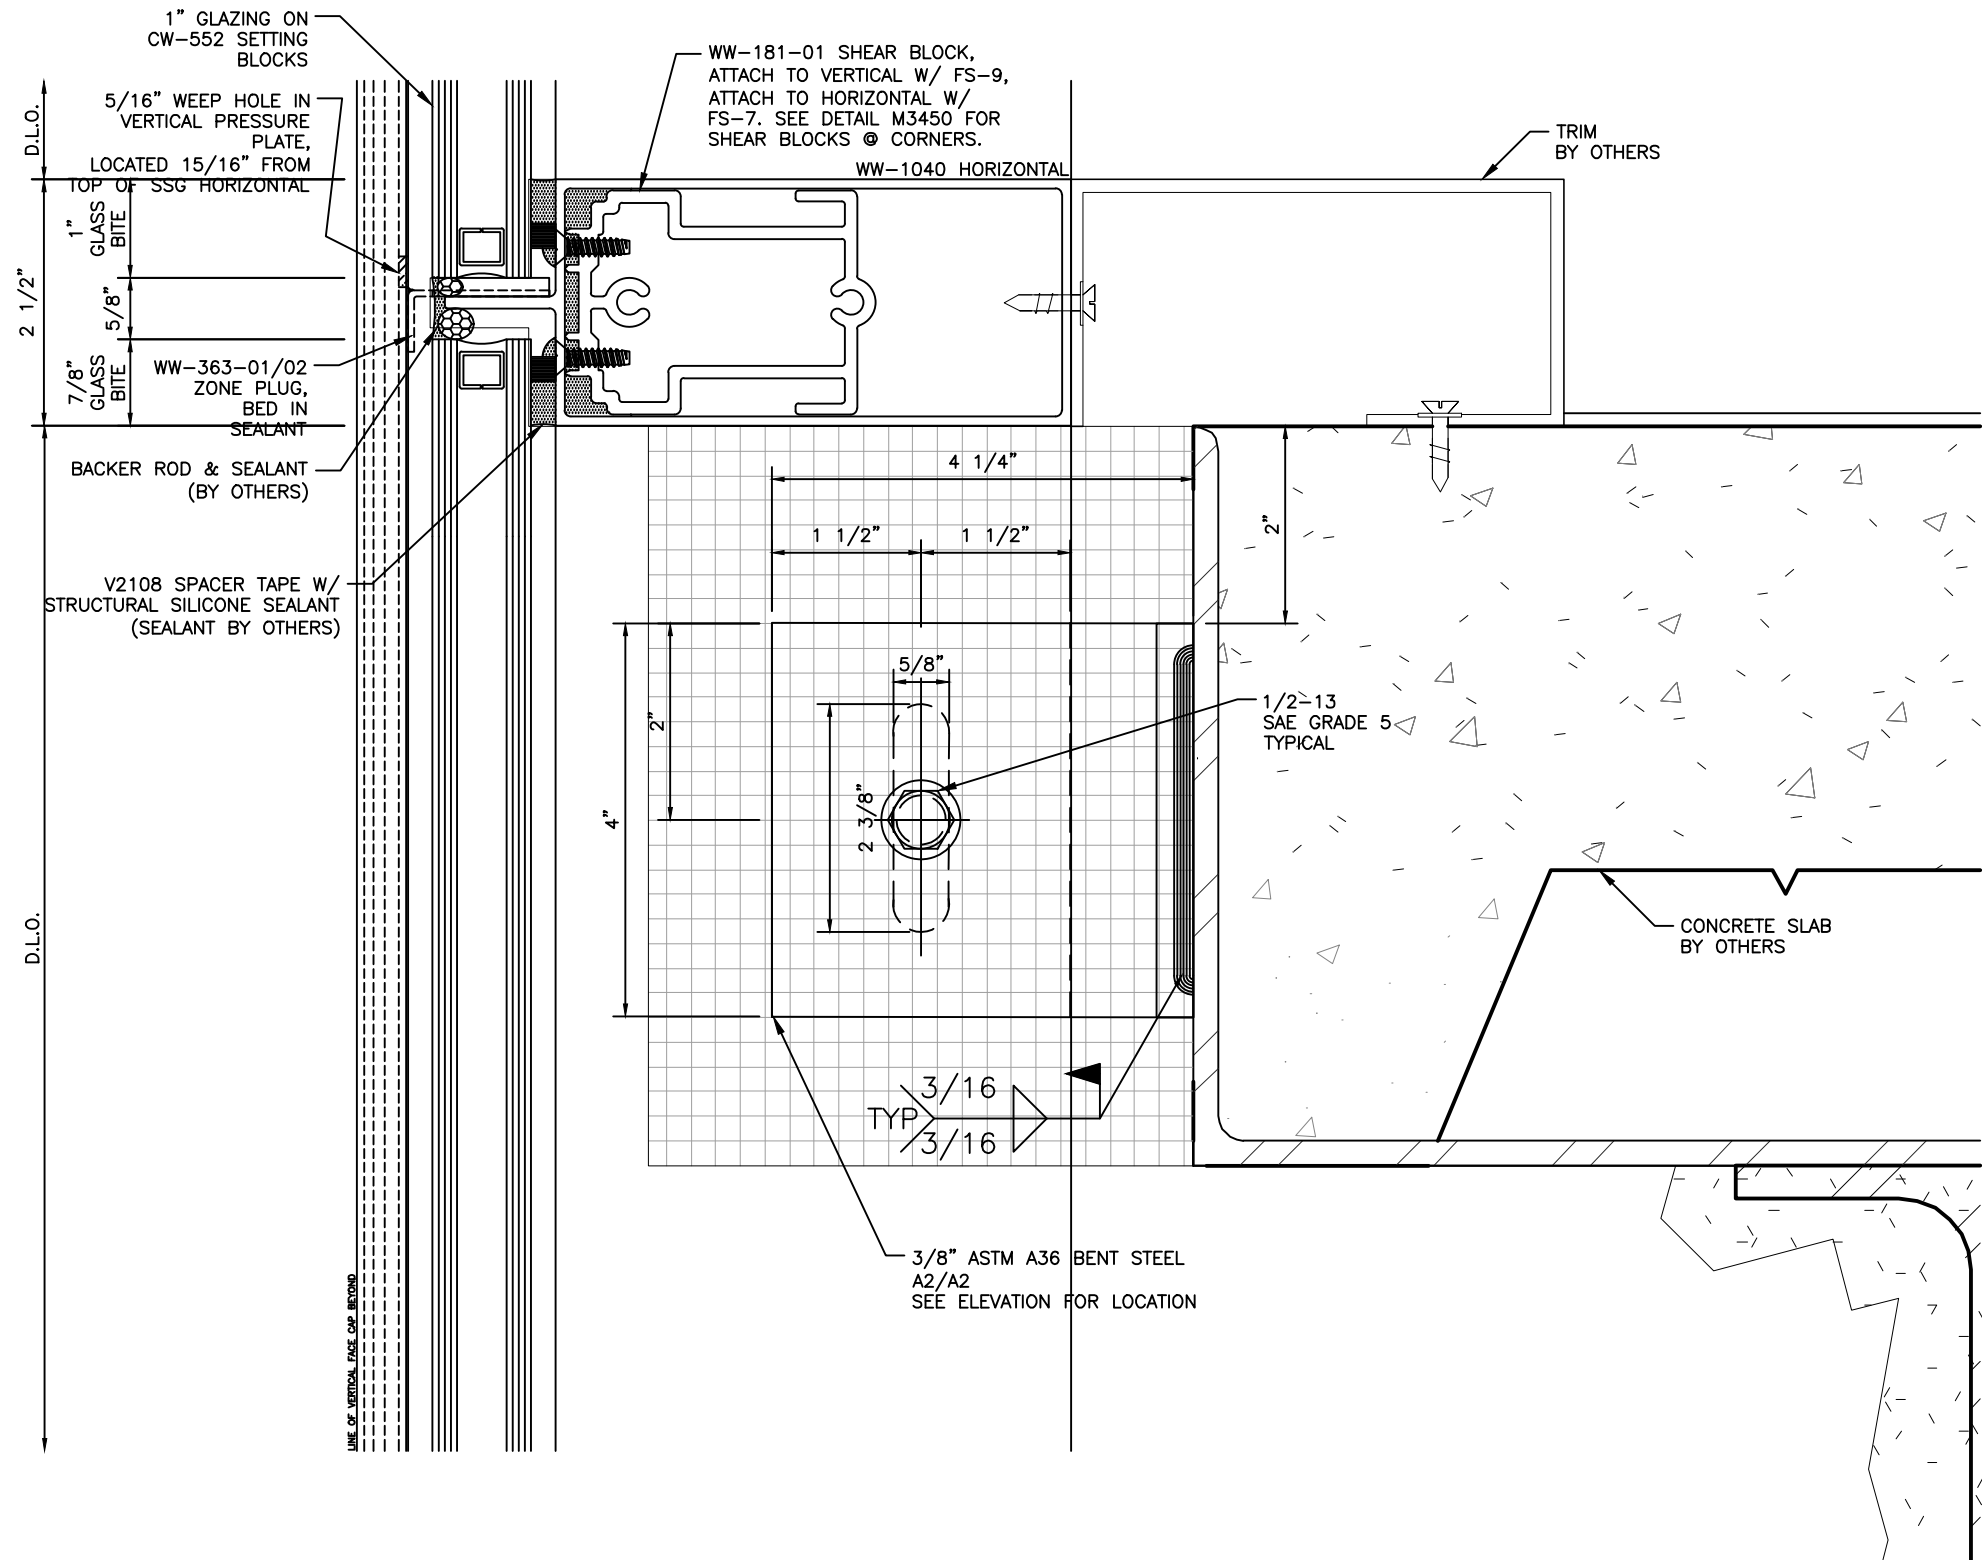

TYPICAL DETAIL NOTES:


- REFER TO INSTALLATION INSTRUCTIONS FOR ADDIT'L INFO.
- CAP-SEAL ALL FASTENERS IN GLAZING POCKETS.

DETAIL
SCALE: FULL
ARCH. REF.: 11/A7-21

30


GENERAL NOTE: SHIMS, SEALANT, BACKER RODS, AND PERIMETER FASTENERS TO BE FURNISHED BY CUSTOMER. GENERAL CONTRACTOR TO INSURE SUFFICIENT STRUCTURE TO SUPPORT ALUMINUM FRAMES.

PROJECT		DESCRIPTION	
PROJECT NO.		DATE	
DRAWN		REV	BY
MANUAL COMP			
SHEET			

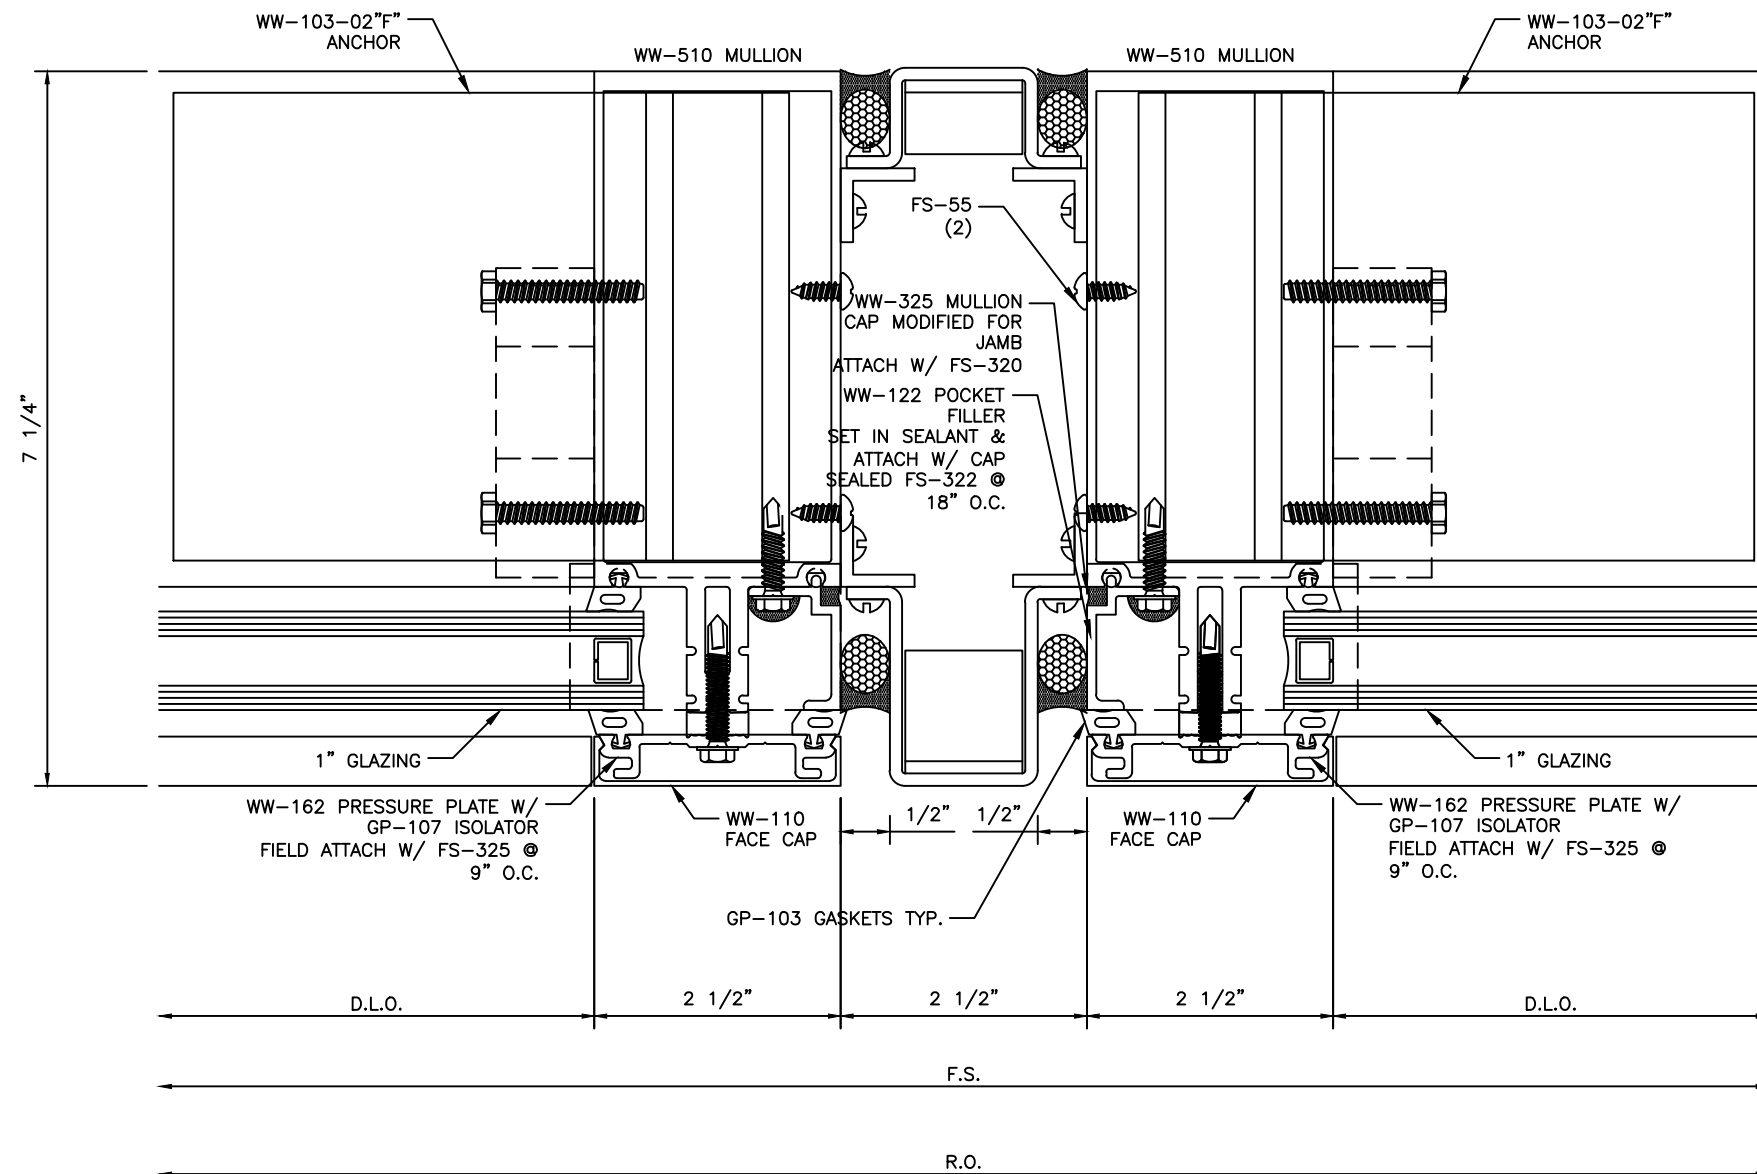


DETAIL 33
 SCALE: FULL
 ARCH. REF.: N/A


DESCRIPTION		DATE	BY	REV
MANUAL COMP				
PROJECT		PROJECT NO.		
DRAWN		DATE		
SCALE		DRAWING NO.		
SHEET				

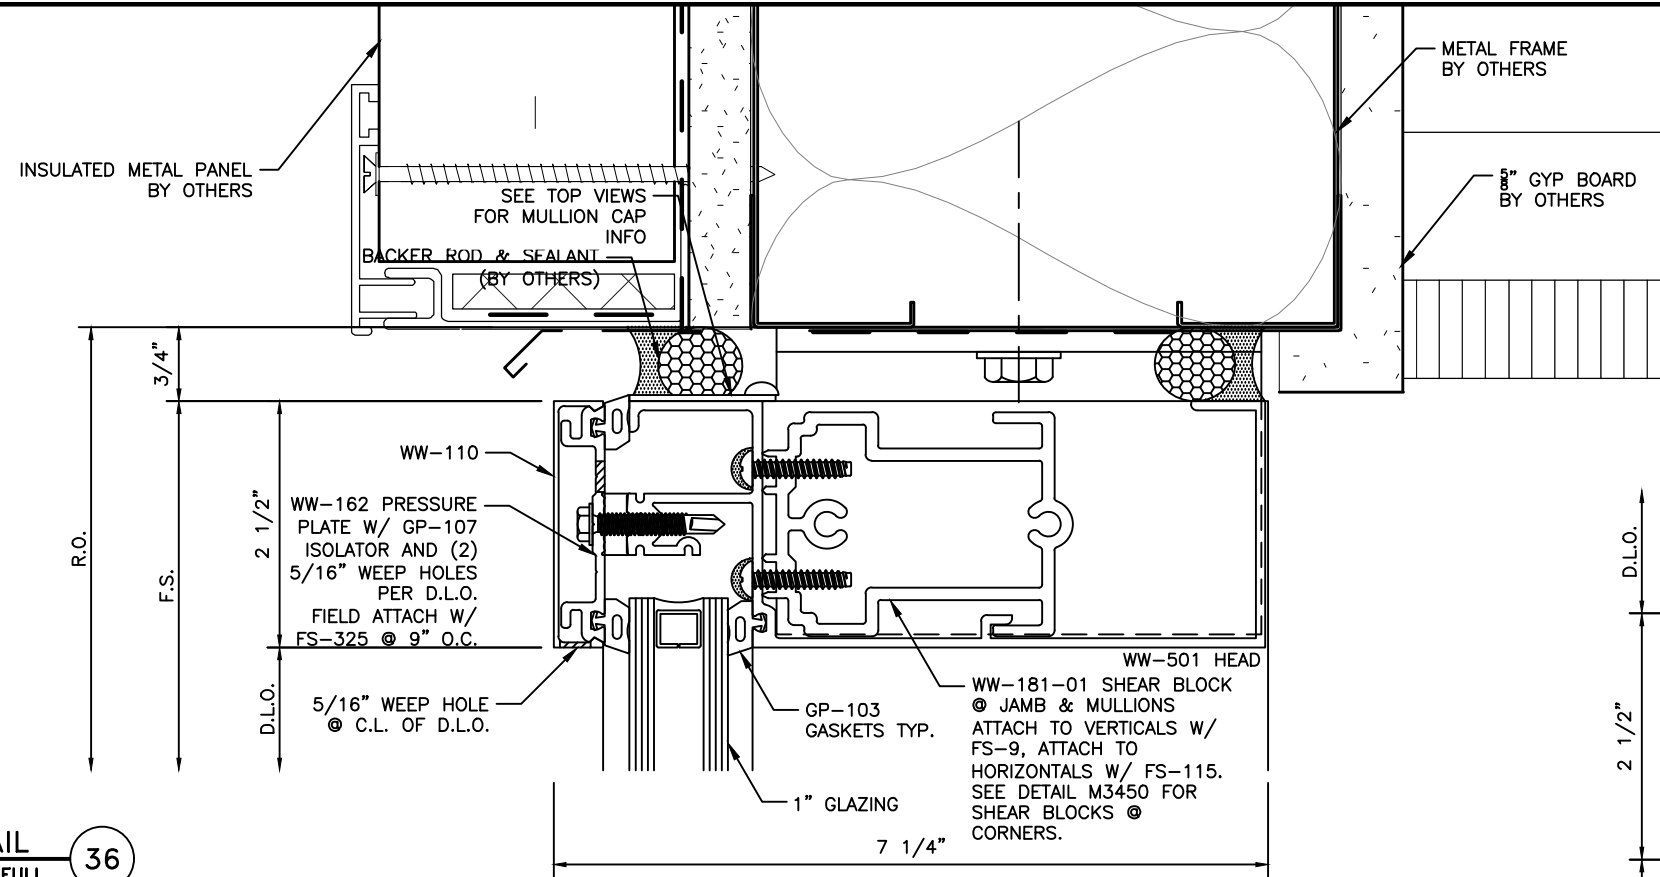

DETAIL 36
SCALE: FULL
ARCH. REF.: 7/A5-24

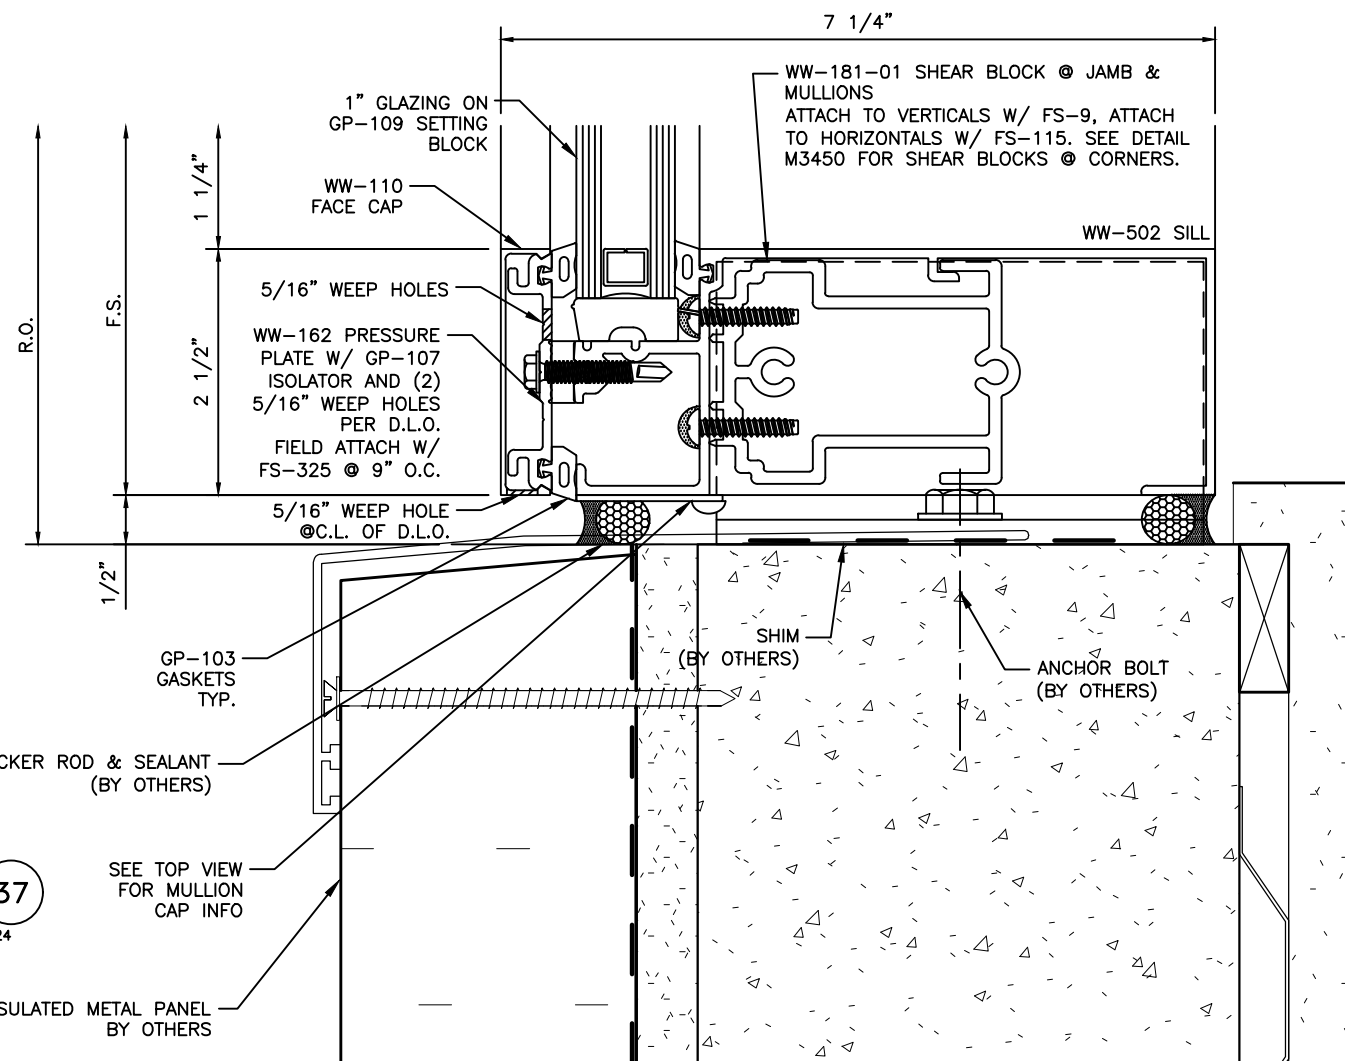


DETAIL 37
SCALE: FULL
ARCH. REF.: 10/A5-24

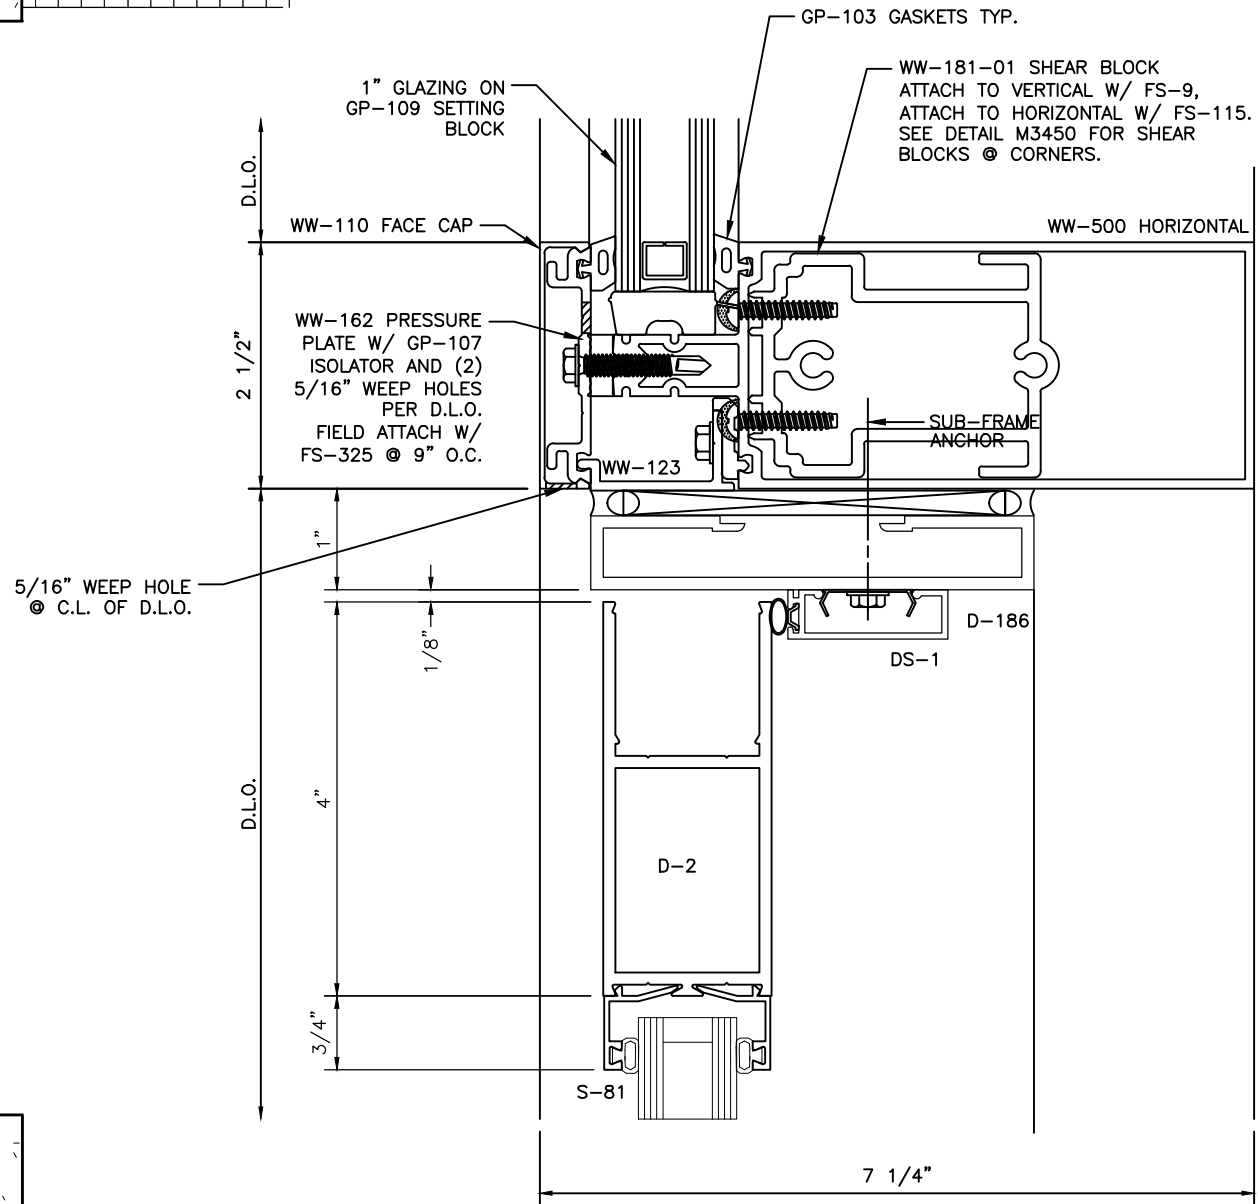


DETAIL 38
SCALE: FULL
ARCH. REF.: N/A


PROJECT		DESCRIPTION	
PROJECT NO.			
DRAWN	DATE	REV	BY
SCALE			
DRAWING NO.			
SHEET			

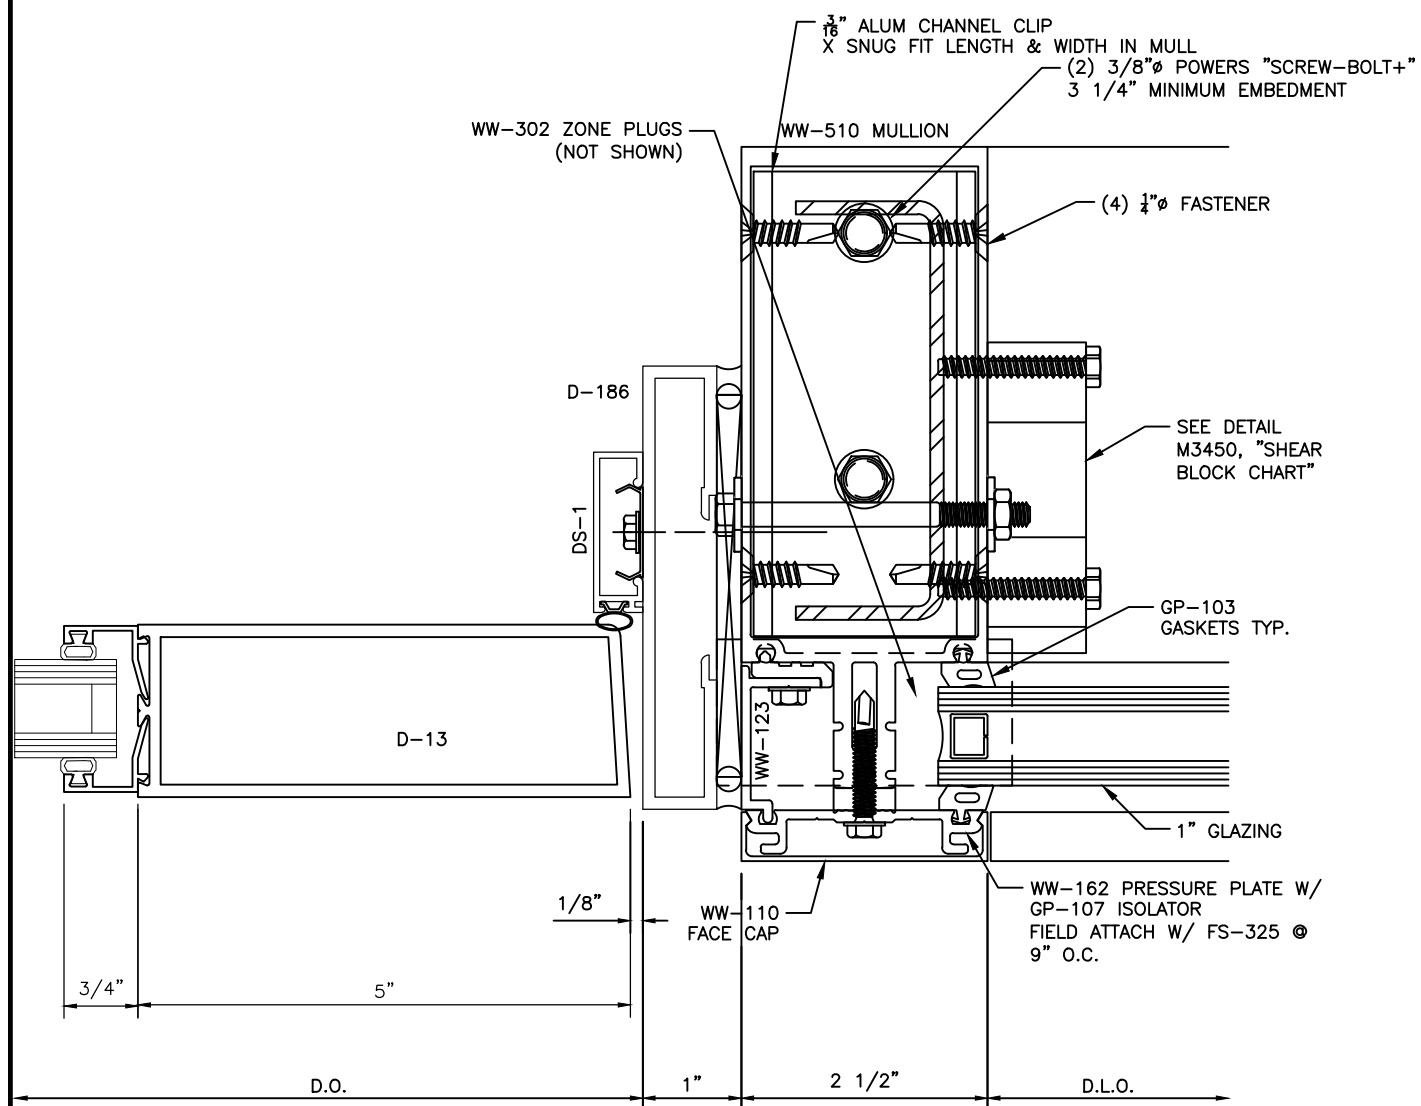

DETAIL 39
SCALE: FULL
ARCH. REF.: N/A

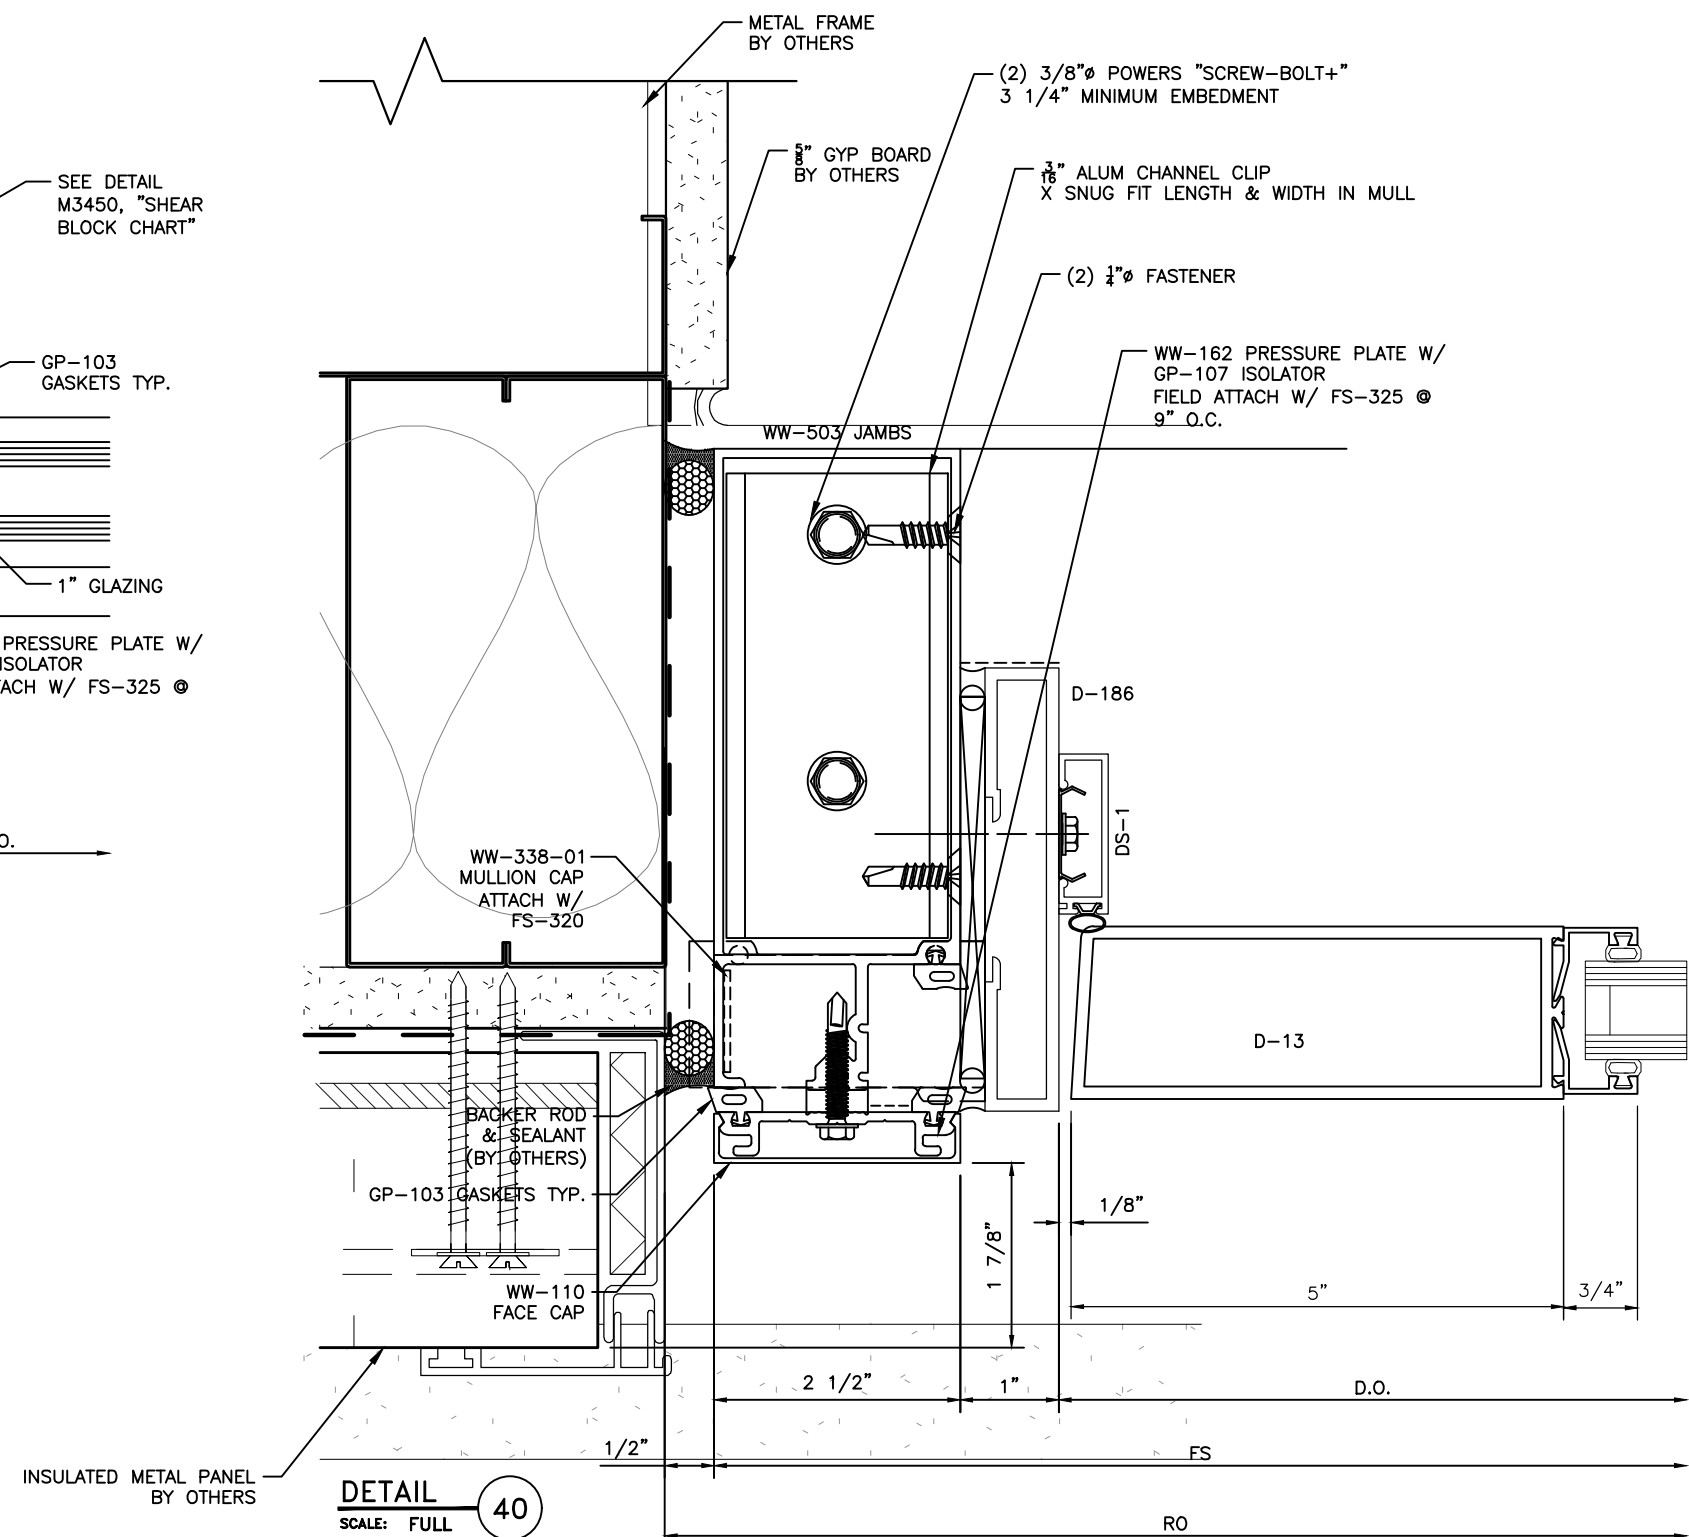

ARCH. REF.: 2/A7-22

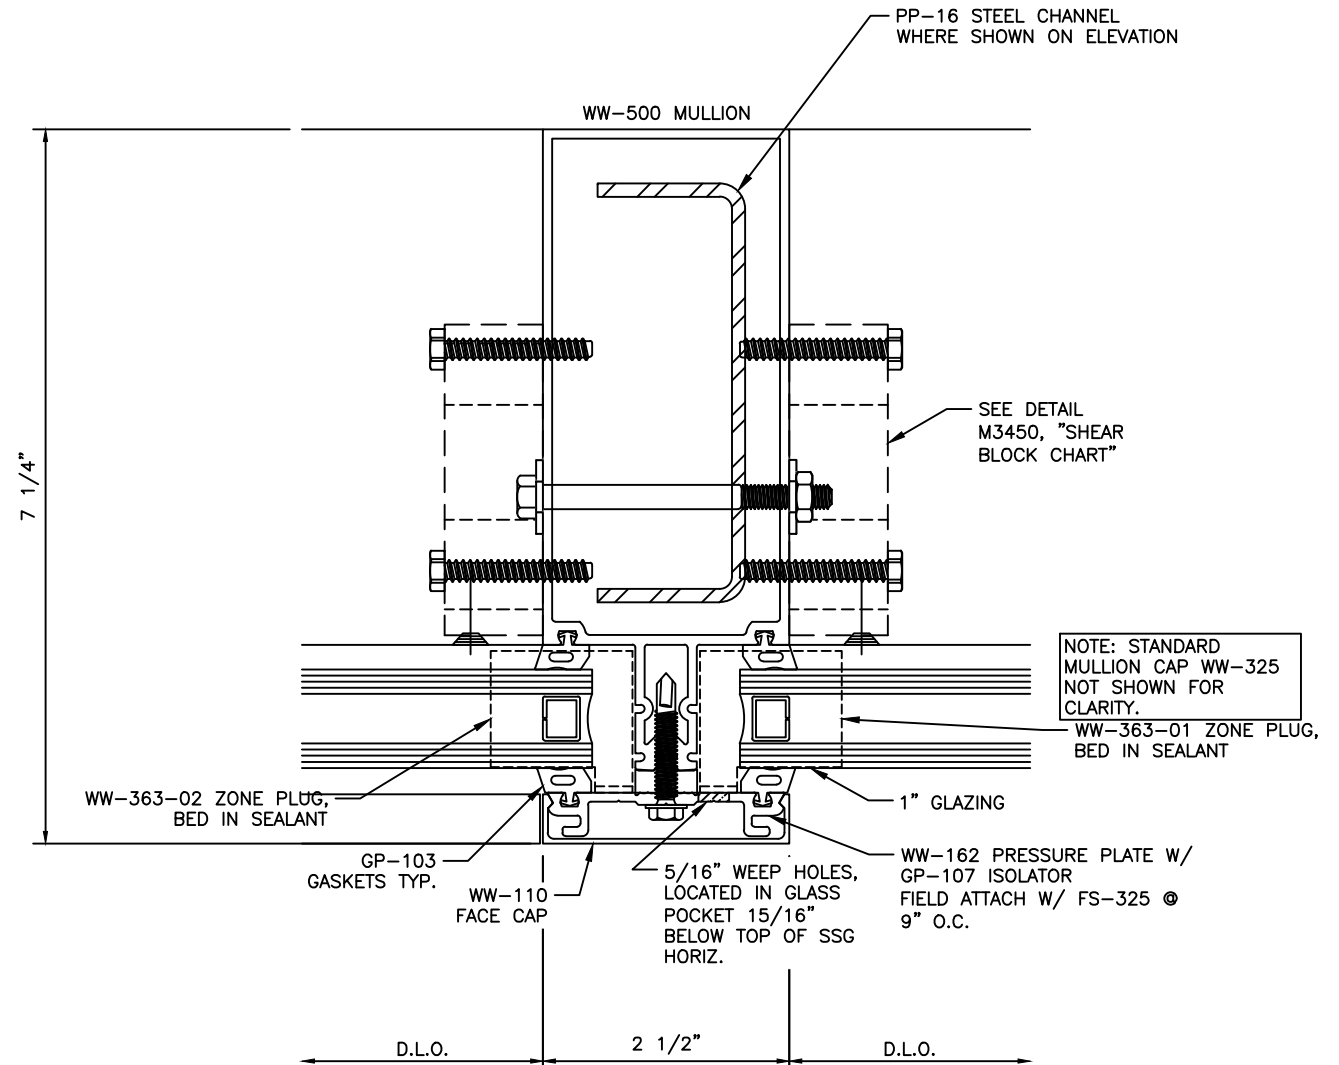


ARCH. REF.: N/A

1


GENERAL NOTE: SHIMS, SEALANT, BACKER RODS, AND PERIMETER FASTENERS TO BE FURNISHED BY CUSTOMER. GENERAL CONTRACTOR TO INSURE SUFFICIENT STRUCTURE TO SUPPORT ALUMINUM FRAMES.

[illegible]


- TYPICAL DETAIL NOTES:
- REFER TO INSTALLATION INSTRUCTIONS FOR ADDIT'L INFO.
 - CAP-SEAL ALL FASTENERS IN GLAZING POCKETS.

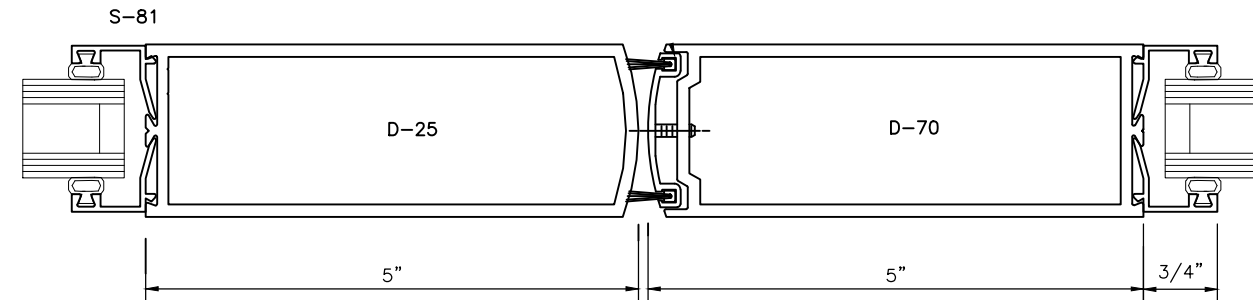

DETAIL
SCALE: FULL
ARCH. REF.: N/A

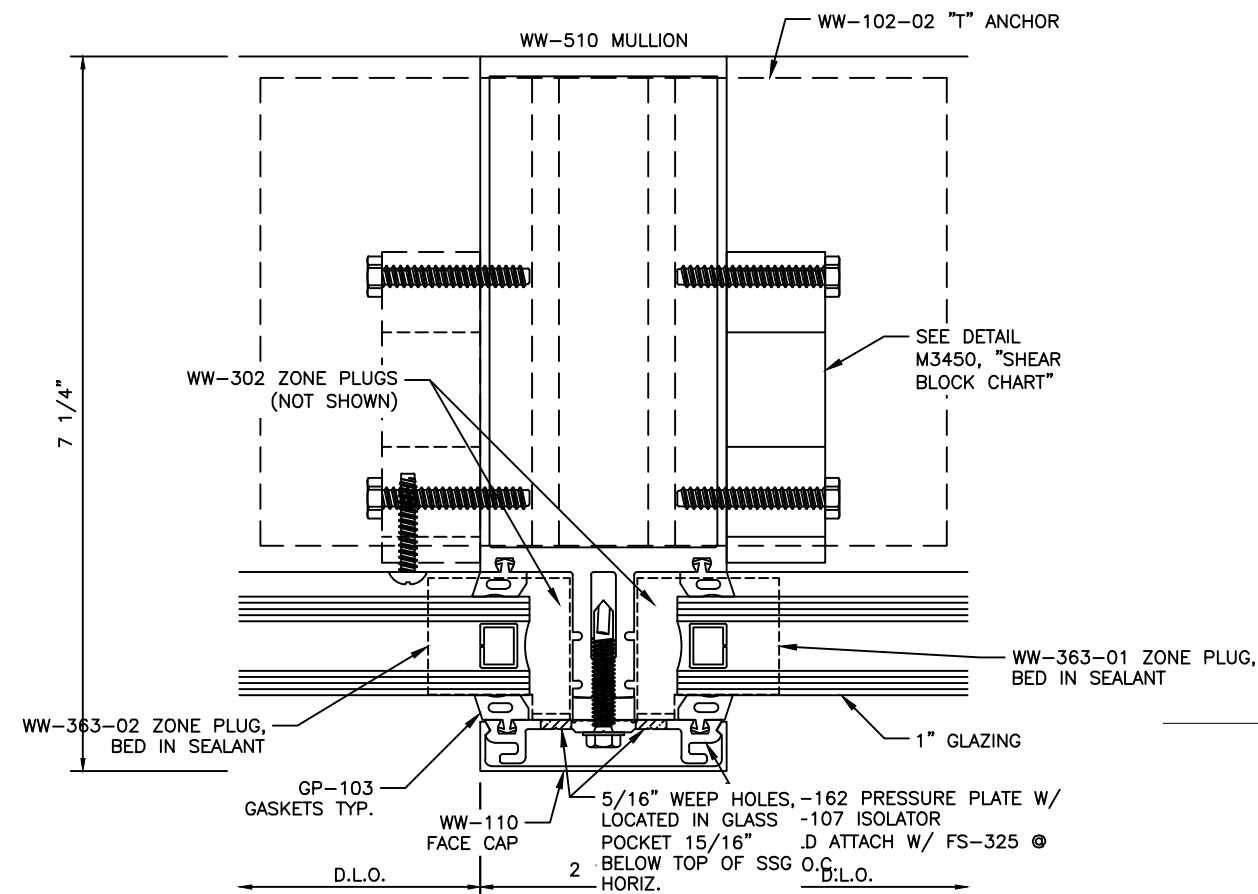


DETAIL 43
SCALE: FULL
ARCH. REF.: N/A

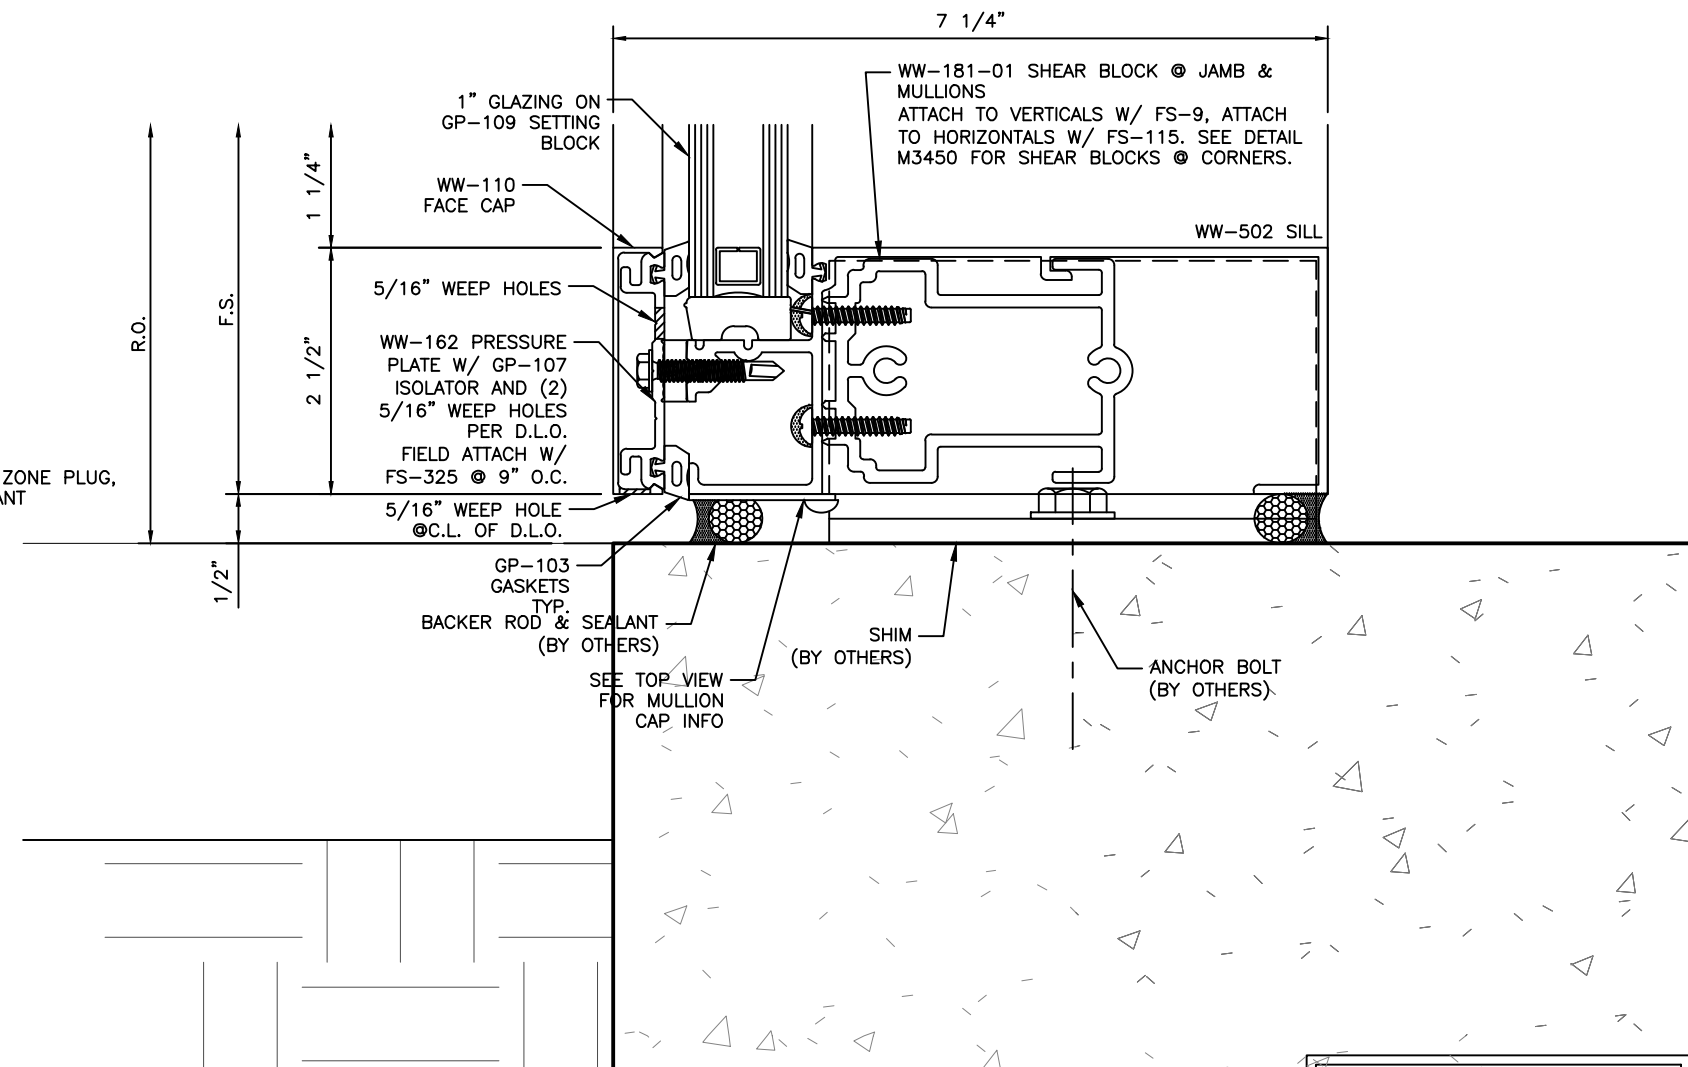

DETAIL 45
SCALE: FULL
ARCH. REF.: 2/A7-21

GENERAL NOTE: SHIMS, SEALANT, BACKER RODS, AND PERIMETER FASTENERS TO BE FURNISHED BY CUSTOMER. GENERAL CONTRACTOR TO INSURE SUFFICIENT STRUCTURE TO SUPPORT ALUMINUM FRAMES.

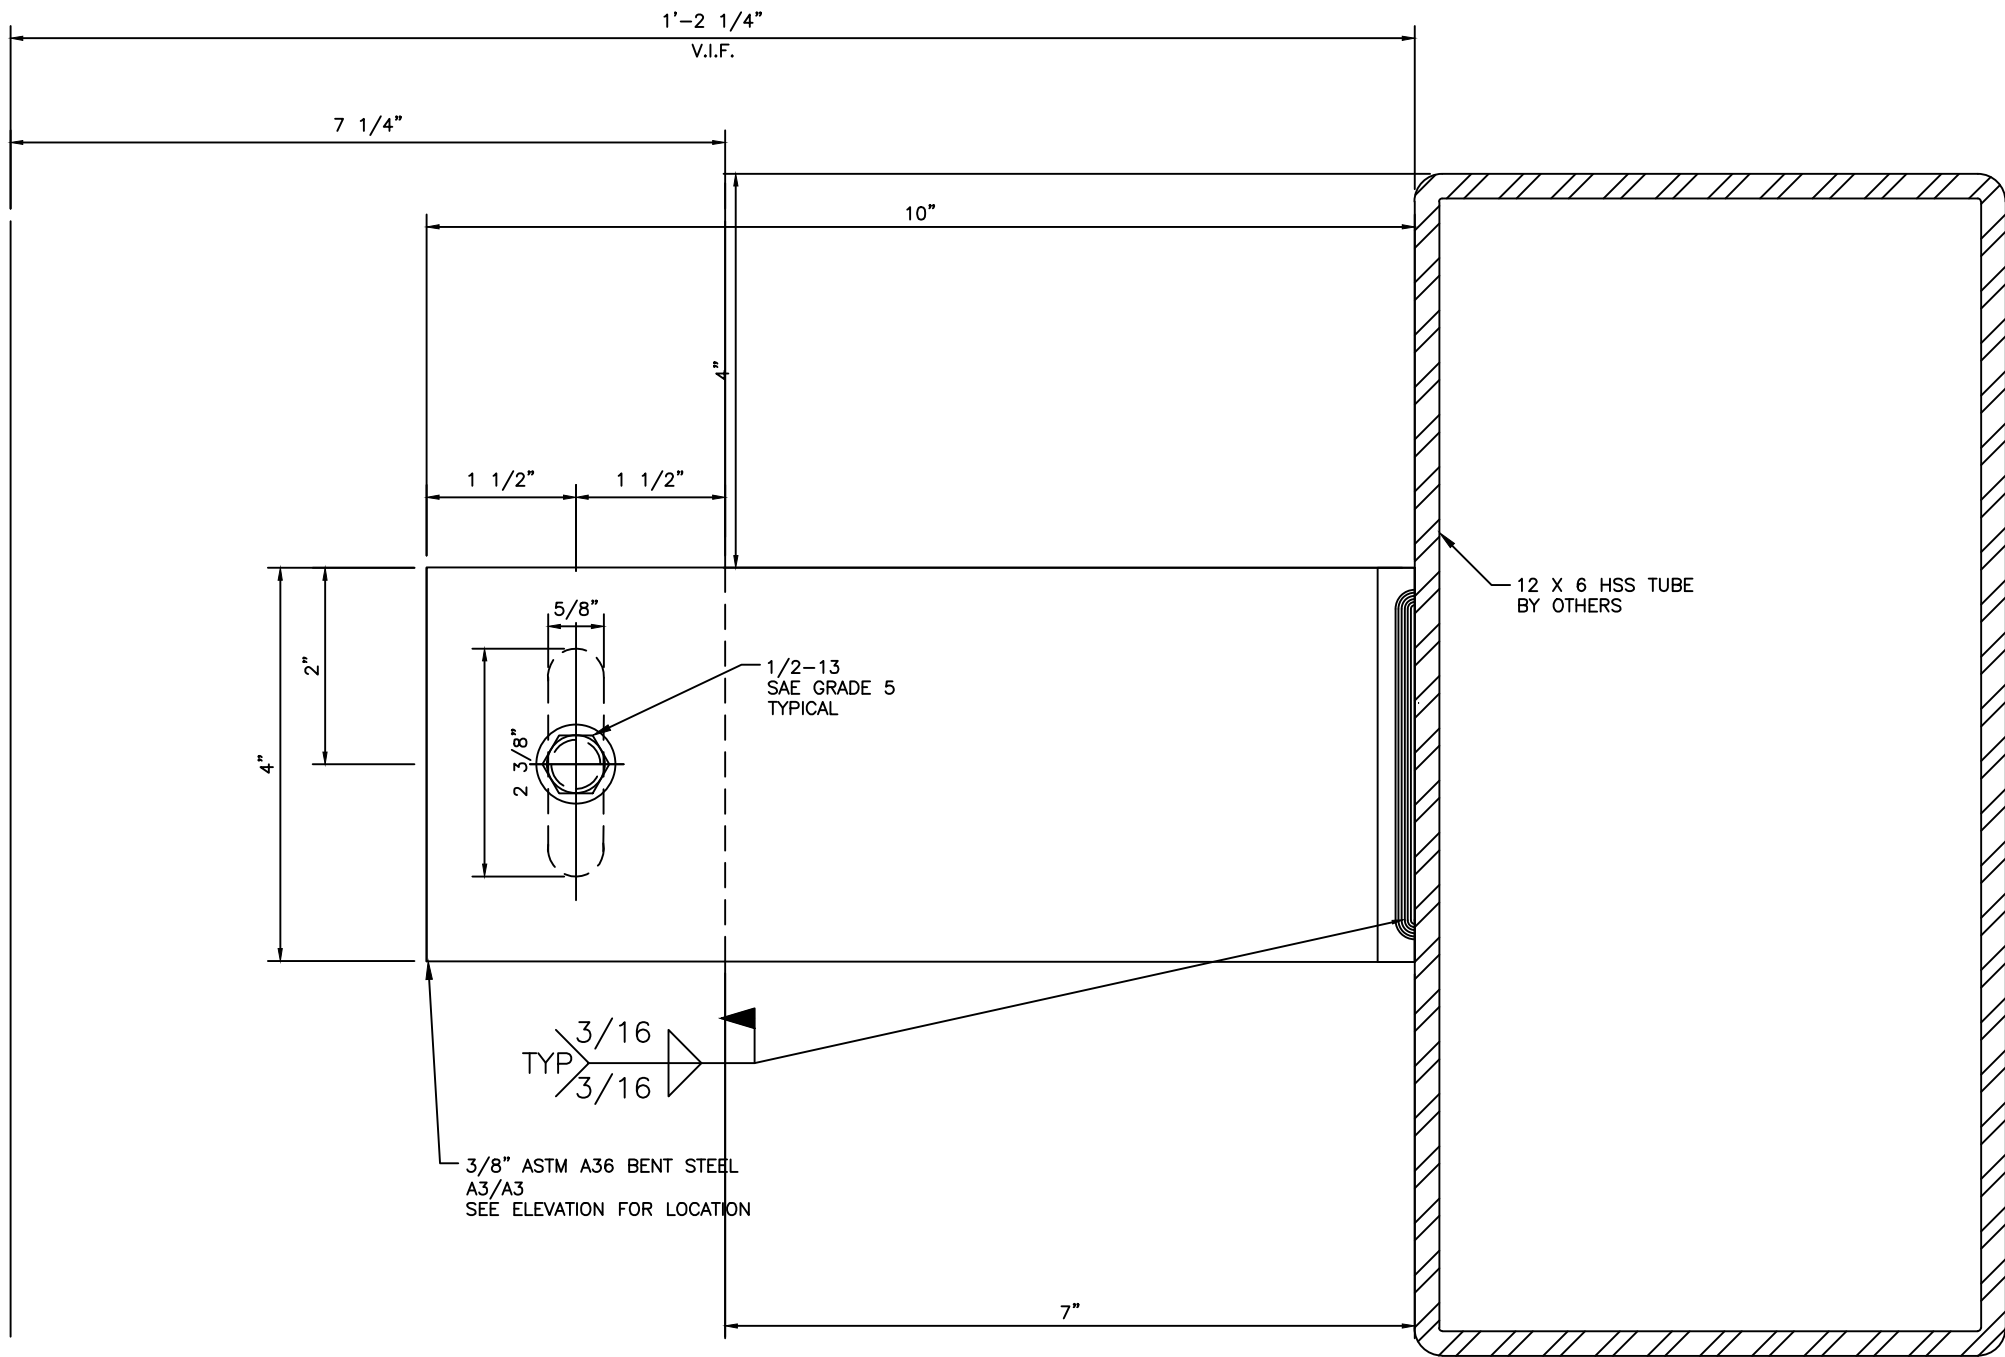

TYPICAL DETAIL NOTES:


- REFER TO INSTALLATION INSTRUCTIONS FOR ADDIT'L INFO.
- CAP-SEAL ALL FASTENERS IN GLAZING POCKETS.

DETAIL
SCALE: FULL
ARCH. REF.: 1/A7-7

46


GENERAL NOTE: SHIMS, SEALANT, BACKER RODS, AND PERIMETER FASTENERS TO BE FURNISHED BY CUSTOMER. GENERAL CONTRACTOR TO INSURE SUFFICIENT STRUCTURE TO SUPPORT ALUMINUM FRAMES.

PROJECT					DESCRIPTION	
PROJECT NO.					DATE	BY
DRAWN					DATE	BY
SCALE					DATE	BY
DRAWING NO.					DATE	BY
SHEET					DATE	BY

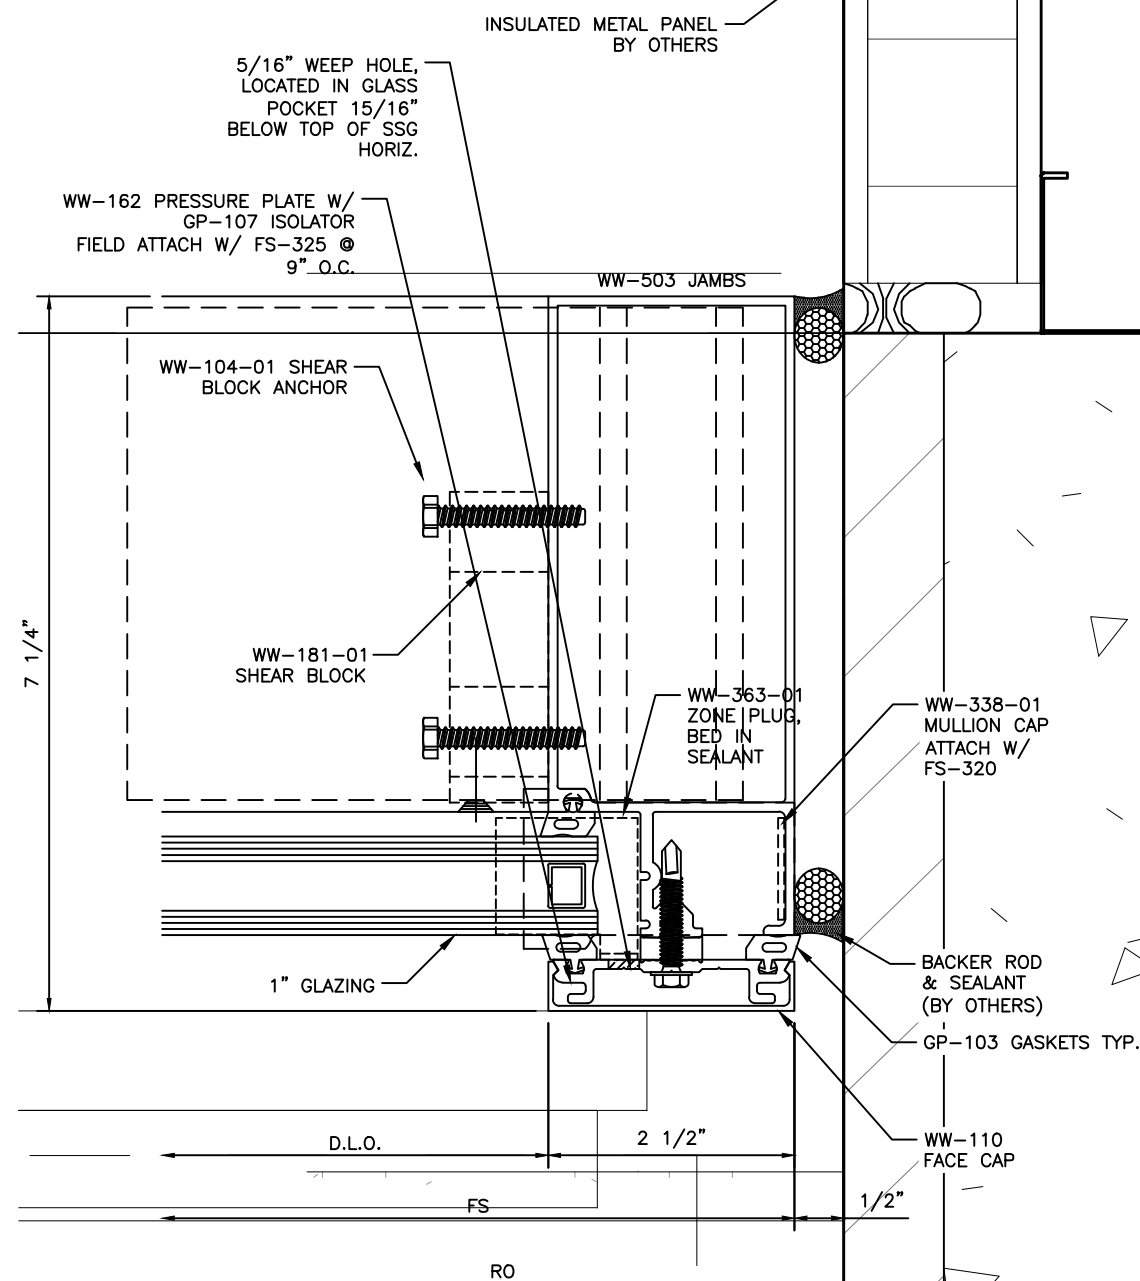

GENERAL NOTE: SHIMS, SEALANT, BACKER RODS, AND PERIMETER FASTENERS TO BE FURNISHED BY CUSTOMER. GENERAL CONTRACTOR TO INSURE SUFFICIENT STRUCTURE TO SUPPORT ALUMINUM FRAMES.

DETAIL 47
SCALE: FULL
ARCH. REF.: 6M/A3-52

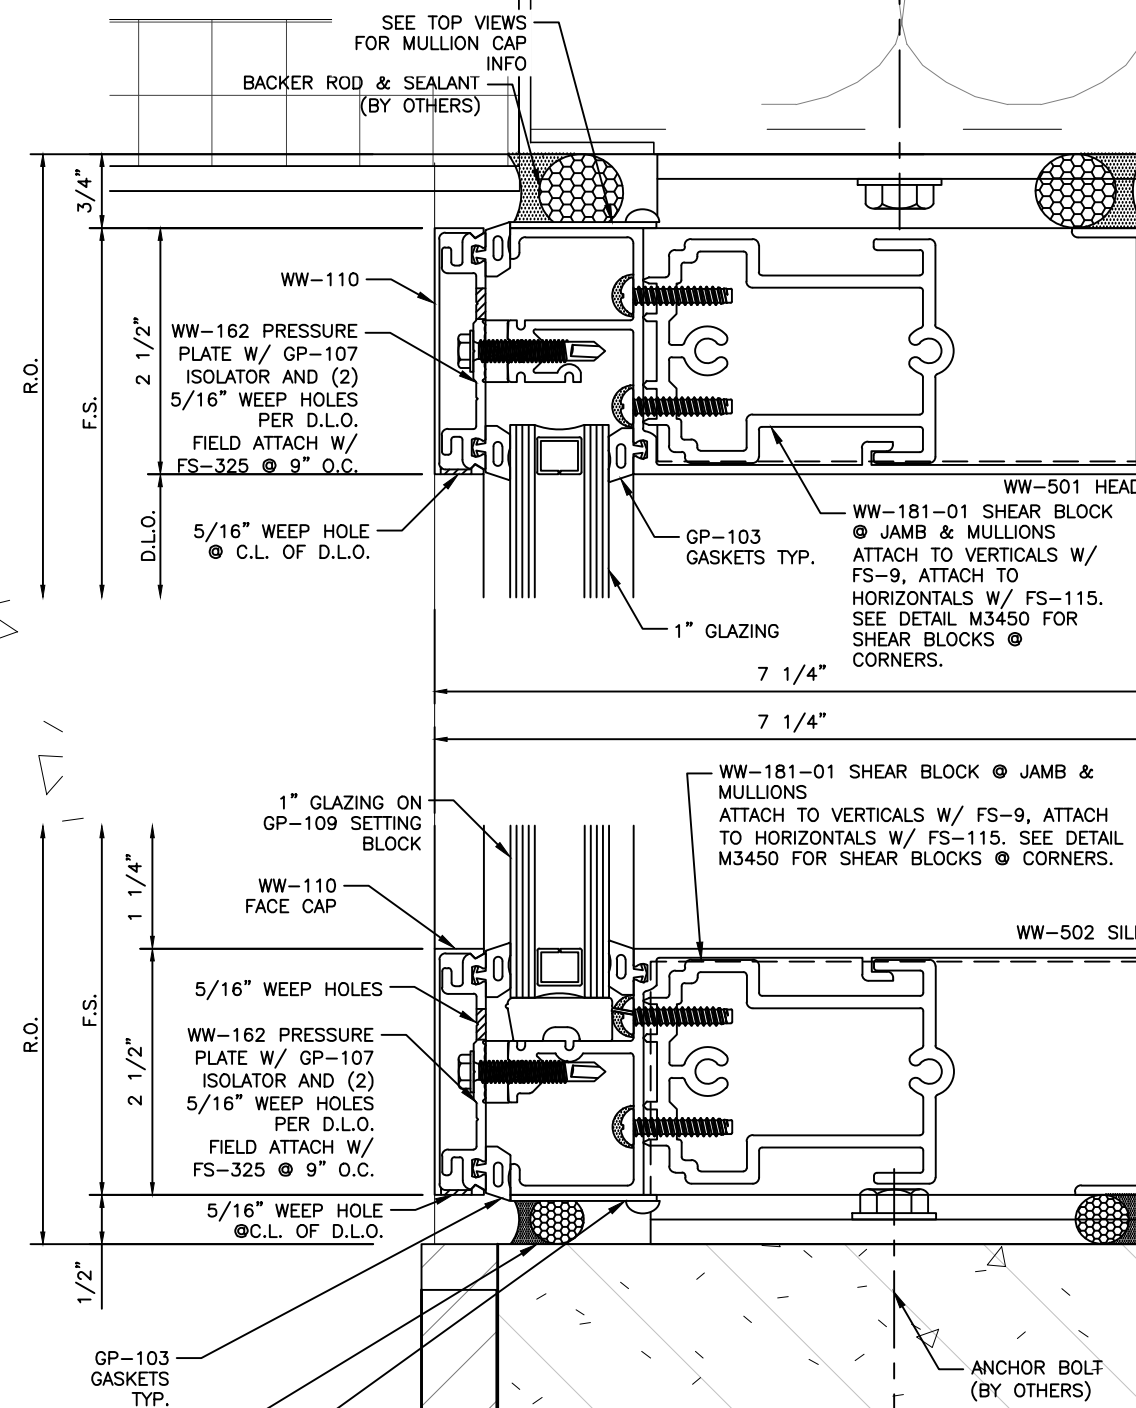



DETAIL 49
SCALE: FULL
ARCH. REF.: 2/A7-23

TYPICAL DETAIL NOTES:


- REFER TO INSTALLATION INSTRUCTIONS FOR ADDIT'L INFO.
- CAP-SEAL ALL FASTENERS IN GLAZING POCKETS.


DETAIL 48
SCALE: FULL
ARCH. REF.: 1/A7-23

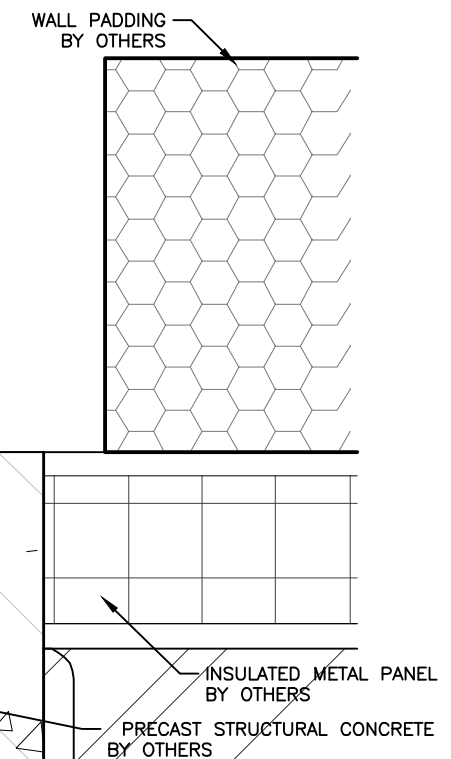[illegible]

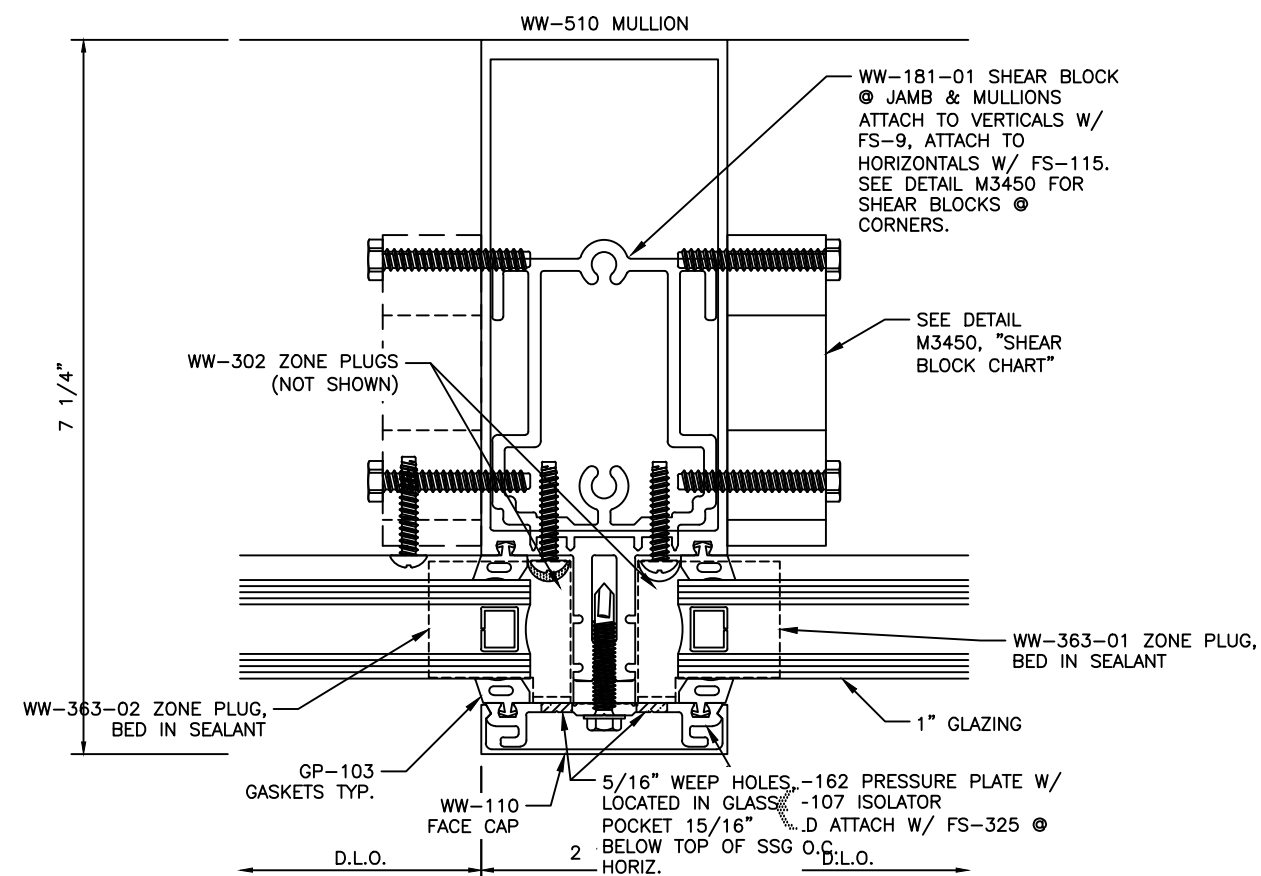

DETAIL 50
SCALE: FULL
ARCH. REF.: N/A

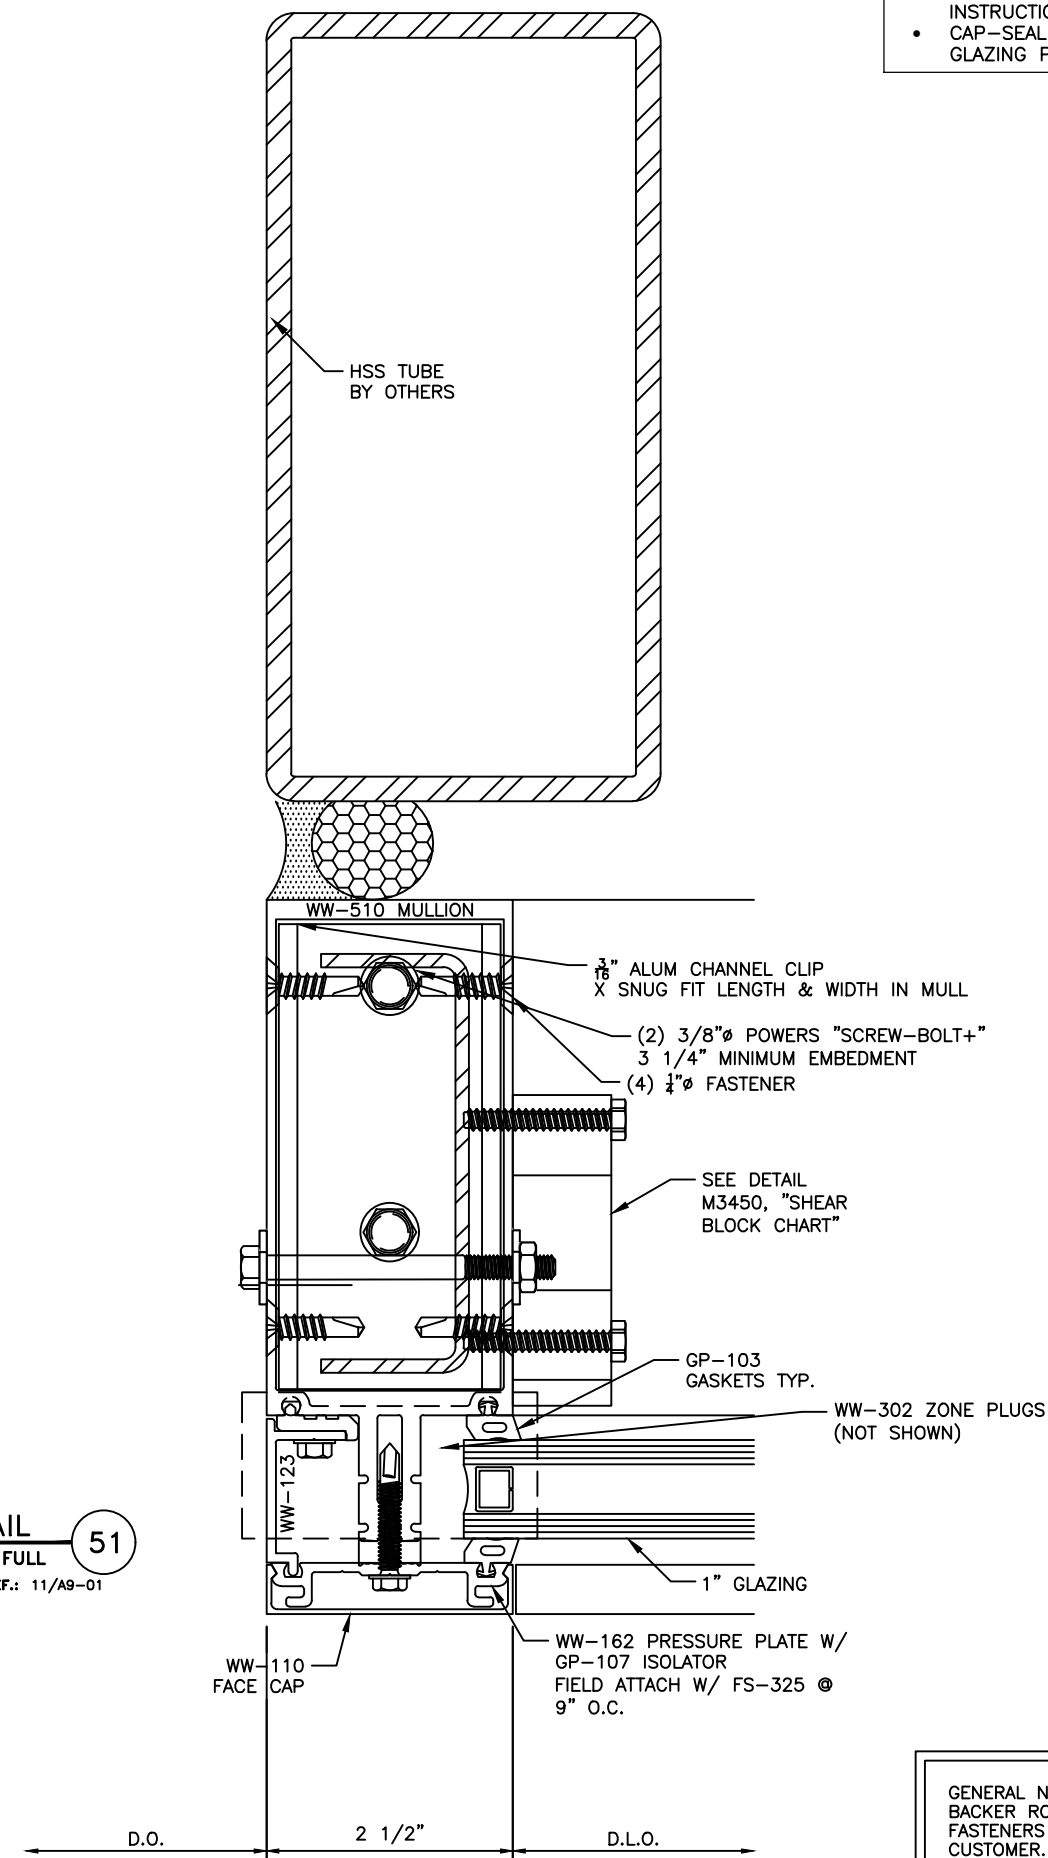

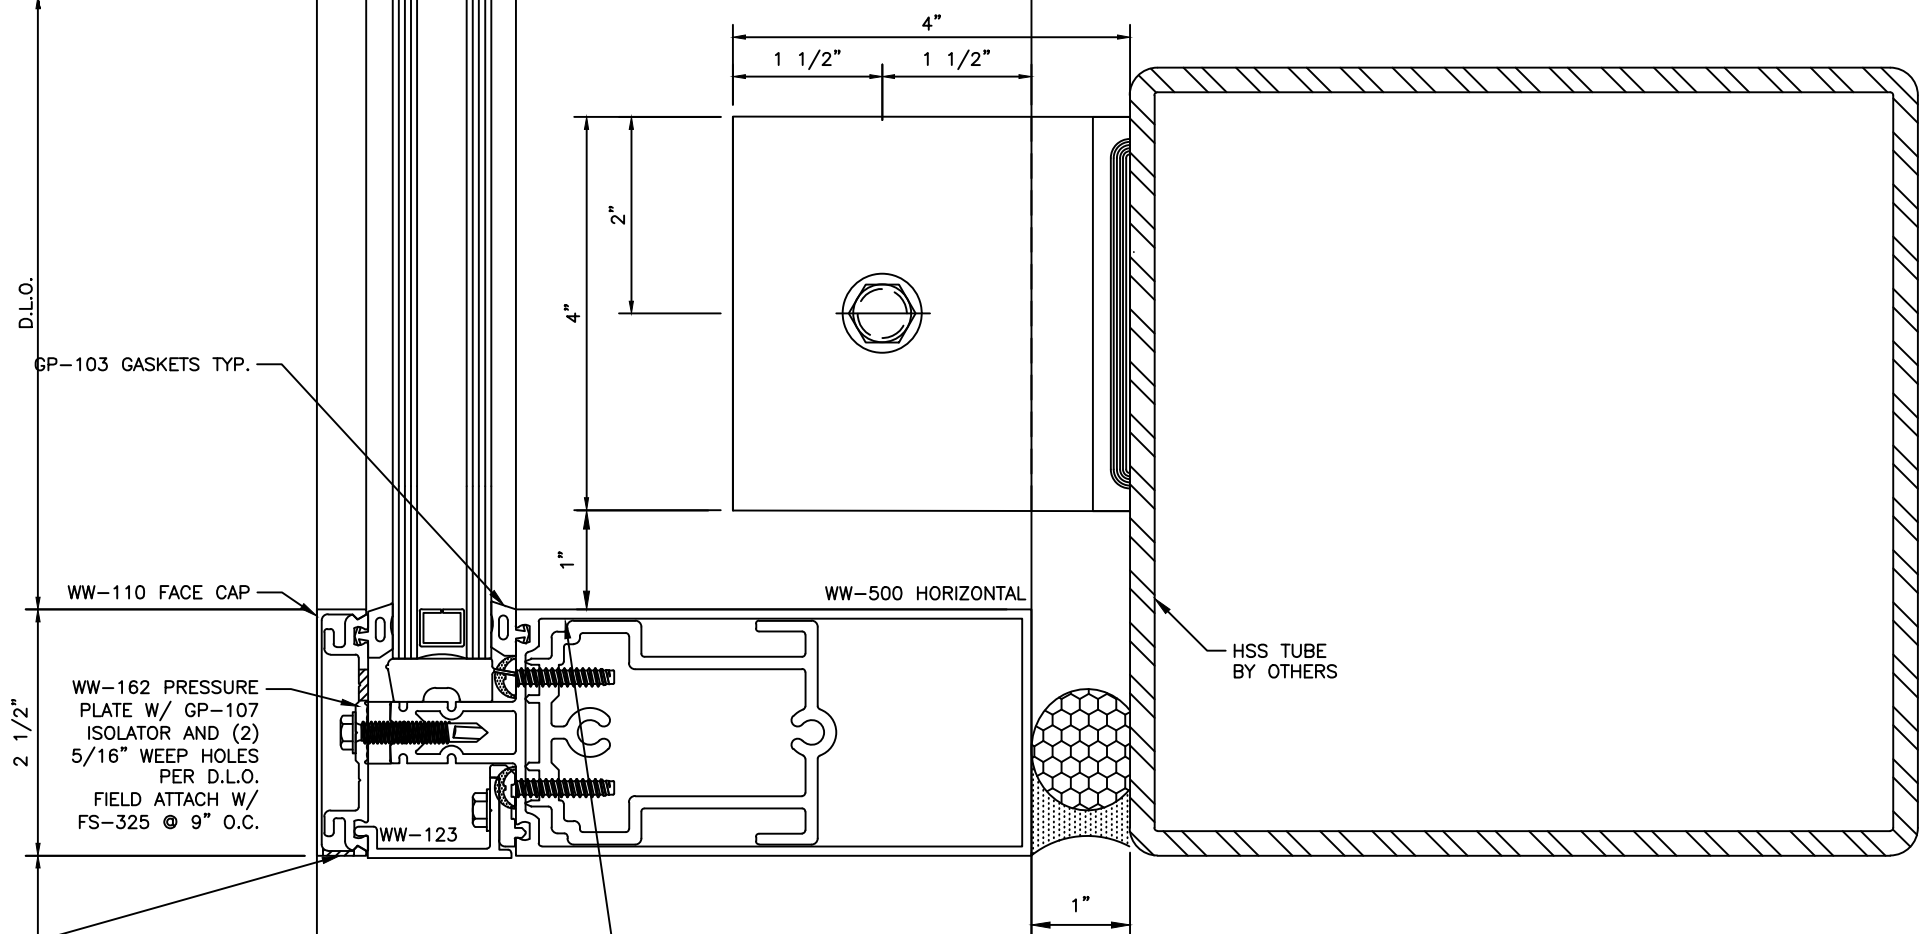

TYPICAL DETAIL NOTES:


- REFER TO INSTALLATION INSTRUCTIONS FOR ADDIT'L INFO.
- CAP-SEAL ALL FASTENERS IN GLAZING POCKETS.

DETAIL
SCALE: FULL
ARCH. REF.: 3/A7-10


52

GENERAL NOTE: SHIMS, SEALANT, BACKER RODS, AND PERIMETER FASTENERS TO BE FURNISHED BY CUSTOMER. GENERAL CONTRACTOR TO INSURE SUFFICIENT STRUCTURE TO SUPPORT ALUMINUM FRAMES.

--	--	

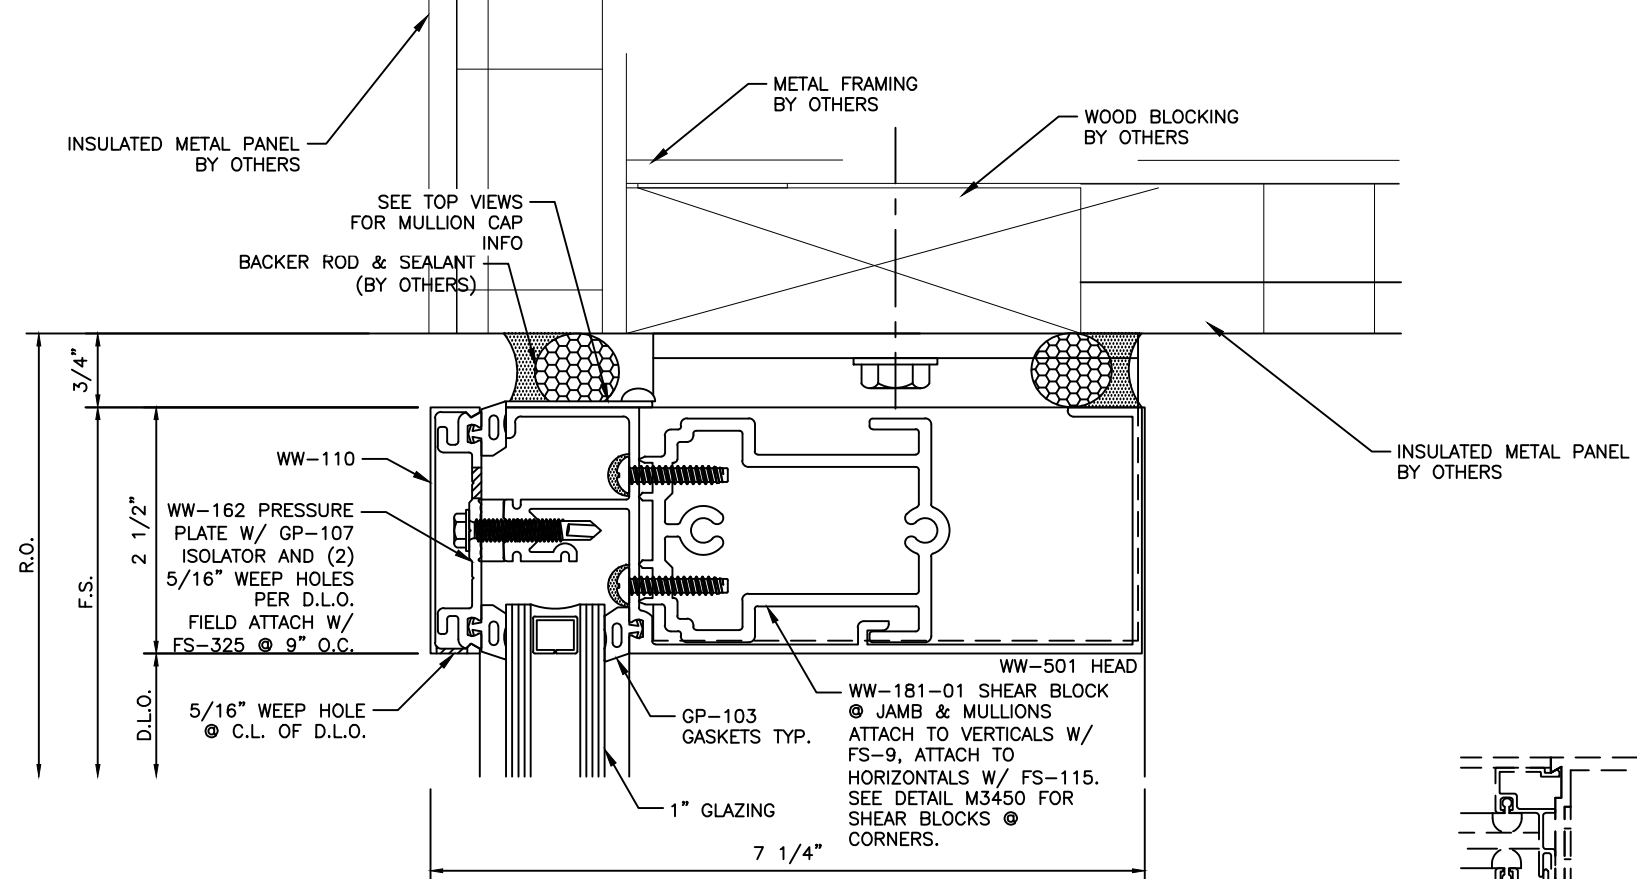

DETAIL 56
 SCALE: FULL
 ARCH. REF.: 3/A7-12

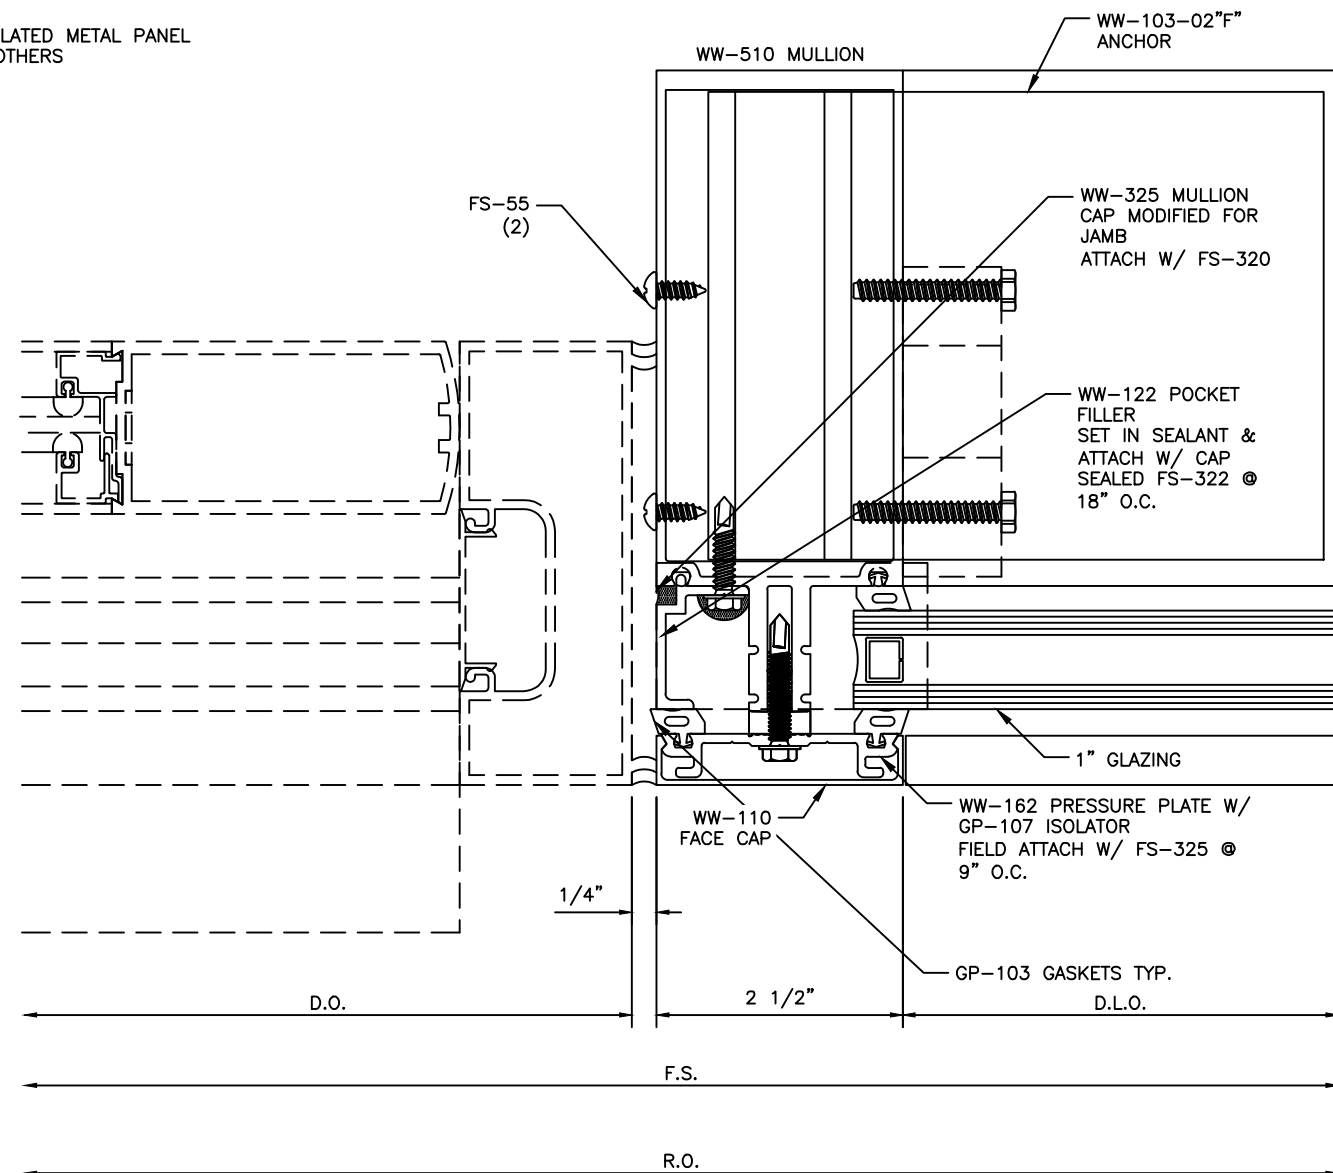

DETAIL 57
 SCALE: FULL
 ARCH. REF.: N/A


GENERAL NOTE: SHIMS, SEALANT, BACKER RODS, AND PERIMETER FASTENERS TO BE FURNISHED BY CUSTOMER. GENERAL CONTRACTOR TO INSURE SUFFICIENT STRUCTURE TO SUPPORT ALUMINUM FRAMES.

TYPICAL DETAIL NOTES:


- REFER TO INSTALLATION INSTRUCTIONS FOR ADDIT'L INFO.
- CAP-SEAL ALL FASTENERS IN GLAZING POCKETS.

PROJECT		DESCRIPTION	
PROJECT NO.		DATE	
DRAWN		BY	
SCALE		REV	
DRAWING NO.		MANUAL COMP	
SHEET			

DETAIL 59
SCALE: FULL
ARCH. REF.: 6/A6-2

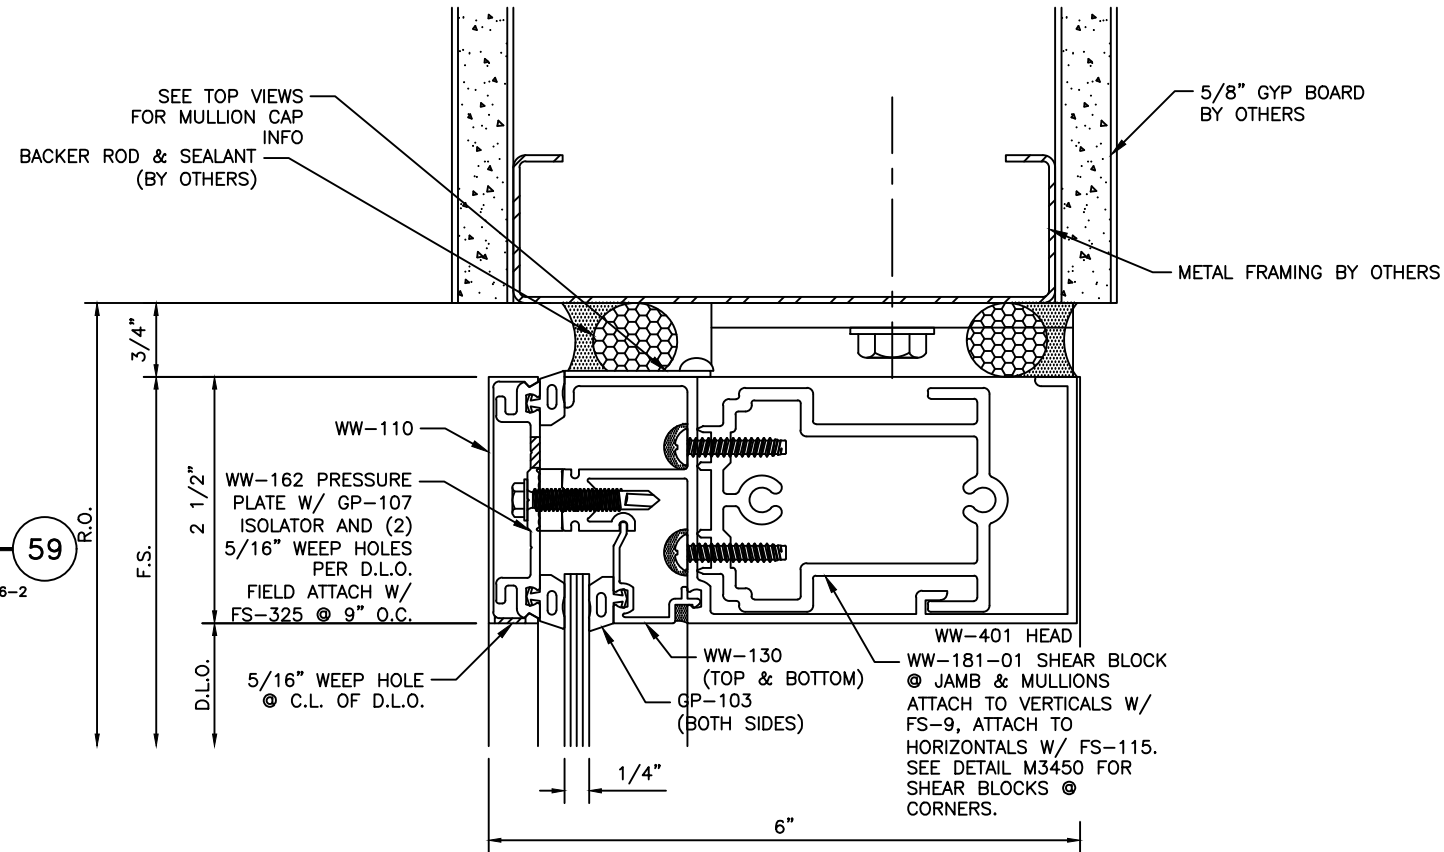

DETAIL 60
SCALE: FULL
ARCH. REF.: 6/A6-2

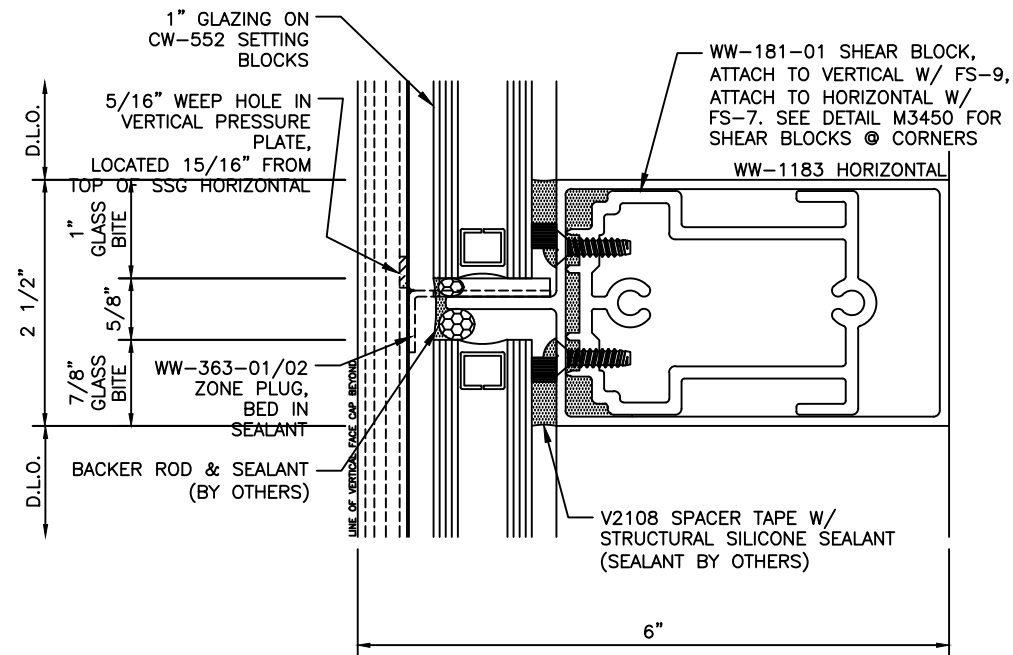


TYPICAL DETAIL NOTES:

- REFER TO INSTALLATION INSTRUCTIONS FOR ADDIT'L INFO.
- CAP-SEAL ALL FASTENERS IN GLAZING POCKETS.

GENERAL NOTE: SHIMS, SEALANT, BACKER RODS, AND PERIMETER FASTENERS TO BE FURNISHED BY CUSTOMER. GENERAL CONTRACTOR TO INSURE SUFFICIENT STRUCTURE TO SUPPORT ALUMINUM FRAMES.


--	--	

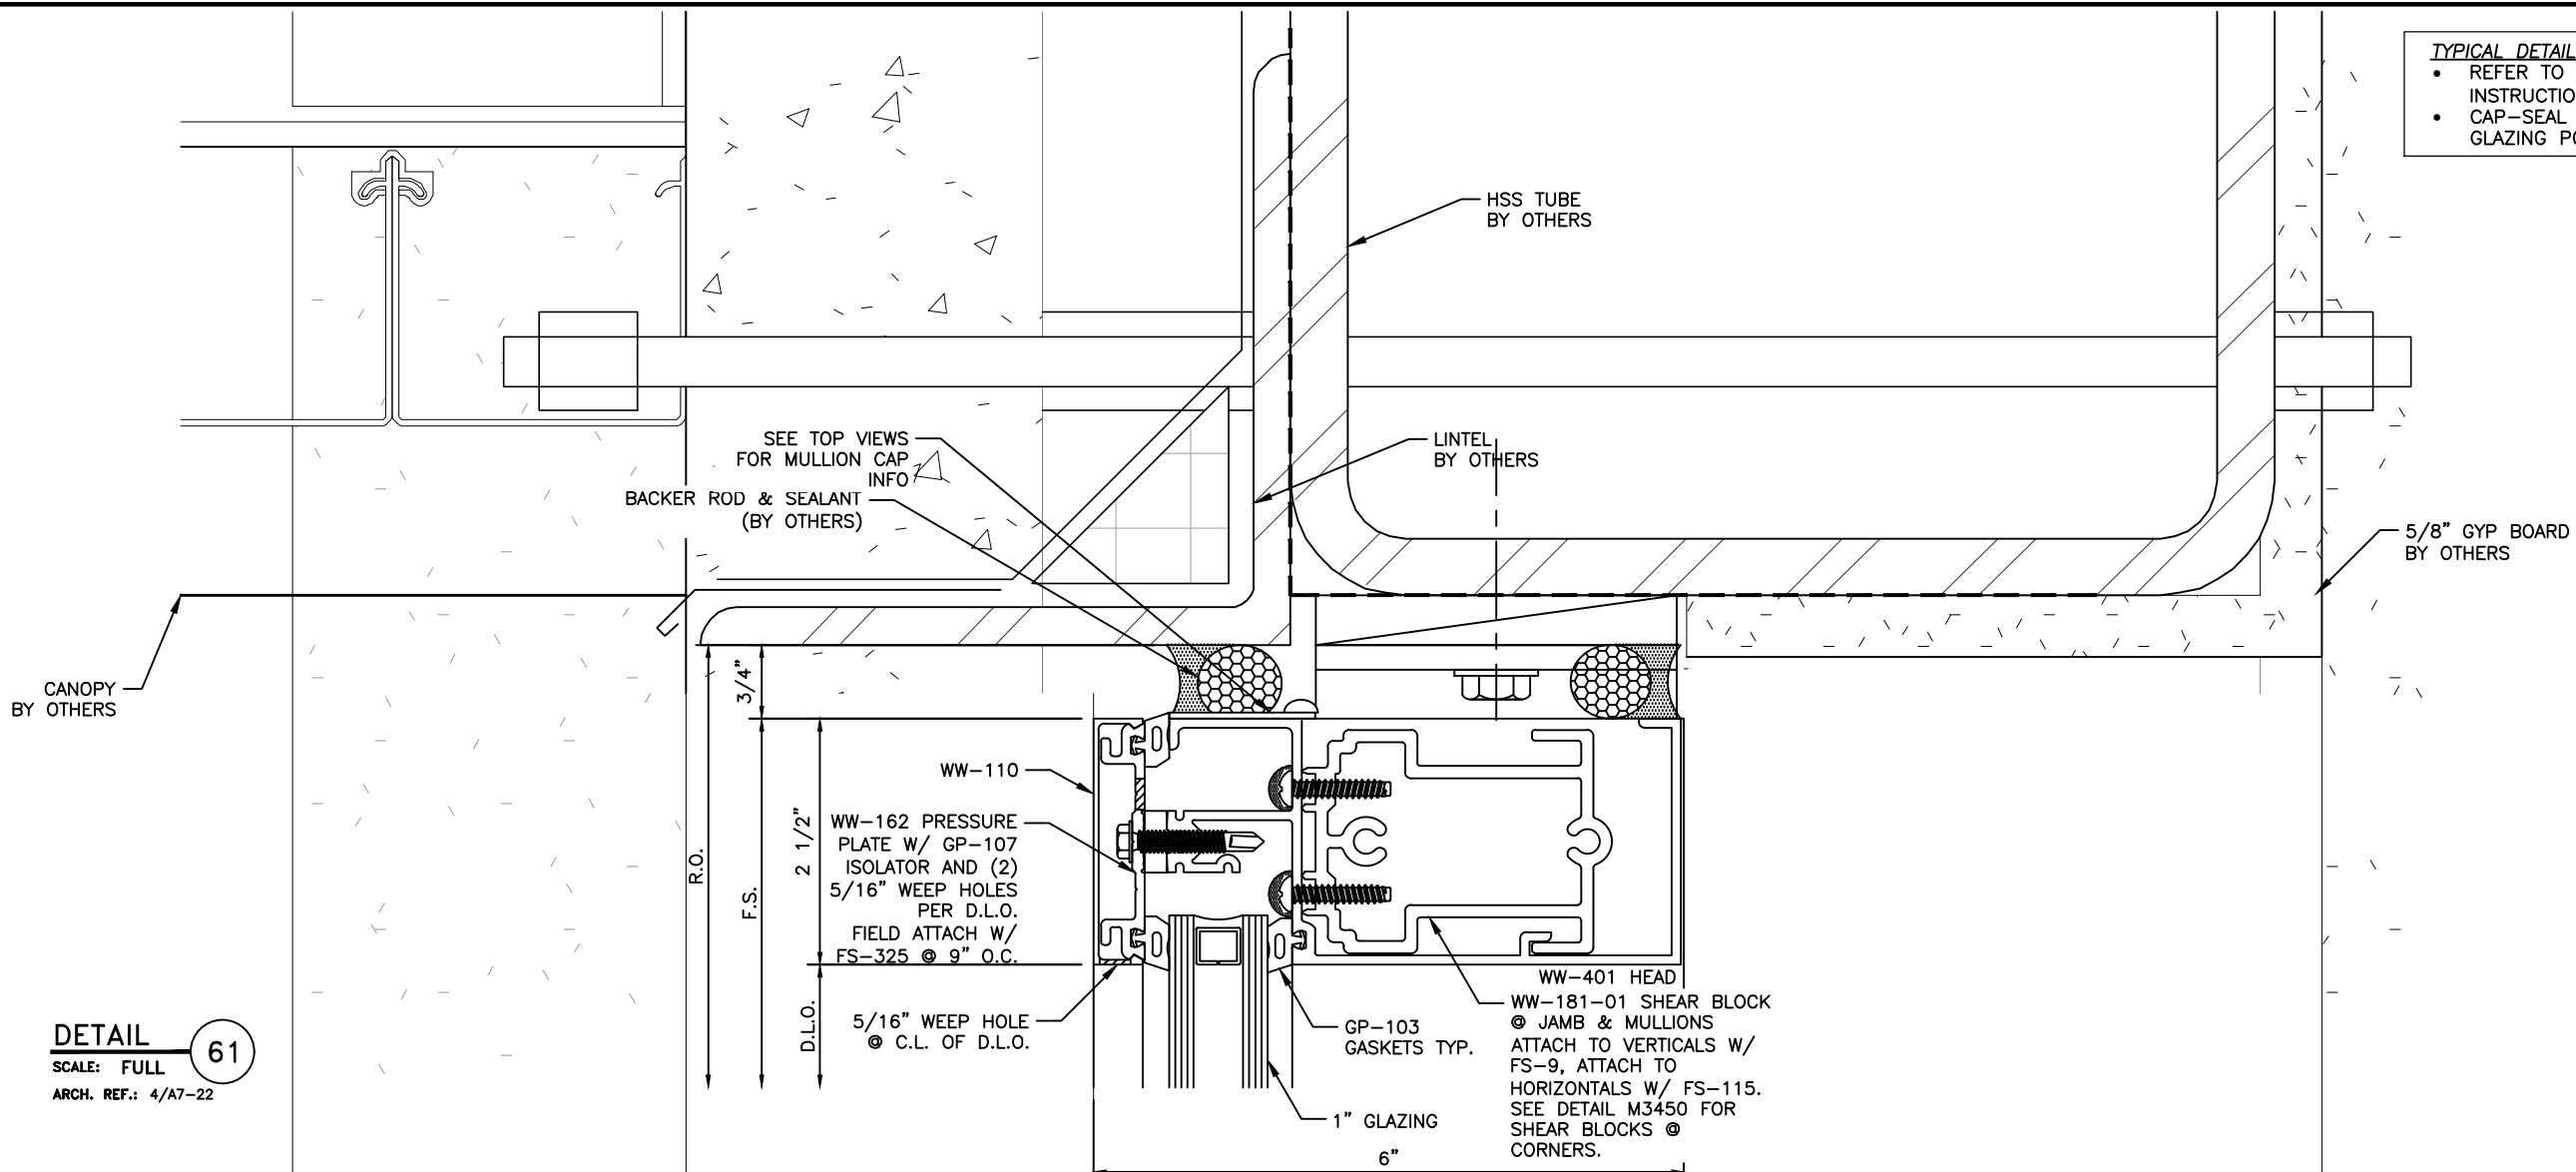

DETAIL 61
SCALE: FULL
ARCH. REF.: 4/A7-22

TYPICAL DETAIL NOTES:


- REFER TO INSTALLATION INSTRUCTIONS FOR ADDIT'L INFO.
- CAP-SEAL ALL FASTENERS IN GLAZING POCKETS.

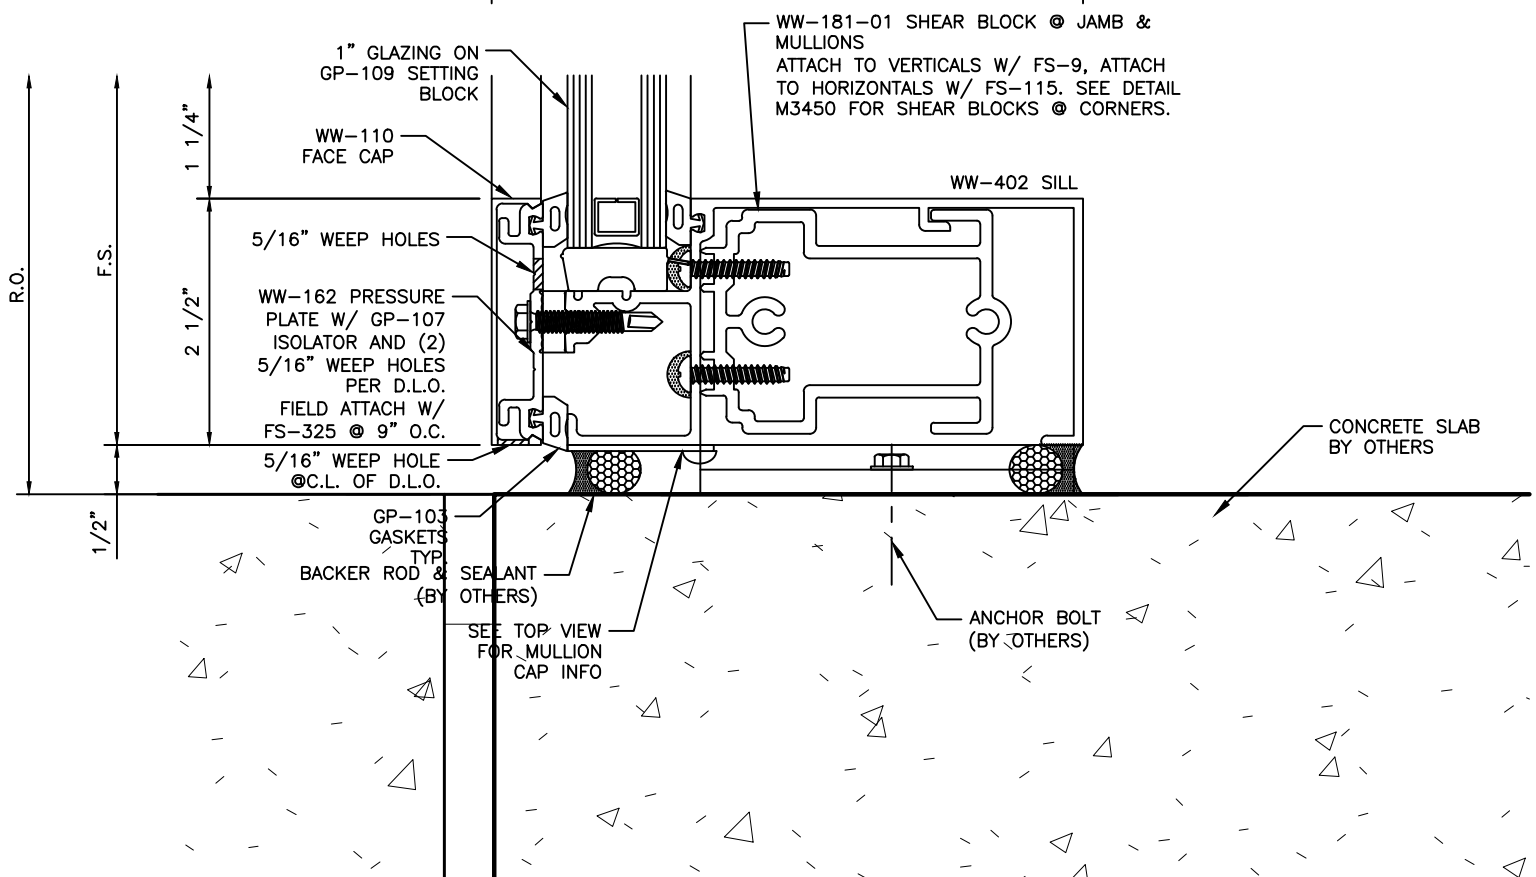


DETAIL 62
SCALE: FULL
ARCH. REF.: 2/A7-12

GENERAL NOTE: SHIMS, SEALANT, BACKER RODS, AND PERIMETER FASTENERS TO BE FURNISHED BY CUSTOMER. GENERAL CONTRACTOR TO INSURE SUFFICIENT STRUCTURE TO SUPPORT ALUMINUM FRAMES.

PROJECT				DESCRIPTION		
PROJECT NO.						
DRAWN		DATE				
SCALE						
DRAWING NO.						
SHEET						
MANUAL COMP						
REV				BY DATE		

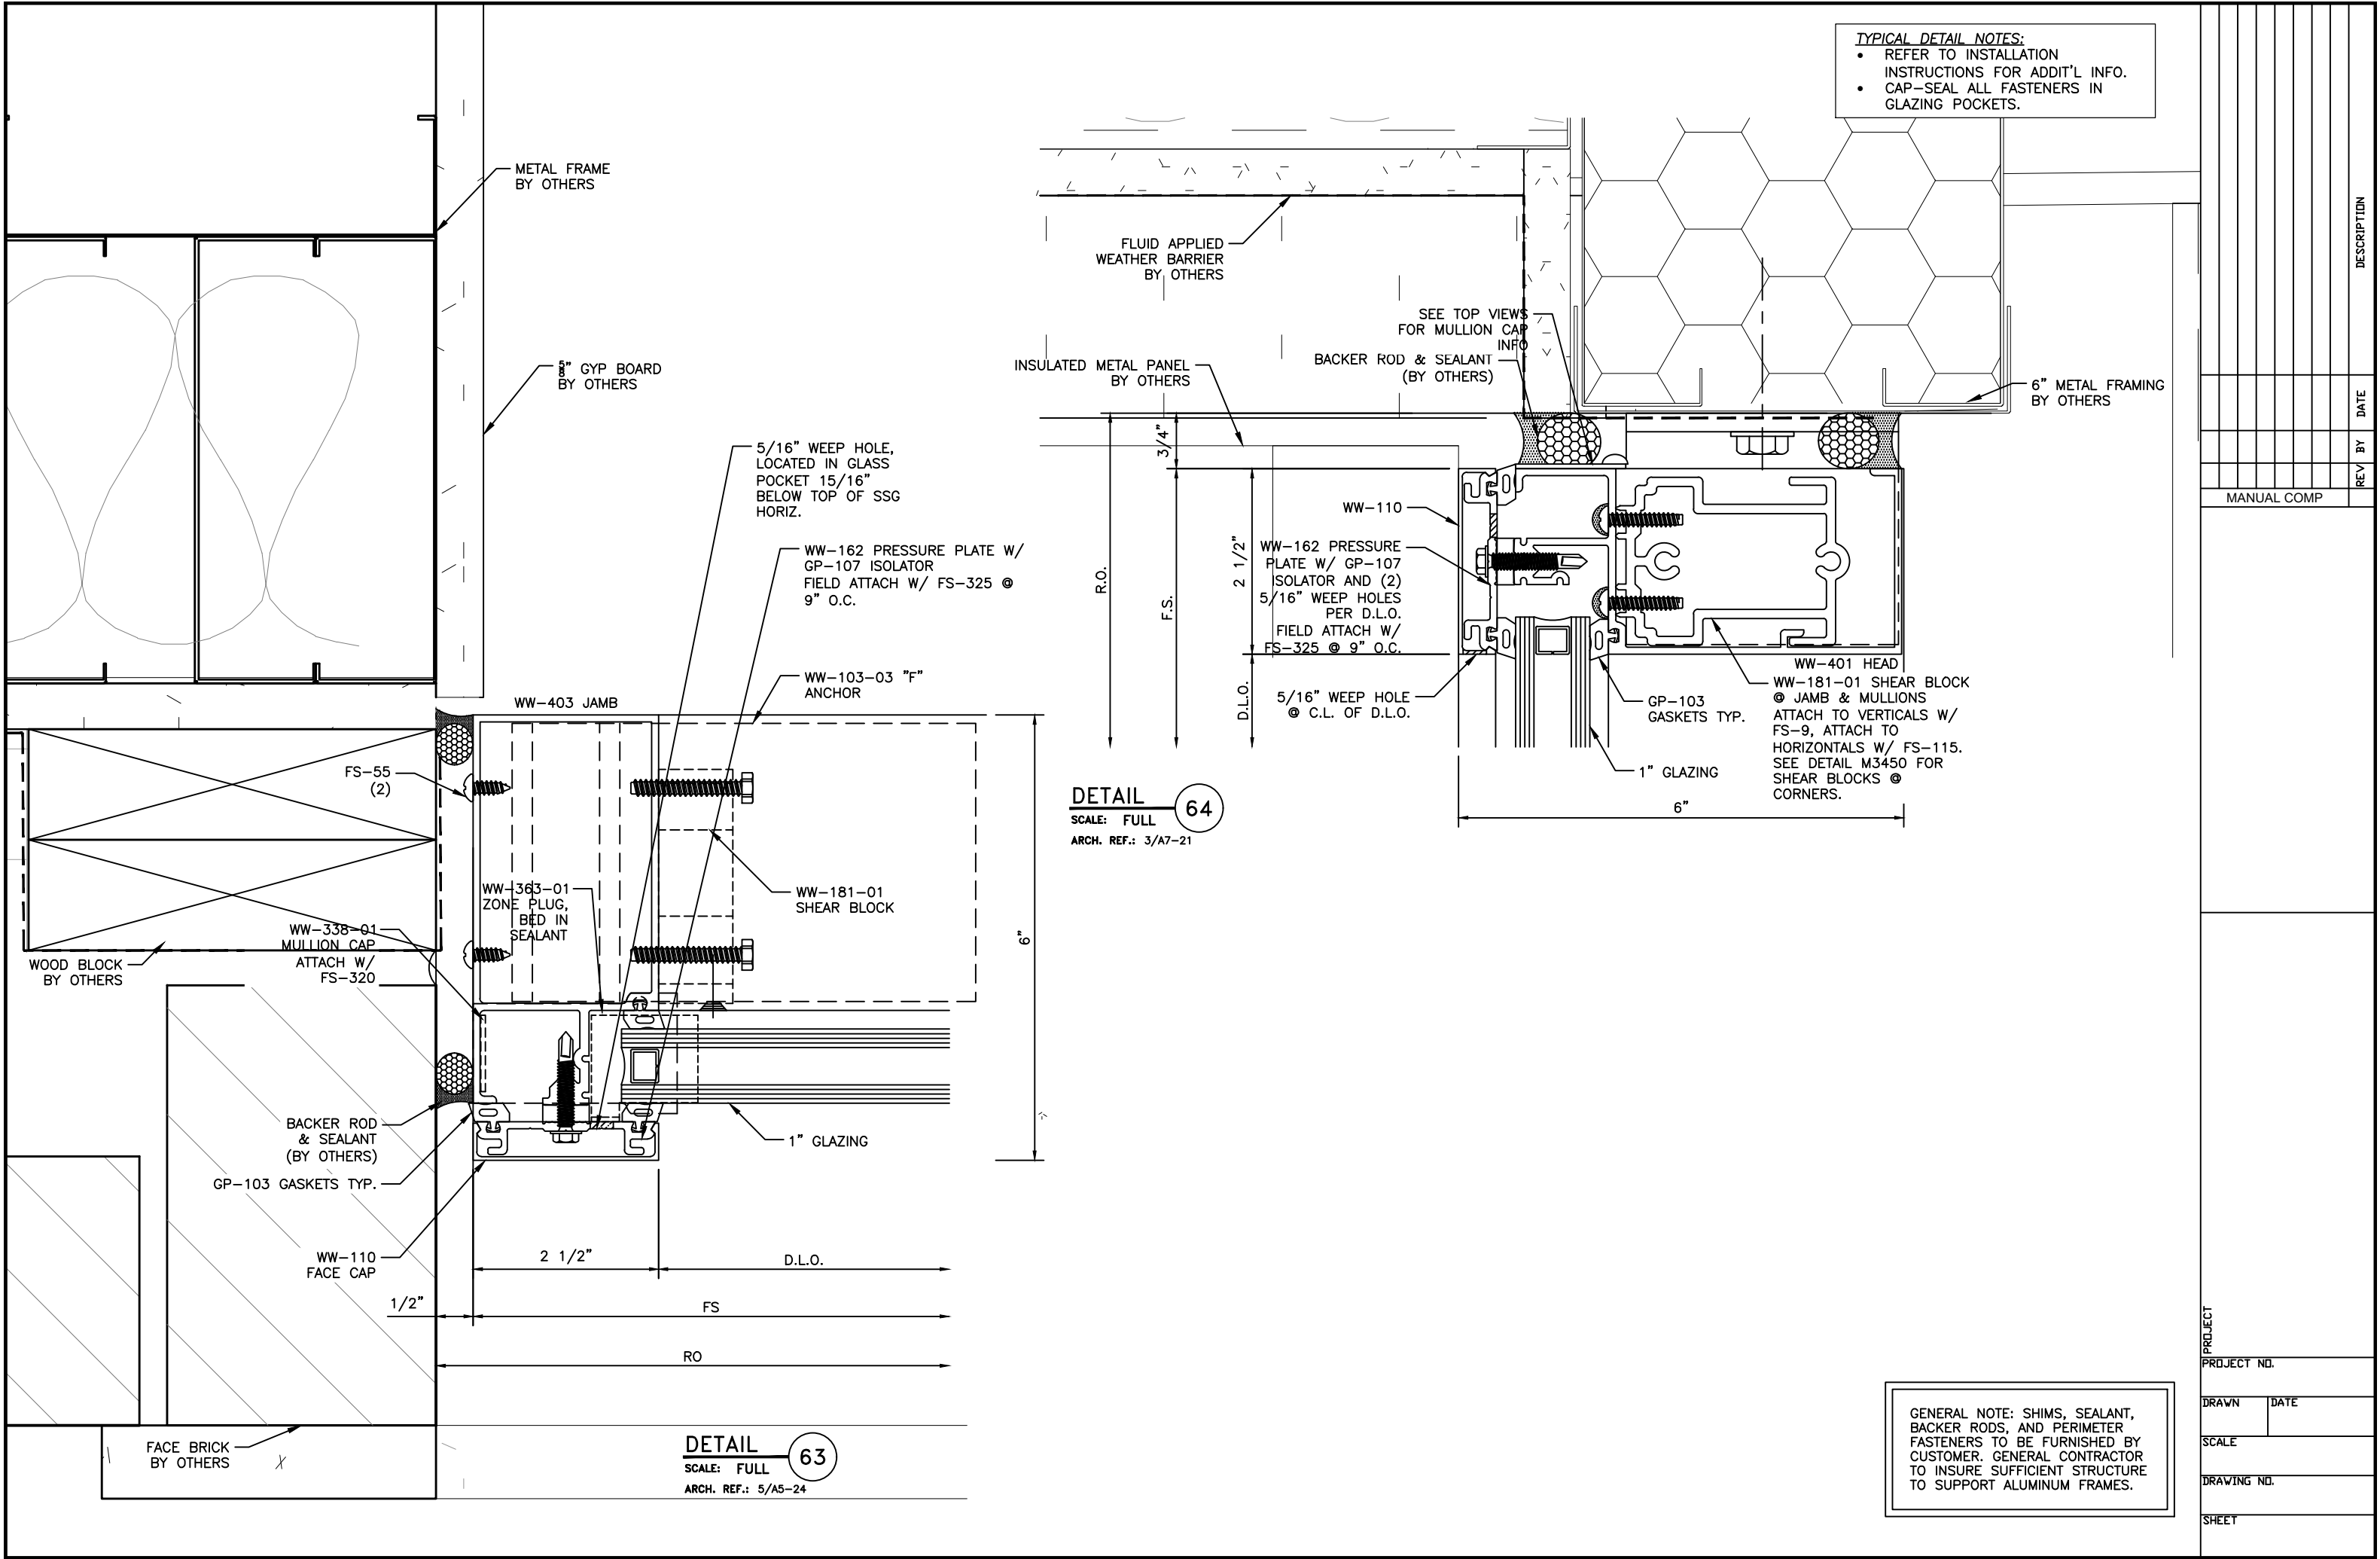


DETAIL 65
SCALE: FULL
ARCH. REF.: 12/A7-20

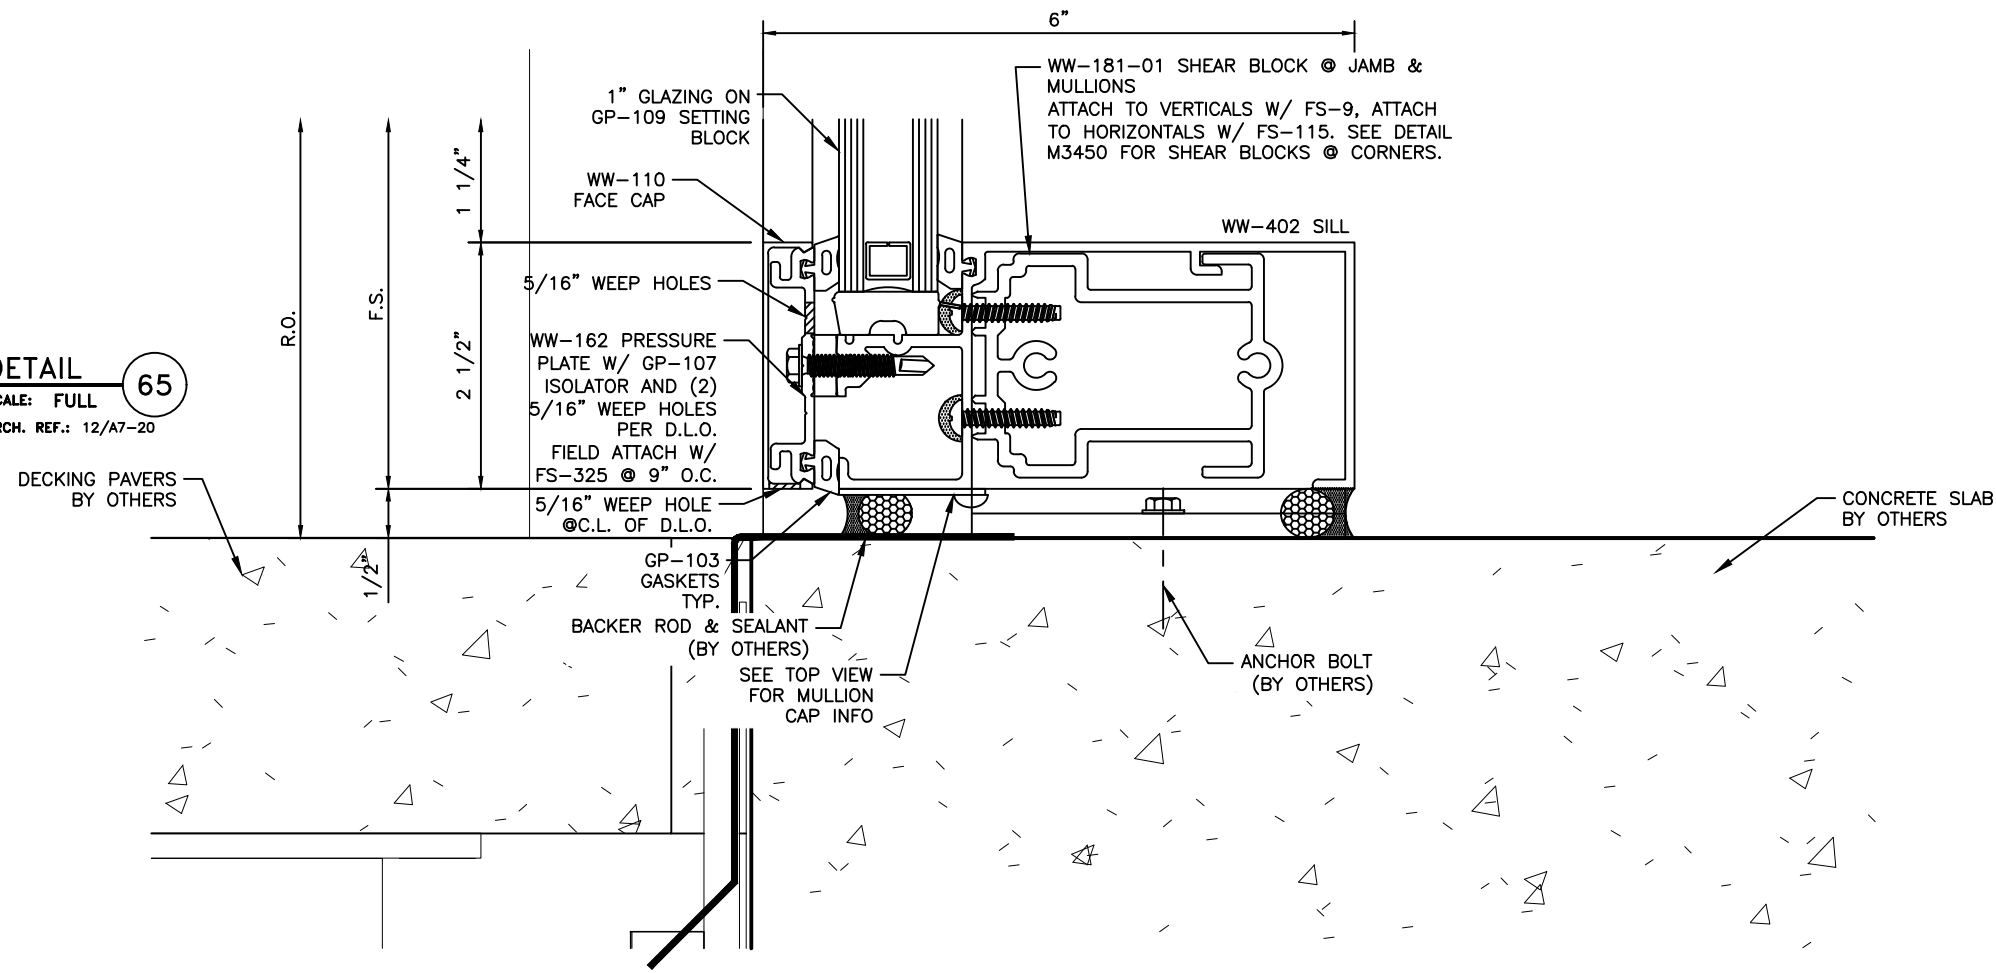

- TYPICAL DETAIL NOTES:**
- REFER TO INSTALLATION INSTRUCTIONS FOR ADDIT'L INFO.
 - CAP-SEAL ALL FASTENERS IN GLAZING POCKETS.


DETAIL 66
SCALE: FULL
ARCH. REF.: N/A

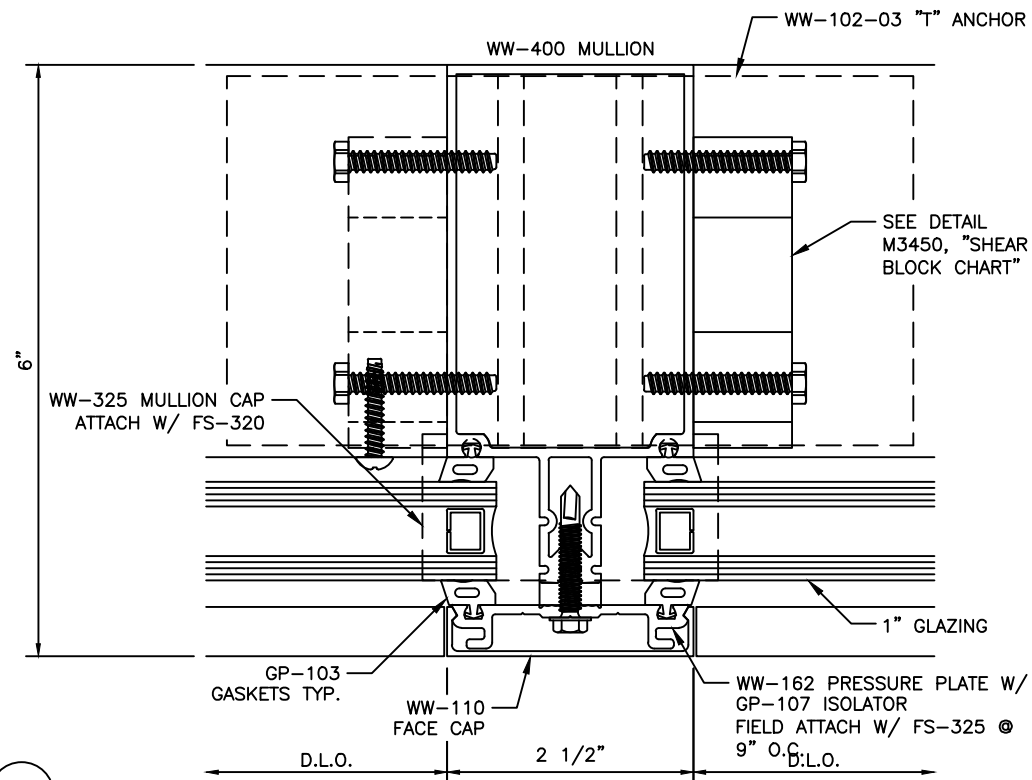

GENERAL NOTE: SHIMS, SEALANT, BACKER RODS, AND PERIMETER FASTENERS TO BE FURNISHED BY CUSTOMER. GENERAL CONTRACTOR TO INSURE SUFFICIENT STRUCTURE TO SUPPORT ALUMINUM FRAMES.

PROJECT		DESCRIPTION	
PROJECT NO.		DATE	
DRAWN		BY	
SCALE		REV	
DRAWING NO.		MANUAL COMP	
SHEET			


- TYPICAL DETAIL NOTES:
- REFER TO INSTALLATION INSTRUCTIONS FOR ADDIT'L INFO.
 - CAP-SEAL ALL FASTENERS IN GLAZING POCKETS.

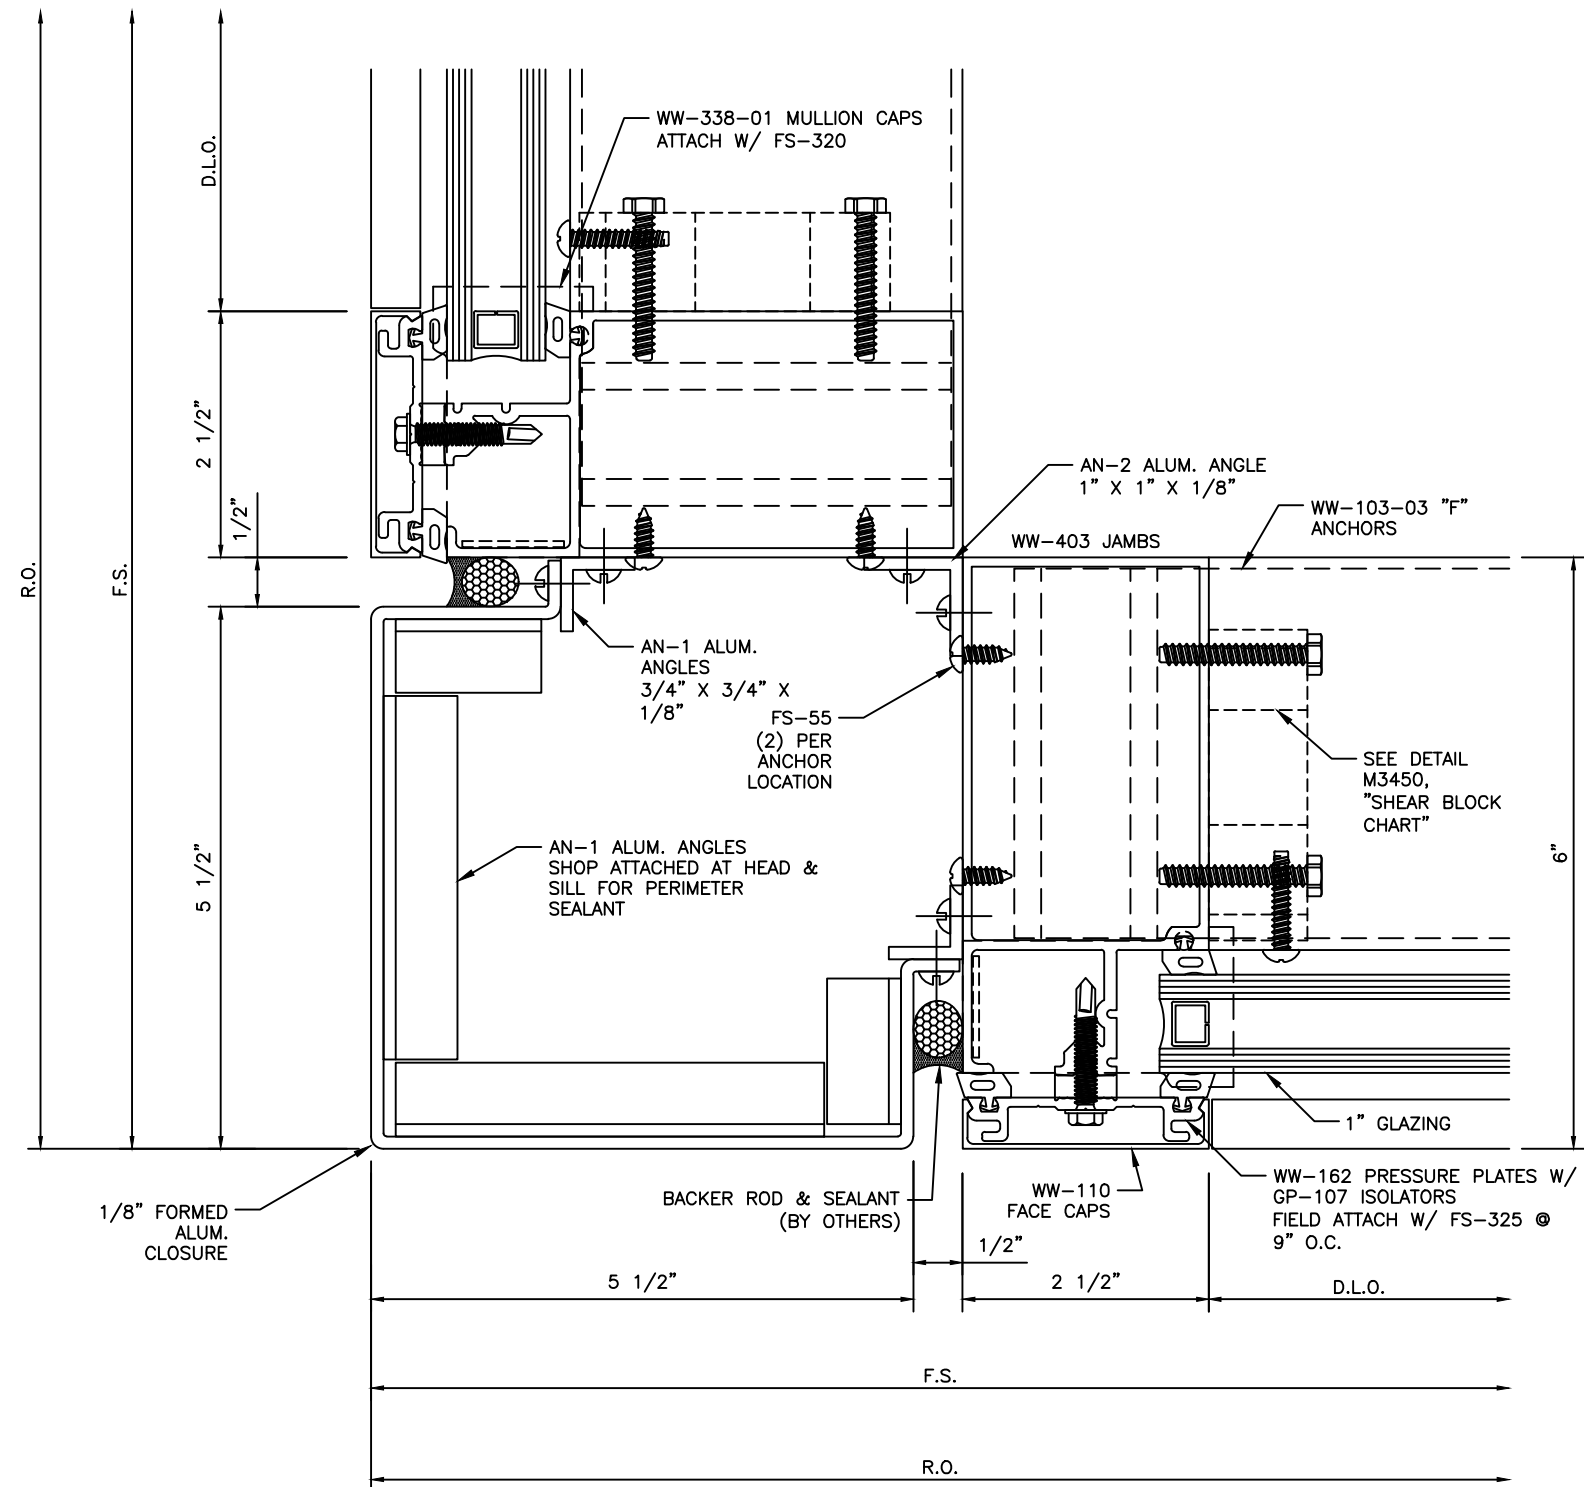


DETAIL 67
SCALE: FULL
ARCH. REF.: N/A

GENERAL NOTE: SHIMS, SEALANT, BACKER RODS, AND PERIMETER FASTENERS TO BE FURNISHED BY CUSTOMER. GENERAL CONTRACTOR TO INSURE SUFFICIENT STRUCTURE TO SUPPORT ALUMINUM FRAMES.

- TYPICAL DETAIL NOTES:
- REFER TO INSTALLATION INSTRUCTIONS FOR ADDIT'L INFO.
 - CAP-SEAL ALL FASTENERS IN GLAZING POCKETS.

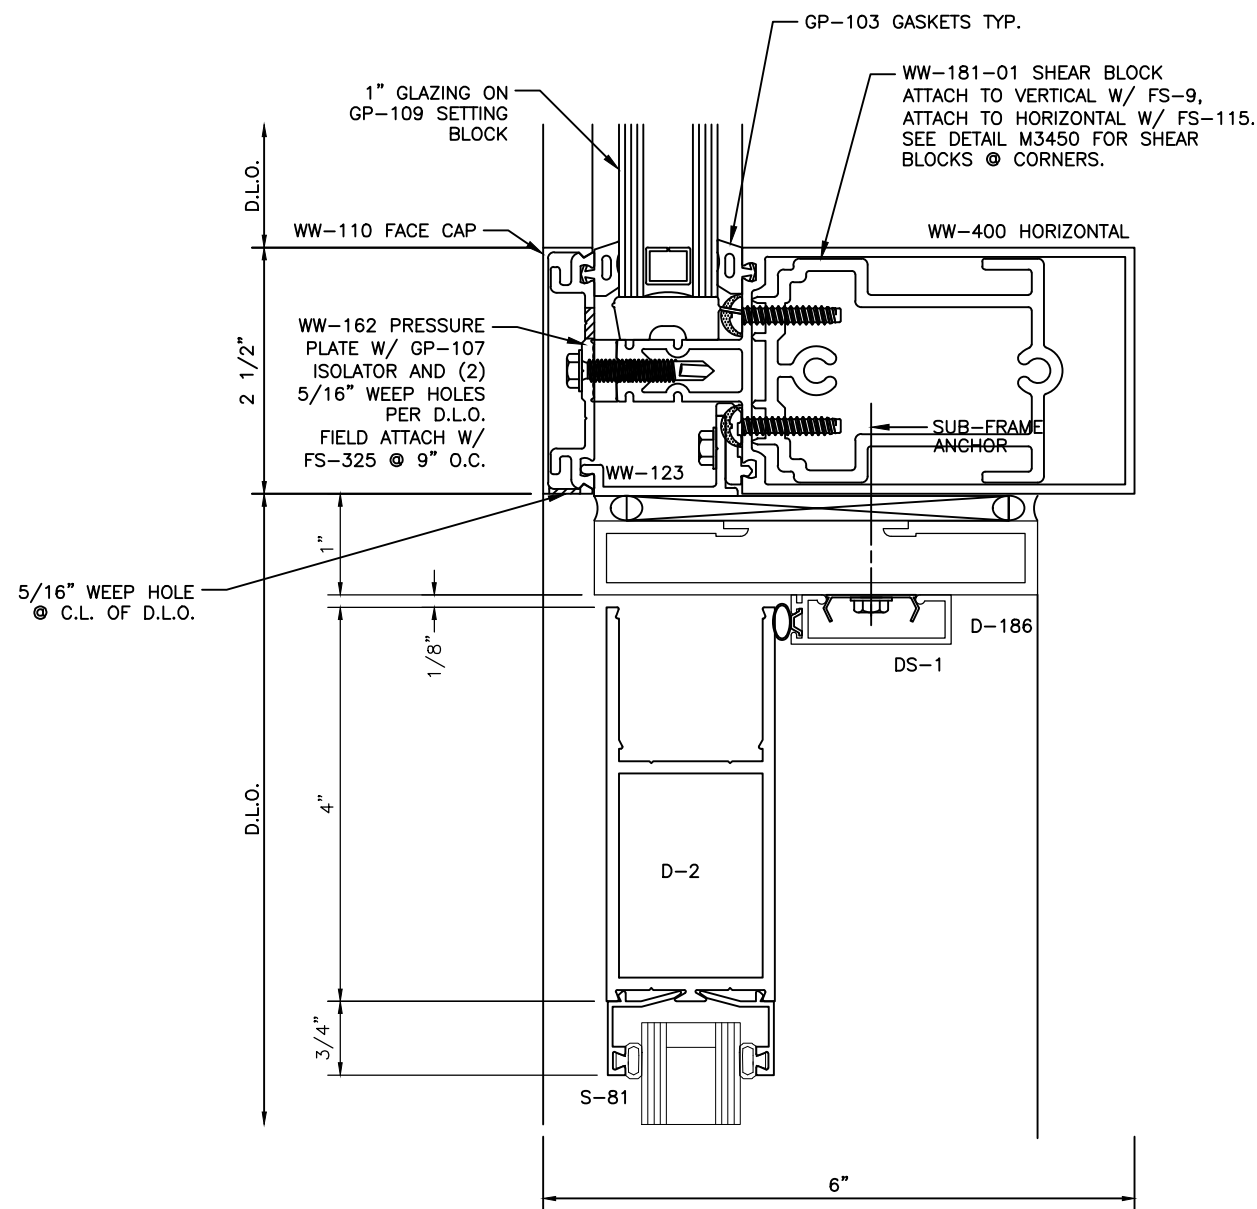

DETAIL 68
SCALE: FULL
ARCH. REF.: N/A

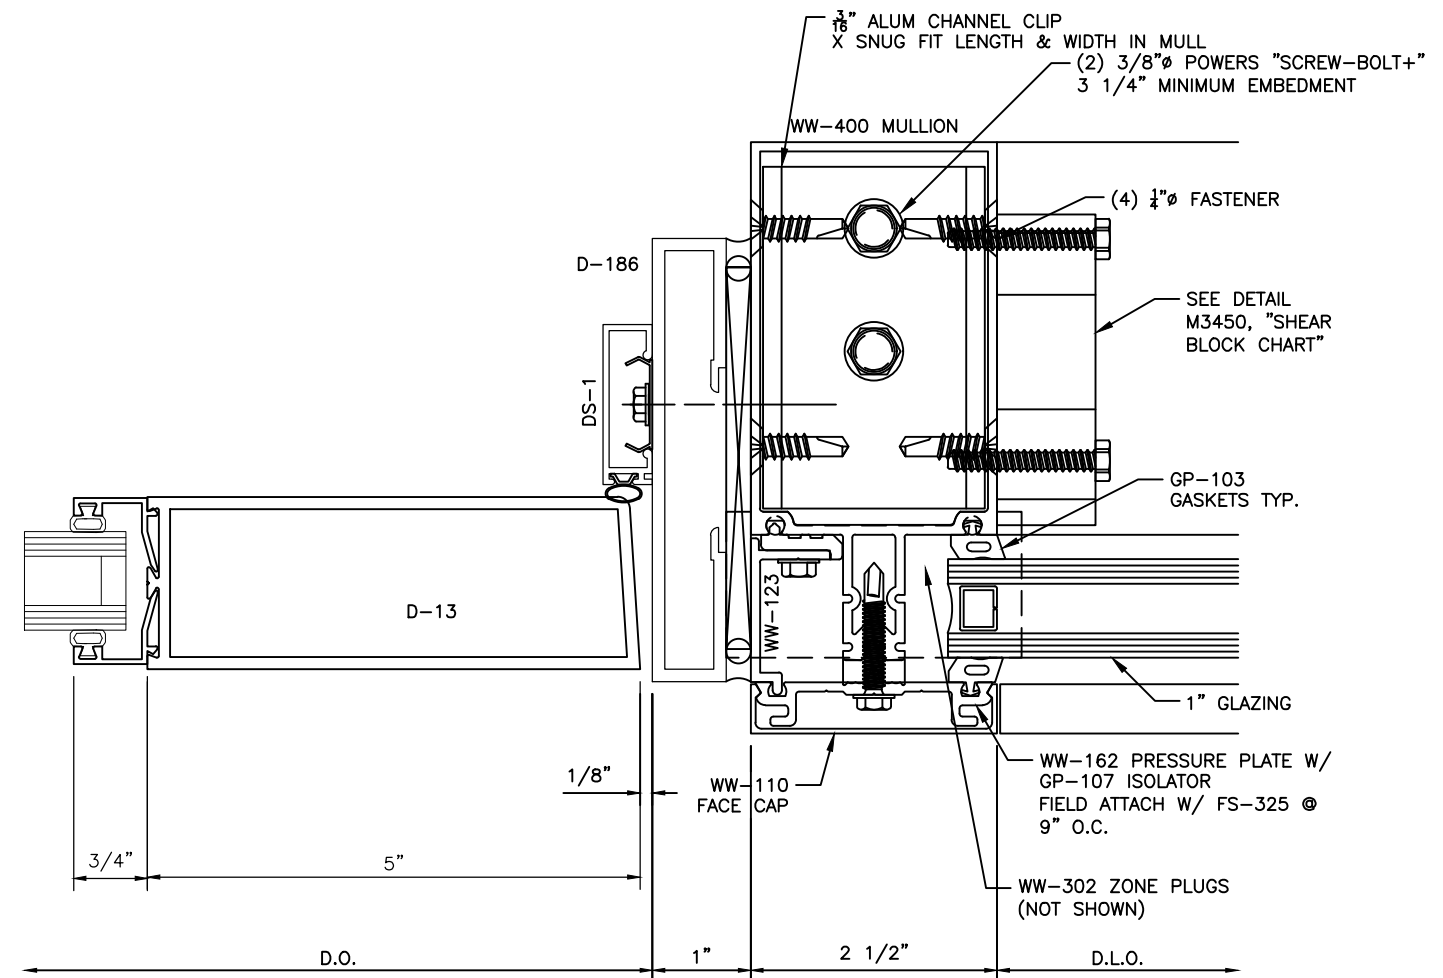

DETAIL 69
SCALE: FULL
ARCH. REF.: N/A

GENERAL NOTE: SHIMS, SEALANT, BACKER RODS, AND PERIMETER FASTENERS TO BE FURNISHED BY CUSTOMER. GENERAL CONTRACTOR TO INSURE SUFFICIENT STRUCTURE TO SUPPORT ALUMINUM FRAMES.

PROJECT

PROJECT NO.

DRAWN	DATE
-------	------

SCALE

DRAWING NO.

SHEET


1

1	2
---	---


1	
---	--

MANUAL COMP

- TYPICAL DETAIL NOTES:**
- REFER TO INSTALLATION INSTRUCTIONS FOR ADDIT'L INFO.
 - CAP-SEAL ALL FASTENERS IN GLAZING POCKETS.

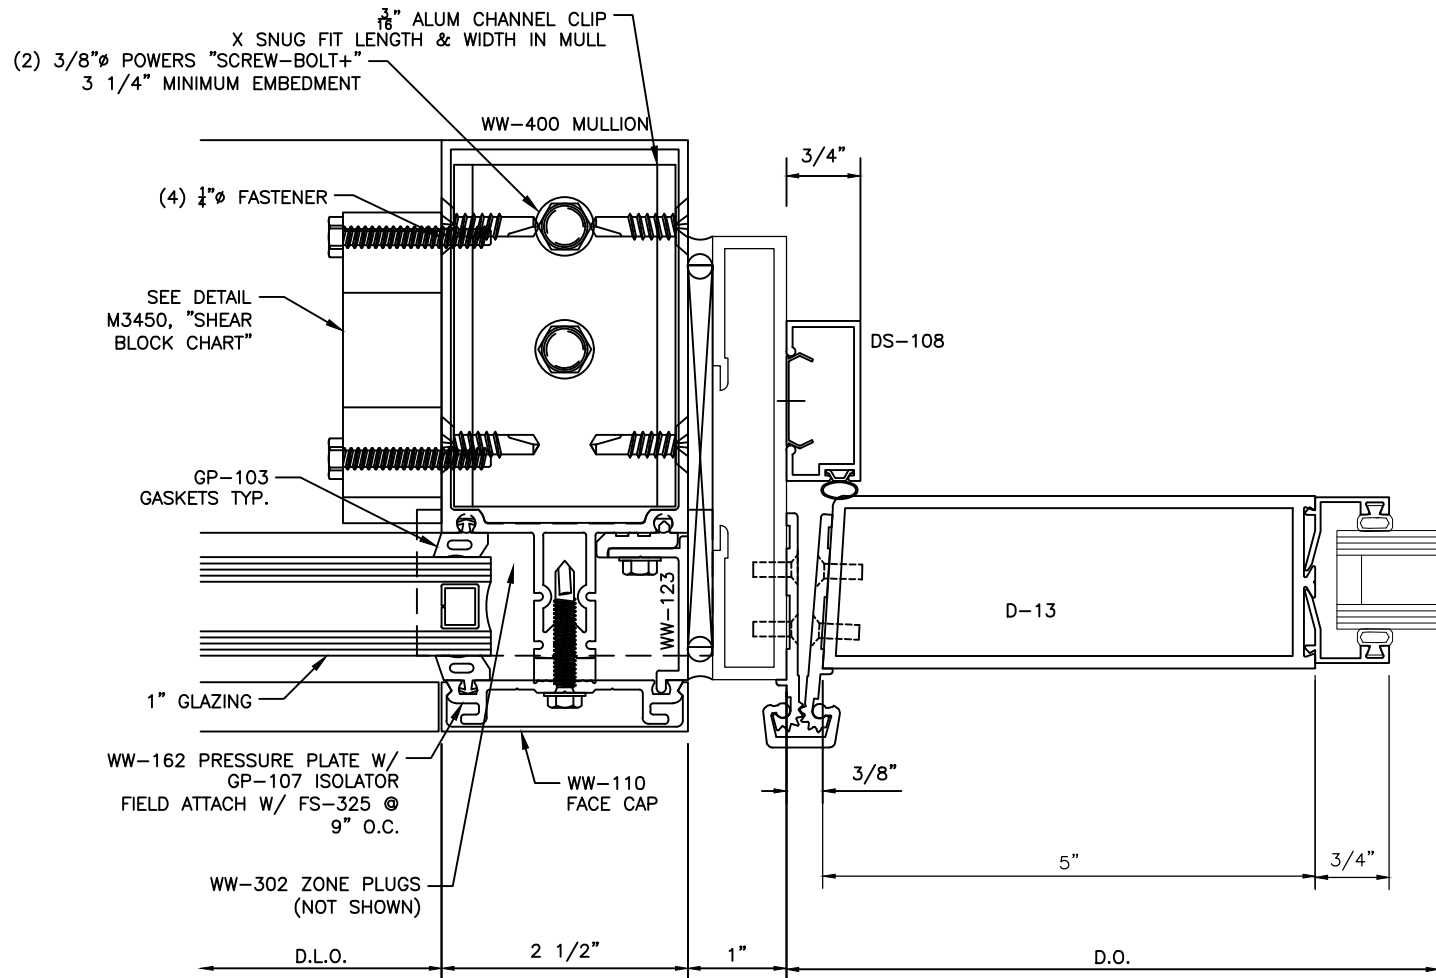


DETAIL 70
SCALE: FULL
ARCH. REF.: N/A

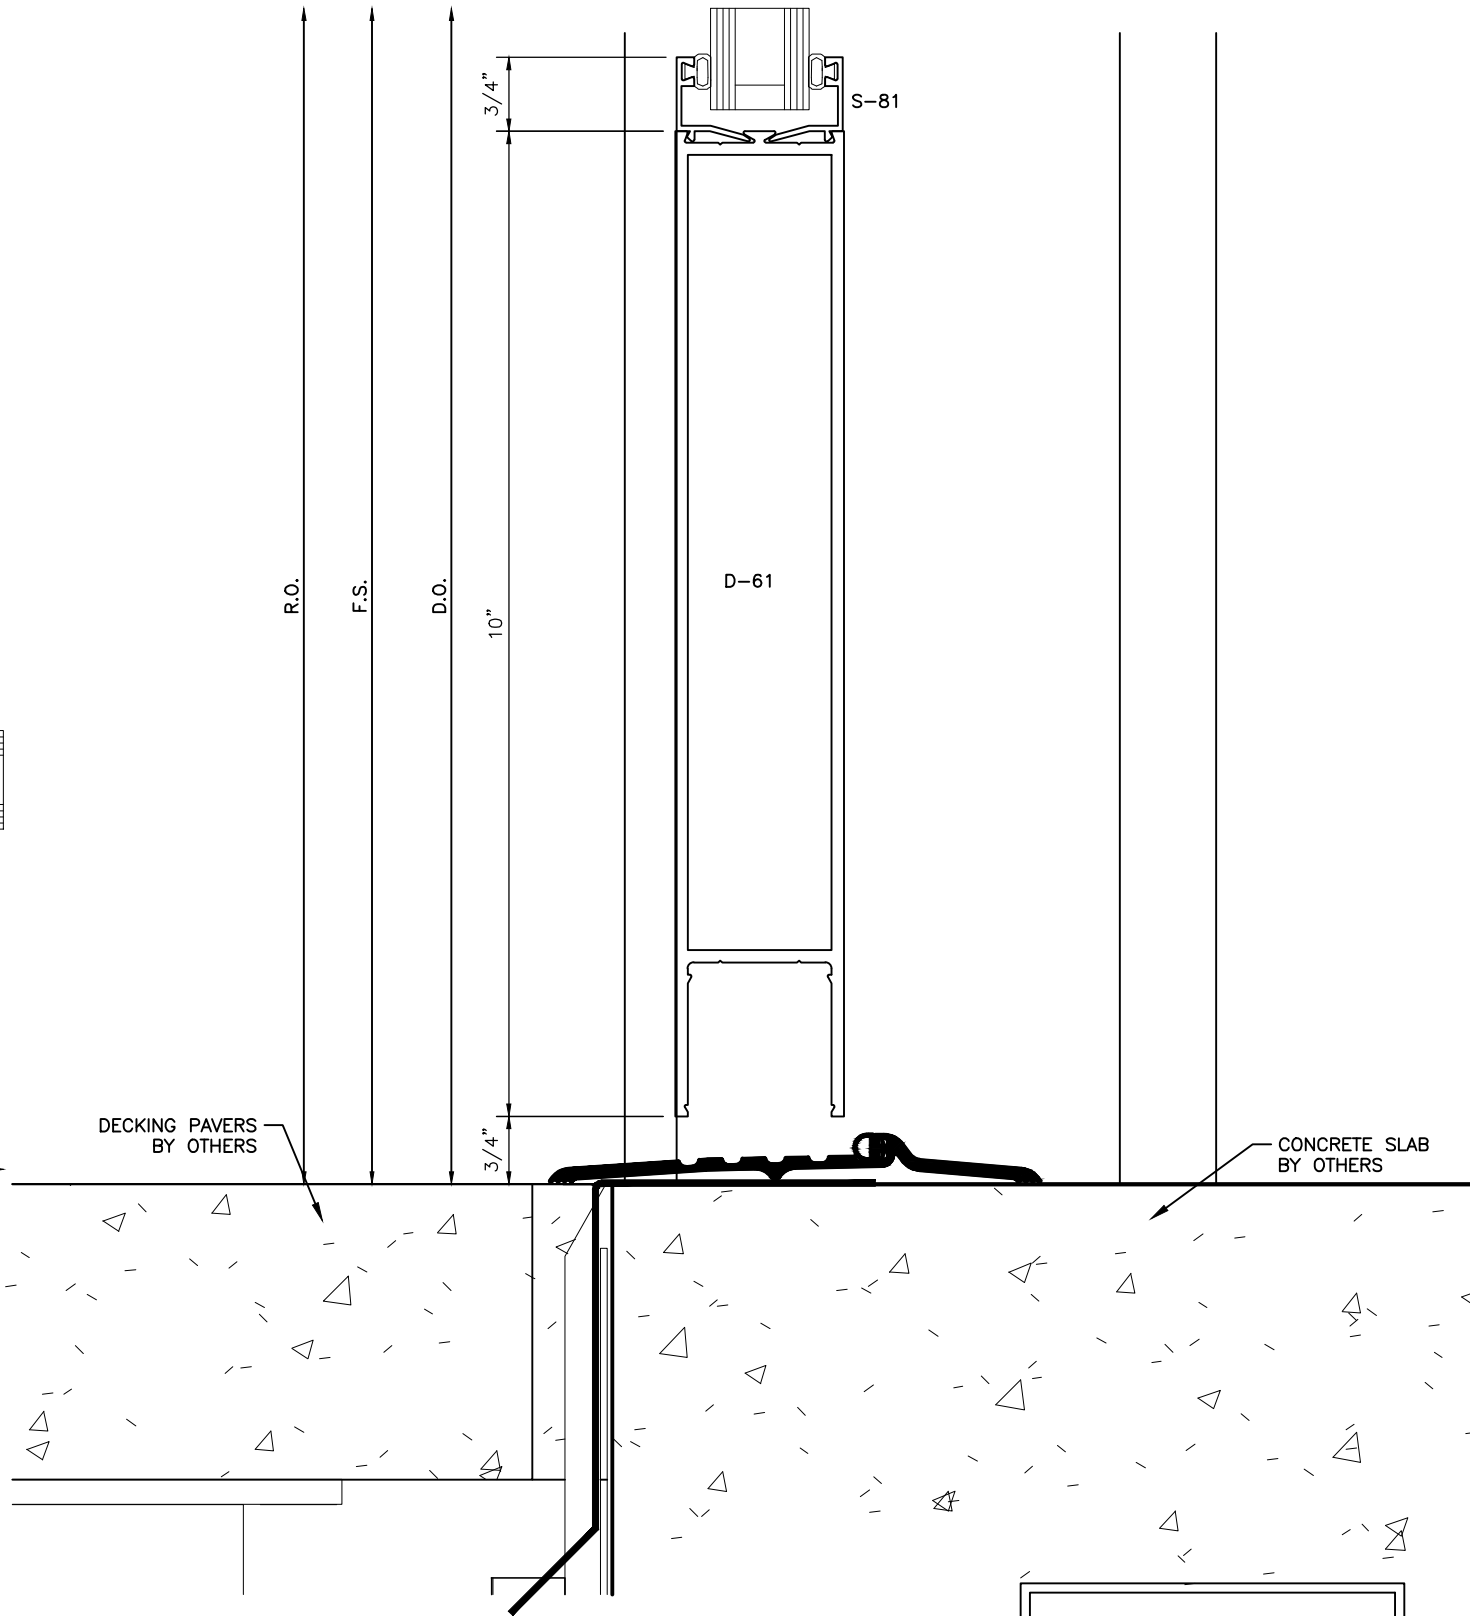

DETAIL 71
SCALE: FULL
ARCH. REF.: 12/A7-4


GENERAL NOTE: SHIMS, SEALANT, BACKER RODS, AND PERIMETER FASTENERS TO BE FURNISHED BY CUSTOMER. GENERAL CONTRACTOR TO INSURE SUFFICIENT STRUCTURE TO SUPPORT ALUMINUM FRAMES.

DESCRIPTION				DATE	BY	REV
MANUAL COMP						
PROJECT				PROJECT NO.		
DRAWN				DATE		
SCALE				DRAWING NO.		
SHEET						

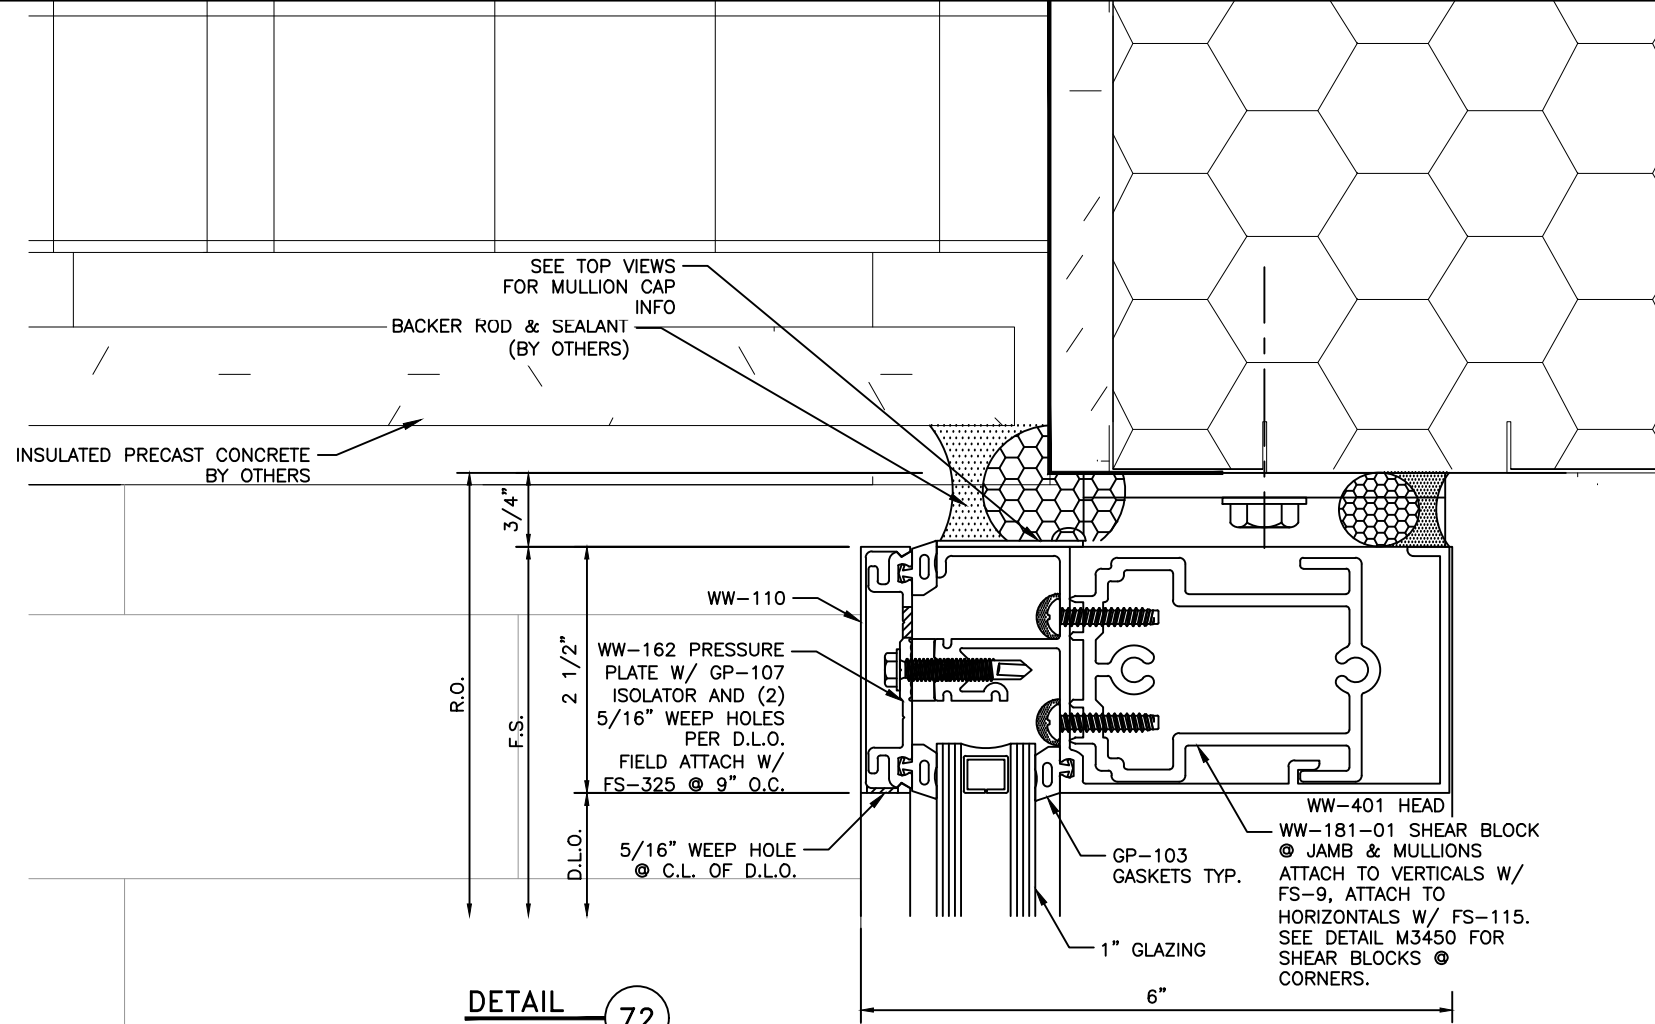


DETAIL 72
SCALE: FULL
ARCH. REF.: 2/A7-4

- TYPICAL DETAIL NOTES:**
- REFER TO INSTALLATION INSTRUCTIONS FOR ADDIT'L INFO.
 - CAP-SEAL ALL FASTENERS IN GLAZING POCKETS.

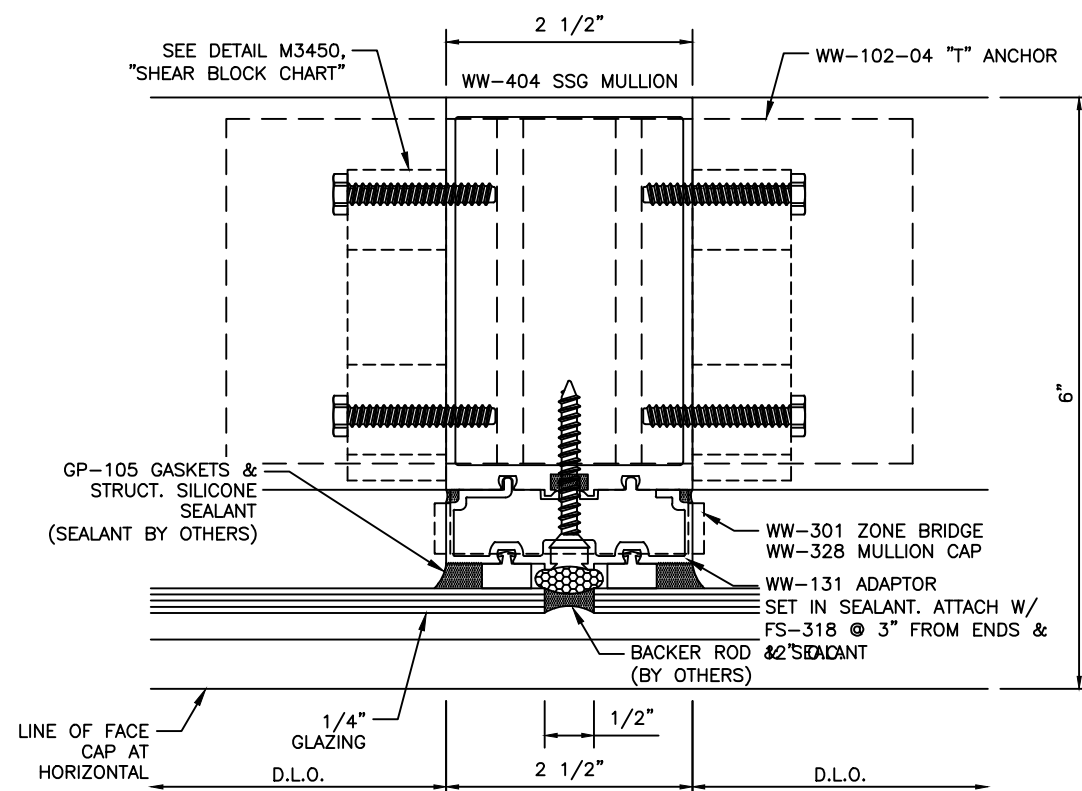


DETAIL 73
SCALE: FULL
ARCH. REF.: N/A

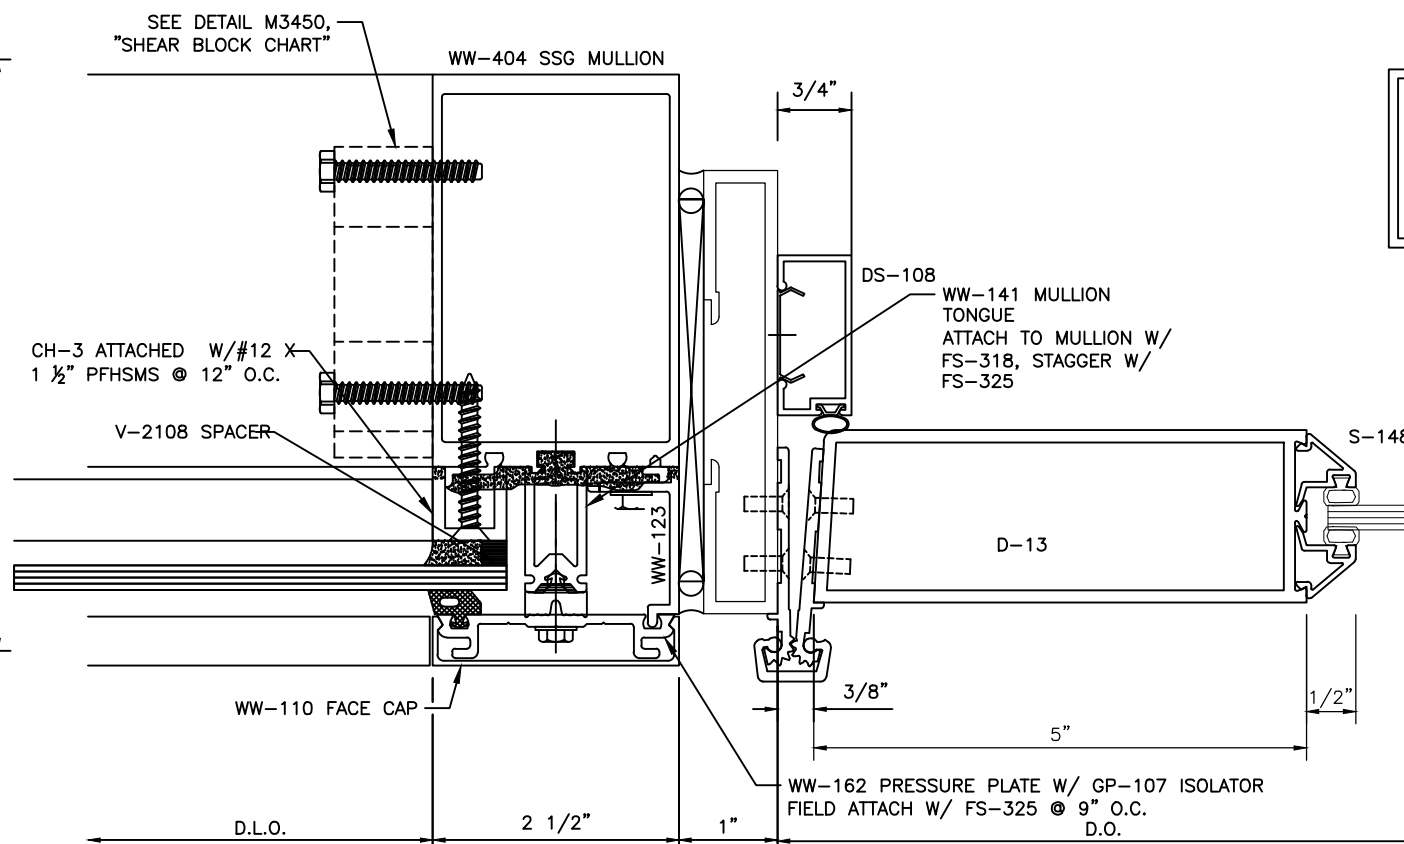

DETAIL 74
SCALE: FULL
ARCH. REF.: N/A


GENERAL NOTE: SHIMS, SEALANT, BACKER RODS, AND PERIMETER FASTENERS TO BE FURNISHED BY CUSTOMER. GENERAL CONTRACTOR TO INSURE SUFFICIENT STRUCTURE TO SUPPORT ALUMINUM FRAMES.

PROJECT				DESCRIPTION		
PROJECT NO.						
DRAWN		DATE				
SCALE						
DRAWING NO.						
SHEET						
REV				BY		
MANUAL COMP						

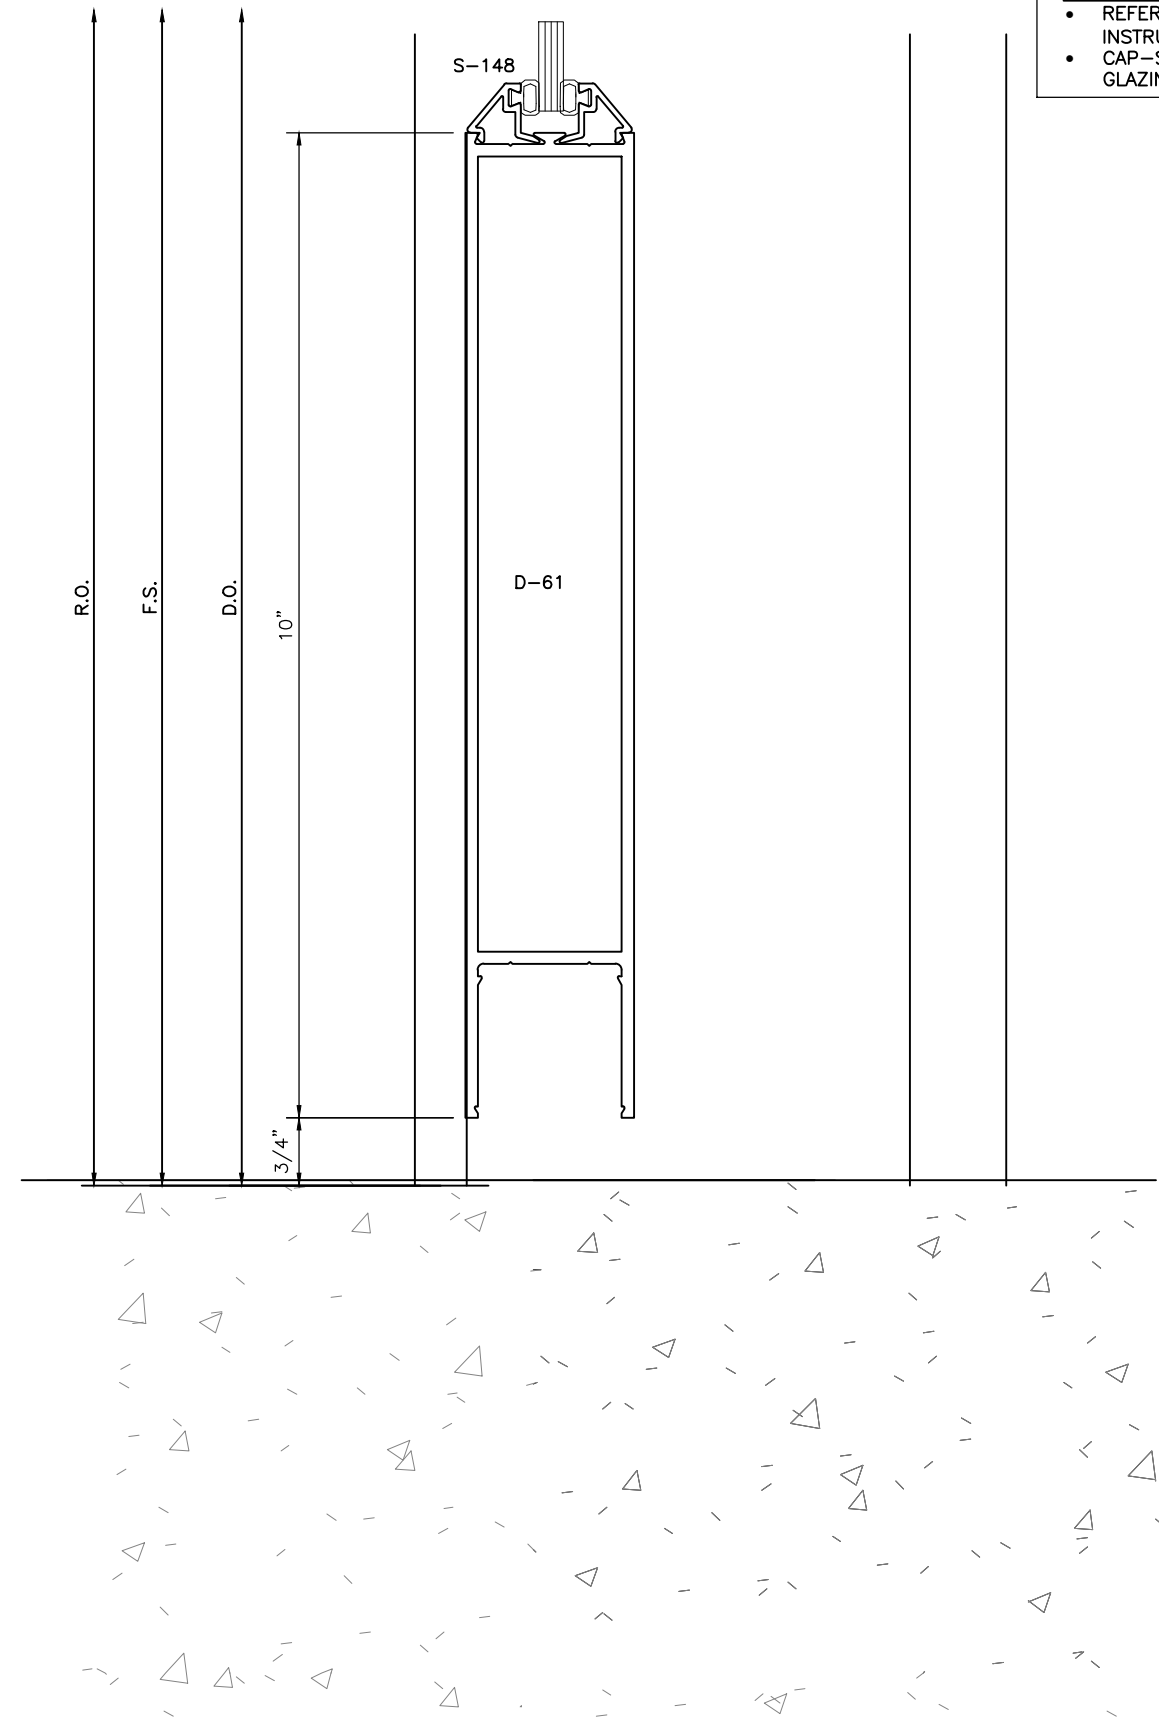


GENERAL NOTE: SHIMS, SEALANT, BACKER RODS, AND PERIMETER FASTENERS TO BE FURNISHED BY CUSTOMER. GENERAL CONTRACTOR TO INSURE SUFFICIENT STRUCTURE TO SUPPORT ALUMINUM FRAMES.

[illegible]

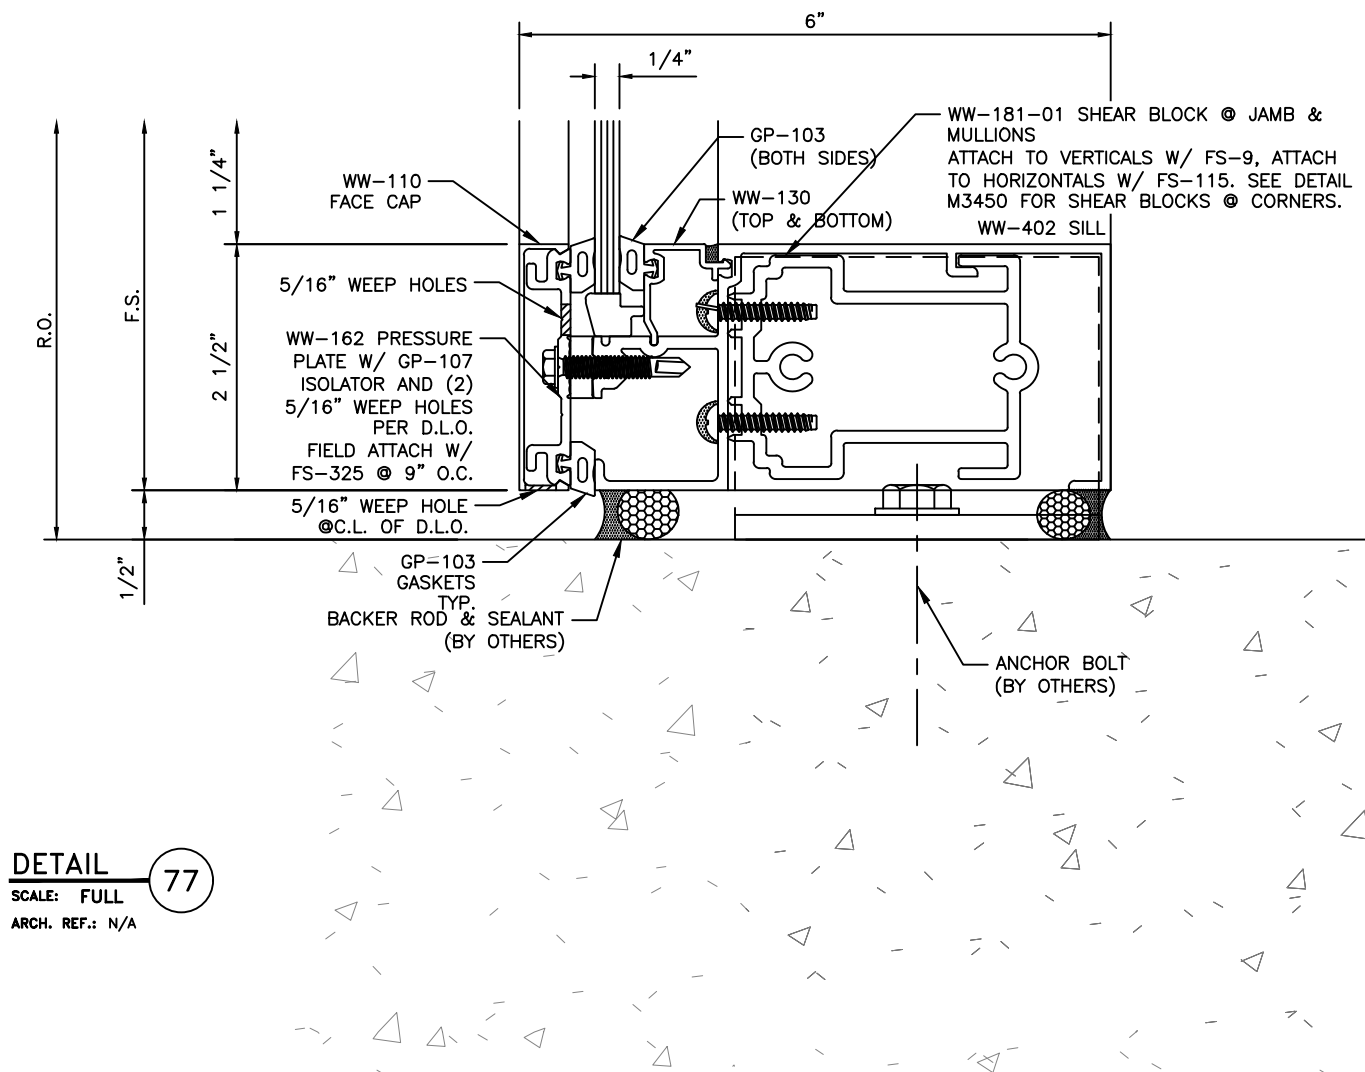

DETAIL **77**
 SCALE: FULL
 ARCH. REF.: N/A

DETAIL **78**
 SCALE: FULL
 ARCH. REF.: 6/A6-2

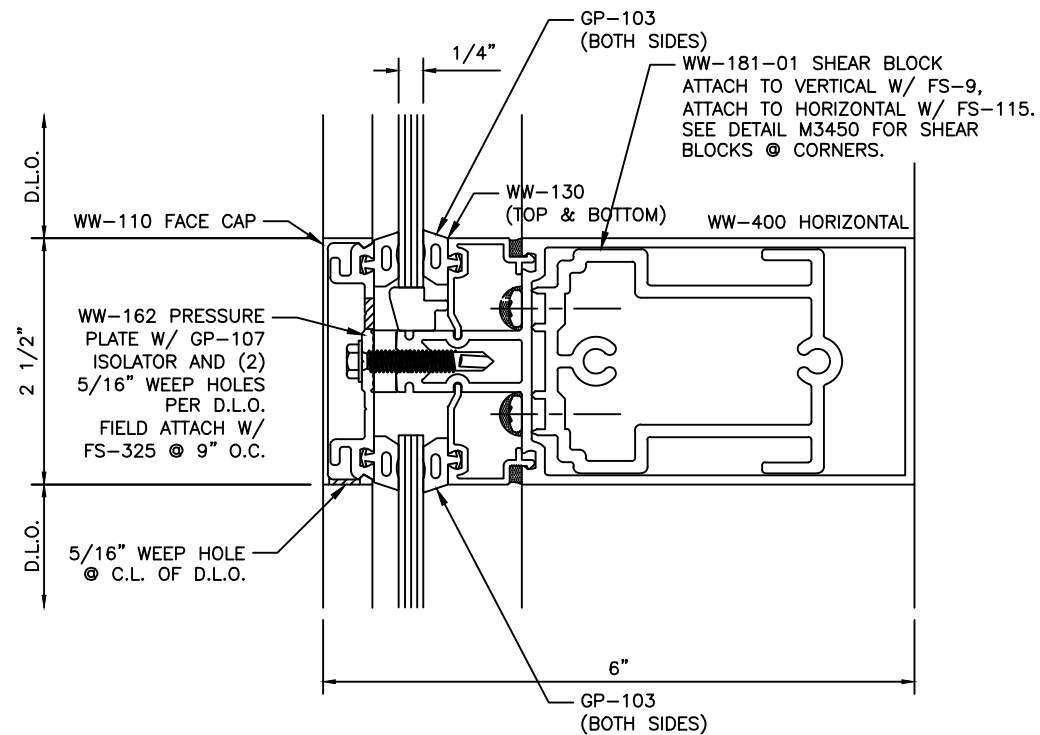


GENERAL NOTE: SHIMS, SEALANT, BACKER RODS, AND PERIMETER FASTENERS TO BE FURNISHED BY CUSTOMER. GENERAL CONTRACTOR TO INSURE SUFFICIENT STRUCTURE TO SUPPORT ALUMINUM FRAMES.

TYPICAL DETAIL NOTES:


- REFER TO INSTALLATION INSTRUCTIONS FOR ADDIT'L INFO.
- CAP-SEAL ALL FASTENERS IN GLAZING POCKETS.

PROJECT		DESCRIPTION	
PROJECT NO.		DATE	
DRAWN		BY	
SCALE		REV	
DRAWING NO.		MANUAL COMP	
SHEET			

- TYPICAL DETAIL NOTES:**
- REFER TO INSTALLATION INSTRUCTIONS FOR ADDIT'L INFO.
 - CAP-SEAL ALL FASTENERS IN GLAZING POCKETS.

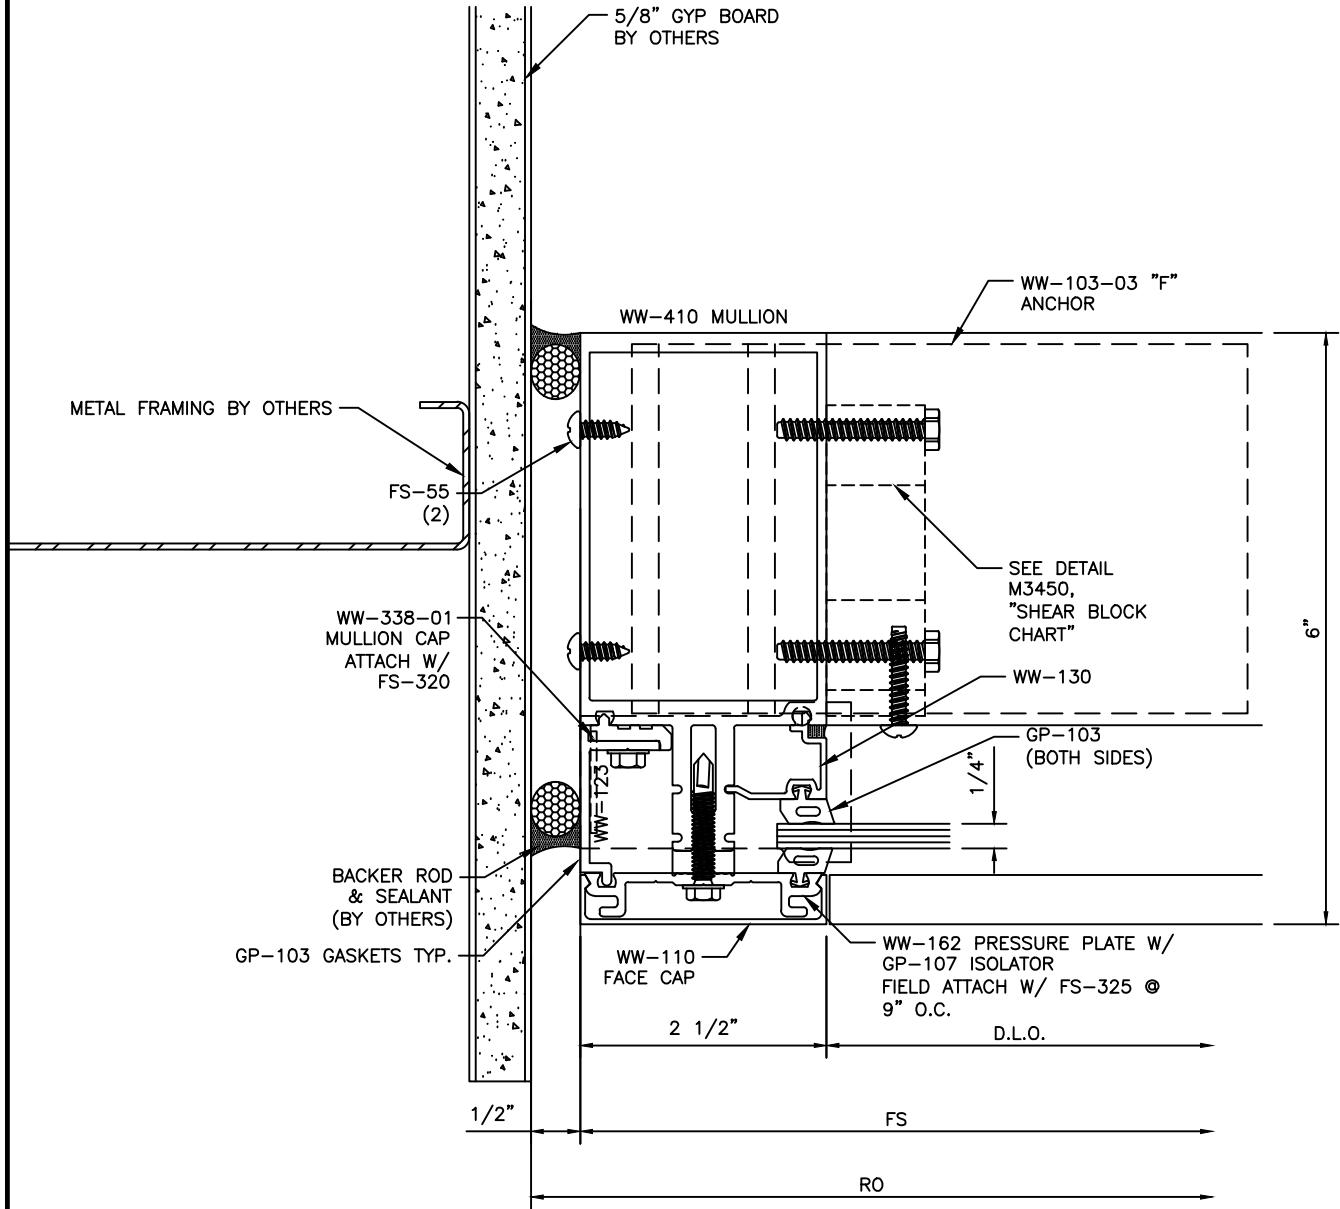

DETAIL 79
 SCALE: FULL
 ARCH. REF.: 1/A3-80

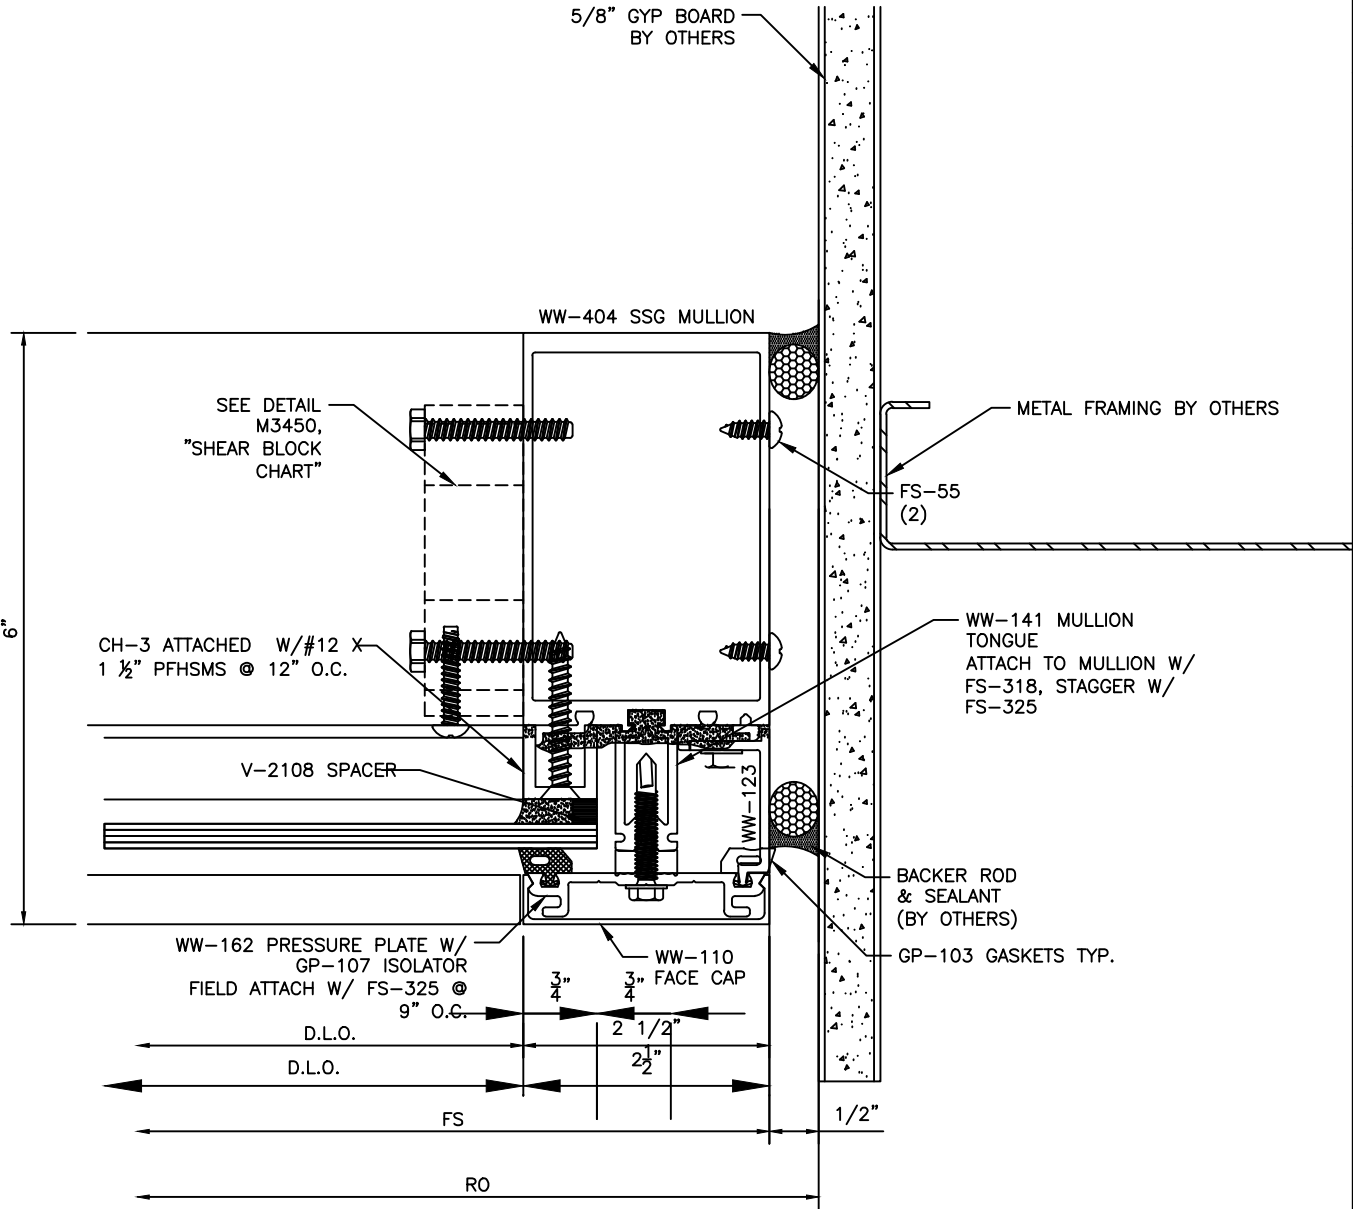


DETAIL 80
 SCALE: FULL
 ARCH. REF.: N/A


GENERAL NOTE: SHIMS, SEALANT, BACKER RODS, AND PERIMETER FASTENERS TO BE FURNISHED BY CUSTOMER. GENERAL CONTRACTOR TO INSURE SUFFICIENT STRUCTURE TO SUPPORT ALUMINUM FRAMES.

PROJECT				DESCRIPTION			
PROJECT NO.							
DRAWN	DATE						
SCALE							
DRAWING NO.							
SHEET							

- TYPICAL DETAIL NOTES:
- REFER TO INSTALLATION INSTRUCTIONS FOR ADDIT'L INFO.
 - CAP-SEAL ALL FASTENERS IN GLAZING POCKETS.

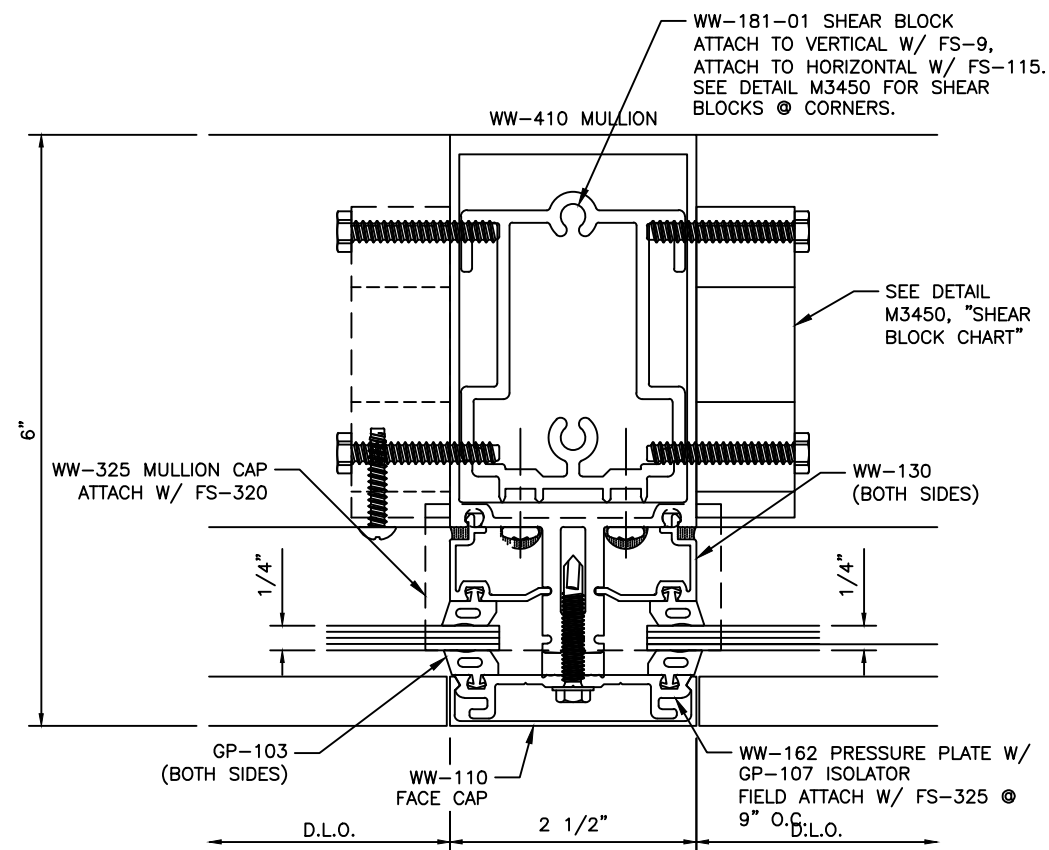


DETAIL
SCALE: FULL
ARCH. REF.: N/A

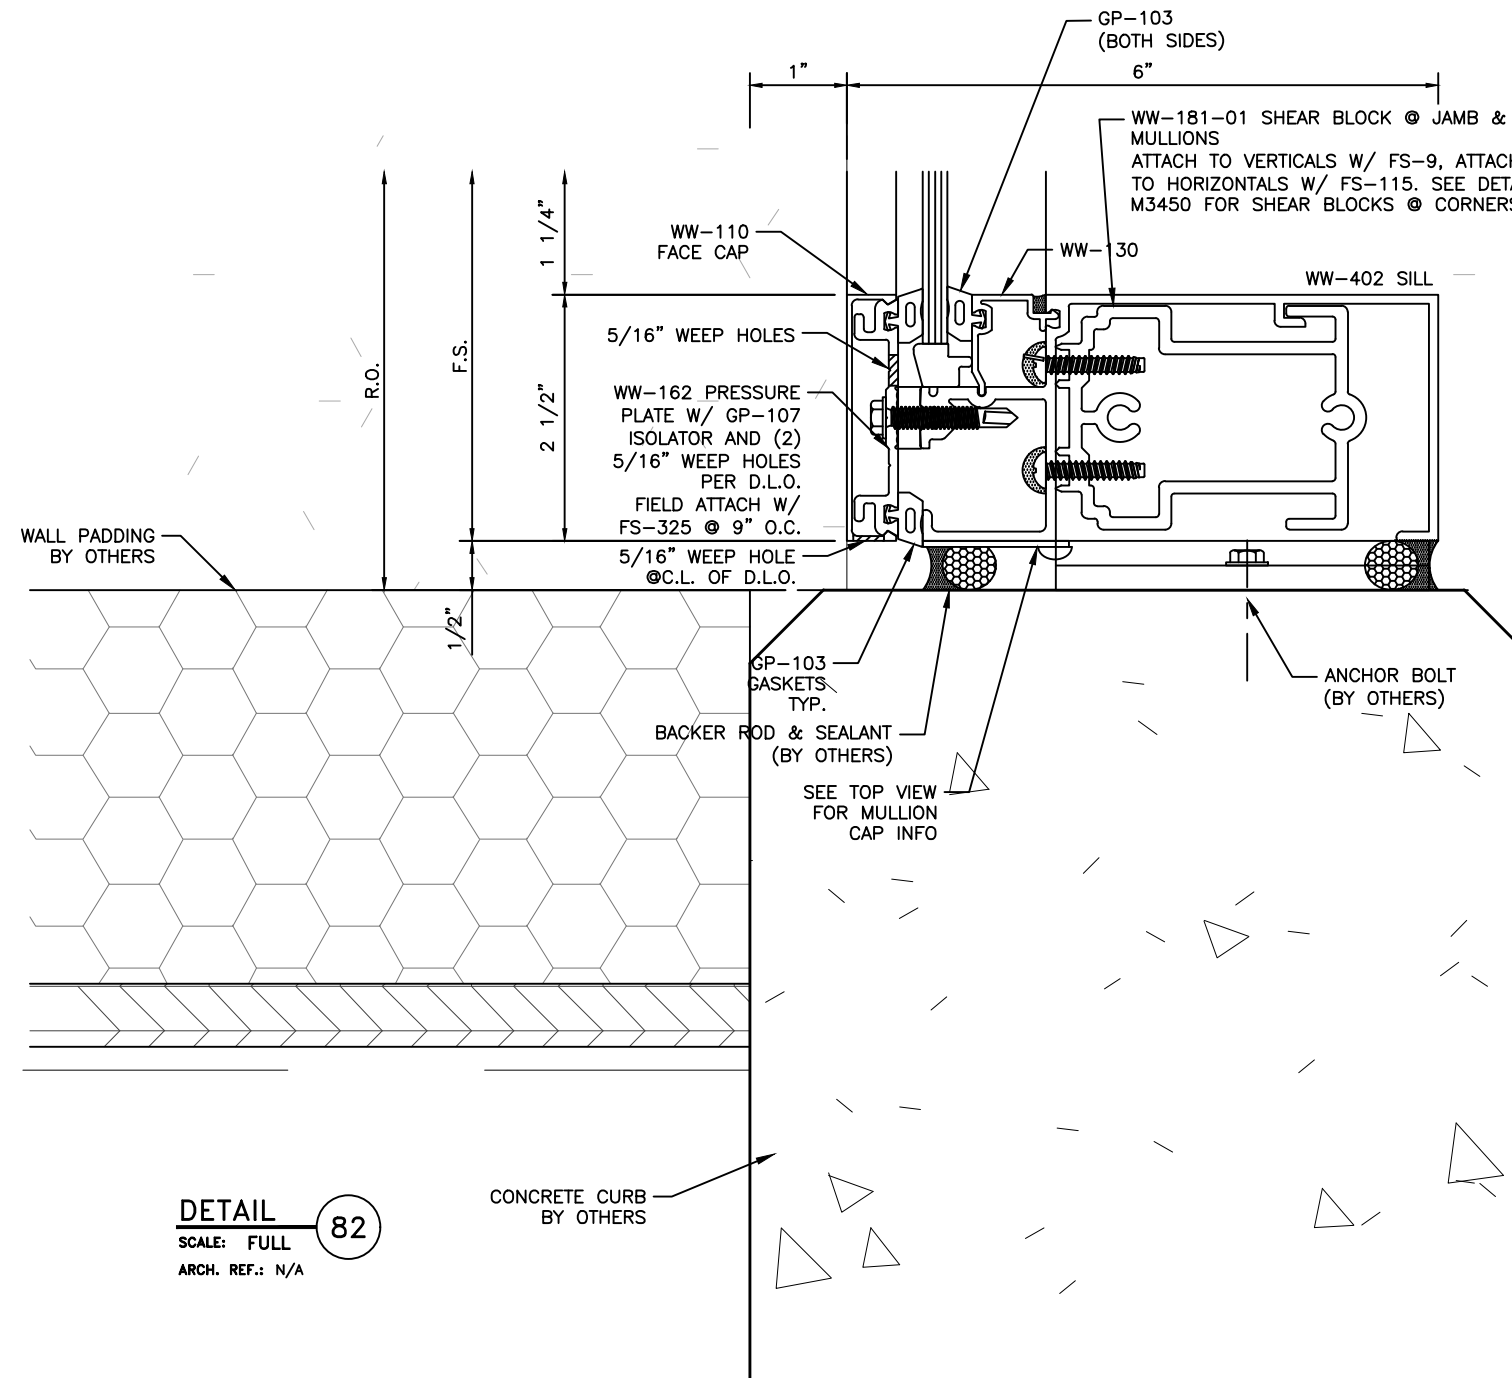


DETAIL
SCALE: FULL
ARCH. REF.: N/A

GENERAL NOTE: SHIMS, SEALANT, BACKER RODS, AND PERIMETER FASTENERS TO BE FURNISHED BY CUSTOMER. GENERAL CONTRACTOR TO INSURE SUFFICIENT STRUCTURE TO SUPPORT ALUMINUM FRAMES.

- TYPICAL DETAIL NOTES:**
- REFER TO INSTALLATION INSTRUCTIONS FOR ADDIT'L INFO.
 - CAP-SEAL ALL FASTENERS IN GLAZING POCKETS.

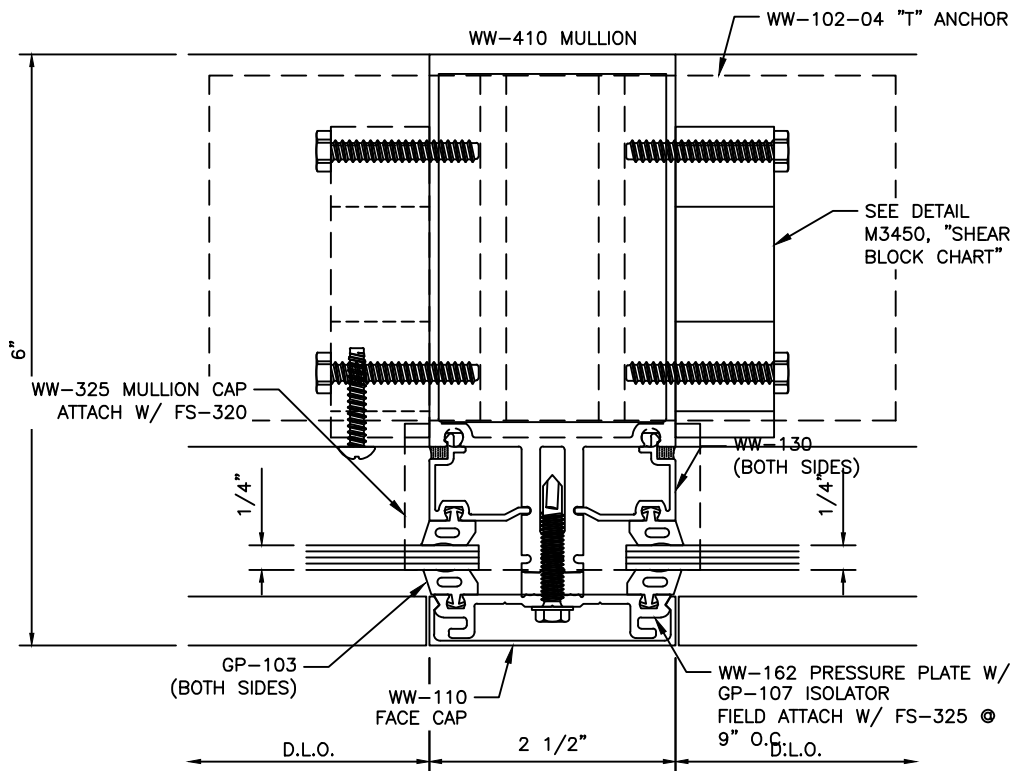


DETAIL 84
 SCALE: FULL
 ARCH. REF.: N/A

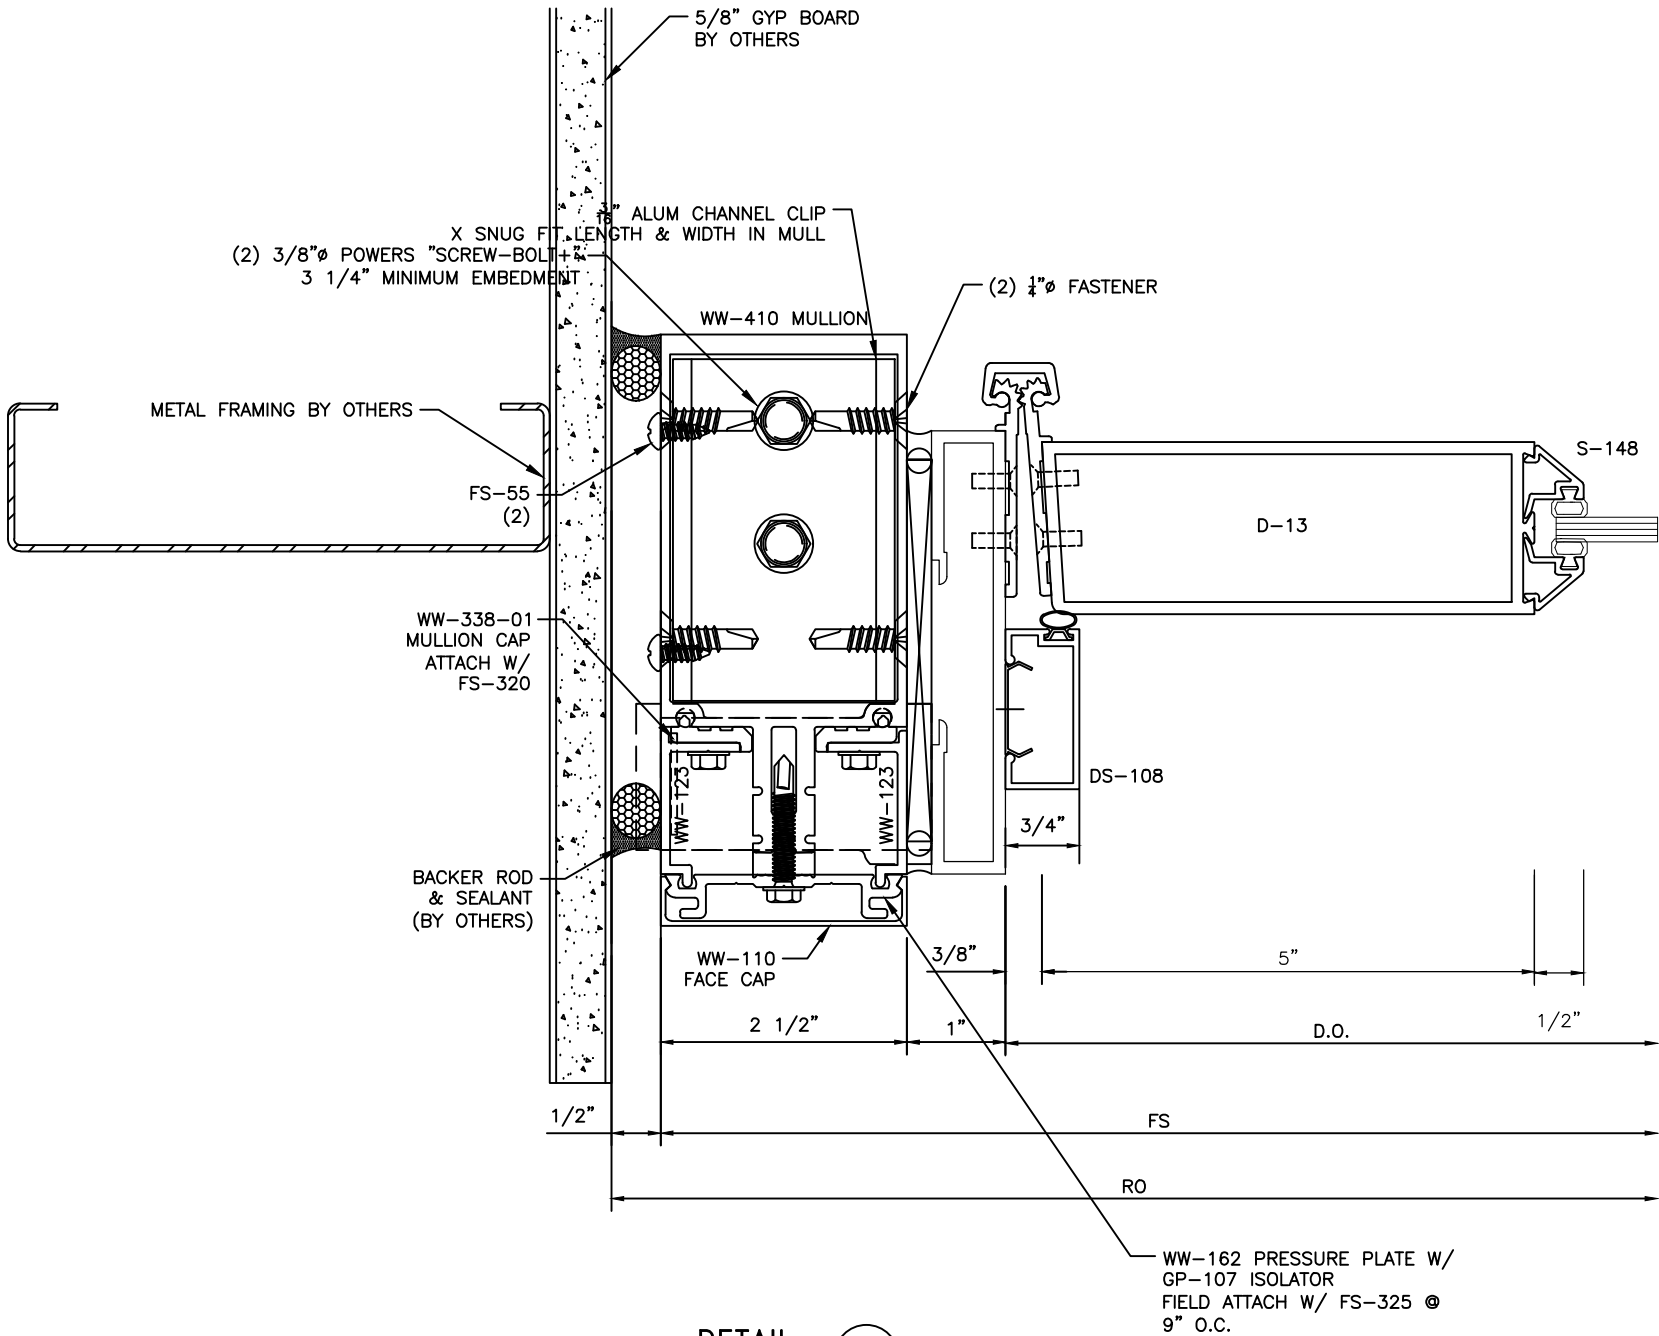

DETAIL 85
 SCALE: FULL
 ARCH. REF.: 1/A3-80


GENERAL NOTE: SHIMS, SEALANT, BACKER RODS, AND PERIMETER FASTENERS TO BE FURNISHED BY CUSTOMER. GENERAL CONTRACTOR TO INSURE SUFFICIENT STRUCTURE TO SUPPORT ALUMINUM FRAMES.

	</
--	--	----

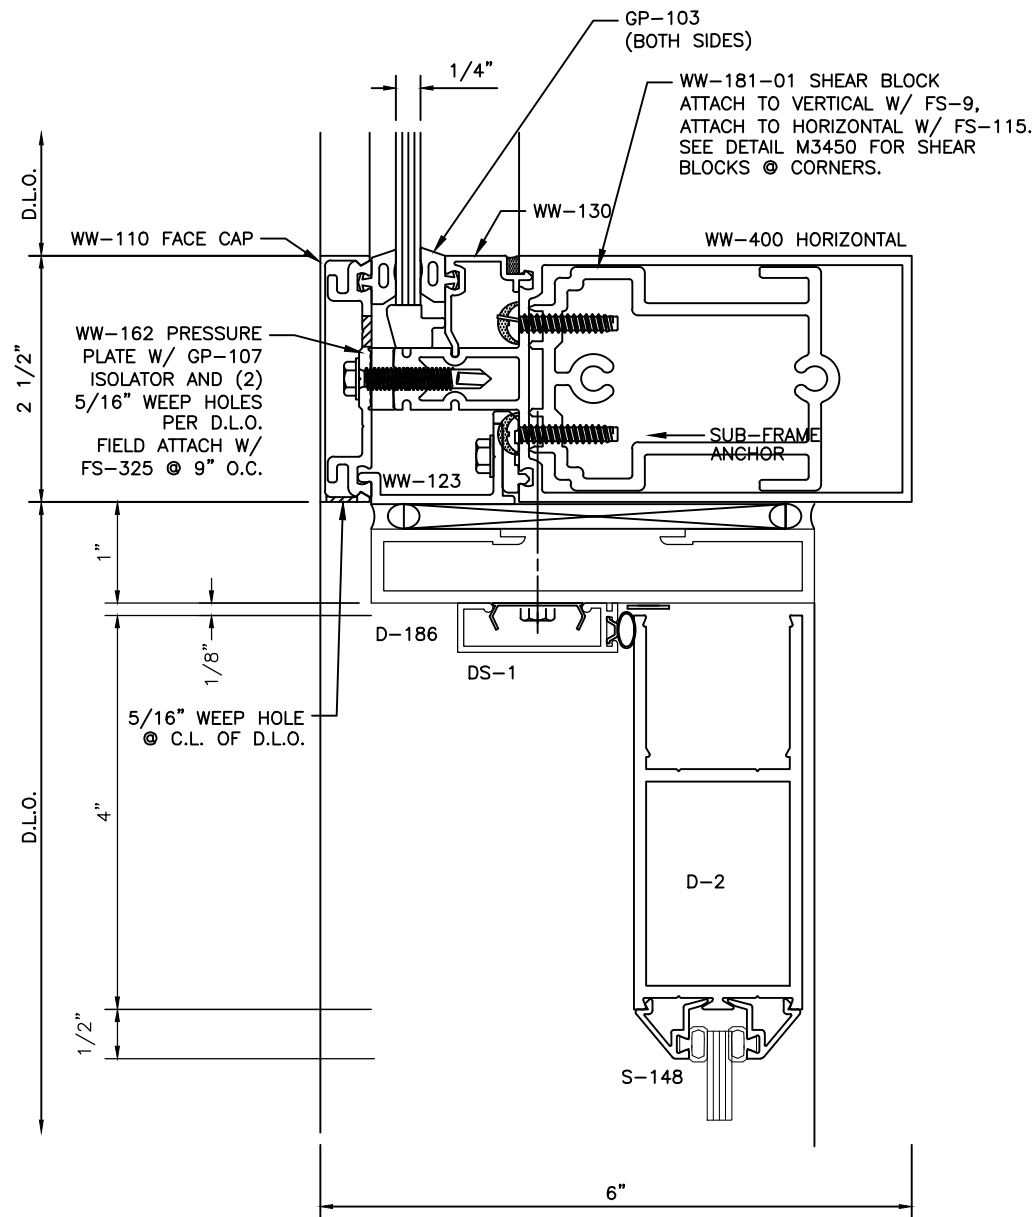

DETAIL
SCALE: FULL
ARCH. REF.: N/A

86

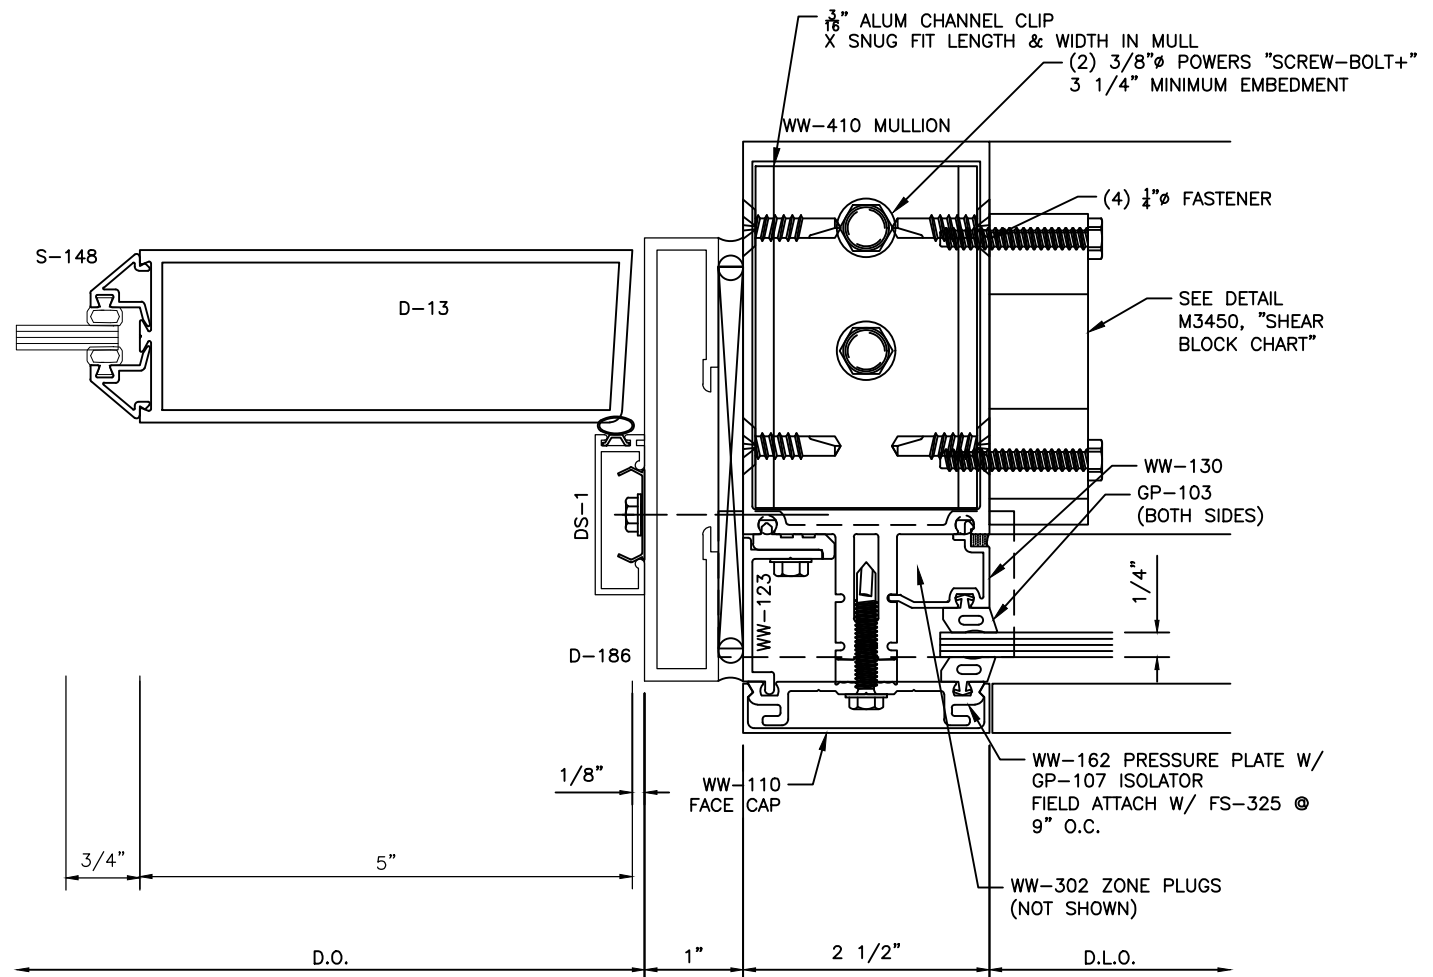


DETAIL
SCALE: FULL
ARCH. REF.: N/A

87

- TYPICAL DETAIL NOTES:**
- REFER TO INSTALLATION INSTRUCTIONS FOR ADDIT'L INFO.
 - CAP-SEAL ALL FASTENERS IN GLAZING POCKETS.


GENERAL NOTE: SHIMS, SEALANT, BACKER RODS, AND PERIMETER FASTENERS TO BE FURNISHED BY CUSTOMER. GENERAL CONTRACTOR TO INSURE SUFFICIENT STRUCTURE TO SUPPORT ALUMINUM FRAMES.

PROJECT				DESCRIPTION							
PROJECT NO.											
DRAWN		DATE		REV		BY					
SCALE											
DRAWING NO.											
SHEET											

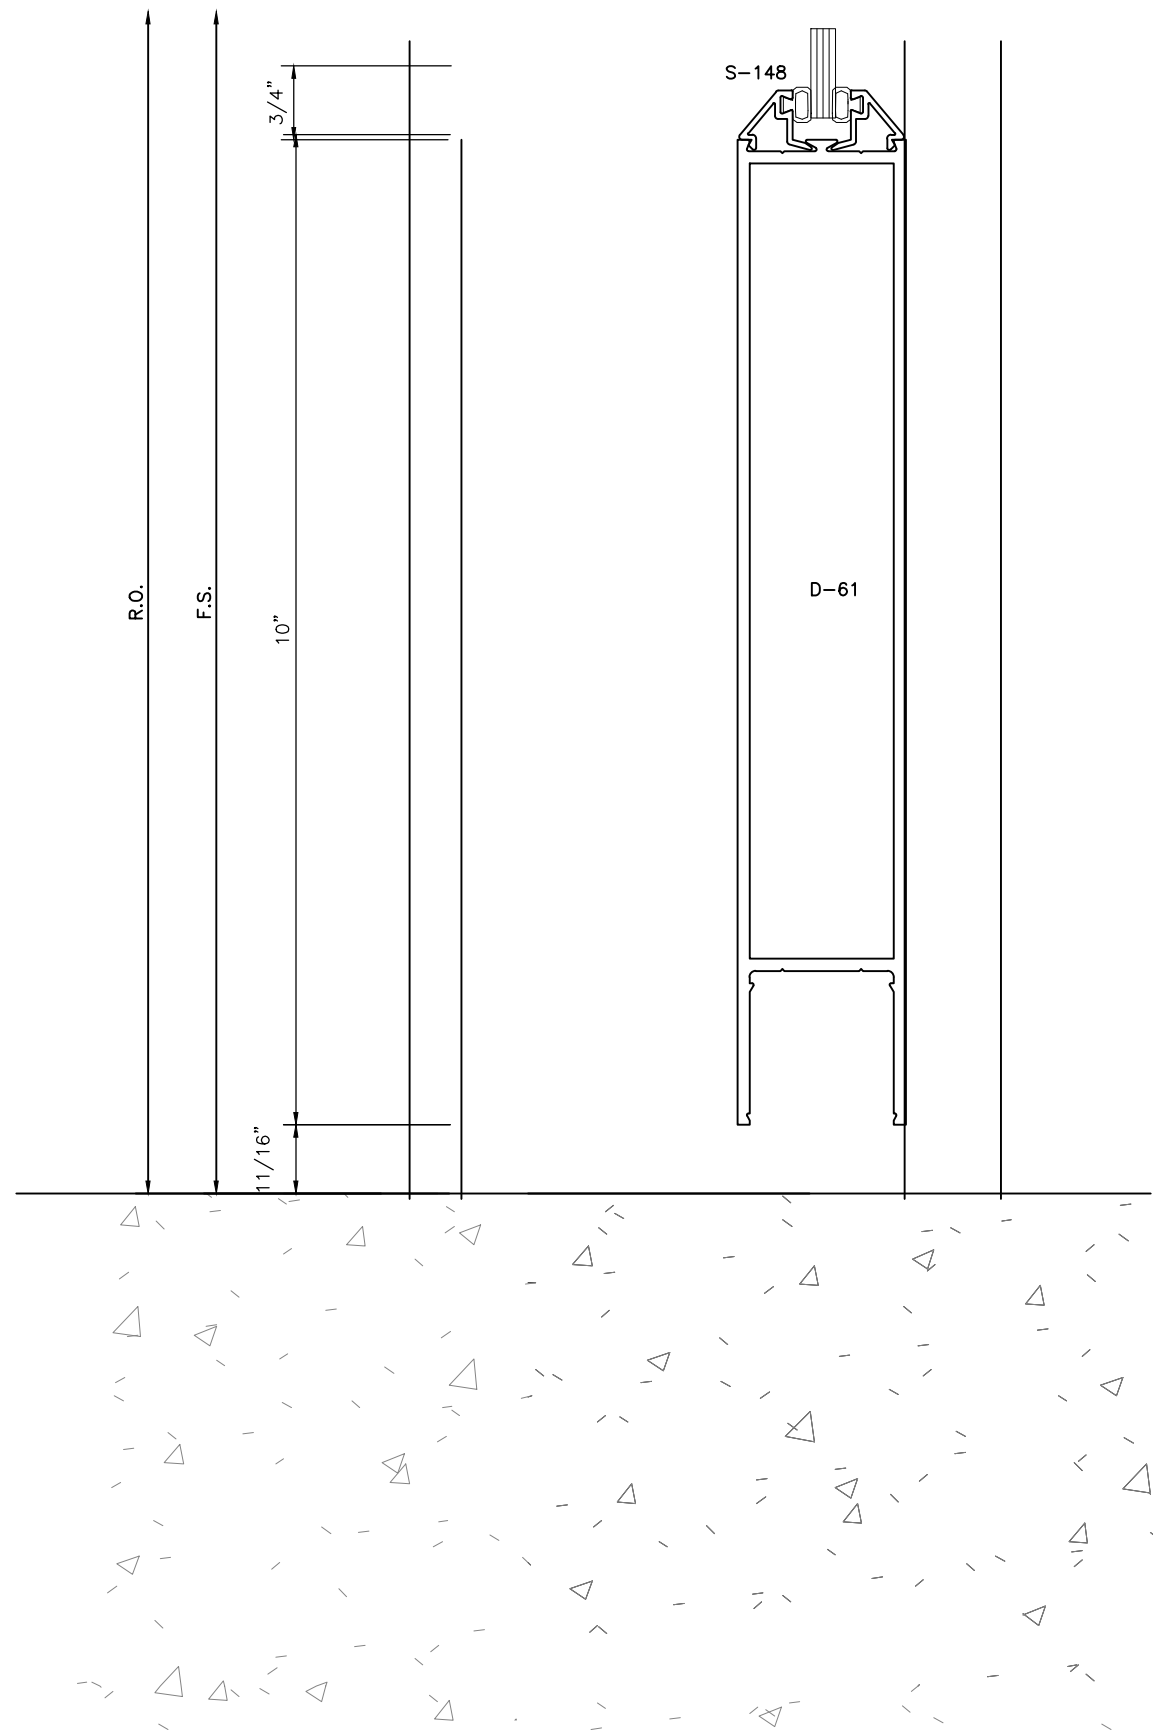

DETAIL
 SCALE: FULL
 ARCH. REF.: N/A

88

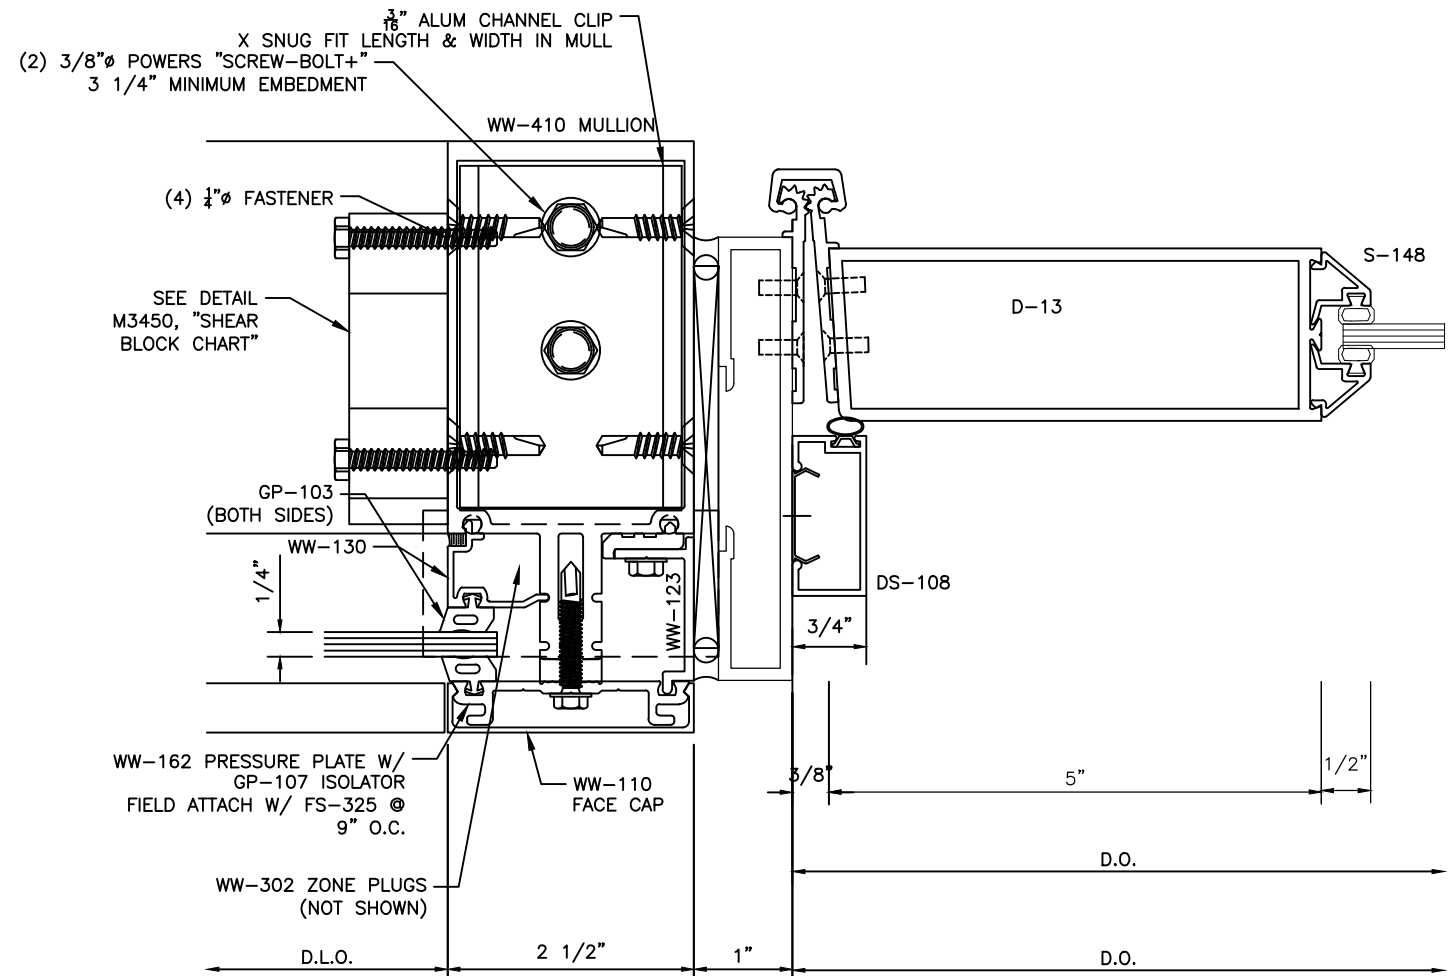


DETAIL
 SCALE: FULL
 ARCH. REF.: N/A

89

- TYPICAL DETAIL NOTES:**
- REFER TO INSTALLATION INSTRUCTIONS FOR ADDIT'L INFO.
 - CAP-SEAL ALL FASTENERS IN GLAZING POCKETS.

GENERAL NOTE: SHIMS, SEALANT, BACKER RODS, AND PERIMETER FASTENERS TO BE FURNISHED BY CUSTOMER. GENERAL CONTRACTOR TO INSURE SUFFICIENT STRUCTURE TO SUPPORT ALUMINUM FRAMES.

PROJECT				DESCRIPTION			
PROJECT NO.							
DRAWN	DATE			REV BY			
SCALE				MANUAL COMP			
DRAWING NO.							
SHEET							

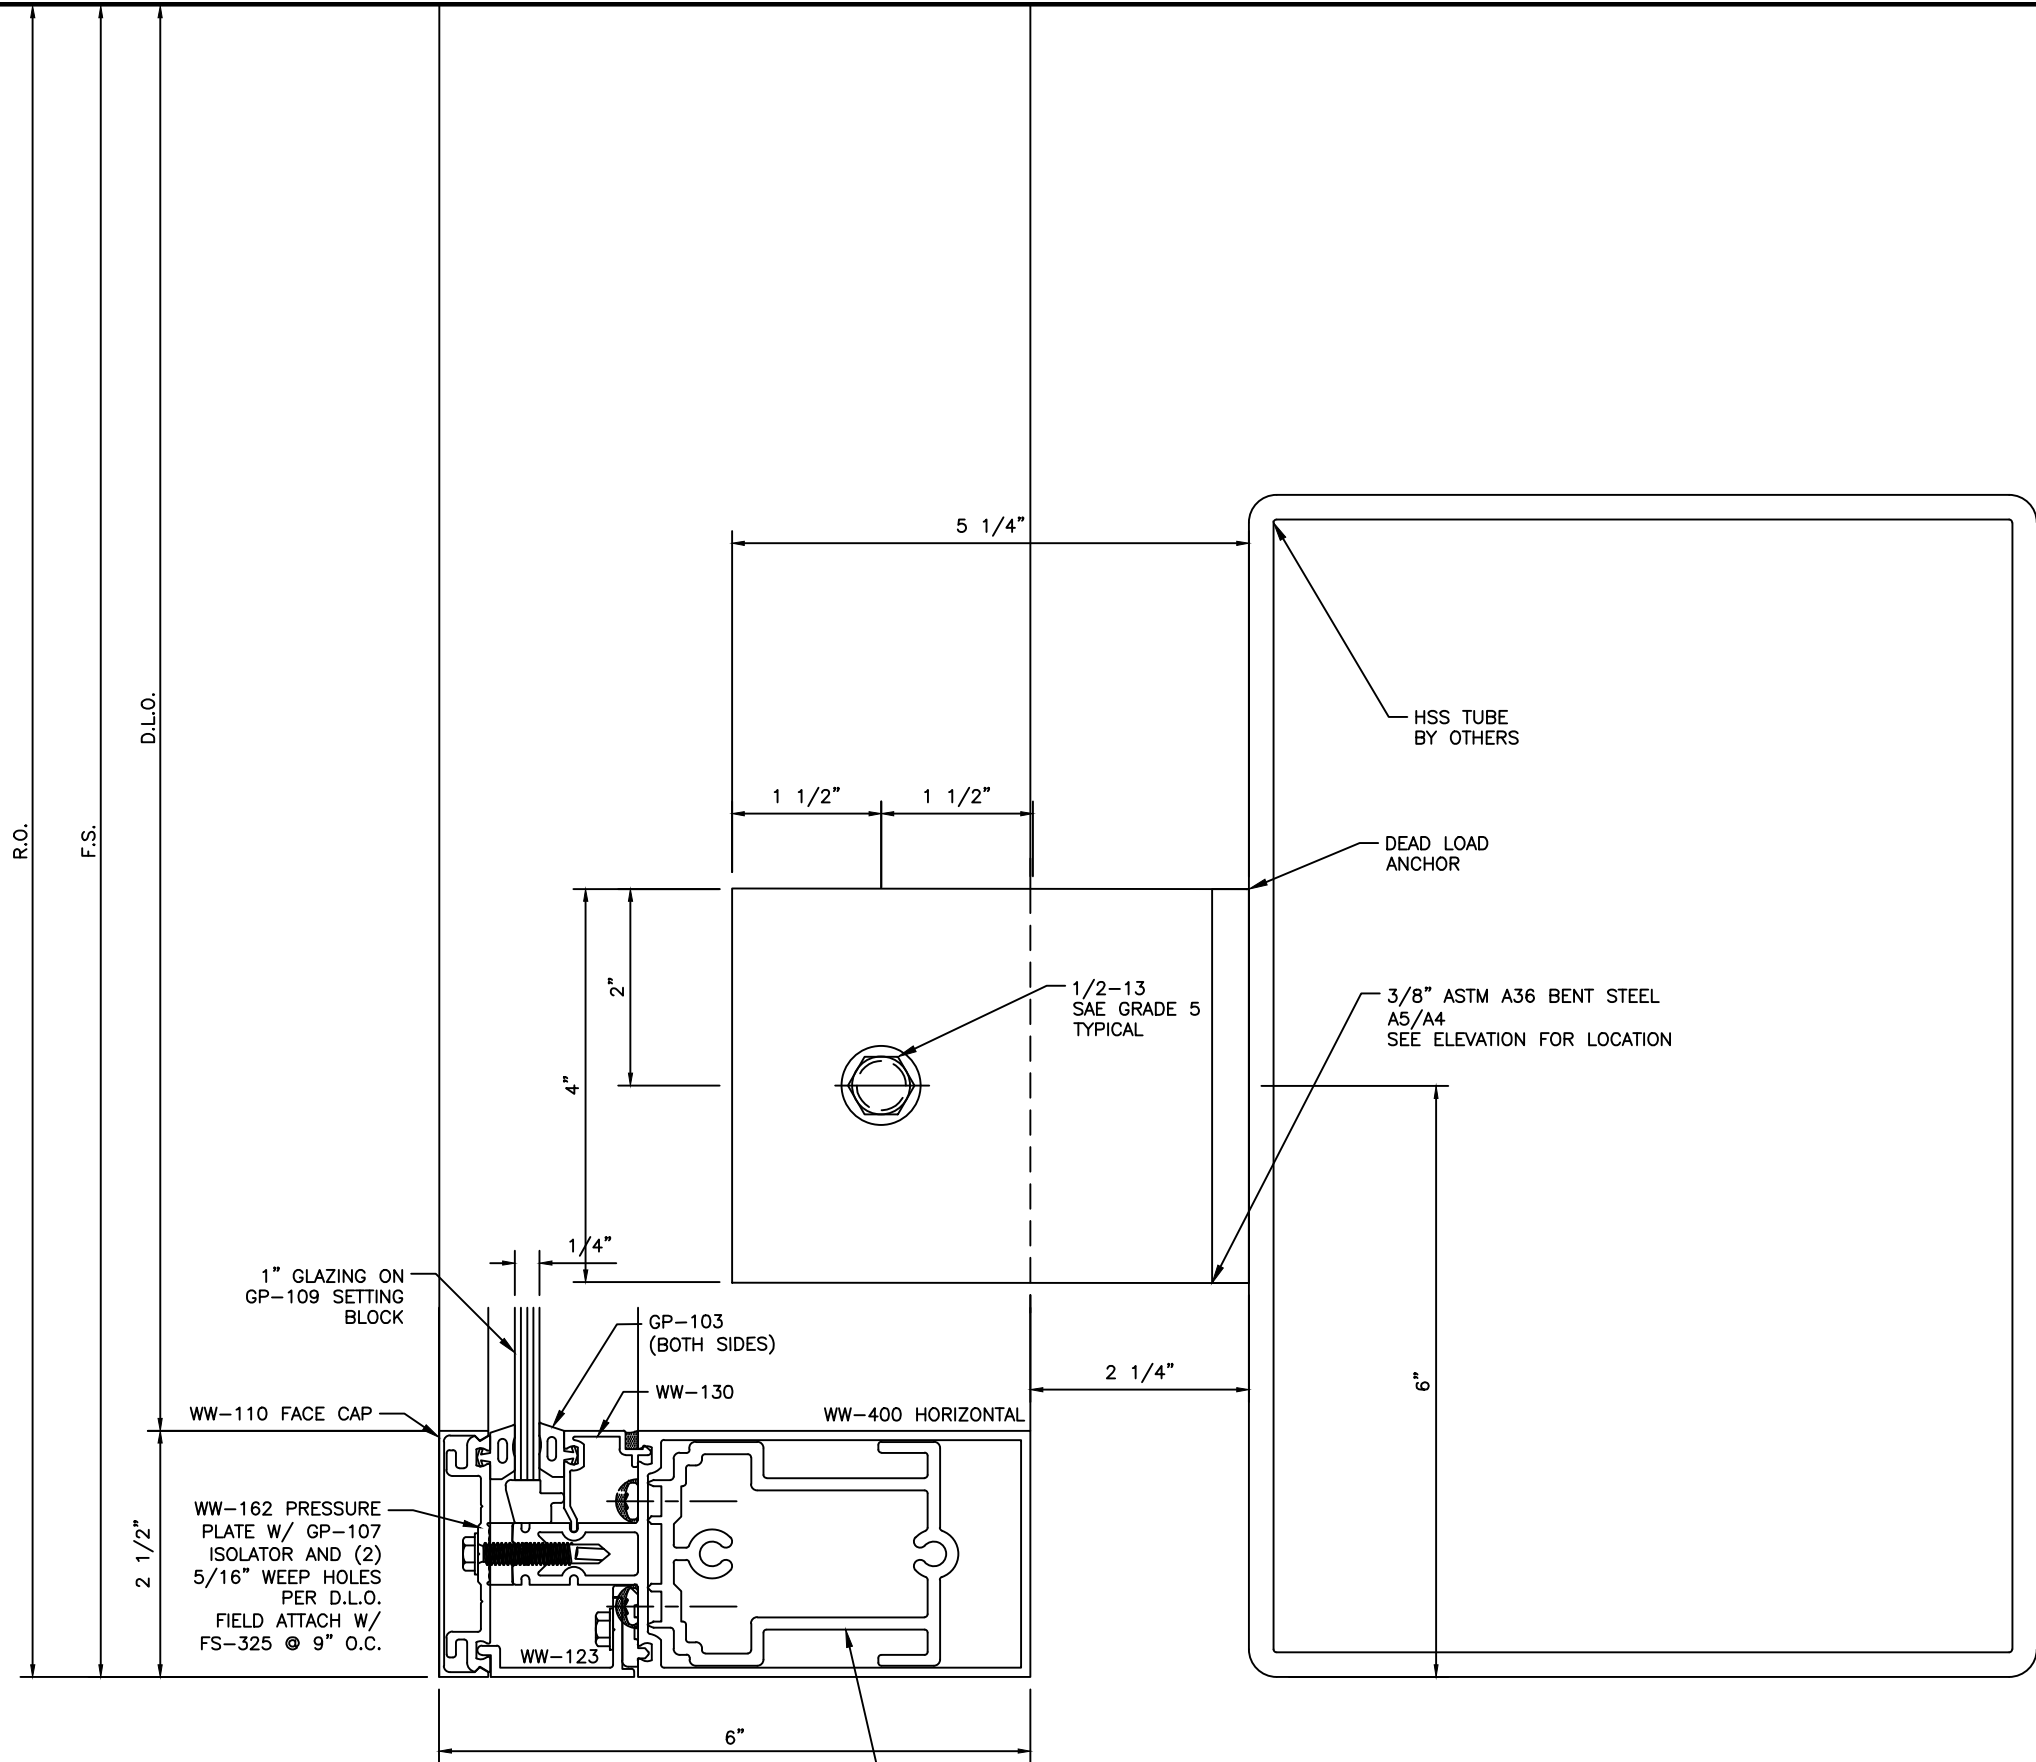


TYPICAL DETAIL NOTES:

- REFER TO INSTALLATION INSTRUCTIONS FOR ADDIT'L INFO.
- CAP-SEAL ALL FASTENERS IN GLAZING POCKETS.


DETAIL 92
SCALE: FULL
ARCH. REF.: 1/A3-80

GENERAL NOTE: SHIMS, SEALANT, BACKER RODS, AND PERIMETER FASTENERS TO BE FURNISHED BY CUSTOMER. GENERAL CONTRACTOR TO INSURE SUFFICIENT STRUCTURE TO SUPPORT ALUMINUM FRAMES.


PROJECT										DESCRIPTION	
PROJECT NO.										REV	DATE
DRAWN										BY	
SCALE											
DRAWING NO.											
SHEET											

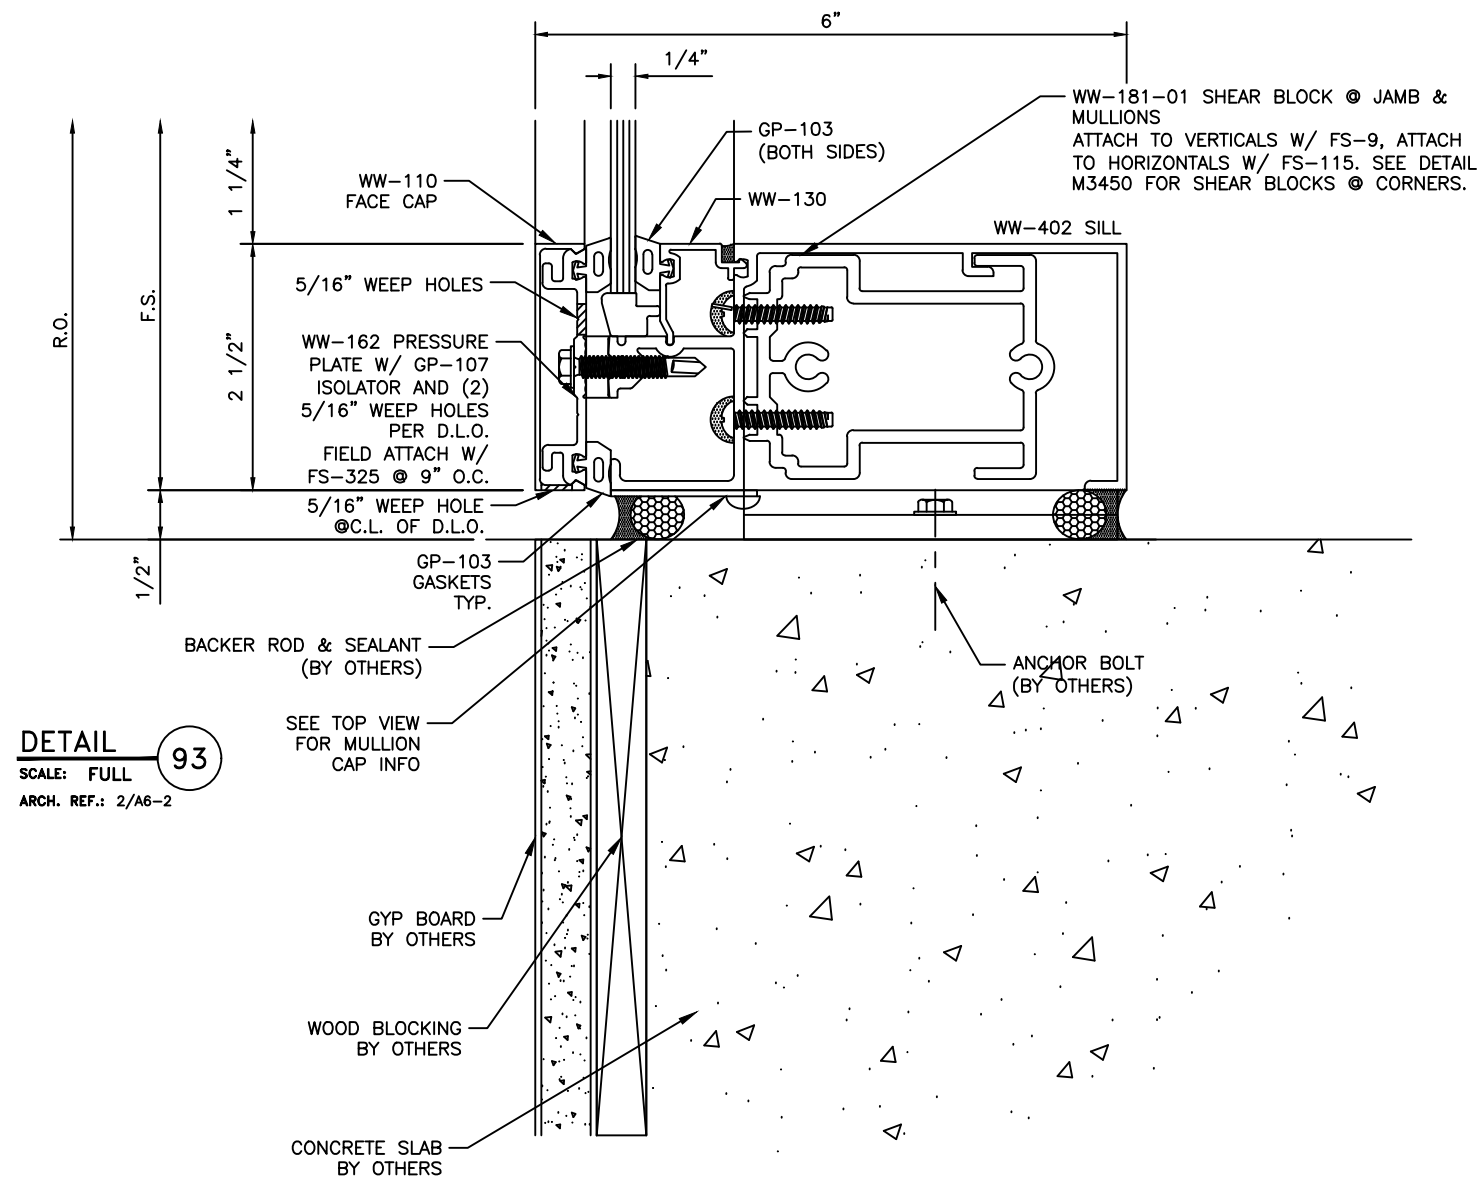

DETAIL 93
SCALE: FULL
ARCH. REF.: 2/A6-2

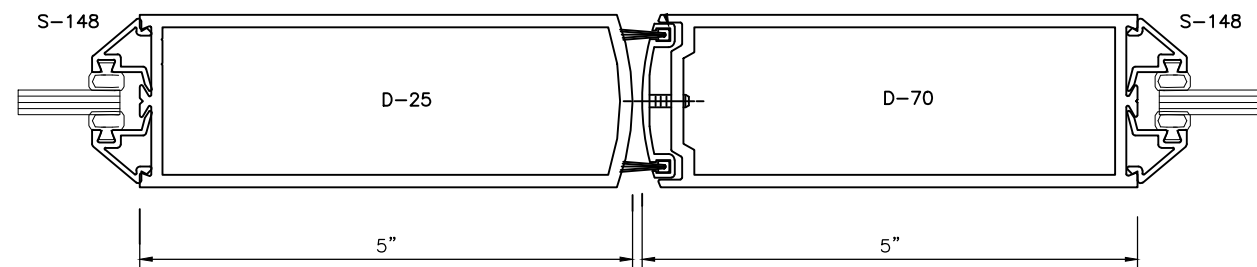

DETAIL 95
SCALE: FULL
ARCH. REF.: N/A

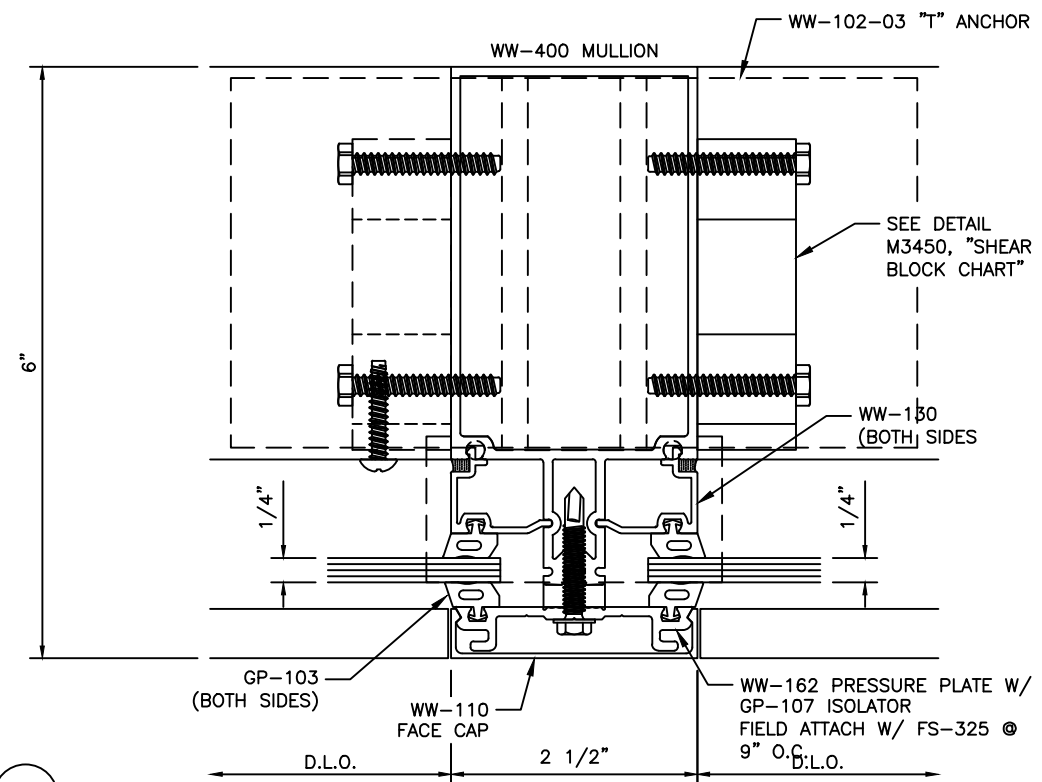


DETAIL 94
SCALE: FULL
ARCH. REF.: N/A


- TYPICAL DETAIL NOTES:
- REFER TO INSTALLATION INSTRUCTIONS FOR ADDIT'L INFO.
 - CAP-SEAL ALL FASTENERS IN GLAZING POCKETS.

GENERAL NOTE: SHIMS, SEALANT, BACKER RODS, AND PERIMETER FASTENERS TO BE FURNISHED BY CUSTOMER. GENERAL CONTRACTOR TO INSURE SUFFICIENT STRUCTURE TO SUPPORT ALUMINUM FRAMES.


[illegible]

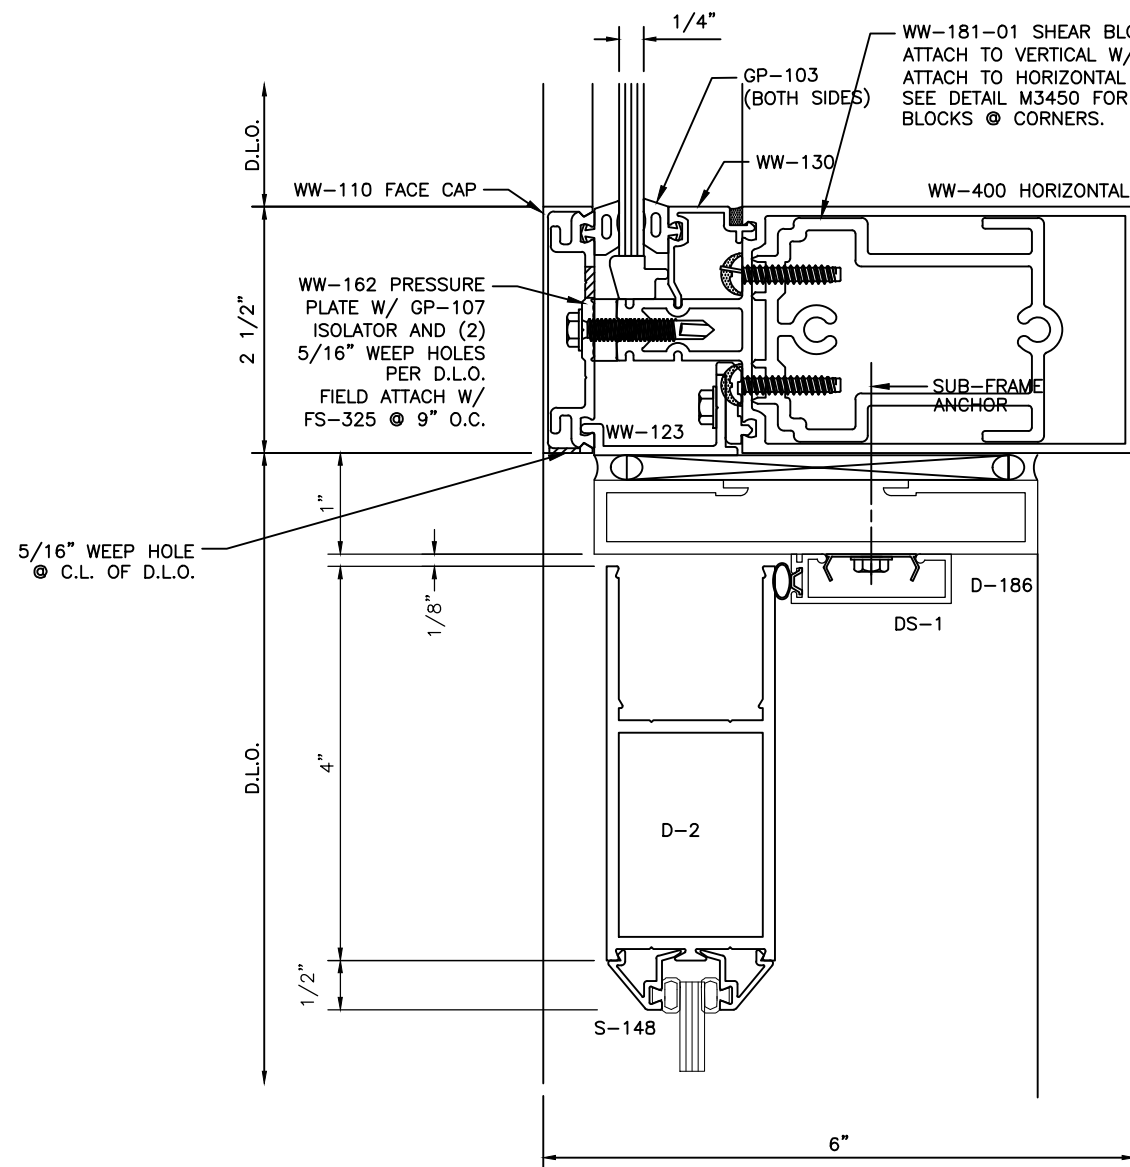

DETAIL 96
SCALE: FULL
ARCH. REF.: N/A

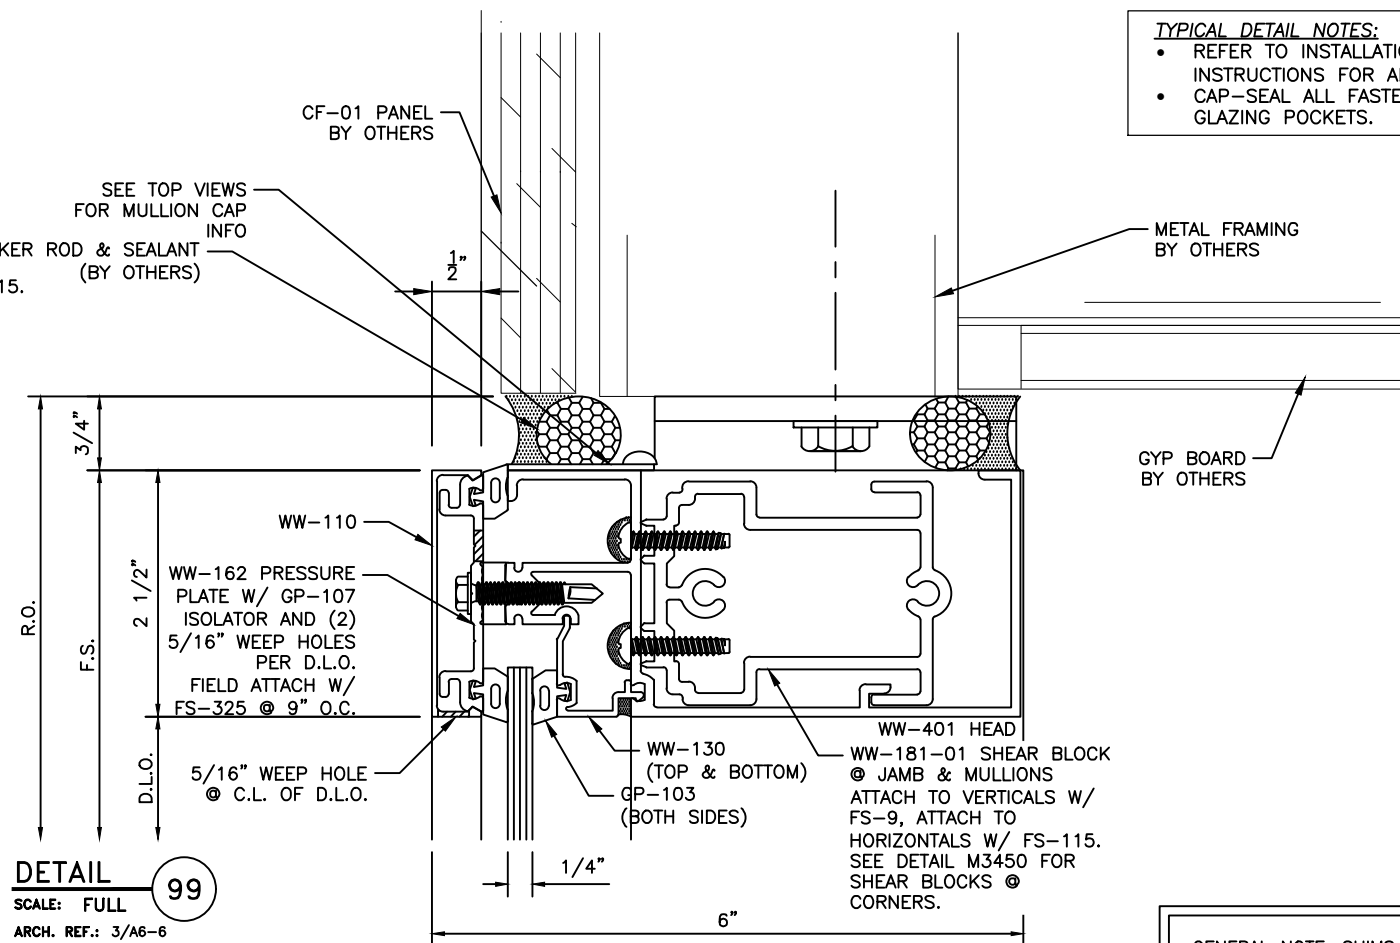

DETAIL 99
SCALE: FULL
ARCH. REF.: 3/A6-6

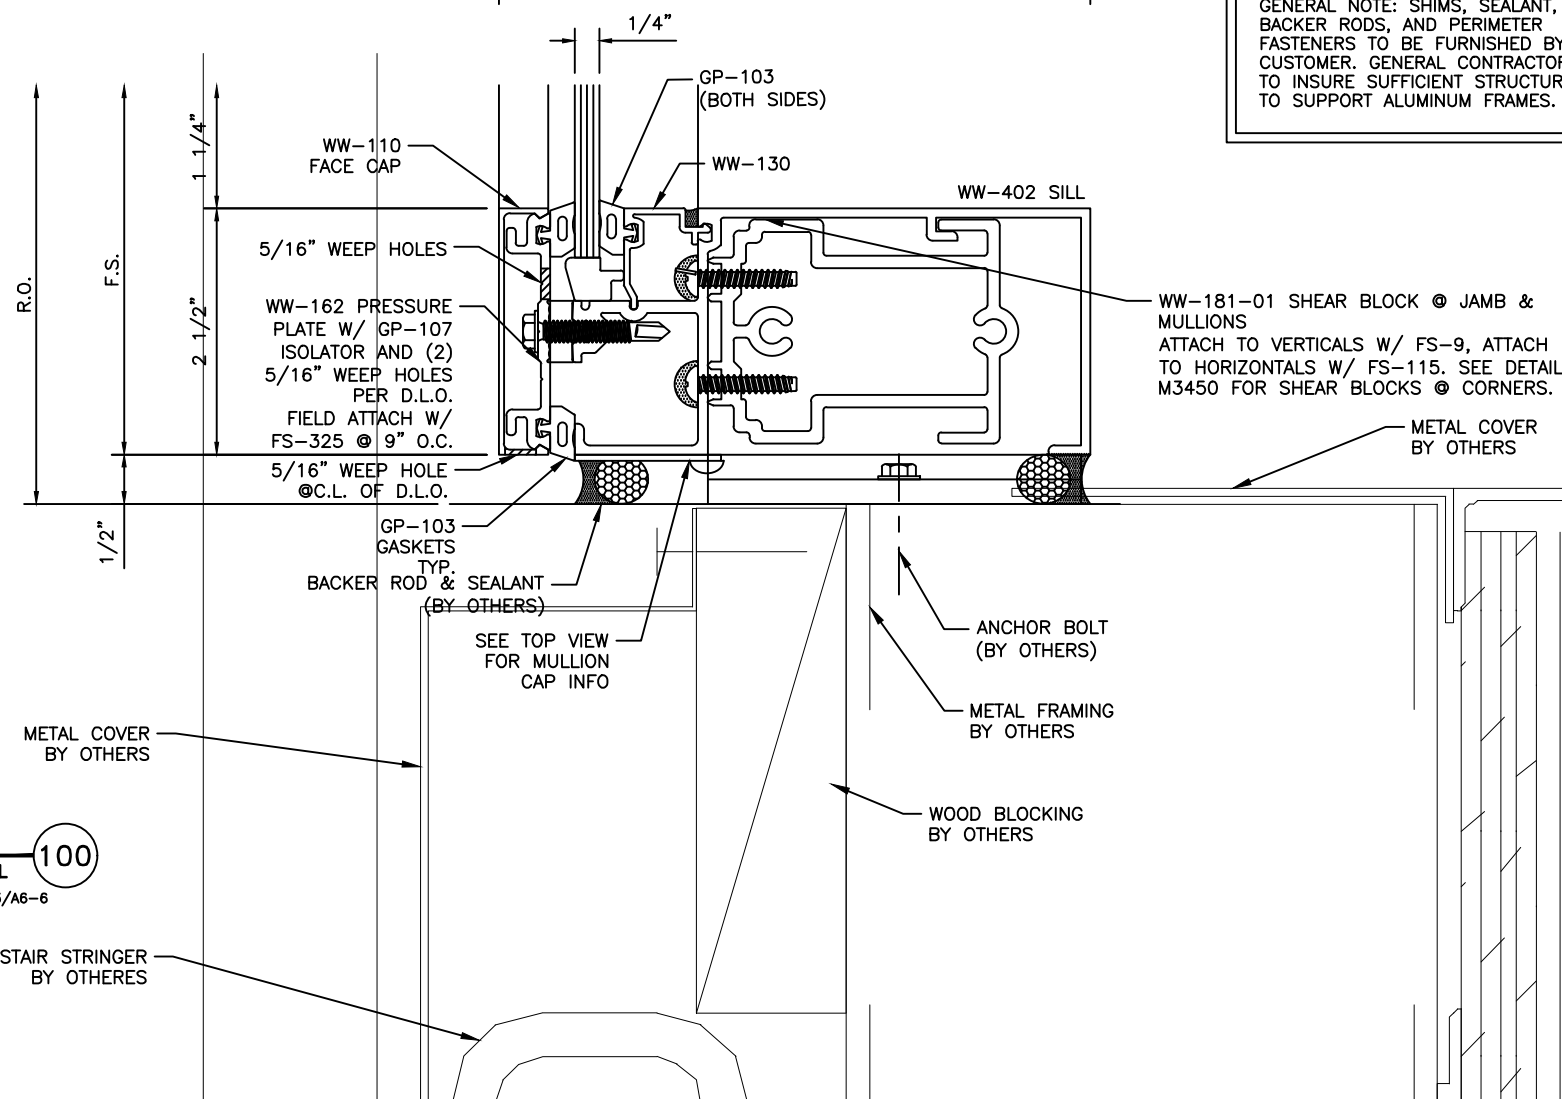

DETAIL 100
SCALE: FULL
ARCH. REF.: 3/A6-6


TYPICAL DETAIL NOTES:

- REFER TO INSTALLATION INSTRUCTIONS FOR ADDIT'L INFO.
- CAP-SEAL ALL FASTENERS IN GLAZING POCKETS.


GENERAL NOTE: SHIMS, SEALANT, BACKER RODS, AND PERIMETER FASTENERS TO BE FURNISHED BY CUSTOMER. GENERAL CONTRACTOR TO INSURE SUFFICIENT STRUCTURE TO SUPPORT ALUMINUM FRAMES.

PROJECT		DESCRIPTION	
PROJECT NO.			
DRAWN	DATE	REV	BY
SCALE			
DRAWING NO.			
SHEET			

- TYPICAL DETAIL NOTES:
- REFER TO INSTALLATION INSTRUCTIONS FOR ADDIT'L INFO.
 - CAP-SEAL ALL FASTENERS IN GLAZING POCKETS.

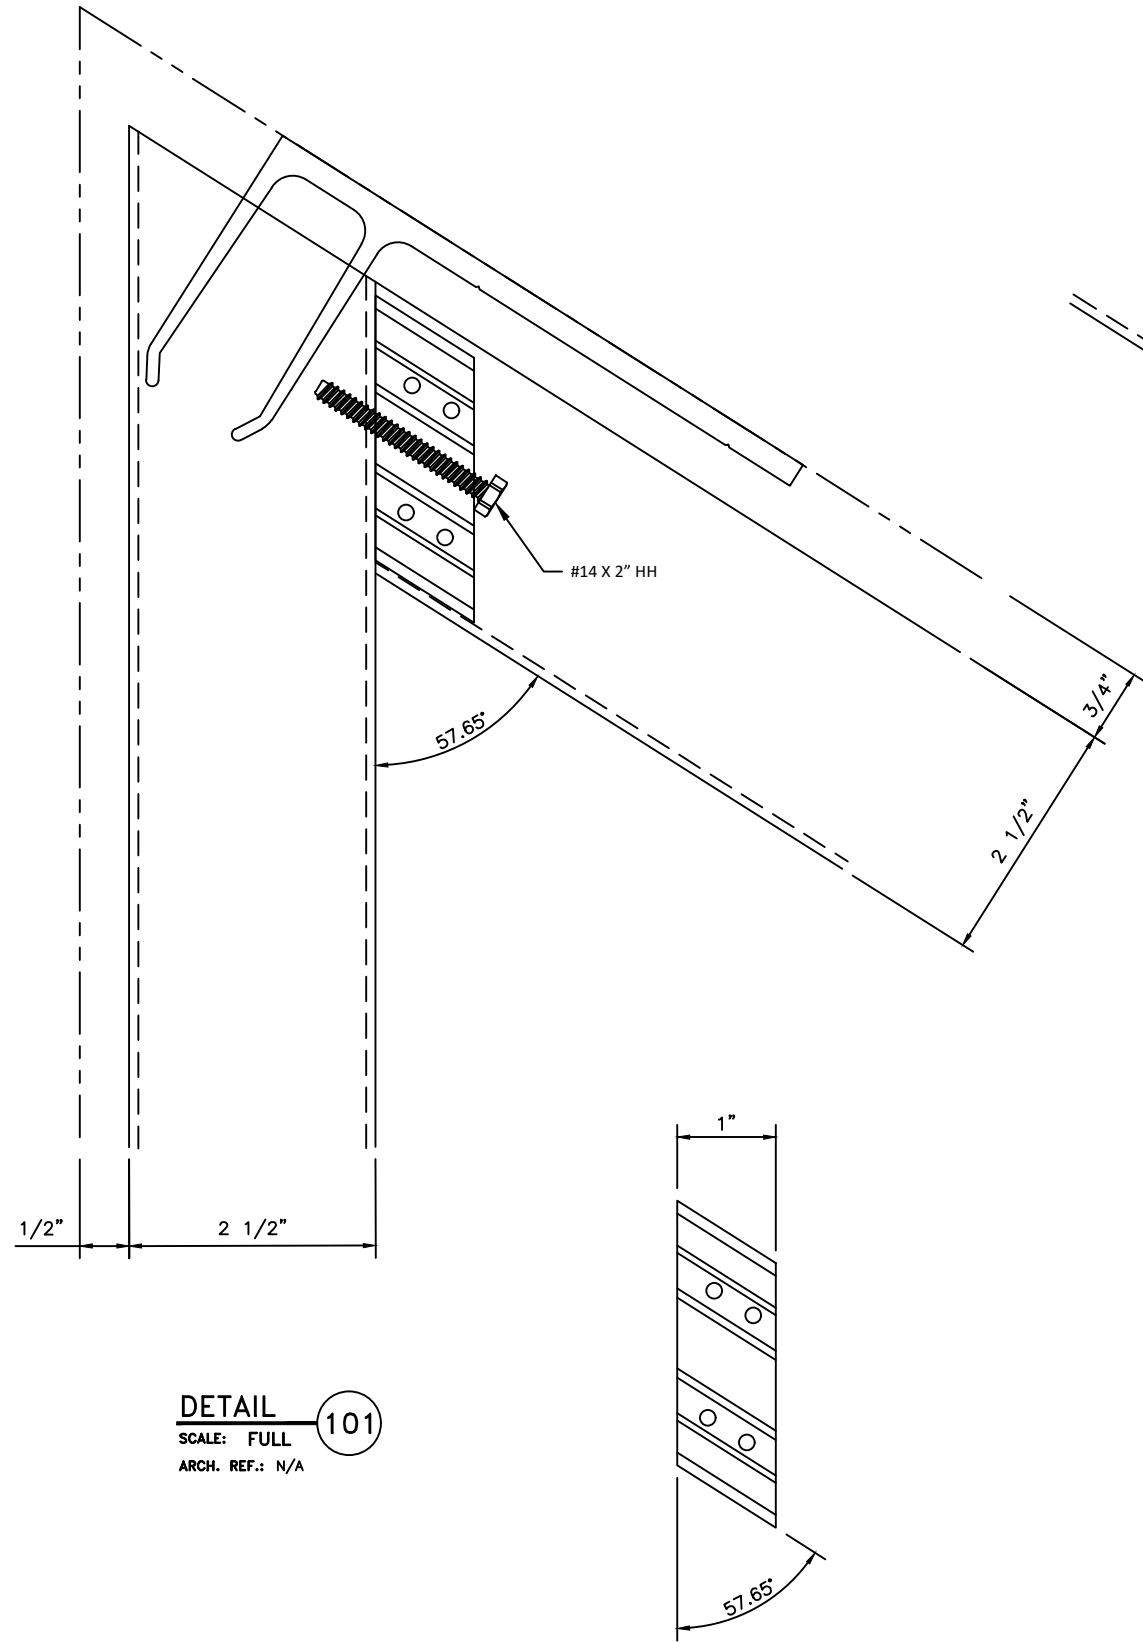


DETAIL 101
SCALE: FULL
ARCH. REF.: N/A

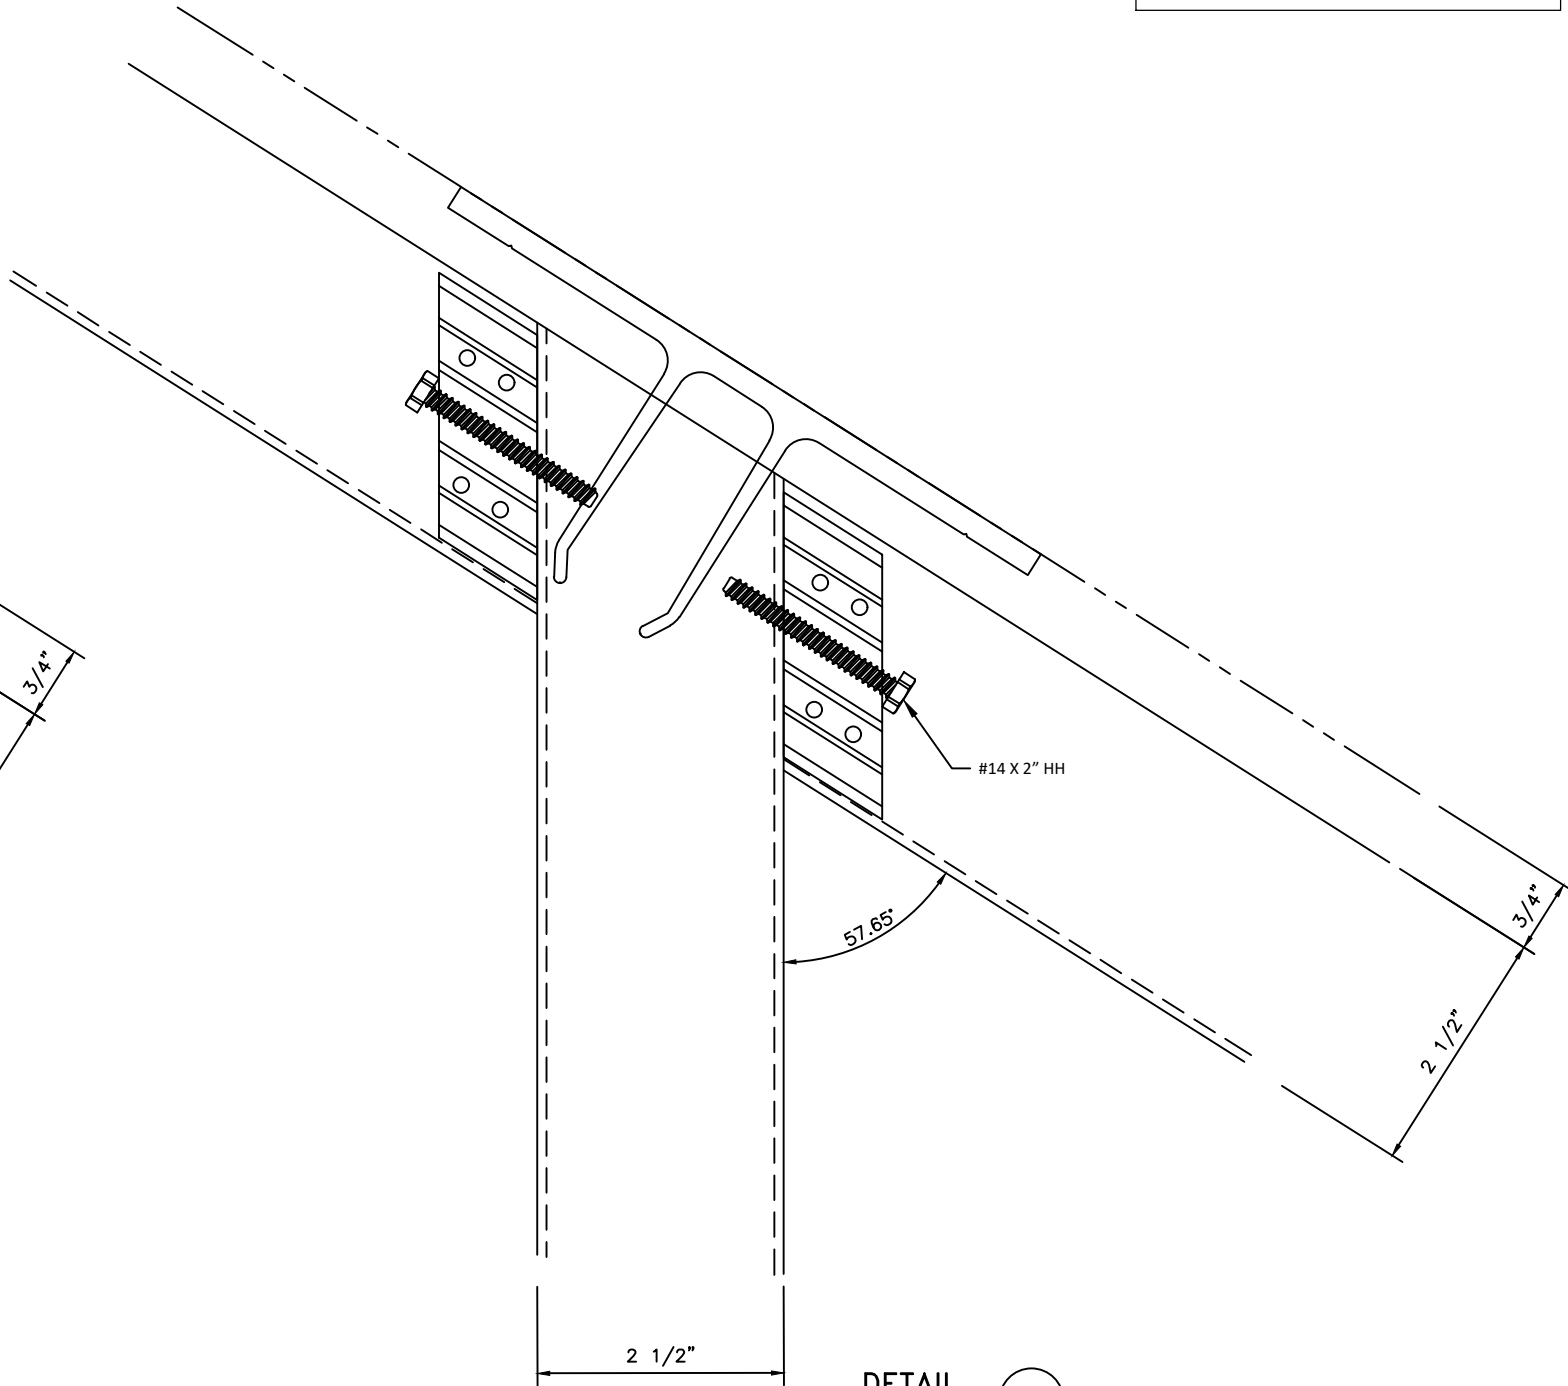


DETAIL 102
SCALE: FULL
ARCH. REF.: N/A

GENERAL NOTE: SHIMS, SEALANT, BACKER RODS, AND PERIMETER FASTENERS TO BE FURNISHED BY CUSTOMER. GENERAL CONTRACTOR TO INSURE SUFFICIENT STRUCTURE TO SUPPORT ALUMINUM FRAMES.

PROJECT					DESCRIPTION	
PROJECT NO.					DATE	
DRAWN					BY	
SCALE					REV	
DRAWING NO.					MANUAL COMP	
SHEET						

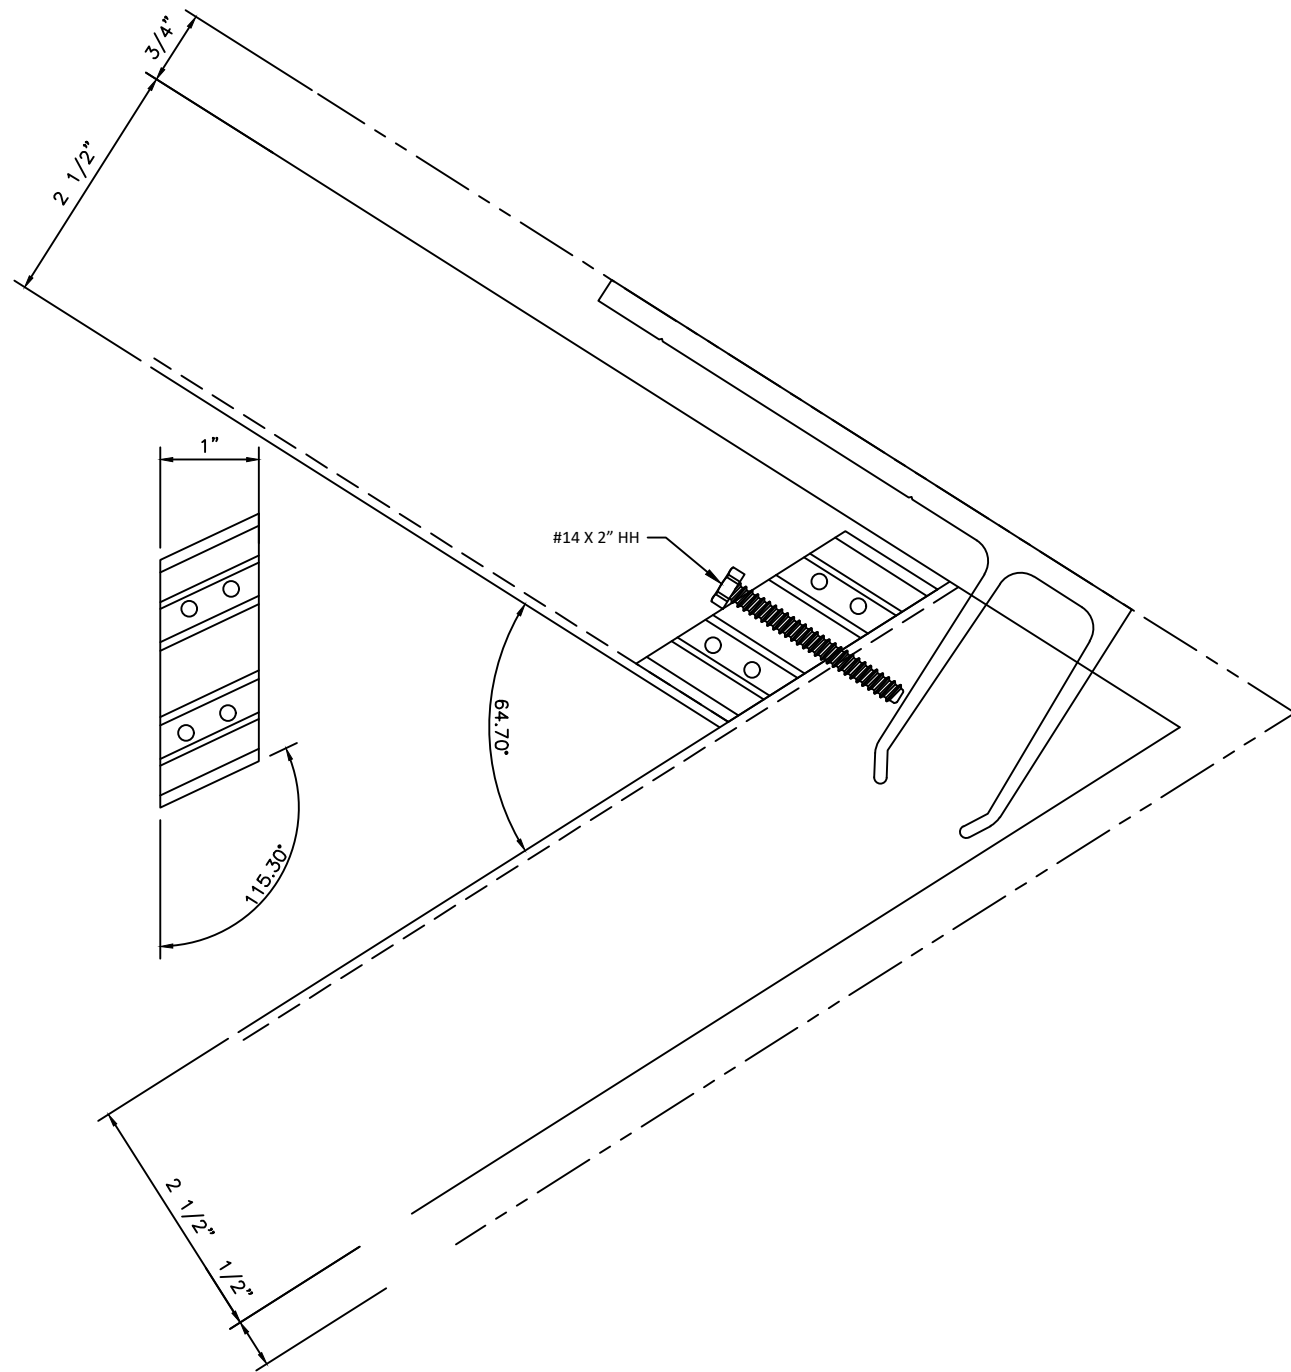

DETAIL **103**
 SCALE: FULL
 ARCH. REF.: N/A

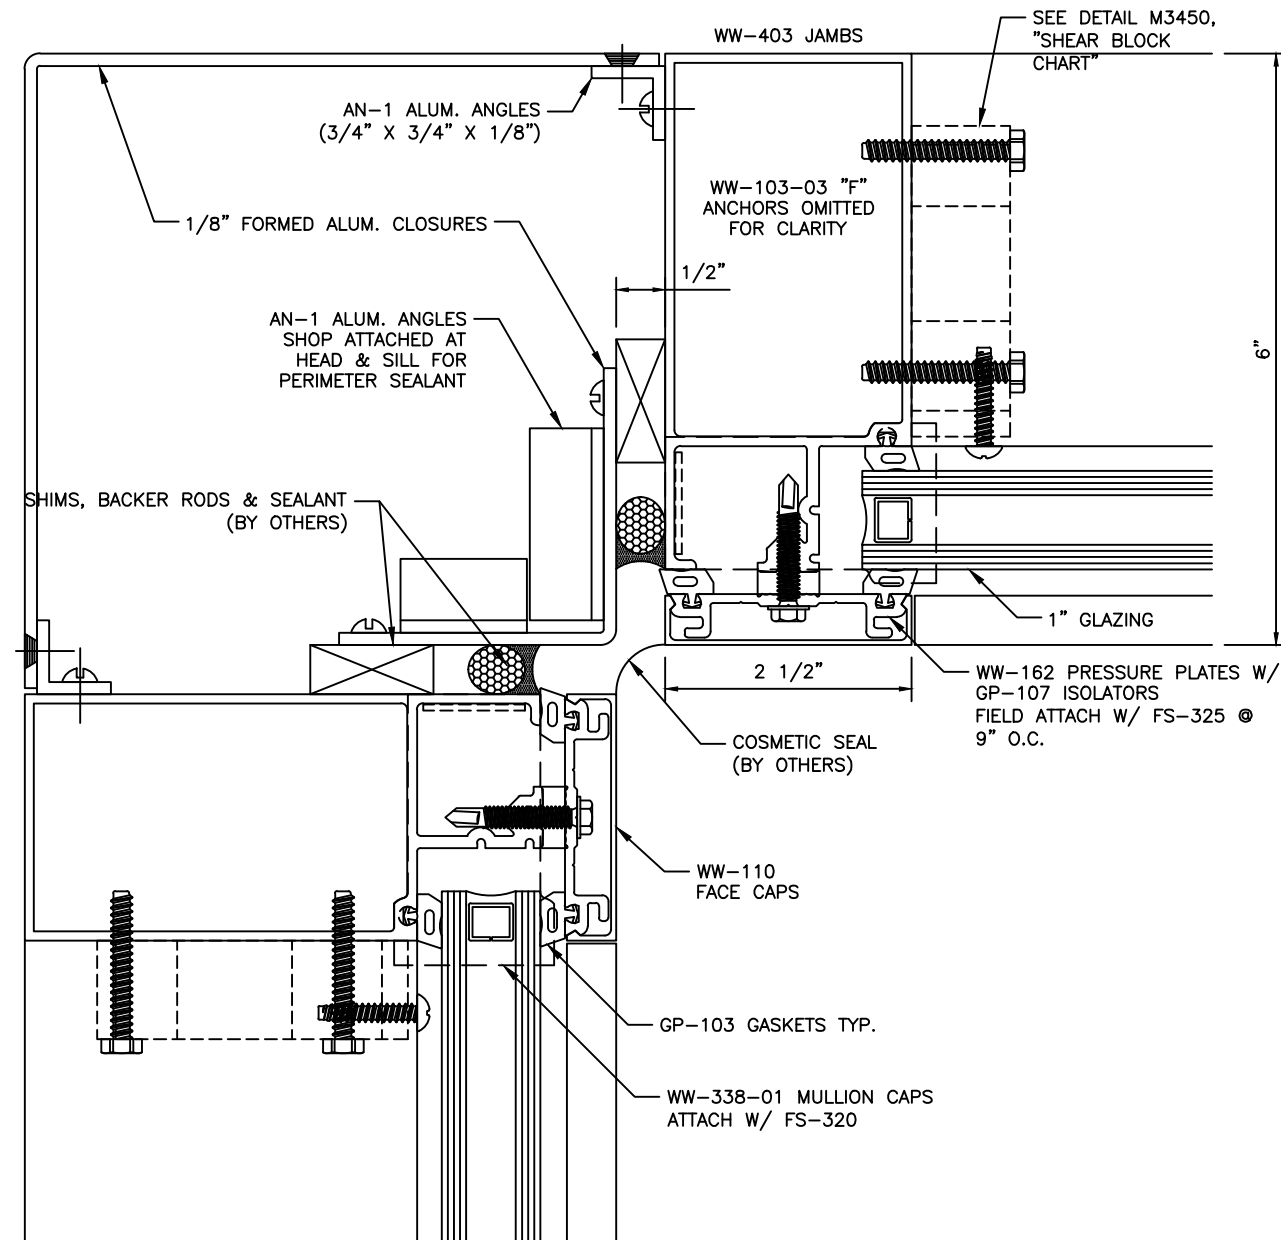


DETAIL **104**
 SCALE: FULL
 ARCH. REF.: N/A

TYPICAL DETAIL NOTES:


- REFER TO INSTALLATION INSTRUCTIONS FOR ADDIT'L INFO.
- CAP-SEAL ALL FASTENERS IN GLAZING POCKETS.

GENERAL NOTE: SHIMS, SEALANT, BACKER RODS, AND PERIMETER FASTENERS TO BE FURNISHED BY CUSTOMER. GENERAL CONTRACTOR TO INSURE SUFFICIENT STRUCTURE TO SUPPORT ALUMINUM FRAMES.


PROJECT		DESCRIPTION	
PROJECT NO.		DATE	
DRAWN		BY	
SCALE		REV	
DRAWING NO.		MANUAL COMP	
SHEET			

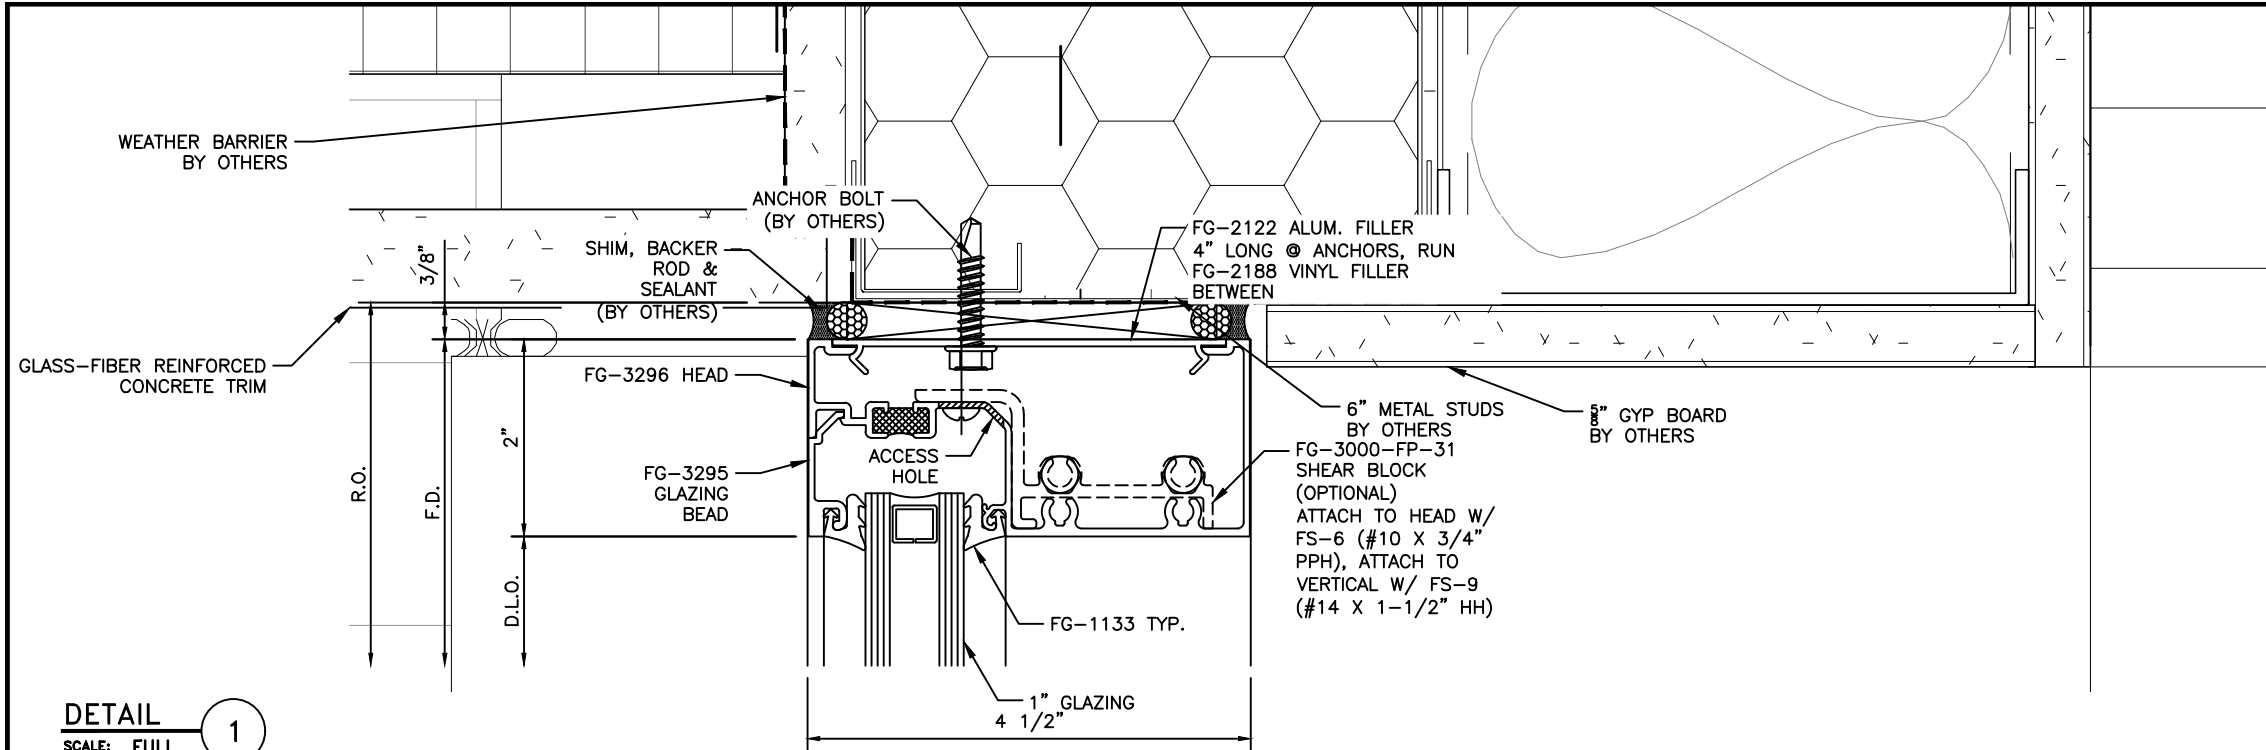

DETAIL 1
 SCALE: FULL
 ARCH. REF.: 1/A7-20

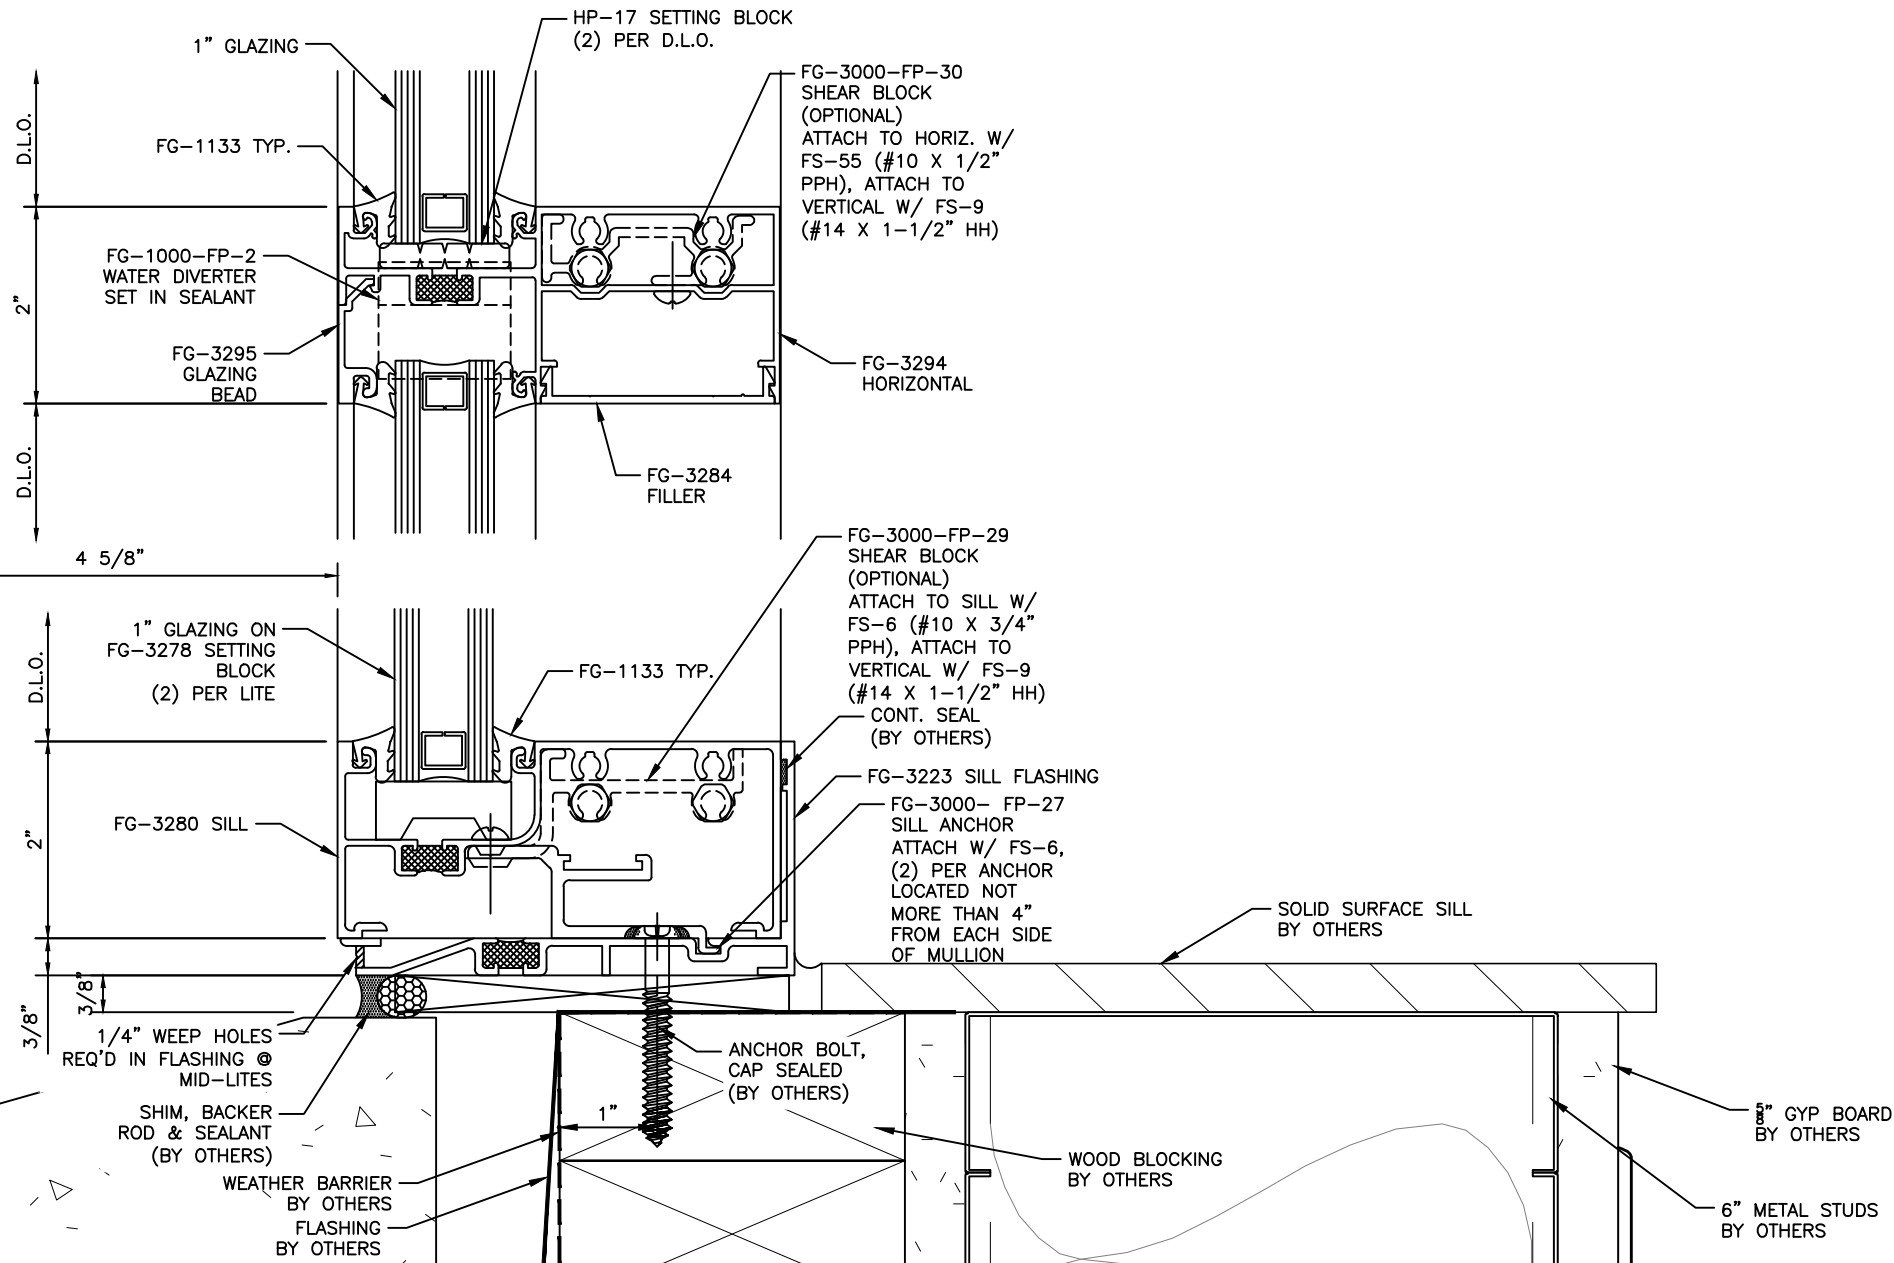

DETAIL 2
 SCALE: FULL
 ARCH. REF.: N/A

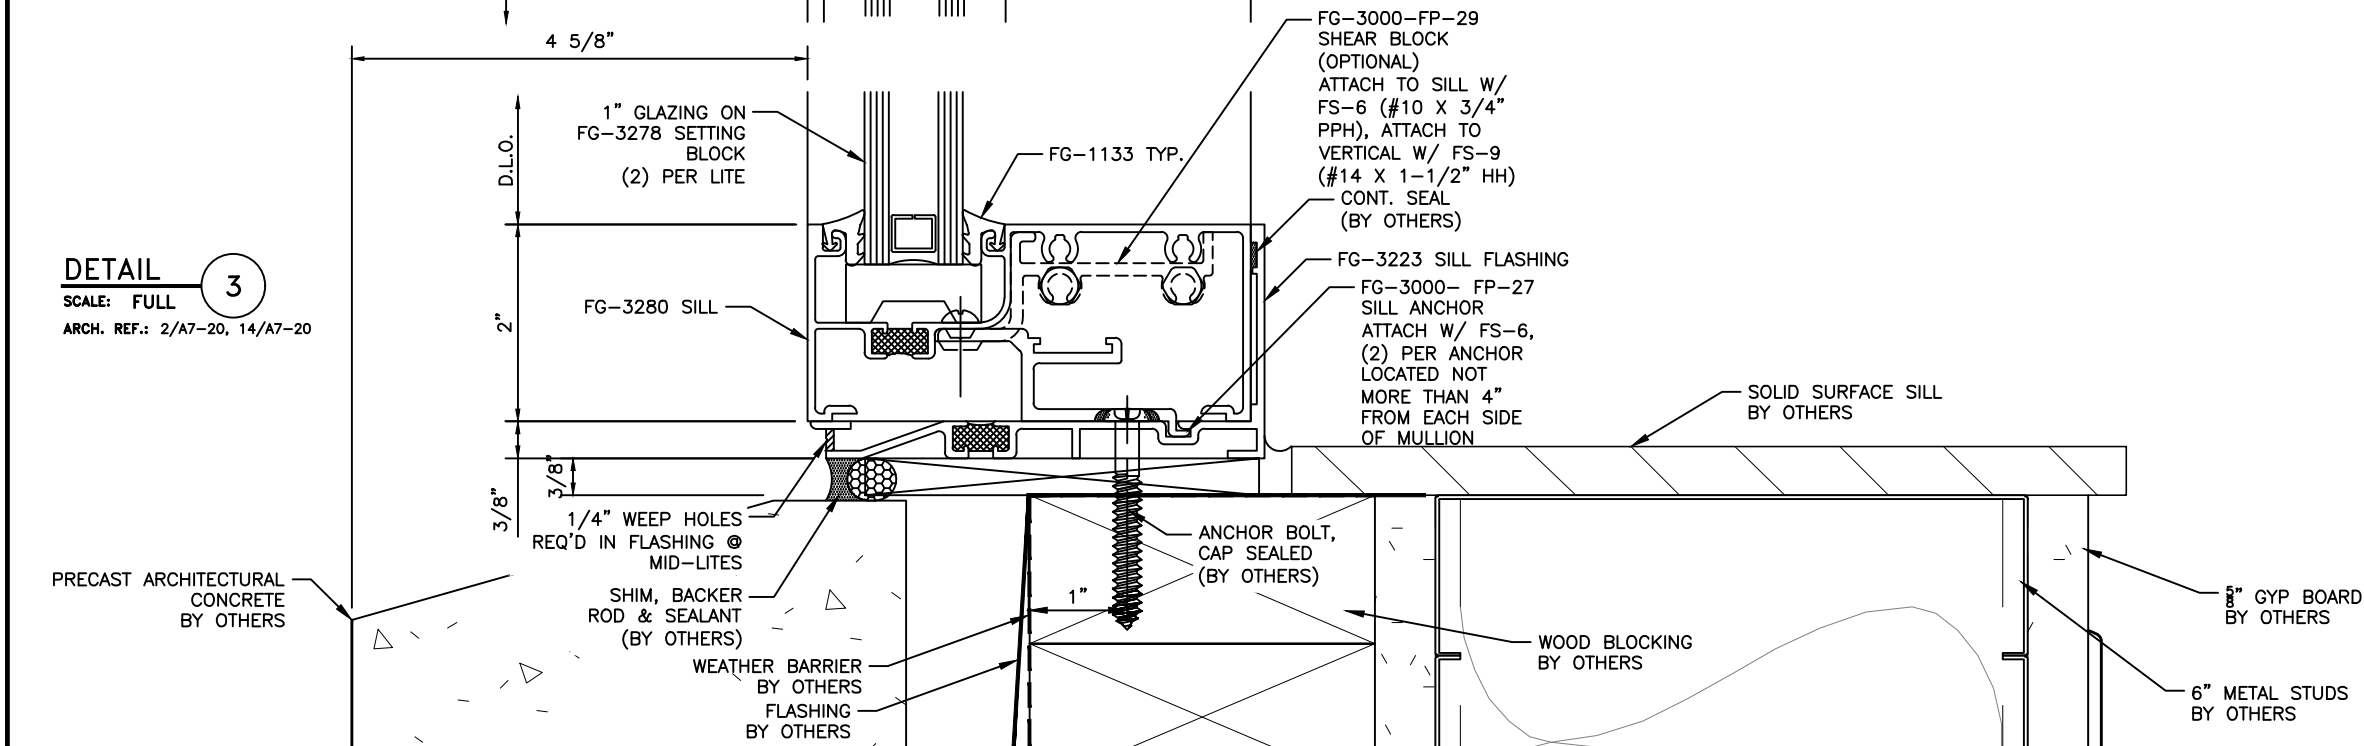


DETAIL 3
 SCALE: FULL
 ARCH. REF.: 2/A7-20, 14/A7-20

TYPICAL DETAIL NOTES:

- REFER TO INSTALLATION INSTRUCTIONS FOR ADDIT'L INFO.
- CAP-SEAL ALL FASTENERS IN GLAZING POCKETS.

GENERAL NOTE: SHIMS, SEALANT, BACKER RODS, AND PERIMETER FASTENERS TO BE FURNISHED BY CUSTOMER. GENERAL CONTRACTOR TO INSURE SUFFICIENT STRUCTURE TO SUPPORT ALUMINUM FRAMES.

--	--	

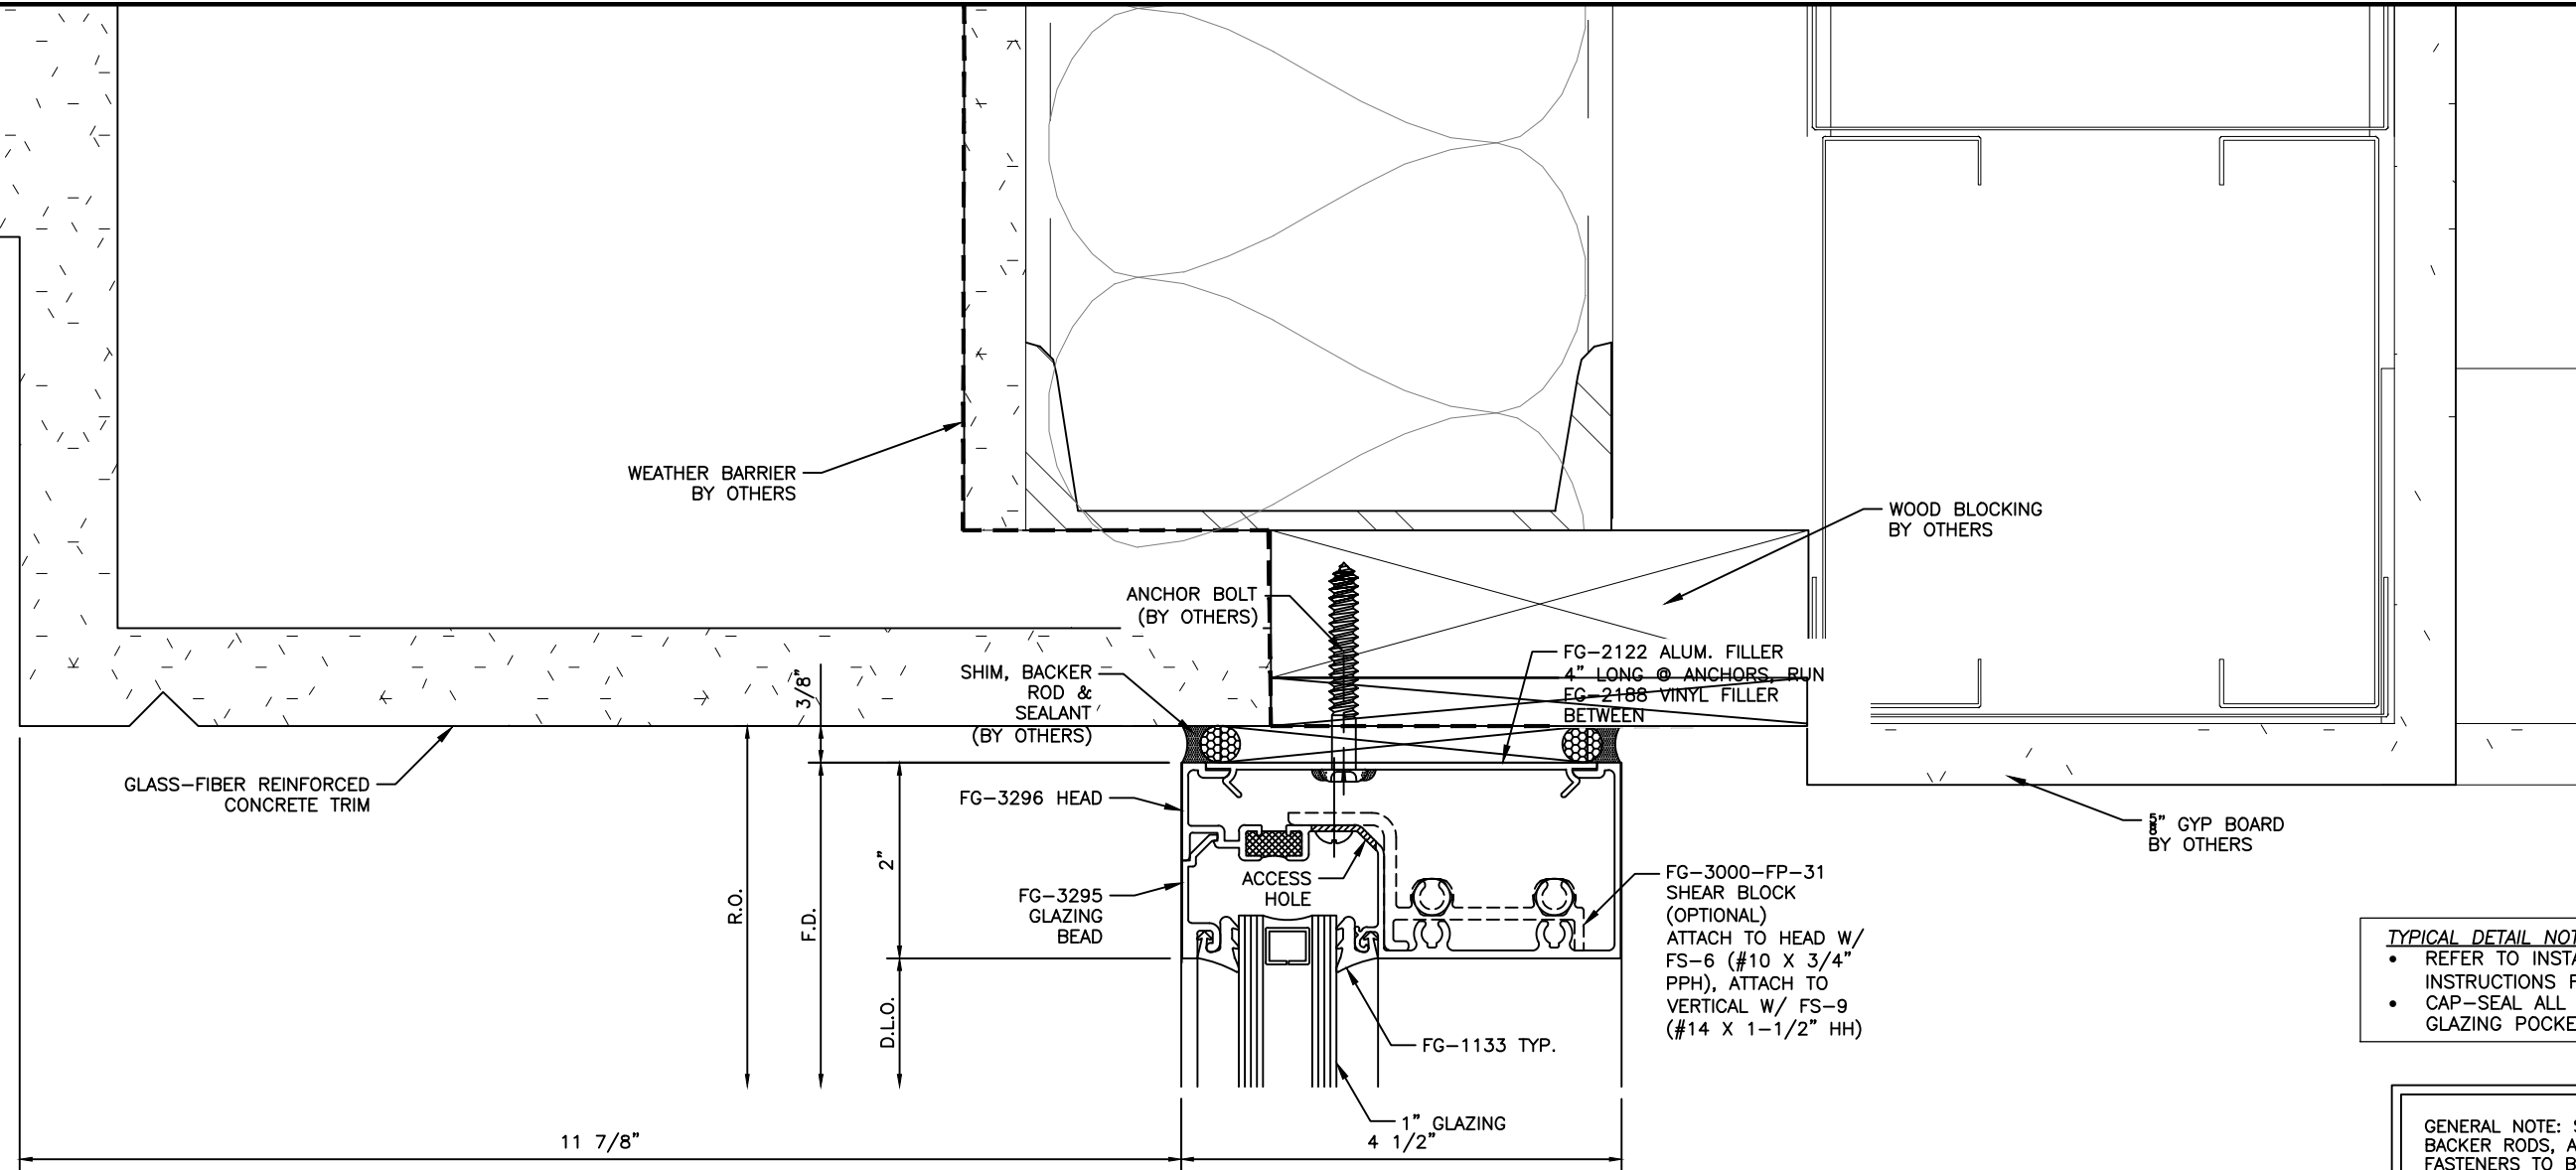

DETAIL
SCALE: FULL
ARCH. REF.: 13/A7-20


TYPICAL DETAIL NOTES:

- REFER TO INSTALLATION INSTRUCTIONS FOR ADDIT'L INFO.
- CAP-SEAL ALL FASTENERS IN GLAZING POCKETS.


GENERAL NOTE: SHIMS, SEALANT, BACKER RODS, AND PERIMETER FASTENERS TO BE FURNISHED BY CUSTOMER. GENERAL CONTRACTOR TO INSURE SUFFICIENT STRUCTURE TO SUPPORT ALUMINUM FRAMES.

PROJECT		
PROJECT NO.		
DRAWN	DATE	
SCALE		
DRAWING NO.		
SHEET		


- TYPICAL DETAIL NOTES:
- REFER TO INSTALLATION INSTRUCTIONS FOR ADDIT'L INFO.
 - CAP-SEAL ALL FASTENERS IN GLAZING POCKETS.

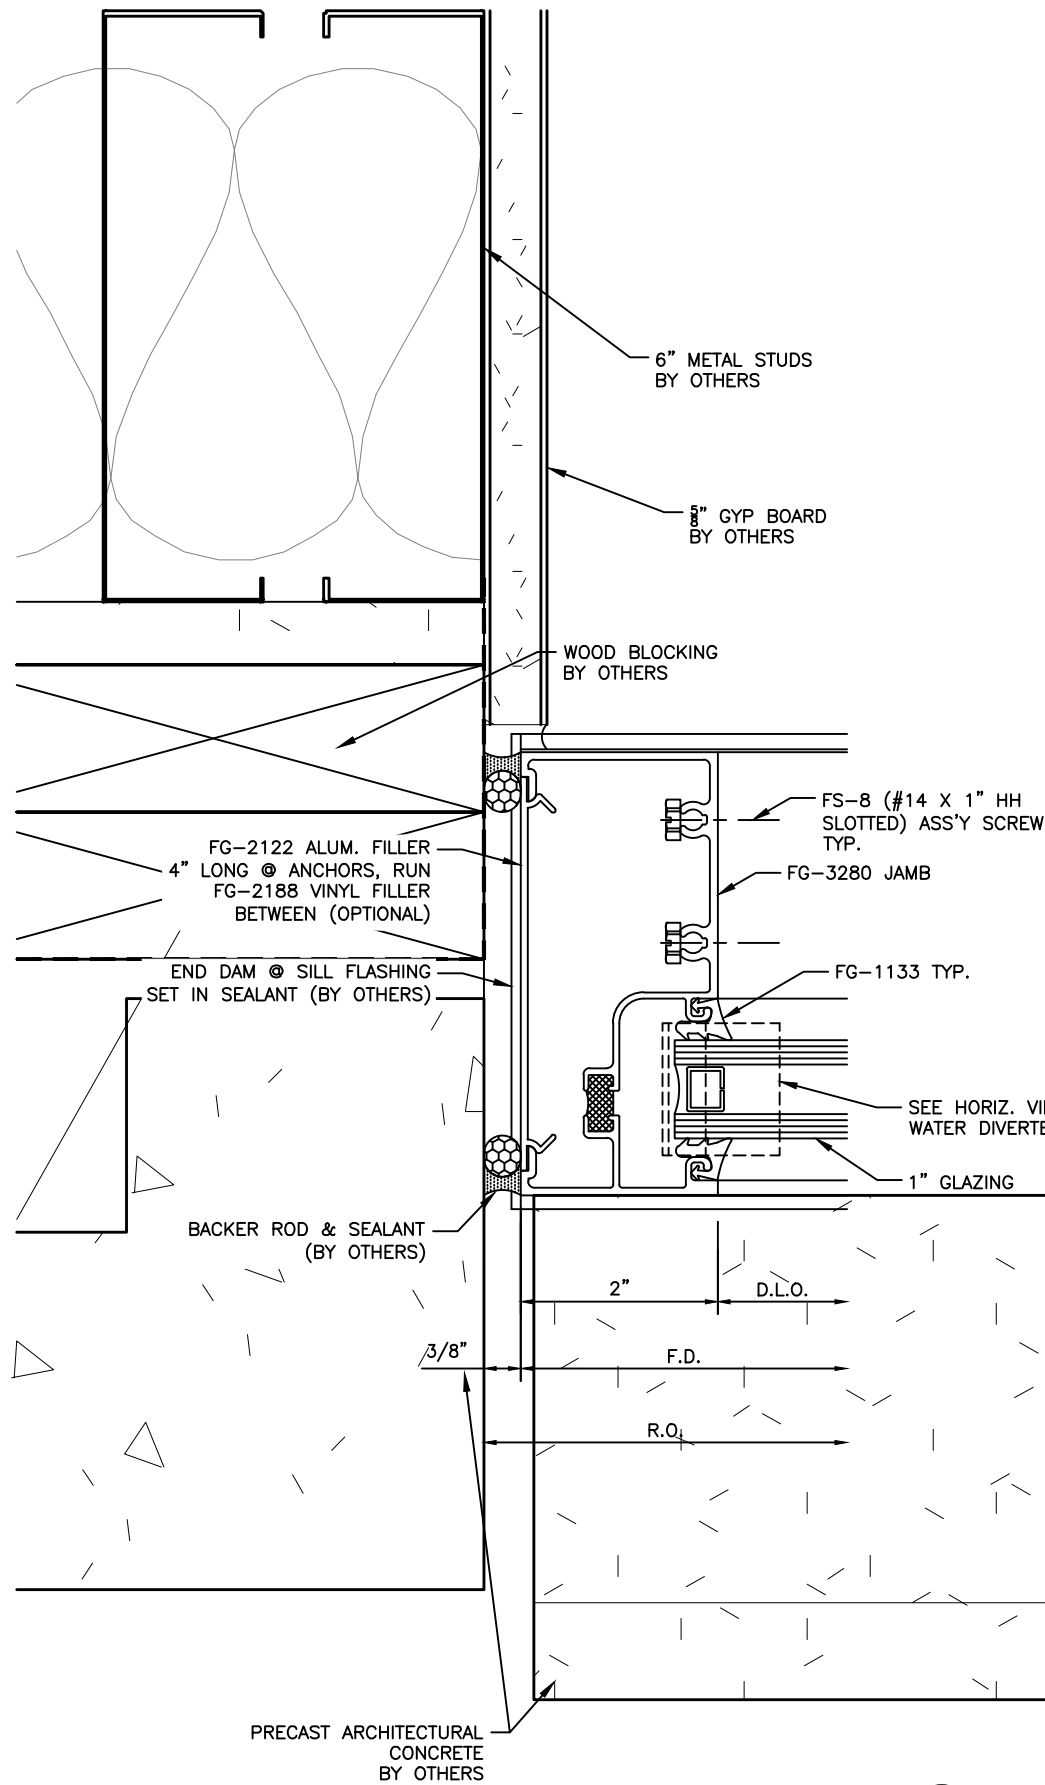

DETAIL 5
SCALE: FULL
ARCH. REF.: 6/A3-51, 7/A3-51, 8/A3-51

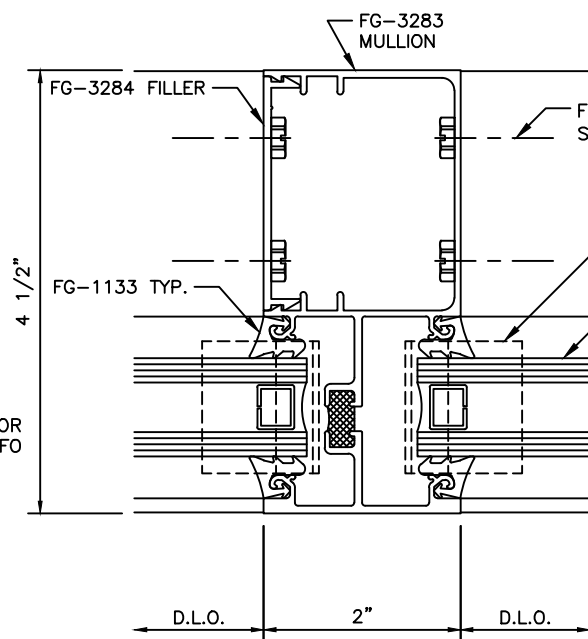






DETAIL 6
SCALE: FULL
ARCH. REF.: N/A

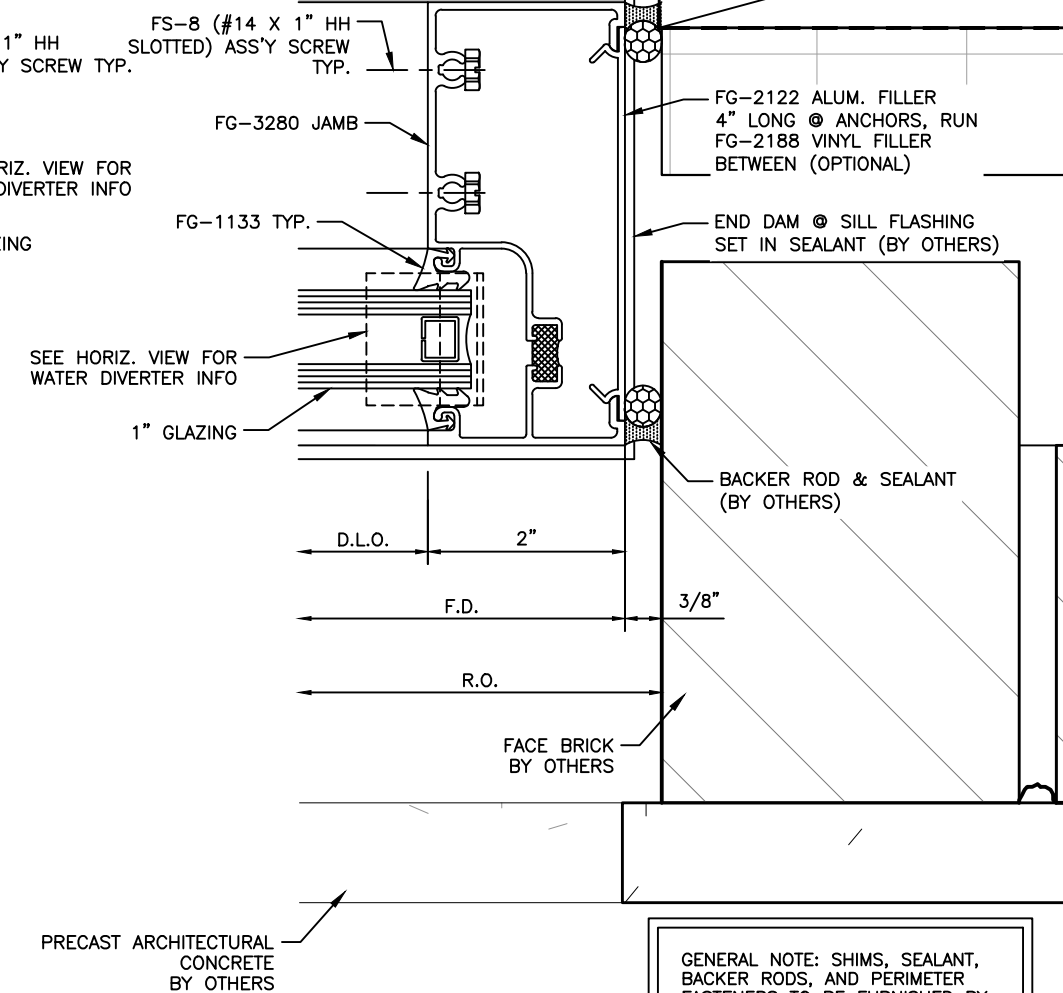

DETAIL 7
SCALE: FULL
ARCH. REF.: 11/A3-51, 12/A3-51, 17/A3-51

GENERAL NOTE: SHIMS, SEALANT, BACKER RODS, AND PERIMETER FASTENERS TO BE FURNISHED BY CUSTOMER. GENERAL CONTRACTOR TO INSURE SUFFICIENT STRUCTURE TO SUPPORT ALUMINUM FRAMES.





DESCRIPTION				DATE	BY	REV
MANUAL COMP						
PROJECT				PROJECT NO.		
DRAWN				DATE		
SCALE				DRAWING NO.		
SHEET						

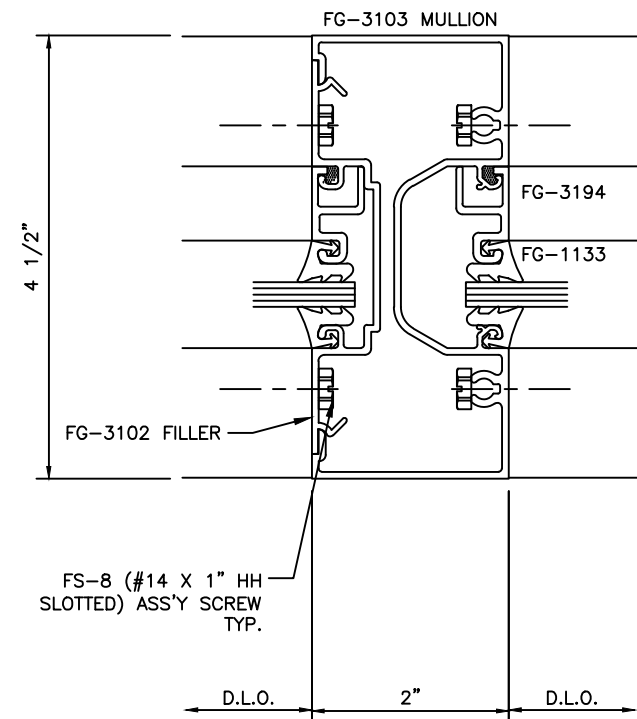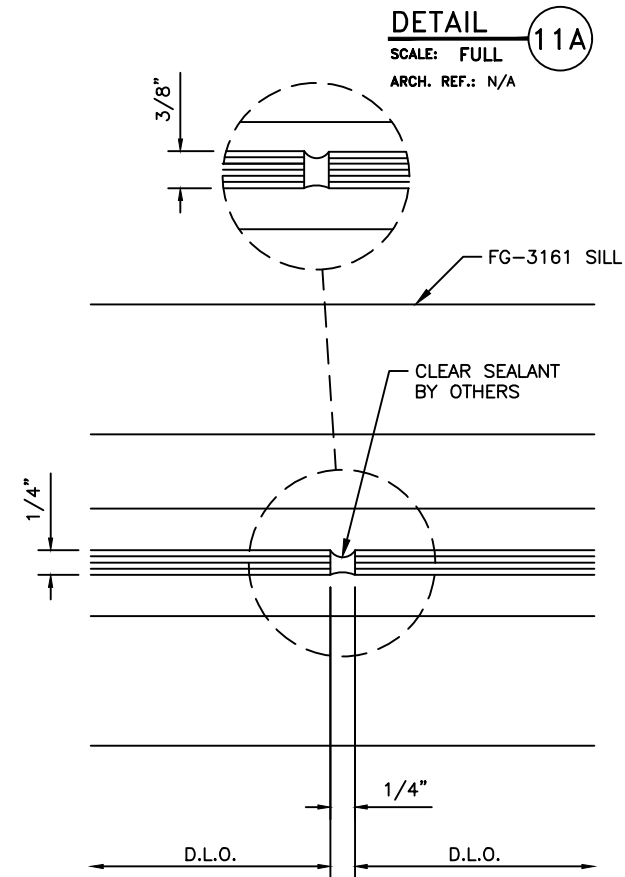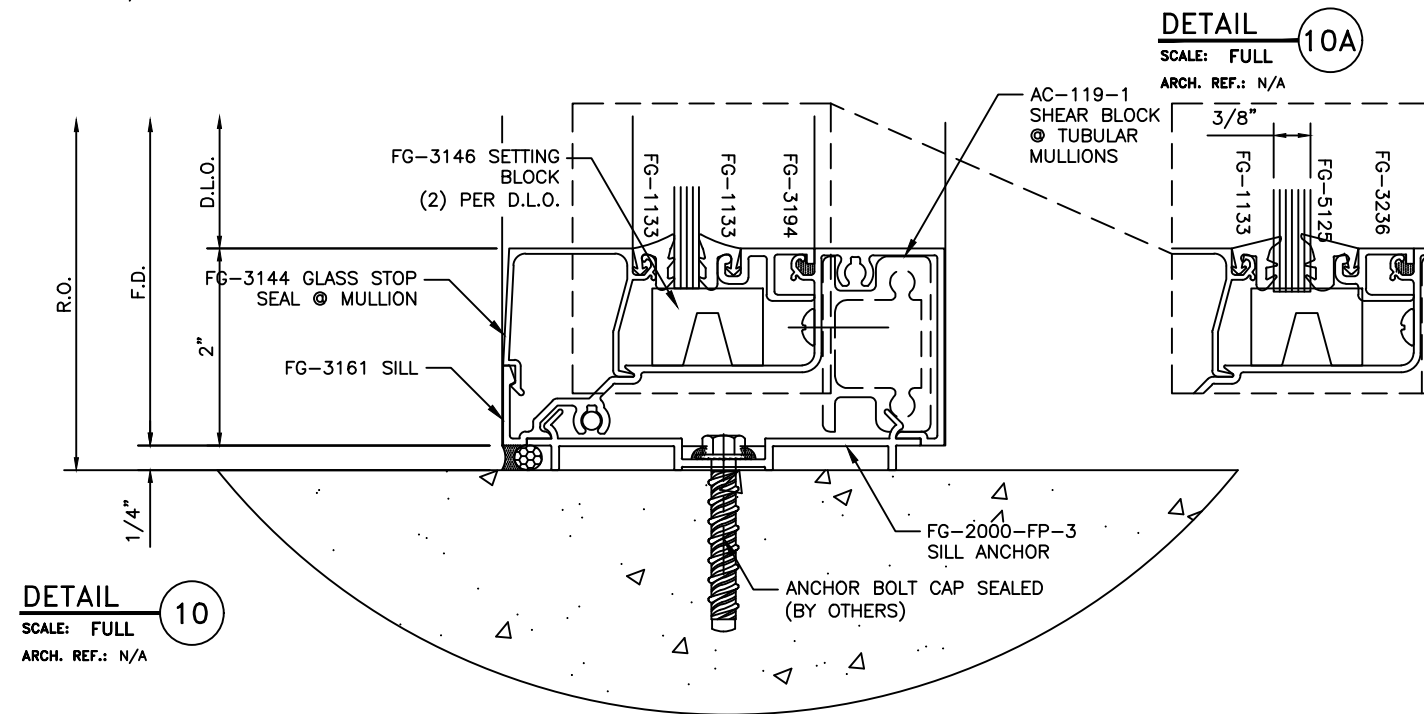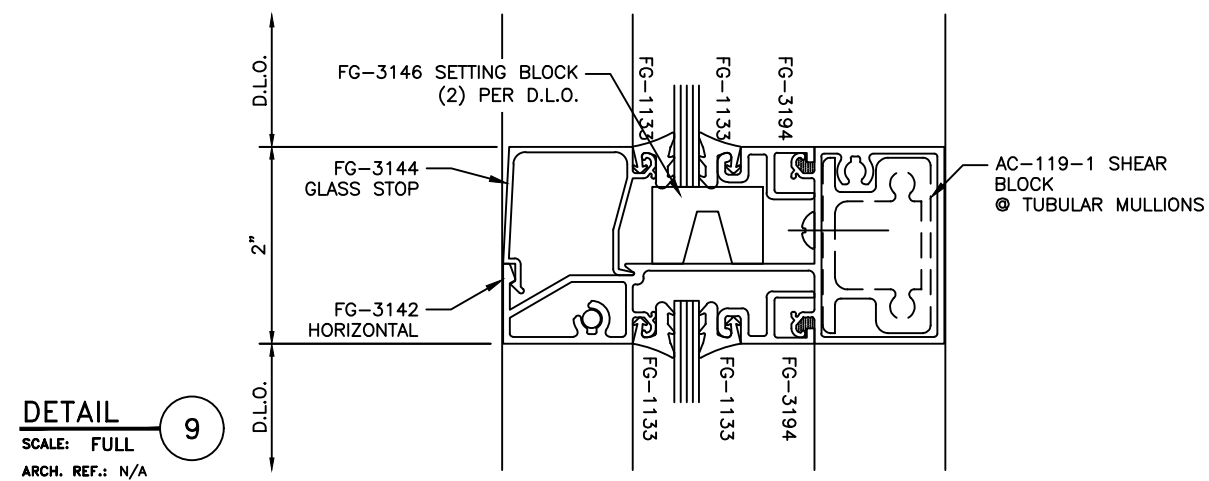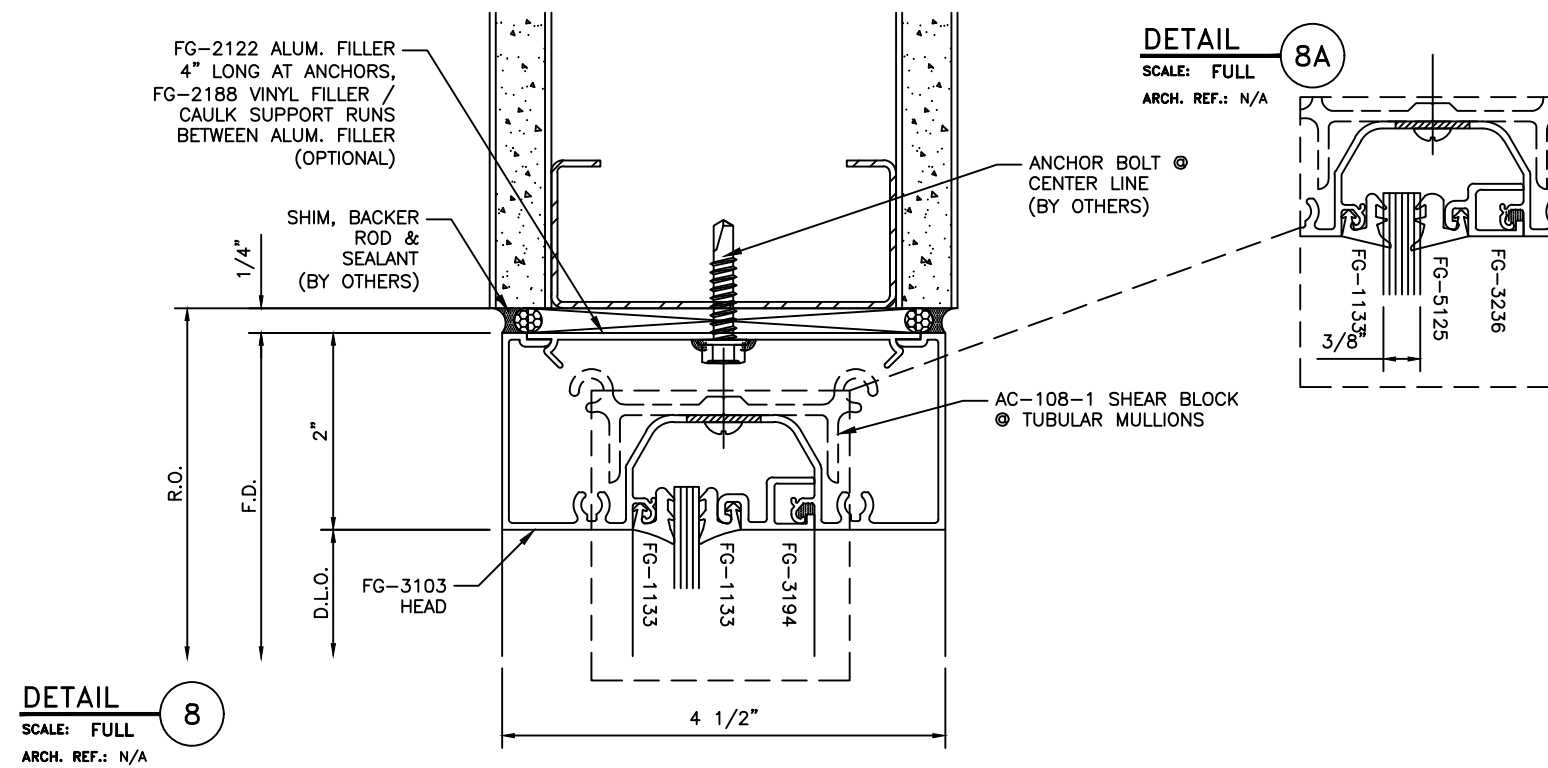

TYPICAL DETAIL NOTES:

- REFER TO INSTALLATION INSTRUCTIONS FOR ADDIT'L INFO.
- CAP-SEAL ALL FASTENERS IN GLAZING POCKETS.

GENERAL NOTE: SHIMS, SEALANT, BACKER RODS, AND PERIMETER FASTENERS TO BE FURNISHED BY CUSTOMER. GENERAL CONTRACTOR TO INSURE SUFFICIENT STRUCTURE TO SUPPORT ALUMINUM FRAMES.

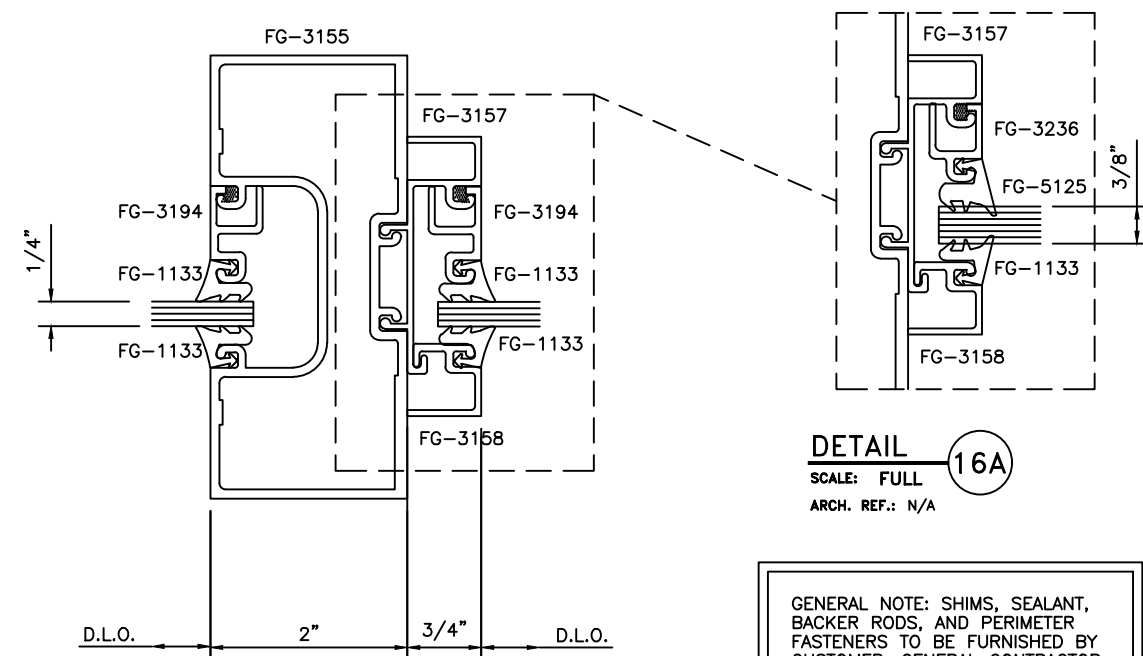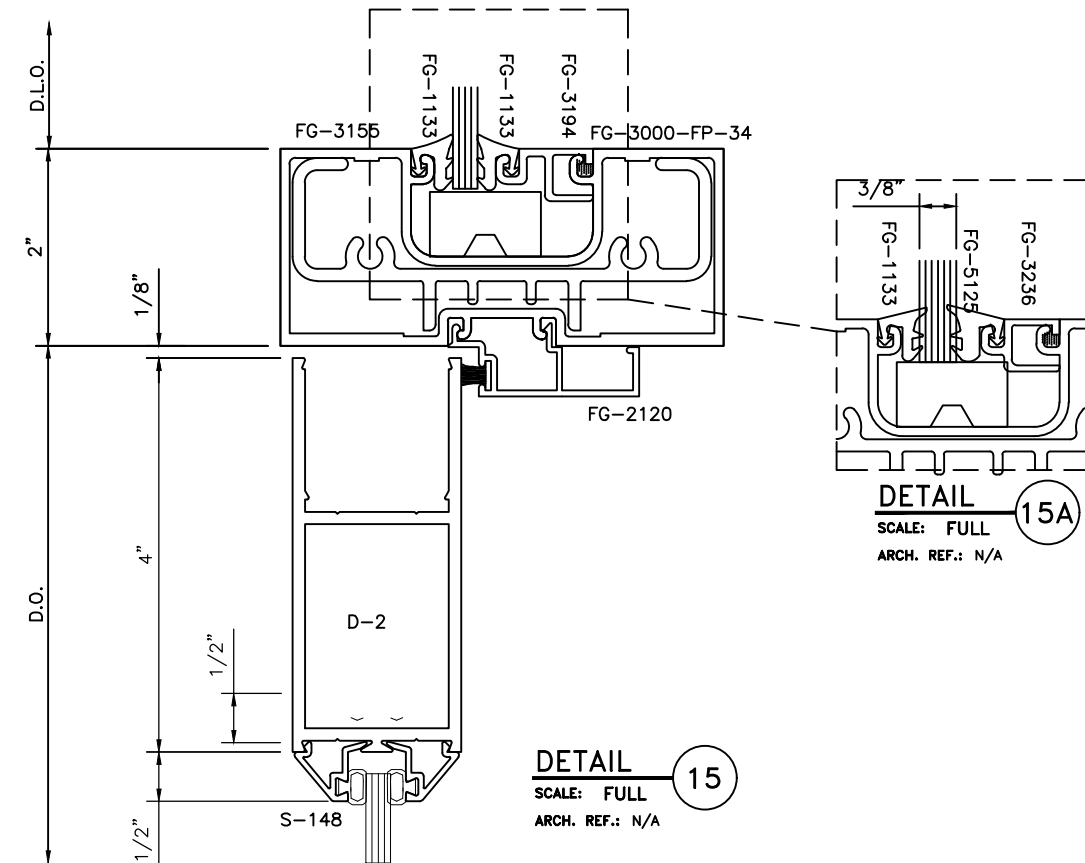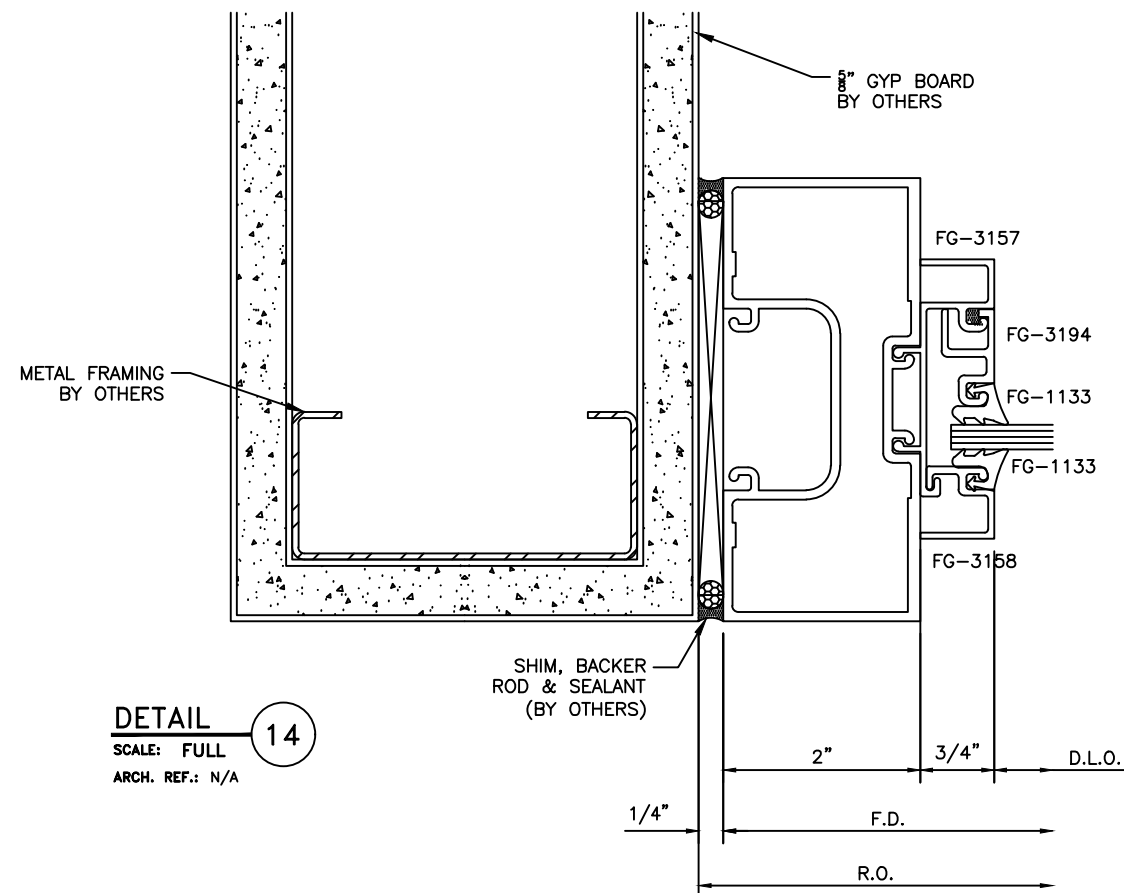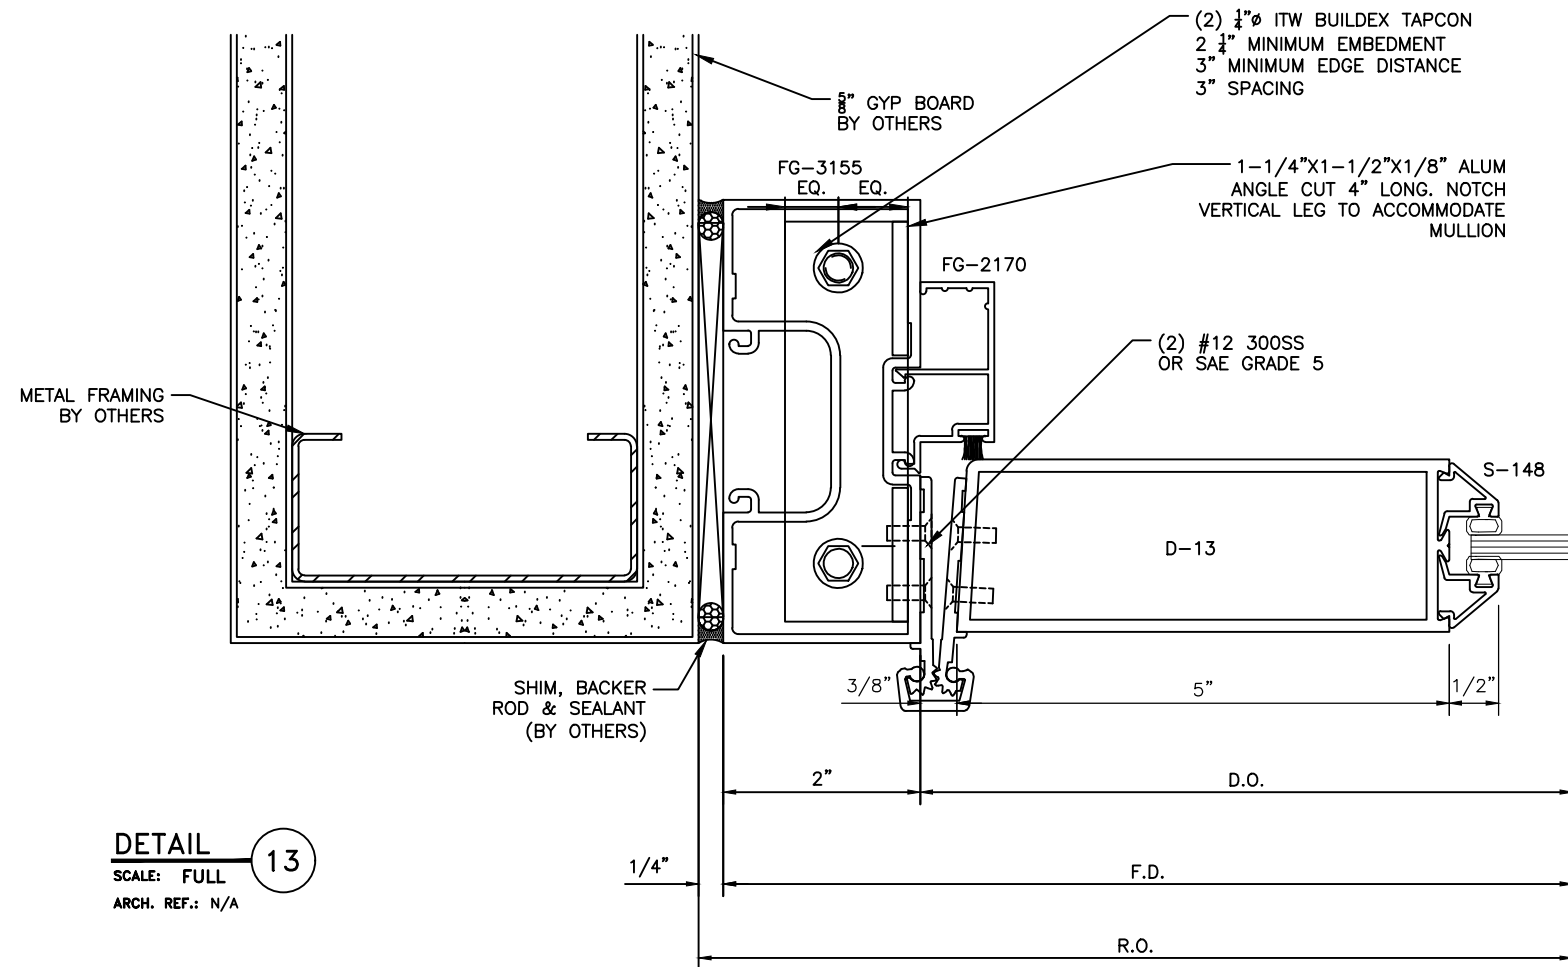

TYPICAL DETAIL NOTES:


- REFER TO INSTALLATION INSTRUCTIONS FOR ADDIT'L INFO.
- CAP-SEAL ALL FASTENERS IN GLAZING POCKETS.

DETAIL 16A
SCALE: FULL
ARCH. REF.: N/A


GENERAL NOTE: SHIMS, SEALANT, BACKER RODS, AND PERIMETER FASTENERS TO BE FURNISHED BY CUSTOMER. GENERAL CONTRACTOR TO INSURE SUFFICIENT STRUCTURE TO SUPPORT ALUMINUM FRAMES.

PROJECT		DESCRIPTION	
PROJECT NO.		DATE	
DRAWN		BY	
SCALE		REV	
DRAWING NO.			
SHEET			


DETAIL 20
SCALE: FULL
ARCH. REF.: N/A

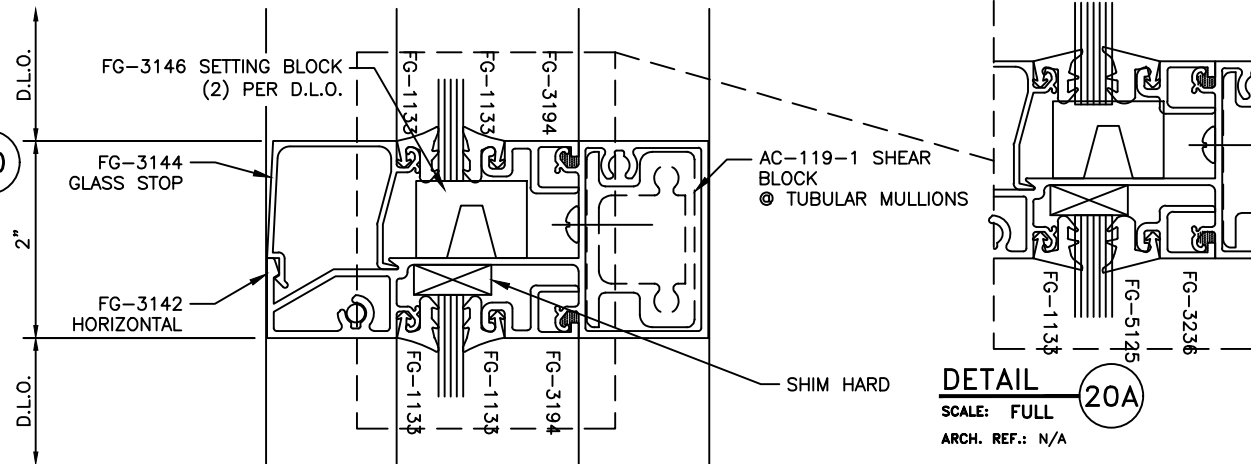

DETAIL 20A
SCALE: FULL
ARCH. REF.: N/A

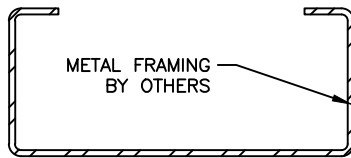


DETAIL 21A
SCALE: FULL
ARCH. REF.: N/A

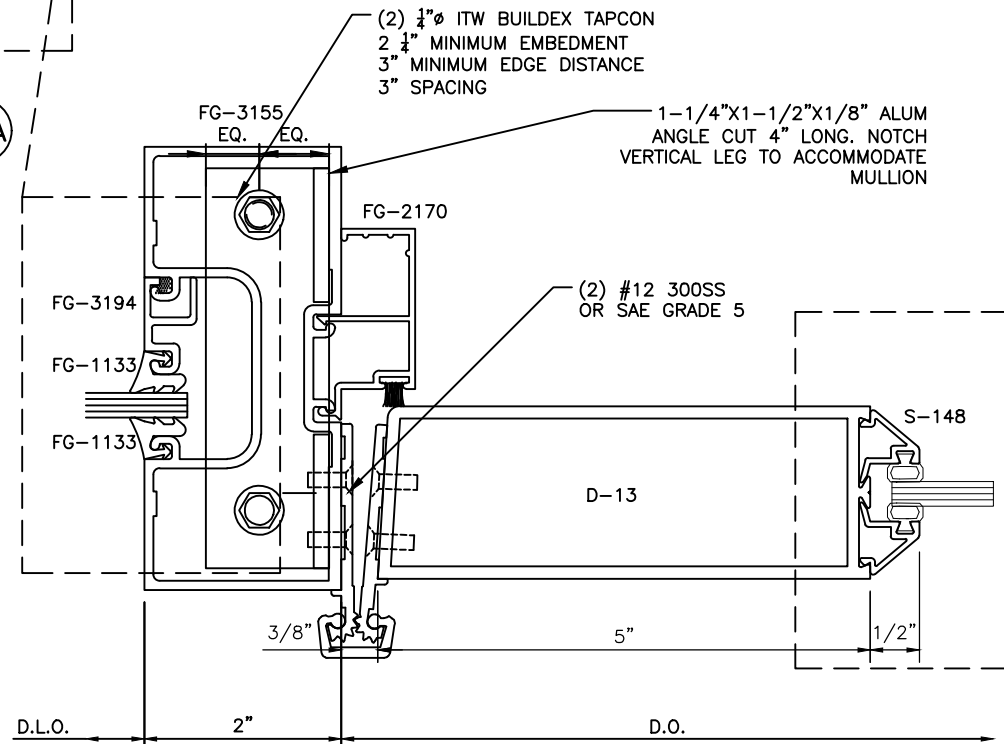


DETAIL 21
SCALE: FULL
ARCH. REF.: N/A


DETAIL 23
SCALE: FULL
ARCH. REF.: 17/A3-51

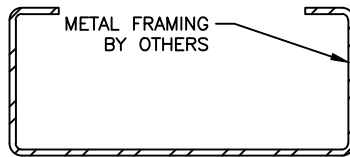

SHIM, BACKER
ROD & SEALANT
(BY OTHERS)

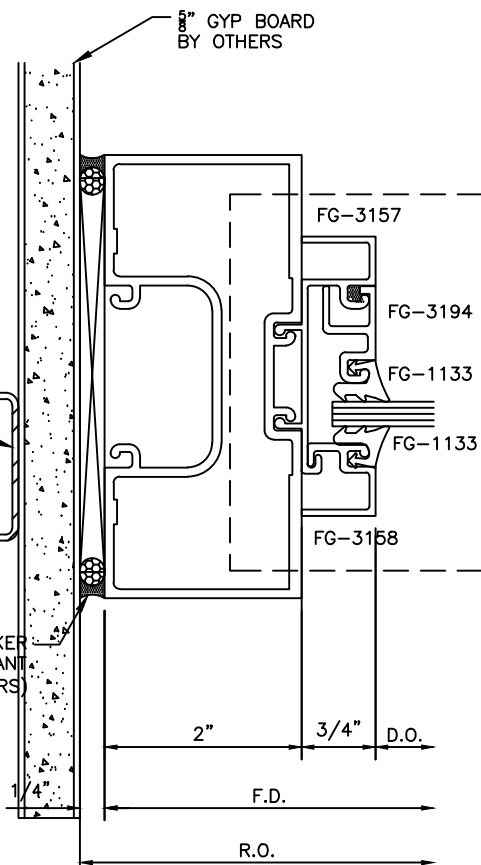


TYPICAL DETAIL NOTES:
• REFER TO INSTALLATION INSTRUCTIONS FOR ADDIT'L INFO.
• CAP-SEAL ALL FASTENERS IN GLAZING POCKETS.

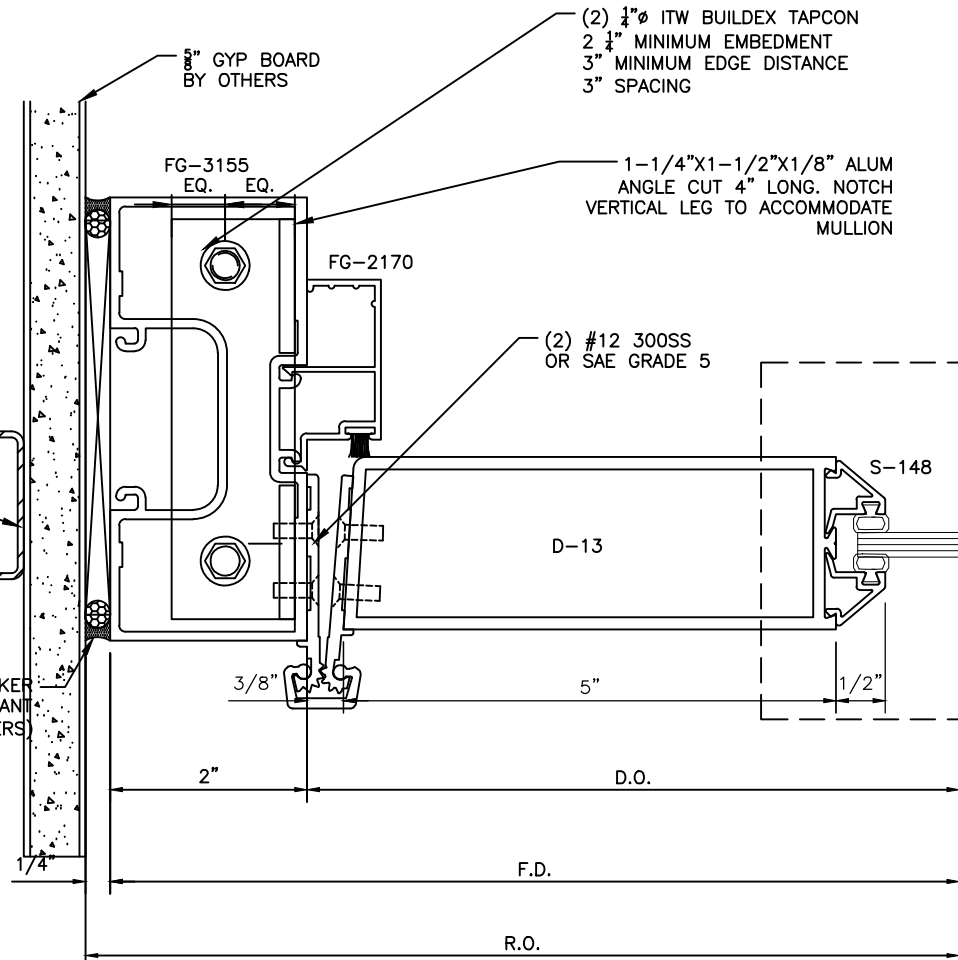

DETAIL 22A
SCALE: FULL
ARCH. REF.: 17/A3-51


DETAIL 22
SCALE: FULL
ARCH. REF.: 17/A3-51

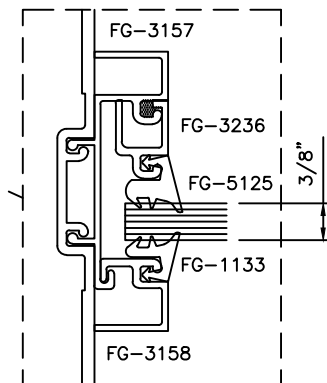


DETAIL 23A
SCALE: FULL
ARCH. REF.: N/A

GENERAL NOTE: SHIMS, SEALANT, BACKER RODS, AND PERIMETER FASTENERS TO BE FURNISHED BY CUSTOMER. GENERAL CONTRACTOR TO INSURE SUFFICIENT STRUCTURE TO SUPPORT ALUMINUM FRAMES.


DESCRIPTION			DATE	BY	REV
MANUAL COMP					
PROJECT			PROJECT NO.		
DRAWN			DATE		
SCALE			DRAWING NO.		
SHEET					

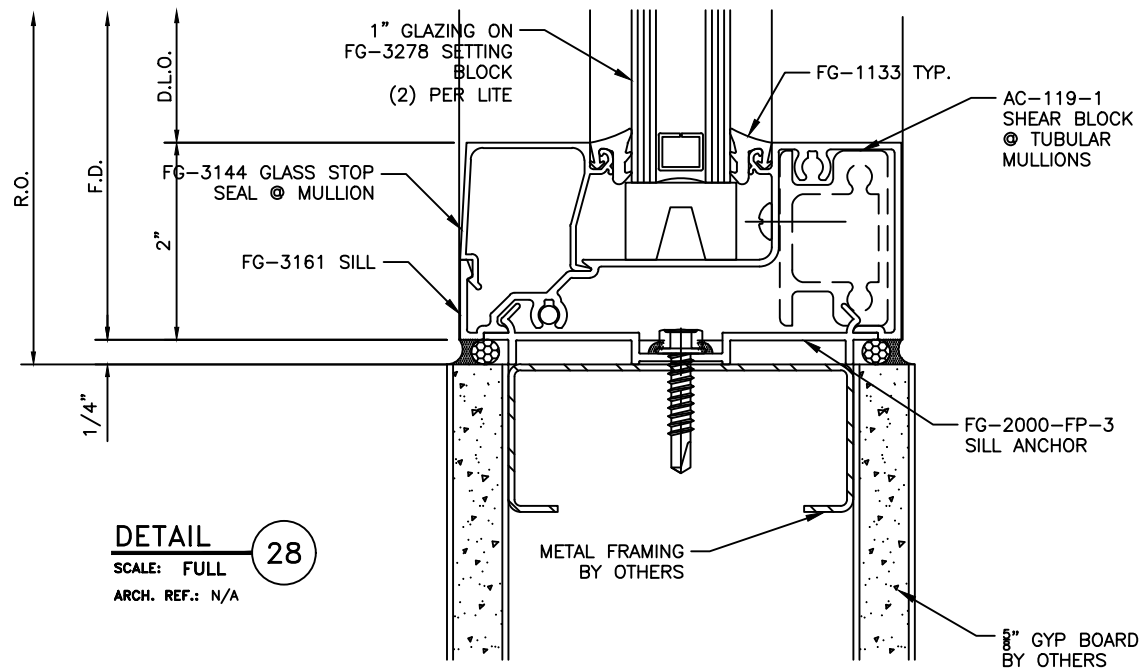

DETAIL 28
SCALE: FULL
ARCH. REF.: N/A

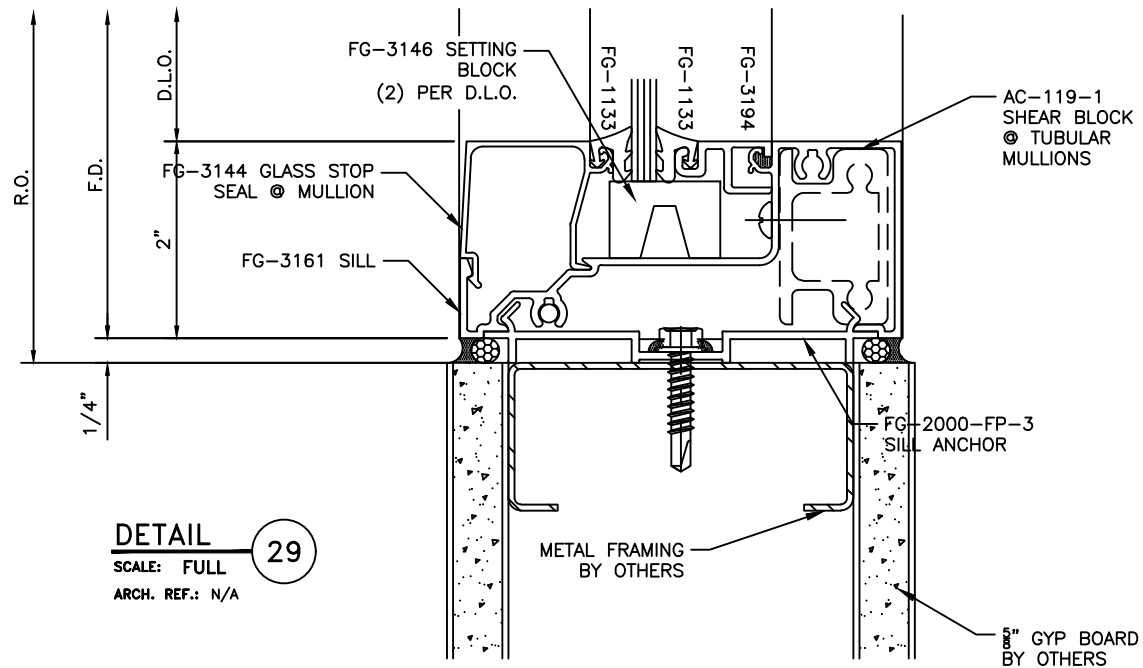

DETAIL 29
SCALE: FULL
ARCH. REF.: N/A

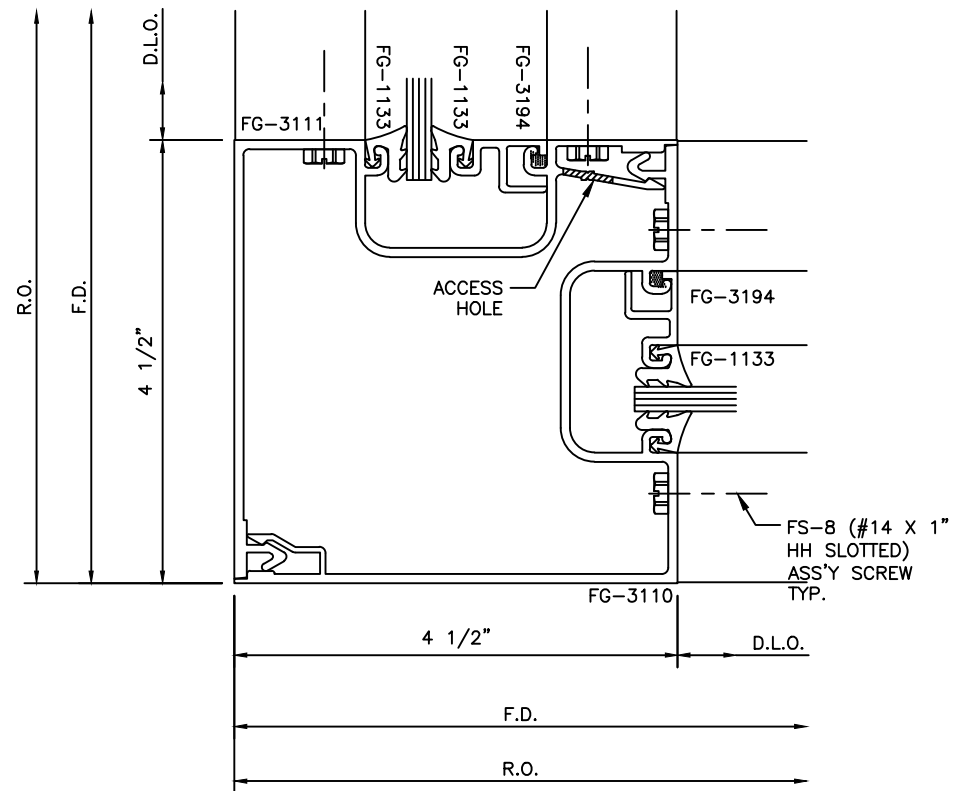

DETAIL 30
SCALE: FULL
ARCH. REF.: N/A


TYPICAL DETAIL NOTES:

- REFER TO INSTALLATION INSTRUCTIONS FOR ADDIT'L INFO.
- CAP-SEAL ALL FASTENERS IN GLAZING POCKETS.


GENERAL NOTE: SHIMS, SEALANT, BACKER RODS, AND PERIMETER FASTENERS TO BE FURNISHED BY CUSTOMER. GENERAL CONTRACTOR TO INSURE SUFFICIENT STRUCTURE TO SUPPORT ALUMINUM FRAMES.

PROJECT				DESCRIPTION
PROJECT NO.				
DRAWN	DATE	REV	BY	
SCALE				
DRAWING NO.				
SHEET				

DETAIL 31
SCALE: FULL
ARCH. REF.: N/A

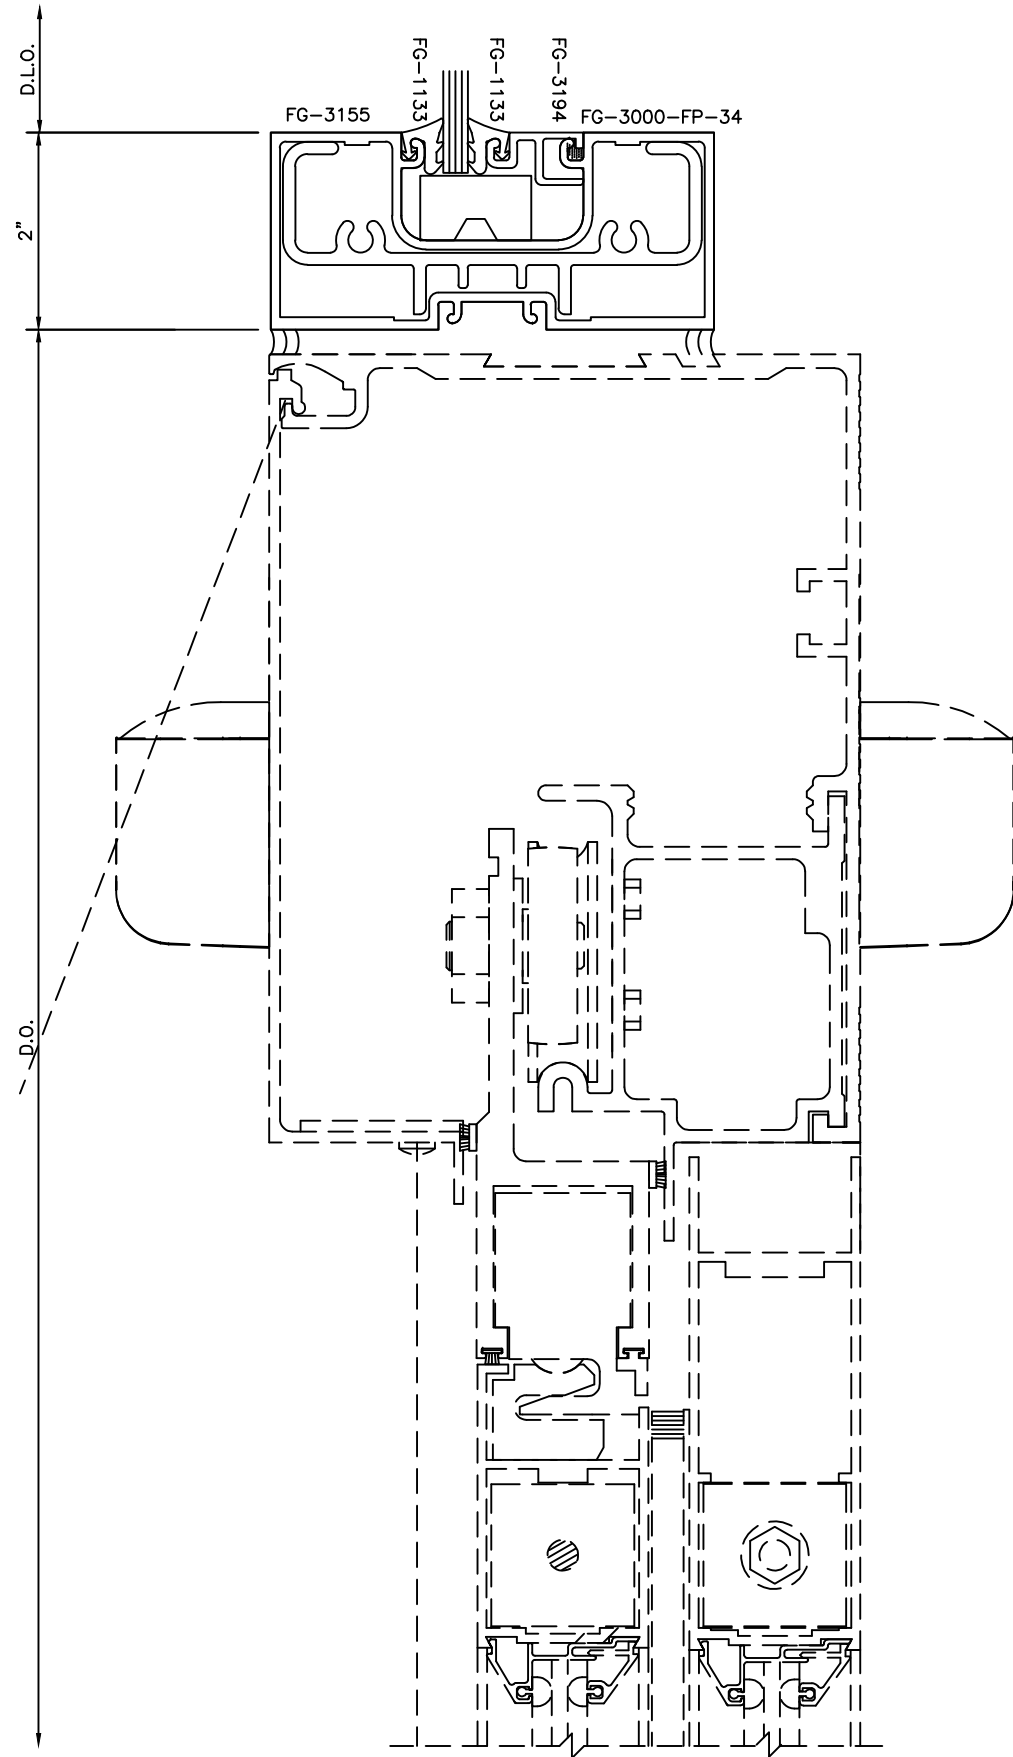


- TYPICAL DETAIL NOTES:**
- REFER TO INSTALLATION INSTRUCTIONS FOR ADDIT'L INFO.
 - CAP-SEAL ALL FASTENERS IN GLAZING POCKETS.

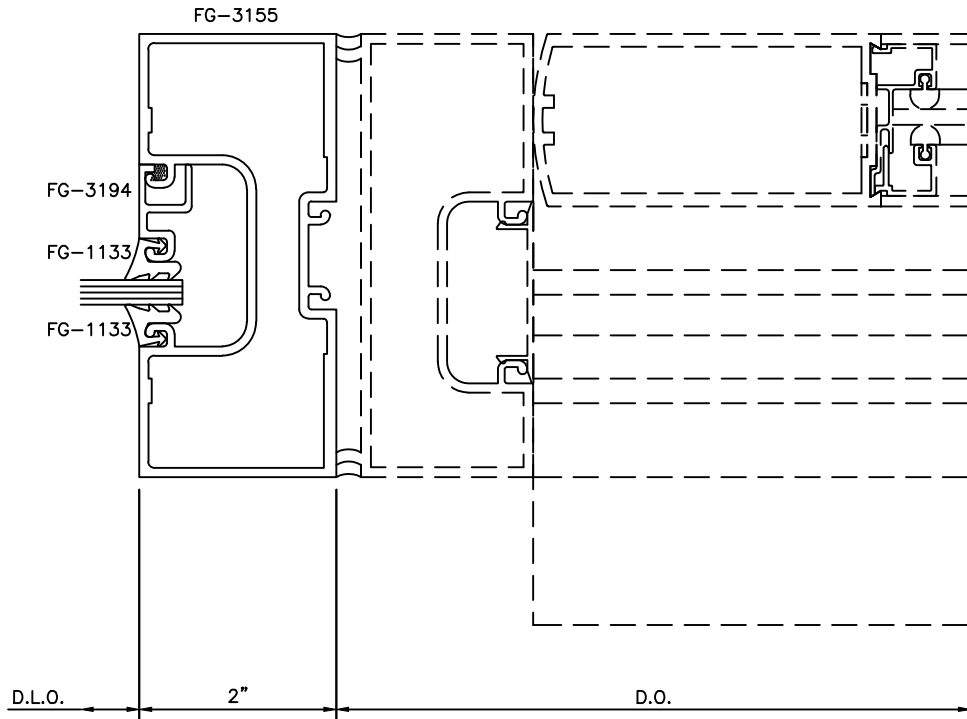

DETAIL 32
SCALE: FULL
ARCH. REF.: N/A


GENERAL NOTE: SHIMS, SEALANT, BACKER RODS, AND PERIMETER FASTENERS TO BE FURNISHED BY CUSTOMER. GENERAL CONTRACTOR TO INSURE SUFFICIENT STRUCTURE TO SUPPORT ALUMINUM FRAMES.

PROJECT				DESCRIPTION			
PROJECT NO.							
DRAWN		DATE		REV		BY	
SCALE							
DRAWING NO.							
SHEET							

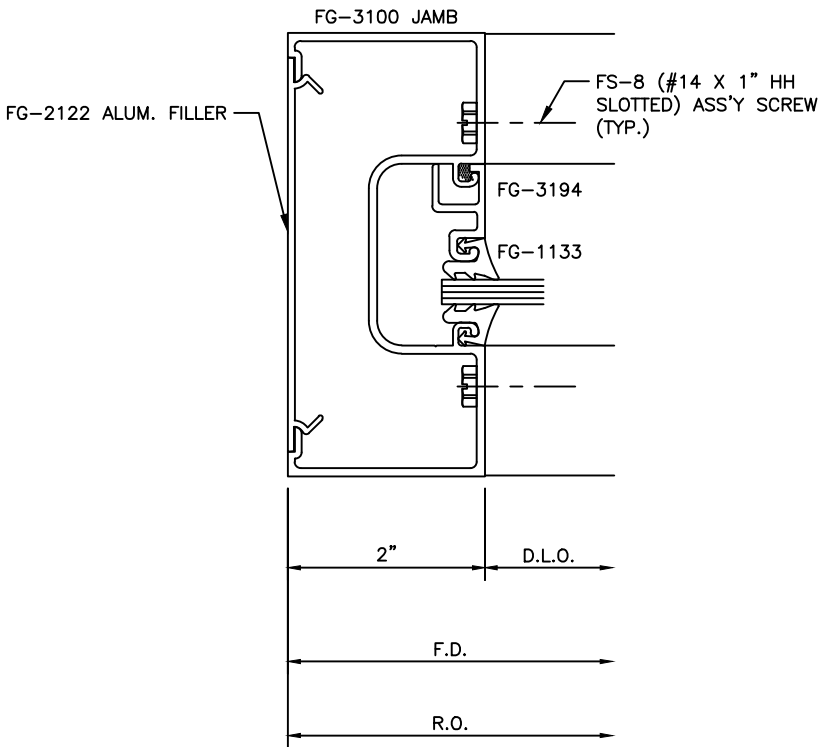

DETAIL 33
SCALE: FULL
ARCH. REF.: N/A


- TYPICAL DETAIL NOTES:
- REFER TO INSTALLATION INSTRUCTIONS FOR ADDIT'L INFO.
 - CAP-SEAL ALL FASTENERS IN GLAZING POCKETS.

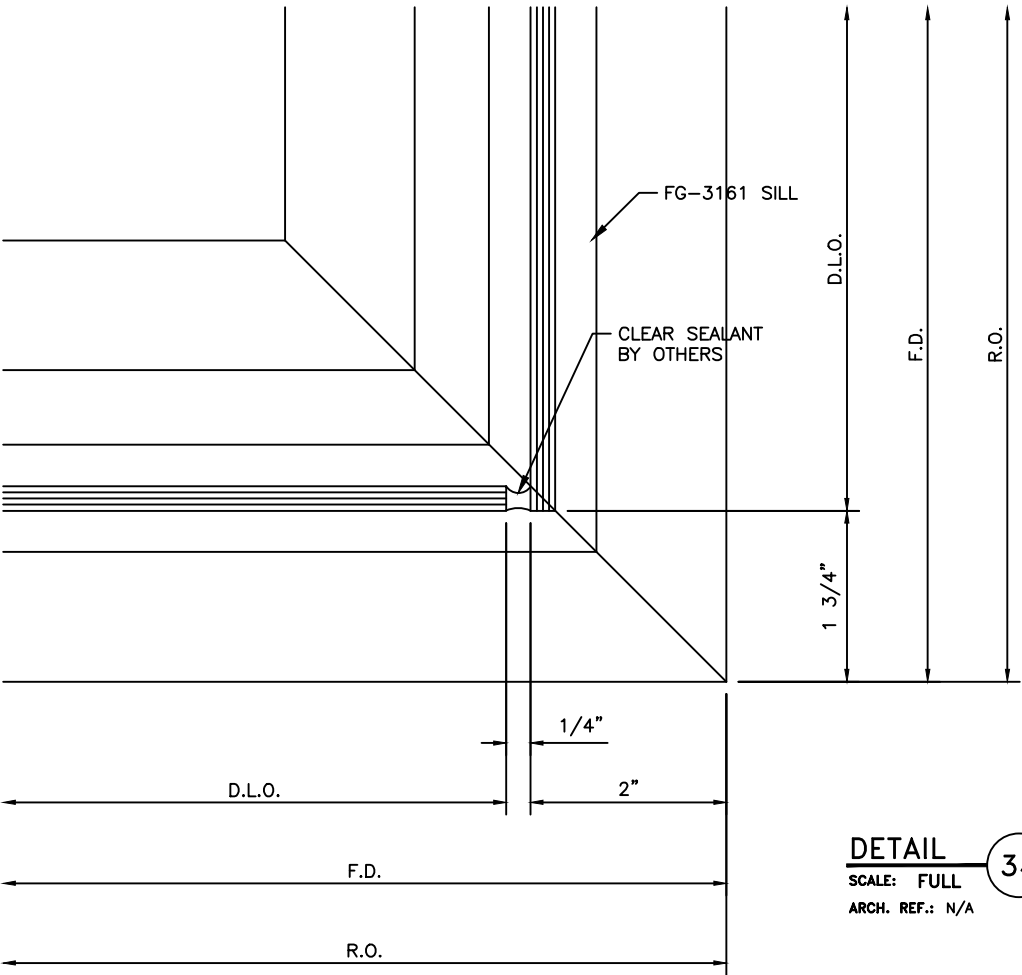

DETAIL 34
SCALE: FULL
ARCH. REF.: N/A


GENERAL NOTE: SHIMS, SEALANT, BACKER RODS, AND PERIMETER FASTENERS TO BE FURNISHED BY CUSTOMER. GENERAL CONTRACTOR TO INSURE SUFFICIENT STRUCTURE TO SUPPORT ALUMINUM FRAMES.

PROJECT					DESCRIPTION	
PROJECT NO.					DATE	
DRAWN					BY	
SCALE					REV	
DRAWING NO.					MANUAL COMP	
SHEET						

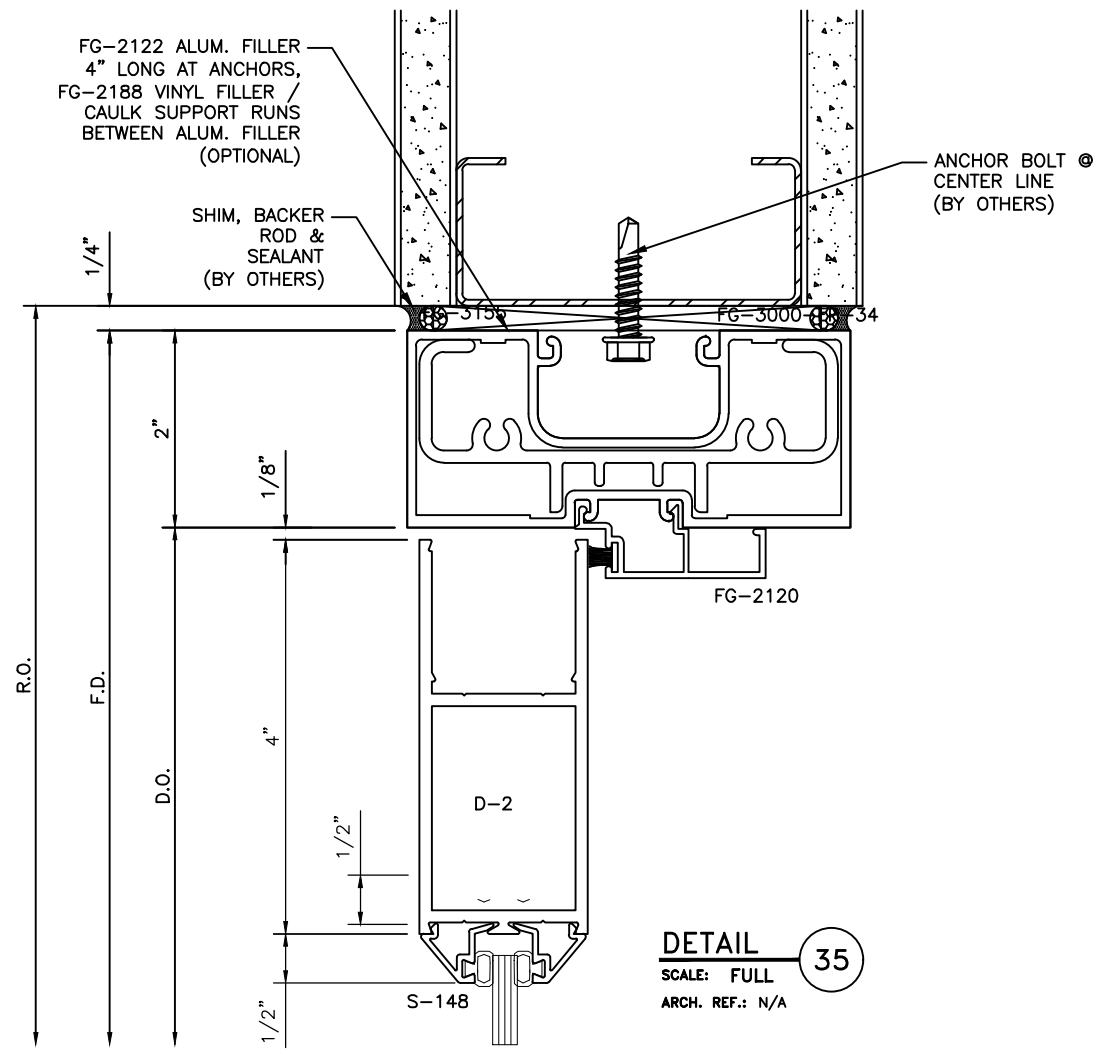


DETAIL
SCALE: FULL
ARCH. REF.: N/A

35

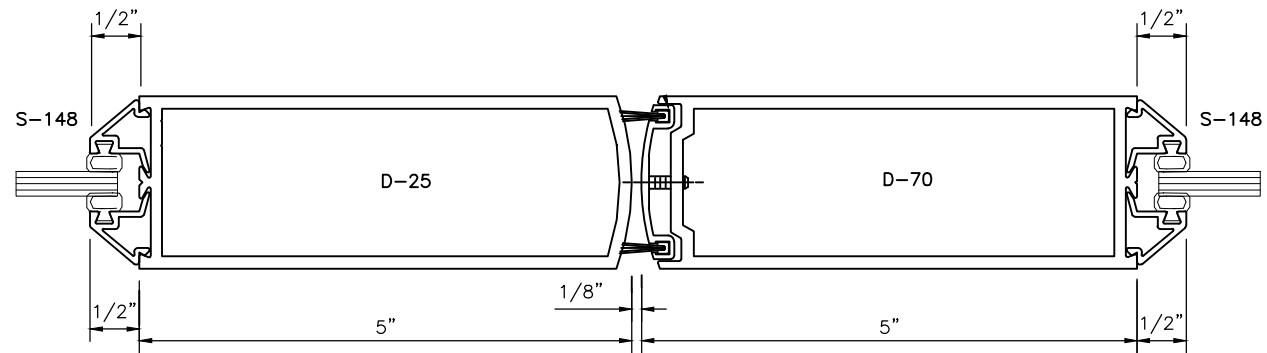

DETAIL
SCALE: FULL
ARCH. REF.: N/A

36

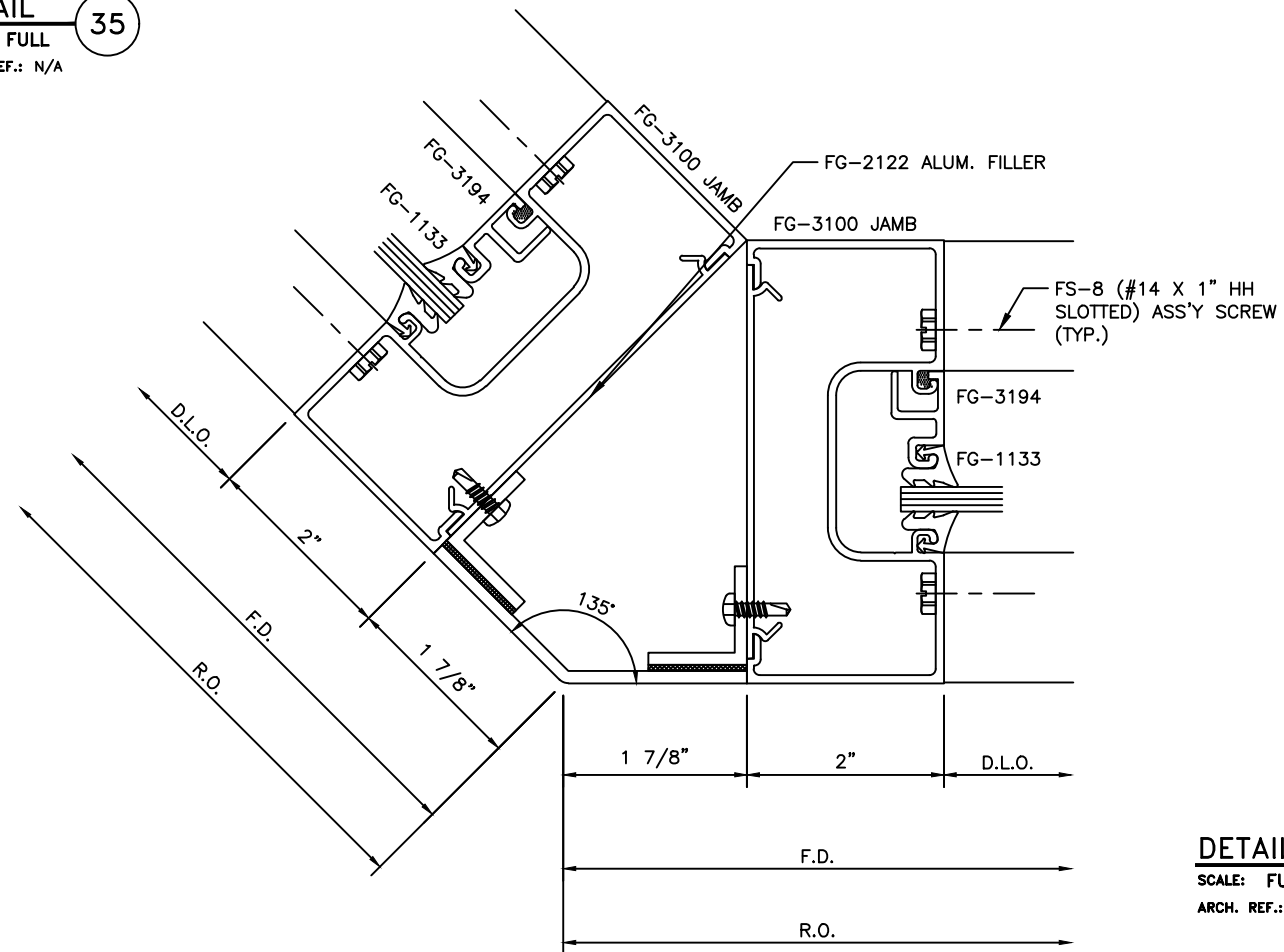

DETAIL
SCALE: FULL
ARCH. REF.: N/A


37

TYPICAL DETAIL NOTES:

- REFER TO INSTALLATION INSTRUCTIONS FOR ADDIT'L INFO.
- CAP-SEAL ALL FASTENERS IN GLAZING POCKETS.


GENERAL NOTE: SHIMS, SEALANT, BACKER RODS, AND PERIMETER FASTENERS TO BE FURNISHED BY CUSTOMER. GENERAL CONTRACTOR TO INSURE SUFFICIENT STRUCTURE TO SUPPORT ALUMINUM FRAMES.

PROJECT		DESCRIPTION	
PROJECT NO.		DATE	
DRAWN		BY	
SCALE		REV	
DRAWING NO.		MANUAL COMP	
SHEET			

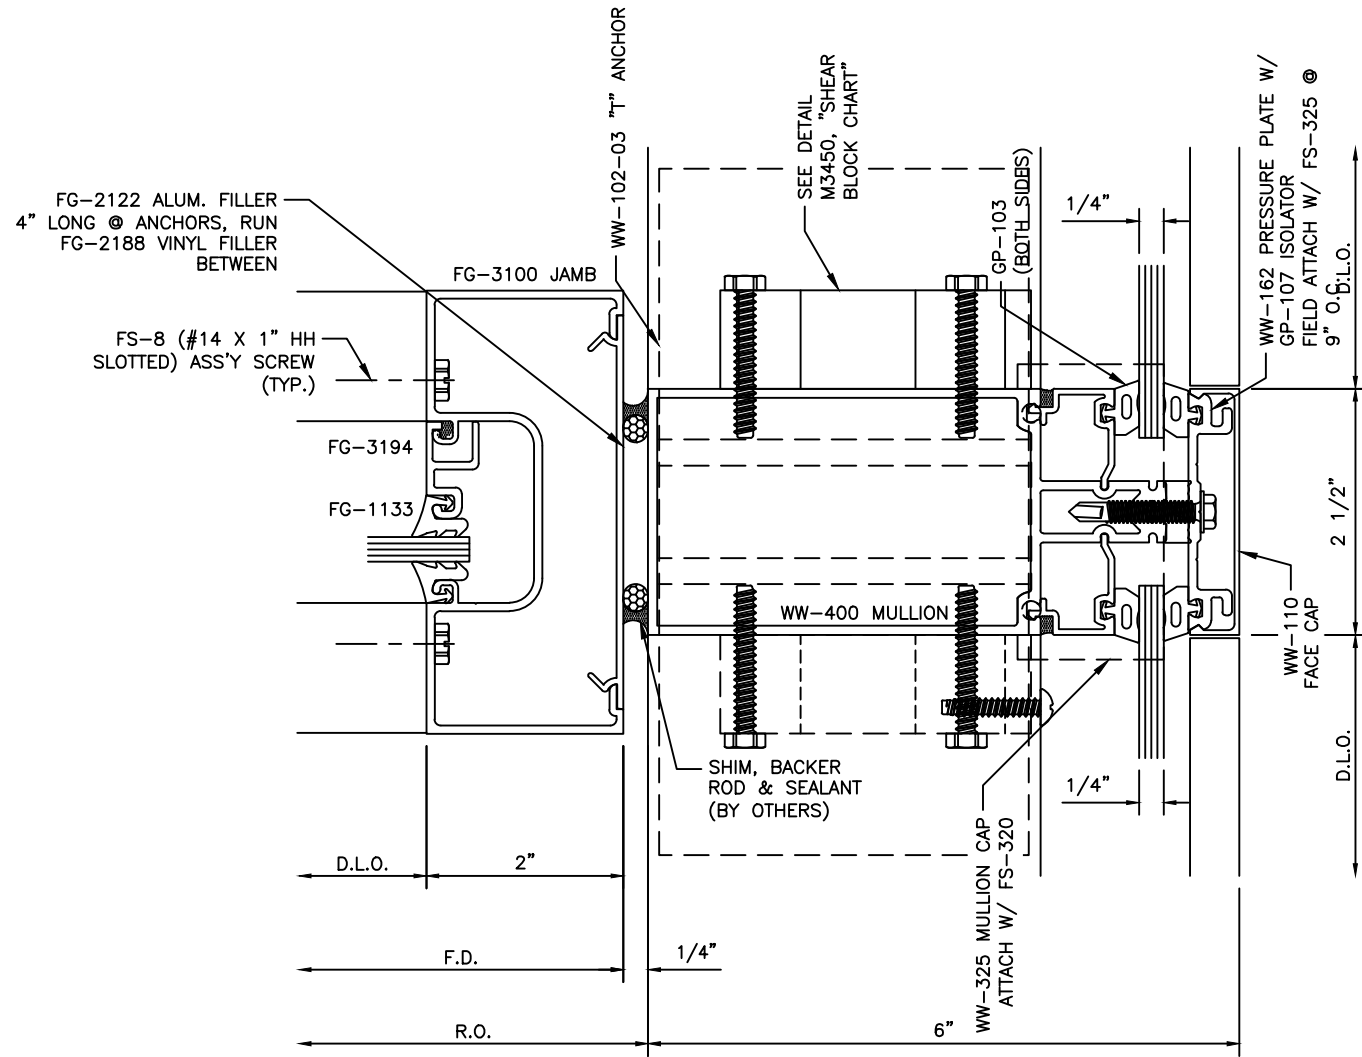

DETAIL
SCALE: FULL
ARCH. REF.: N/A

38

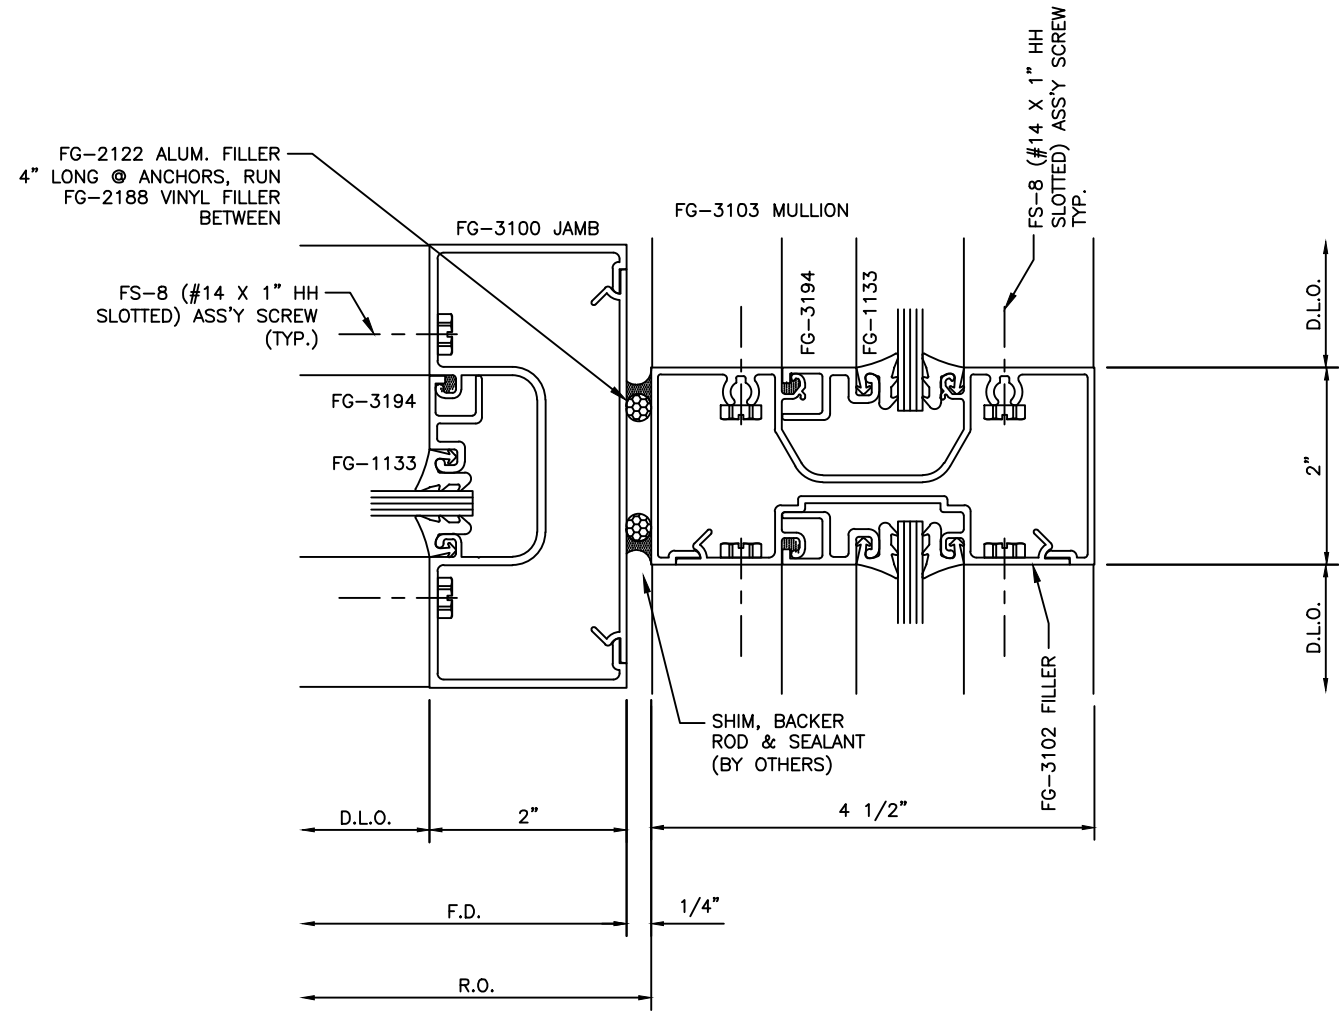




DETAIL
SCALE: FULL
ARCH. REF.: N/A

39

- TYPICAL DETAIL NOTES:**
- REFER TO INSTALLATION INSTRUCTIONS FOR ADDIT'L INFO.
 - CAP-SEAL ALL FASTENERS IN GLAZING POCKETS.



GENERAL NOTE: SHIMS, SEALANT, BACKER RODS, AND PERIMETER FASTENERS TO BE FURNISHED BY CUSTOMER. GENERAL CONTRACTOR TO INSURE SUFFICIENT STRUCTURE TO SUPPORT ALUMINUM FRAMES.

PROJECT		DESCRIPTION	
PROJECT NO.			
DRAWN	DATE	REV	BY
SCALE			
DRAWING NO.			
SHEET			

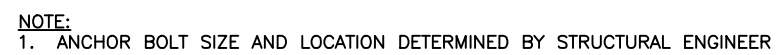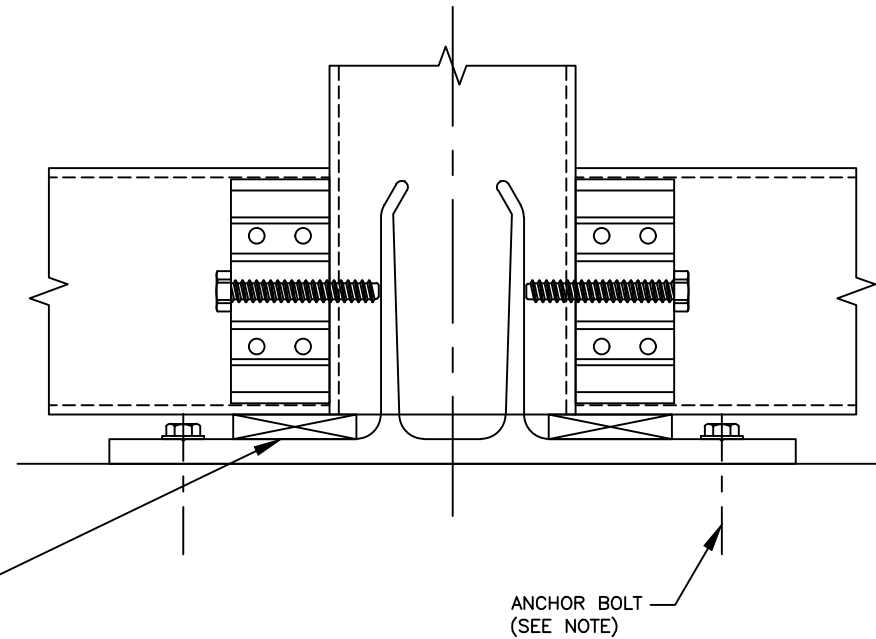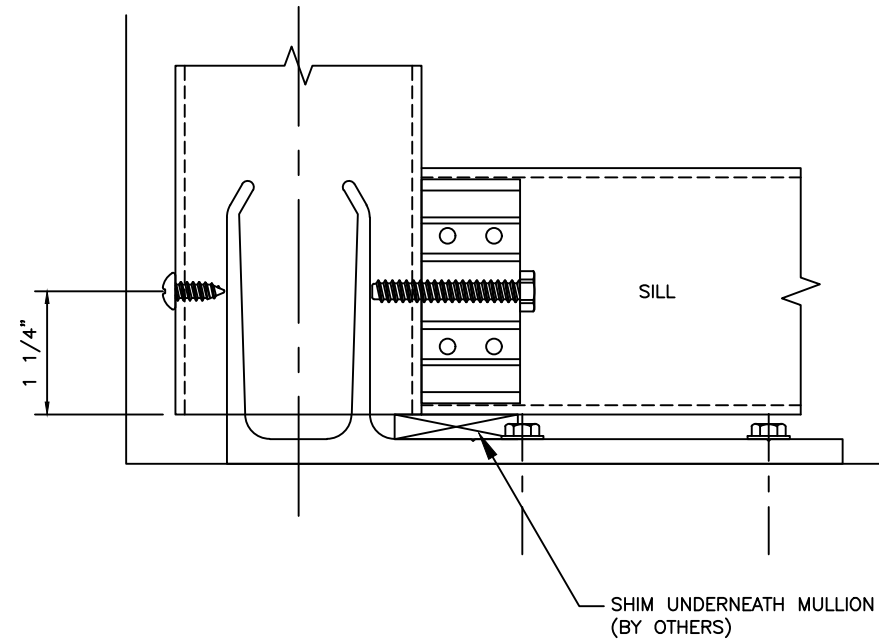


"T" ANCHOR CHART	
PART NO.	MULLION
WW-102-01	WW-500 / WW-550
WW-102-02	WW-504 / WW-510 / WW-560
WW-102-03	WW-400 / WW-450
WW-102-04	WW-404 / WW-410 / WW-460
WW-102-05	WW-240 (90° CORNER)
WW-102-06	WW-230 (135° CORNER)
WW-102-07	WW-241 (135° INSIDE SSG CORNER)
WW-105-01	WW-800 / WW-804 / WW-850
WW-105-02	WW-810
WW-105-06	WW-1175 (90° OUTSIDE CORNER)

PROJECT	
---------	--	--	

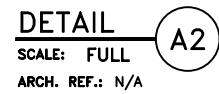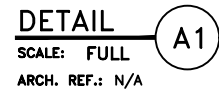

- GENERAL NOTE: SHIMS, SEALANT, BACKER RODS, AND PERIMETER FASTENERS TO BE FURNISHED BY CUSTOMER. GENERAL CONTRACTOR TO INSURE SUFFICIENT STRUCTURE TO SUPPORT ALUMINUM FRAMES.

[illegible]

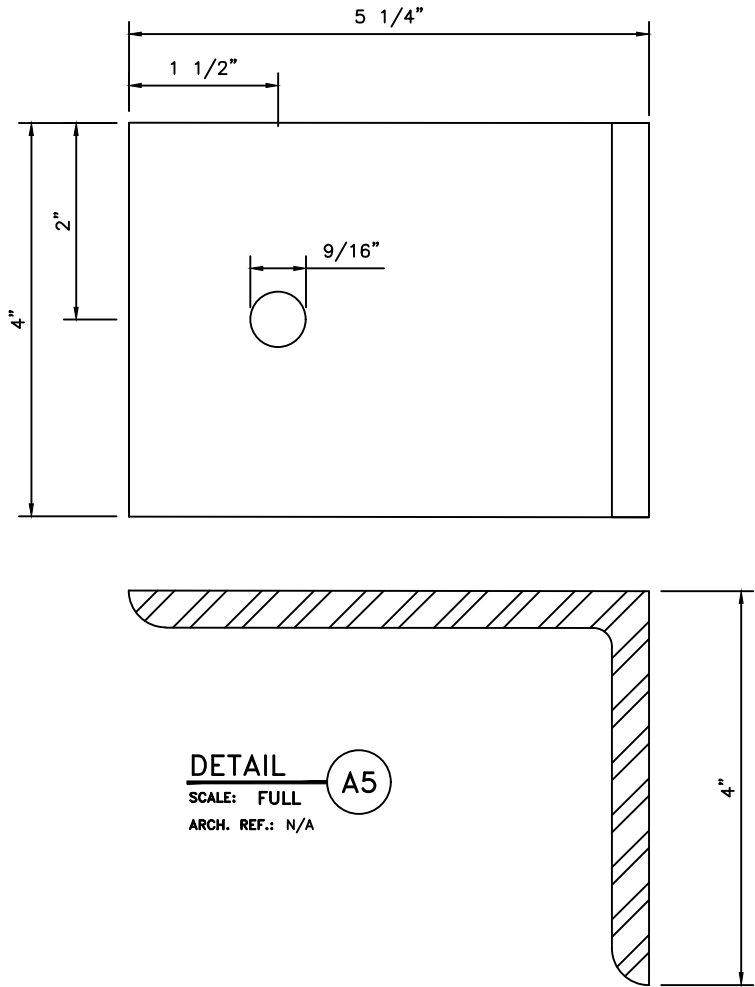

DETAIL
SCALE: FULL
ARCH. REF.: N/A

A5

- TYPICAL DETAIL NOTES:**
- REFER TO INSTALLATION INSTRUCTIONS FOR ADDIT'L INFO.
 - CAP-SEAL ALL FASTENERS IN GLAZING POCKETS.

GENERAL NOTE: SHIMS, SEALANT, BACKER RODS, AND PERIMETER FASTENERS TO BE FURNISHED BY CUSTOMER. GENERAL CONTRACTOR TO INSURE SUFFICIENT STRUCTURE TO SUPPORT ALUMINUM FRAMES.

PROJECT	
---------	--	--	